


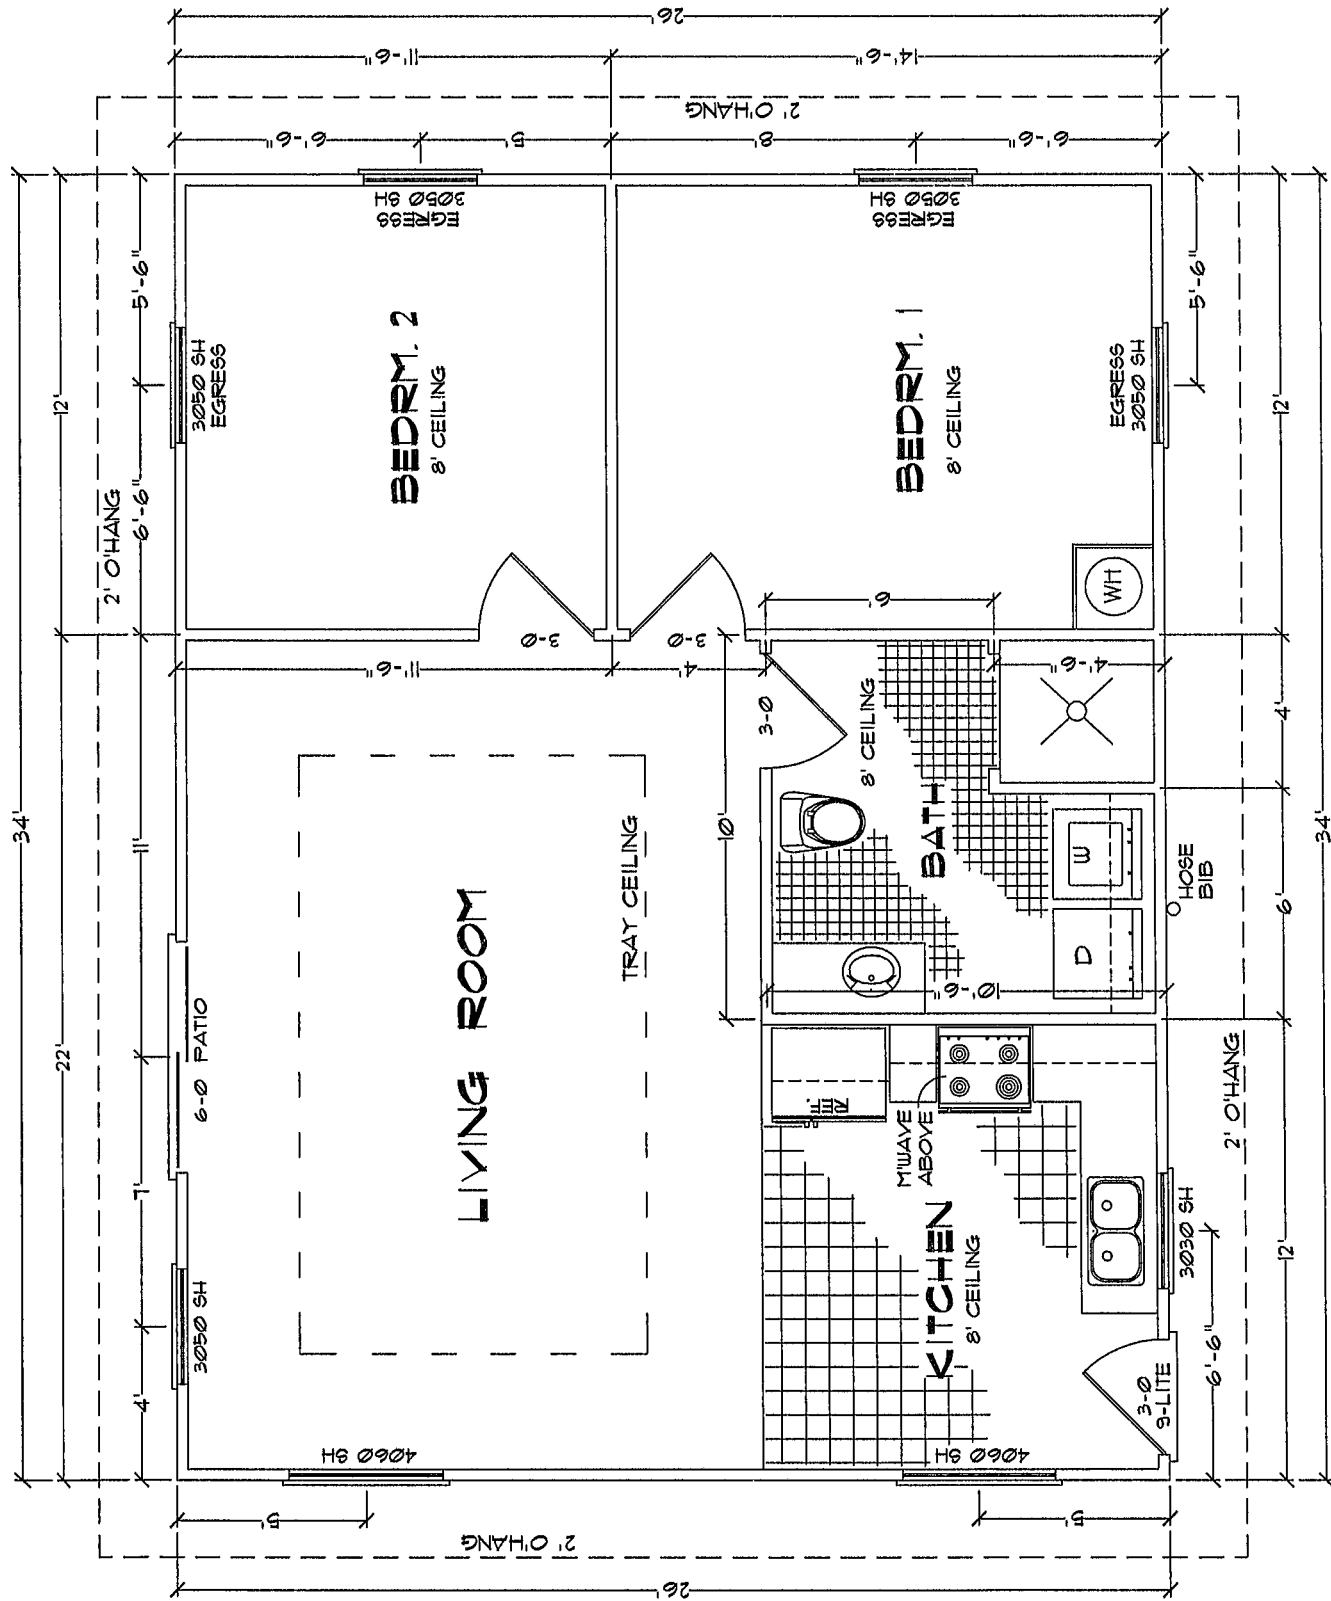

FLOOR PLAN  
 884 SQ FT