


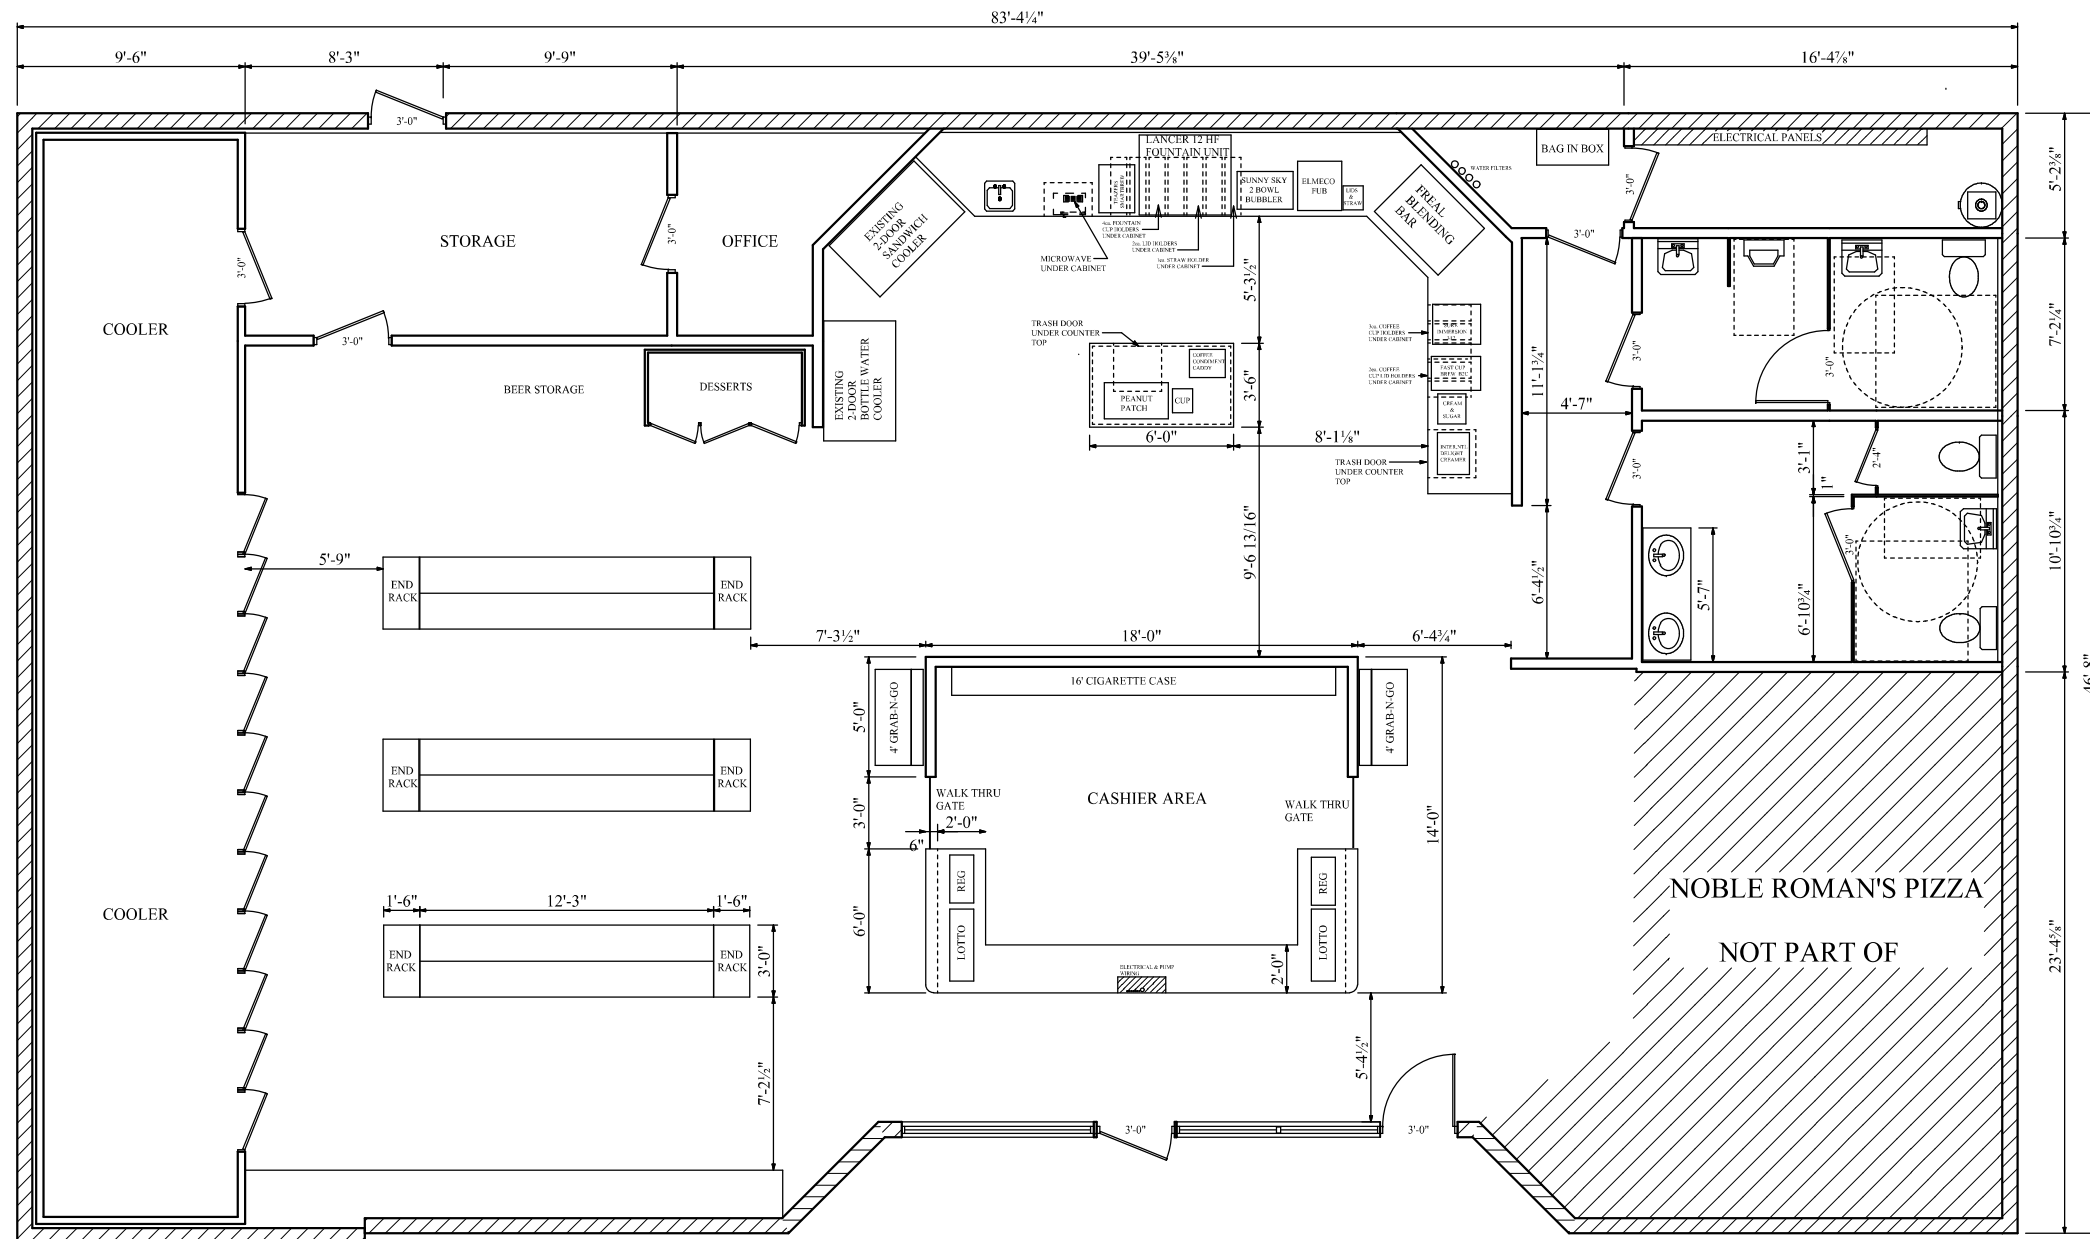

INLAND STORE #341
PROPOSED FLOOR LAYOUT
08-25-22 SCALE: 1/8" = 1'-0"