





LEFT ELEVATION




RIGHT ELEVATION

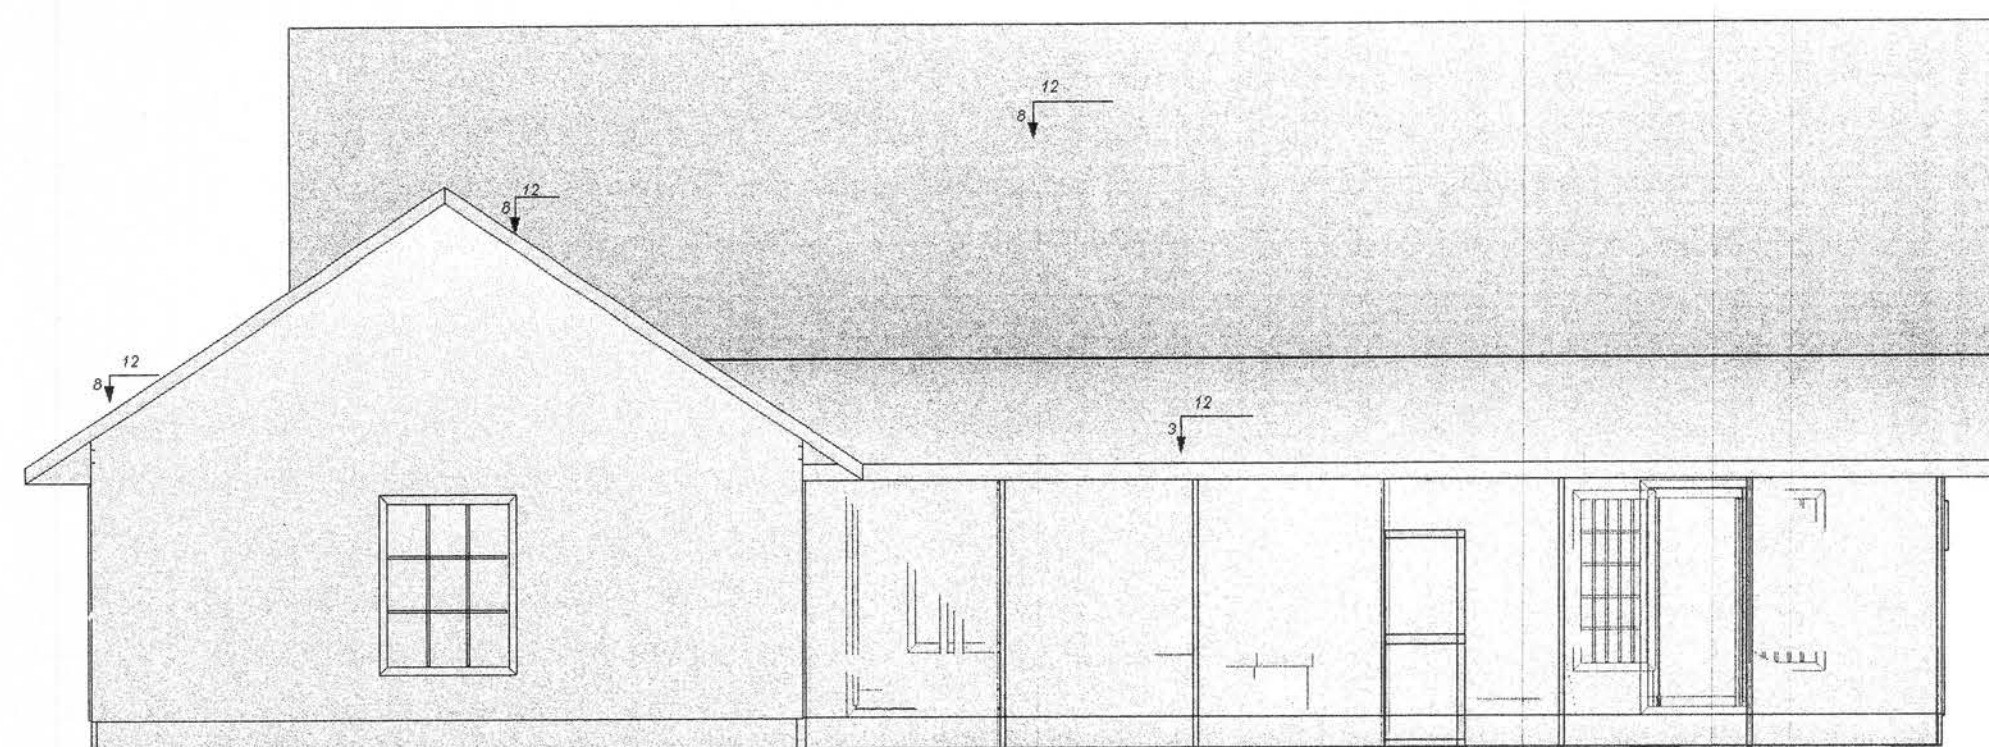

REAR ELEVATION

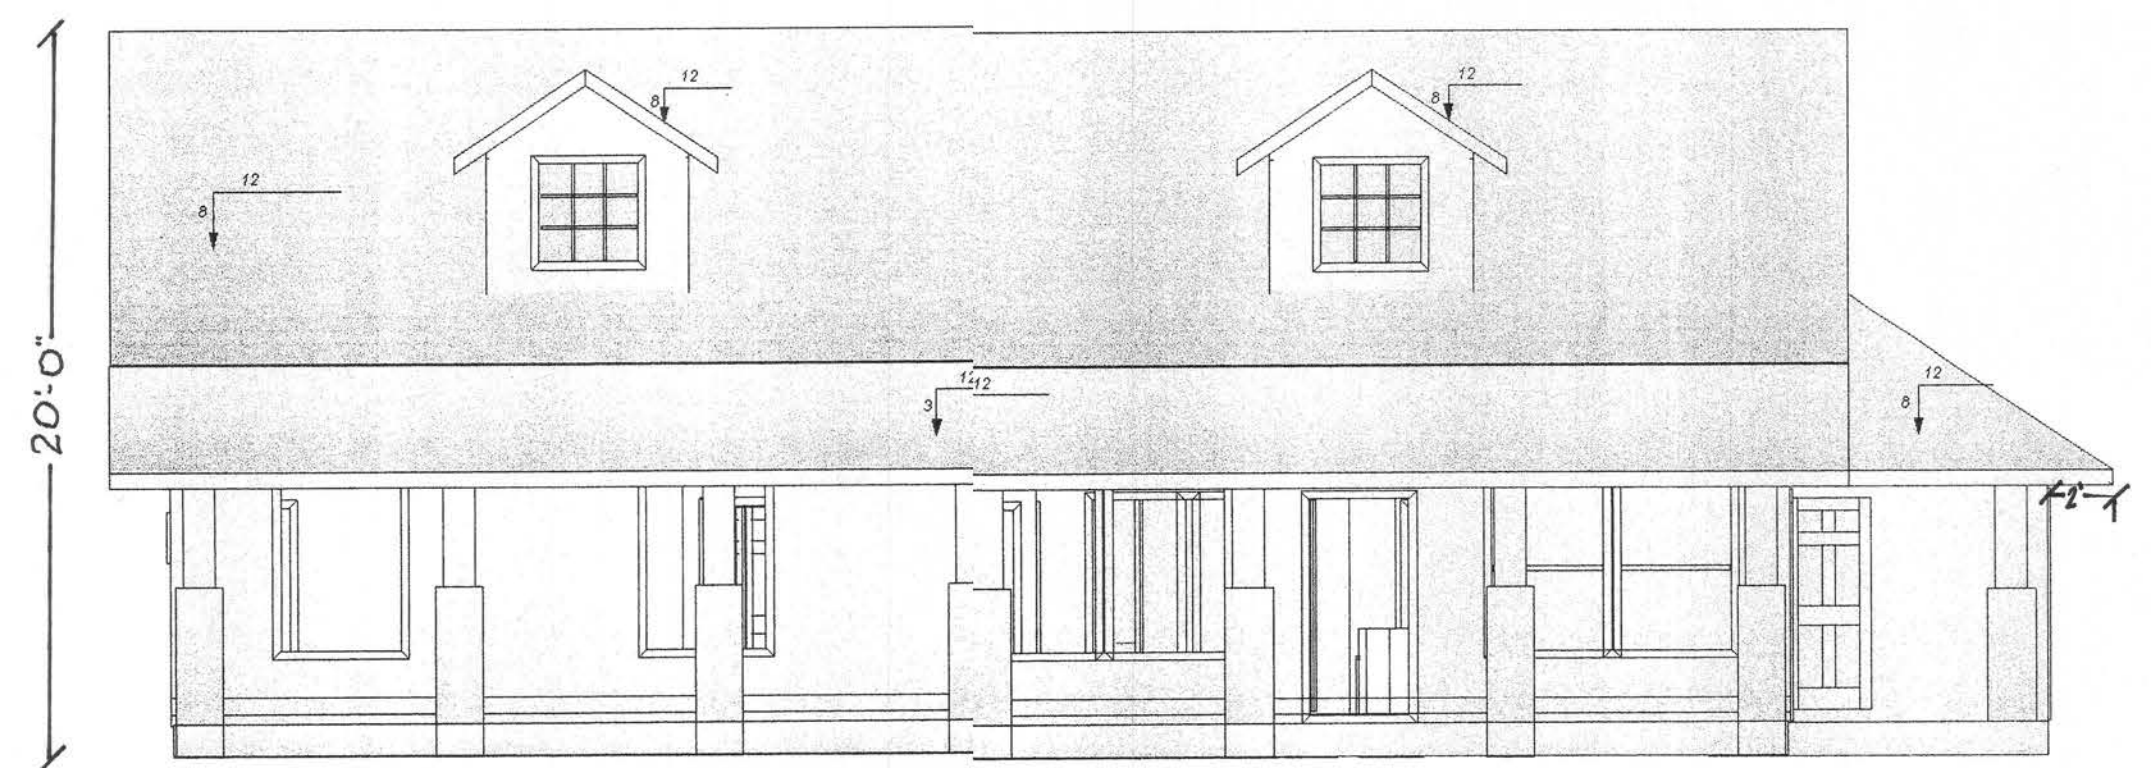

FRONT ELEVATION

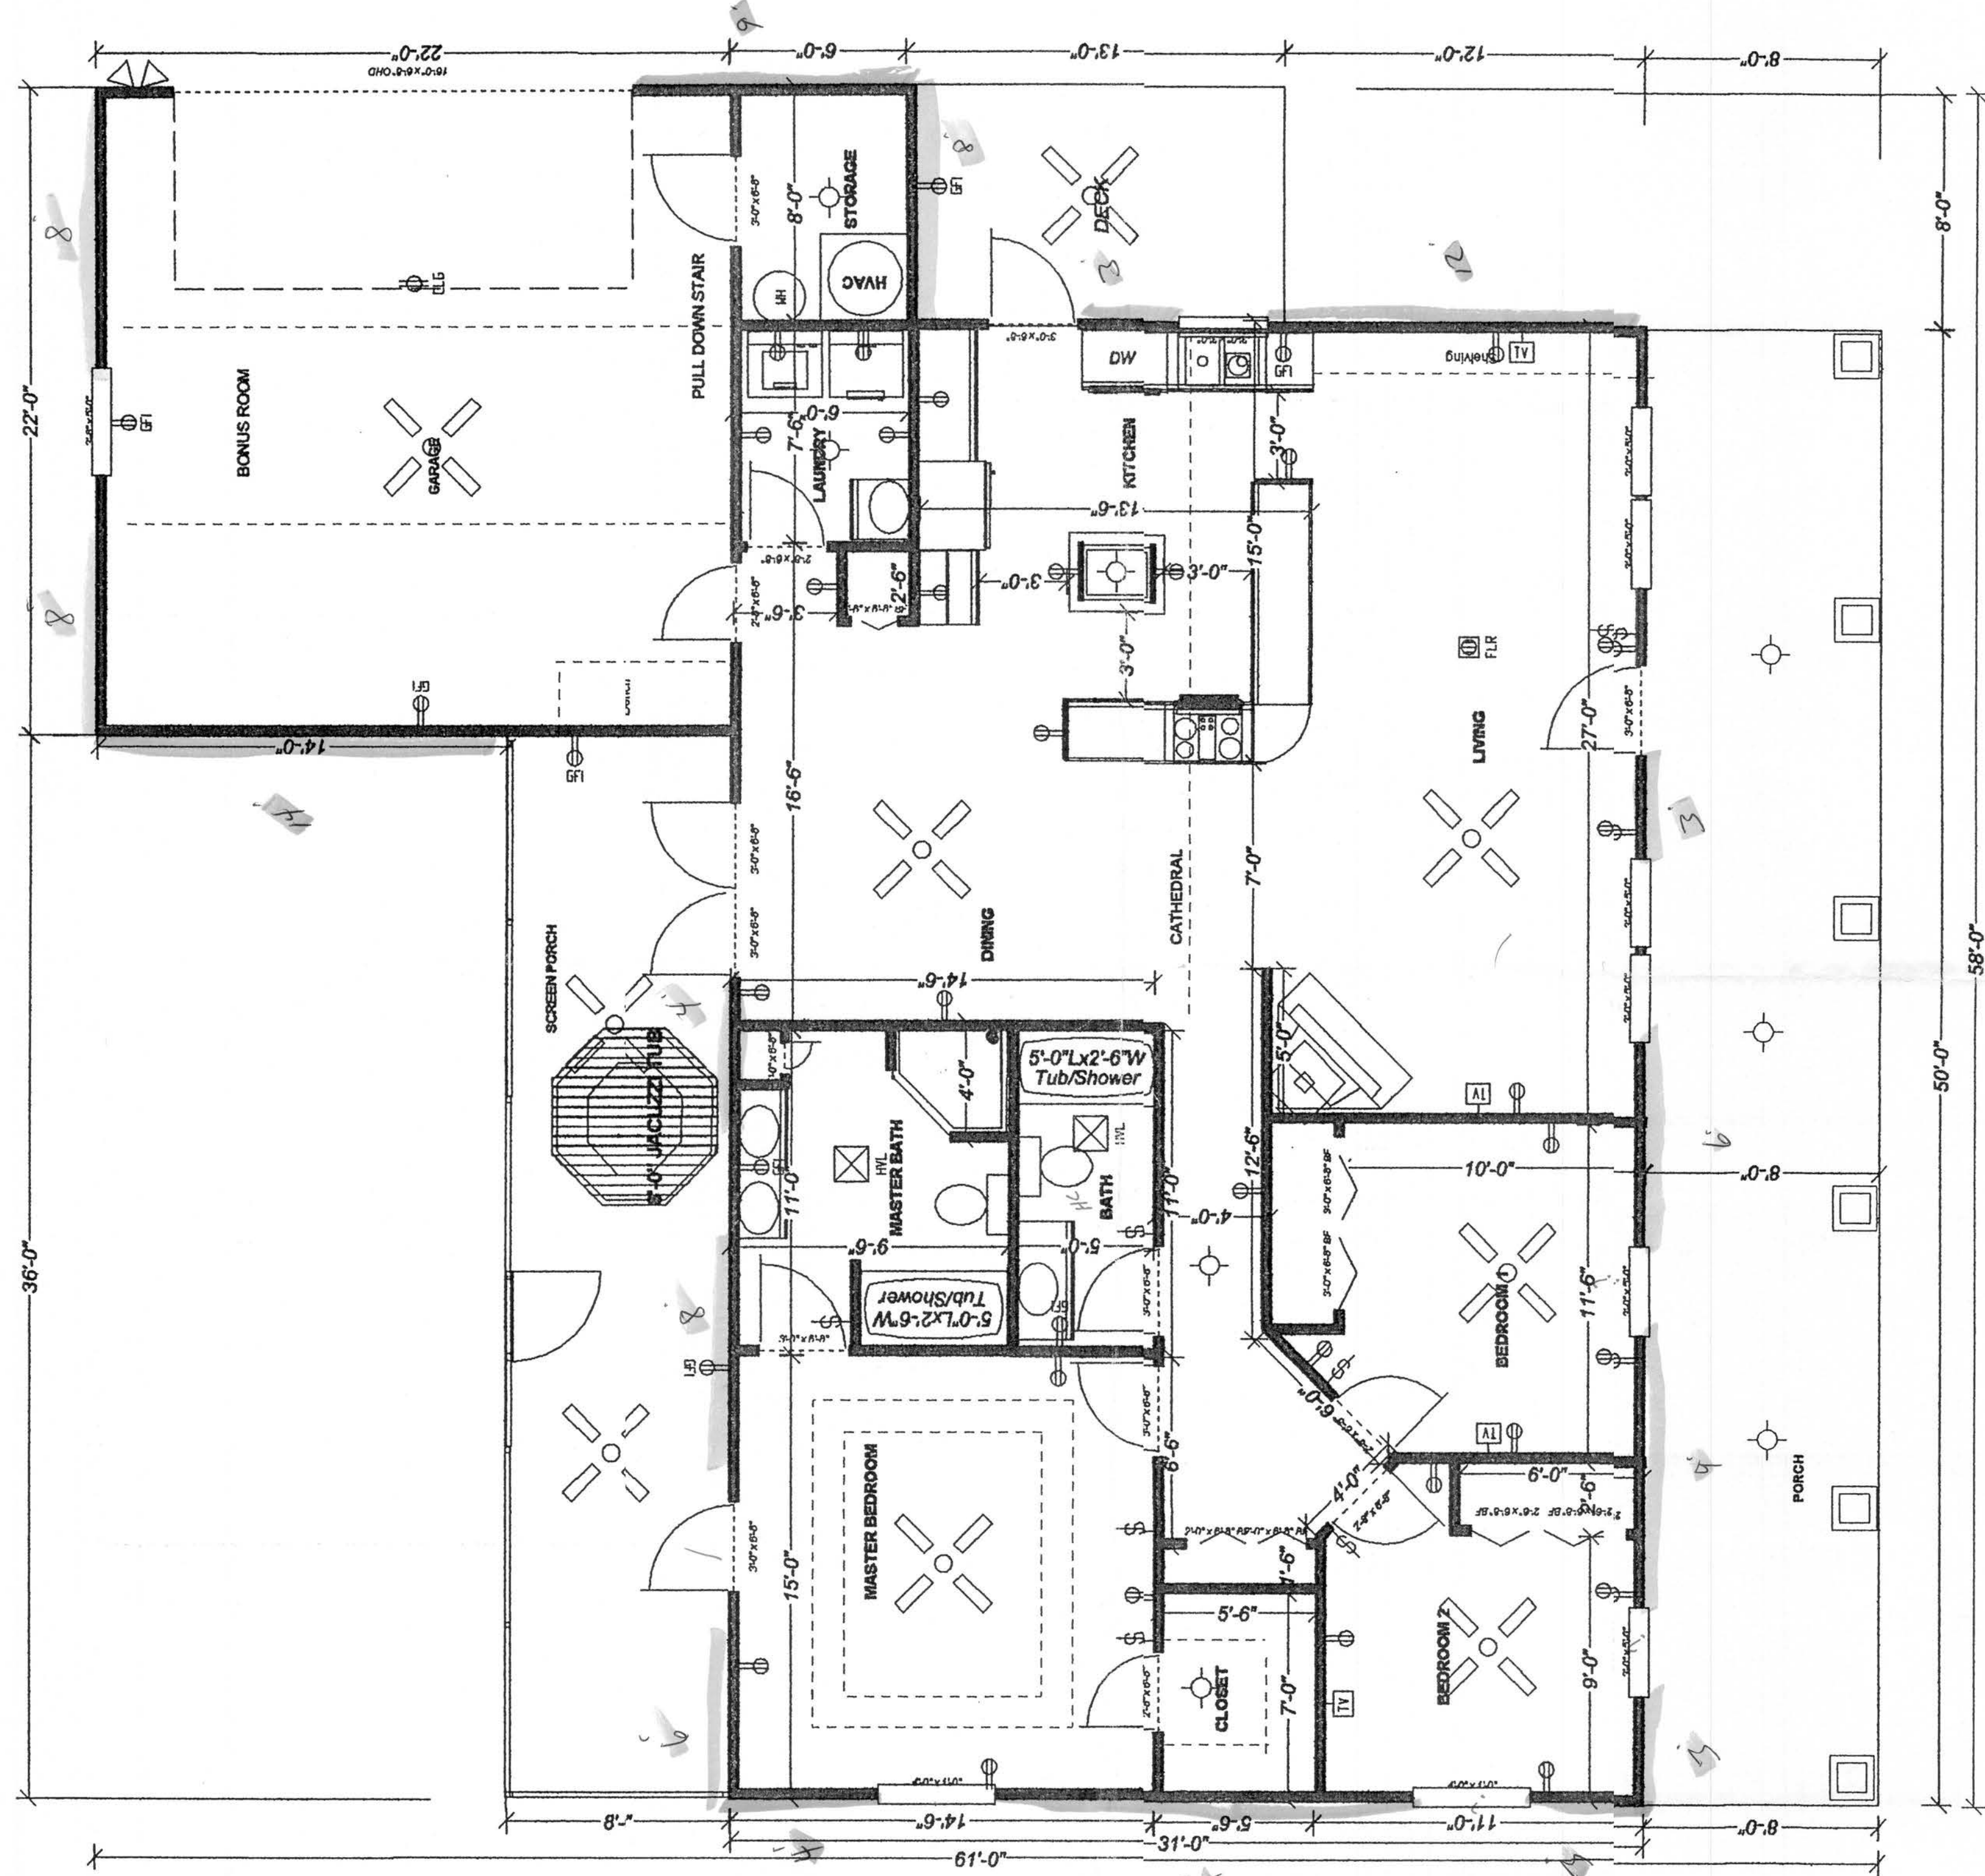

NAME: Leon Jones

SIGN:
 HEATED: 1650
 GARAGE: 484
 PORCHES: 888
 DECK: 104

TR-59
 6-16-63

6-16-63
 8/4
 8'

Office copy