
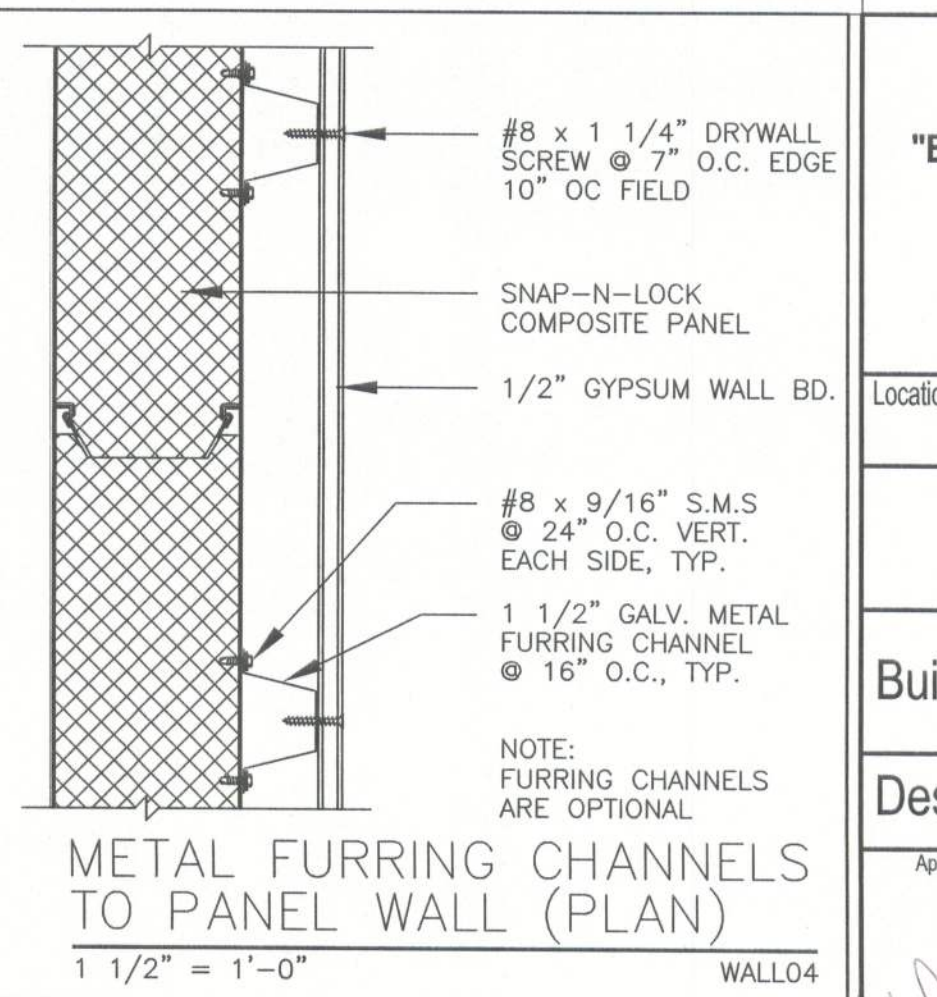
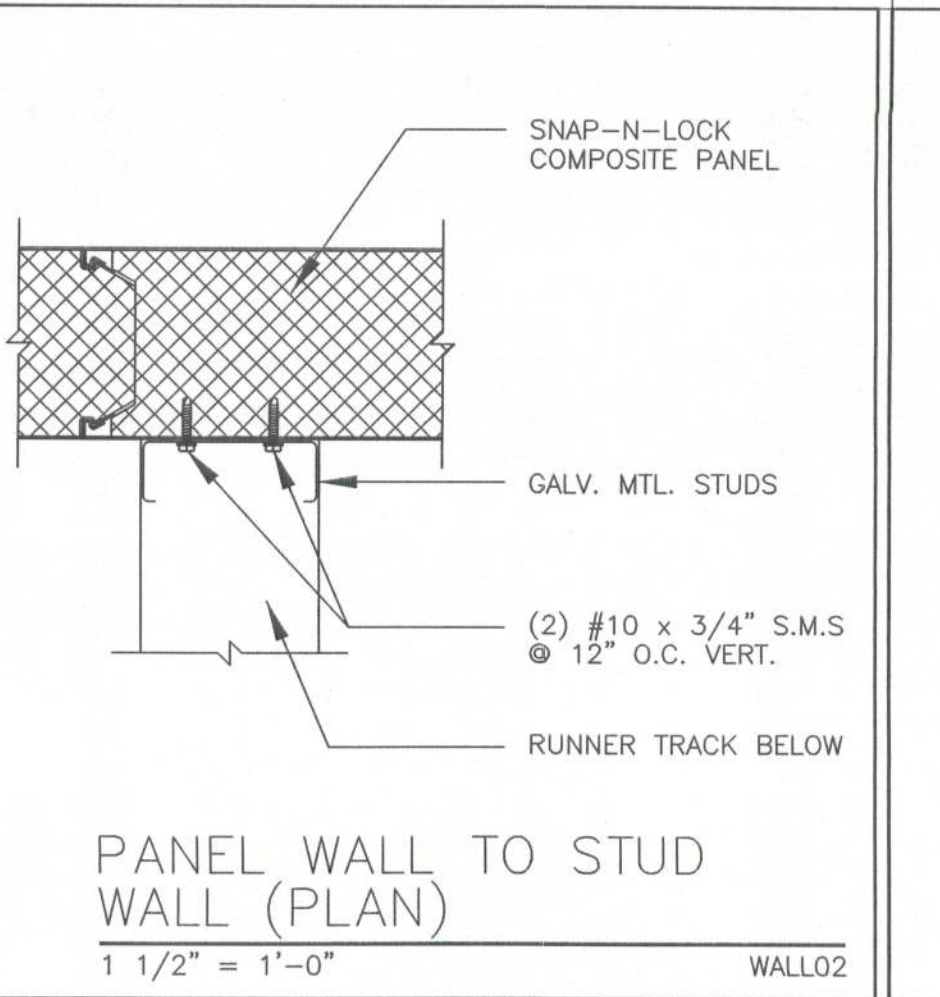
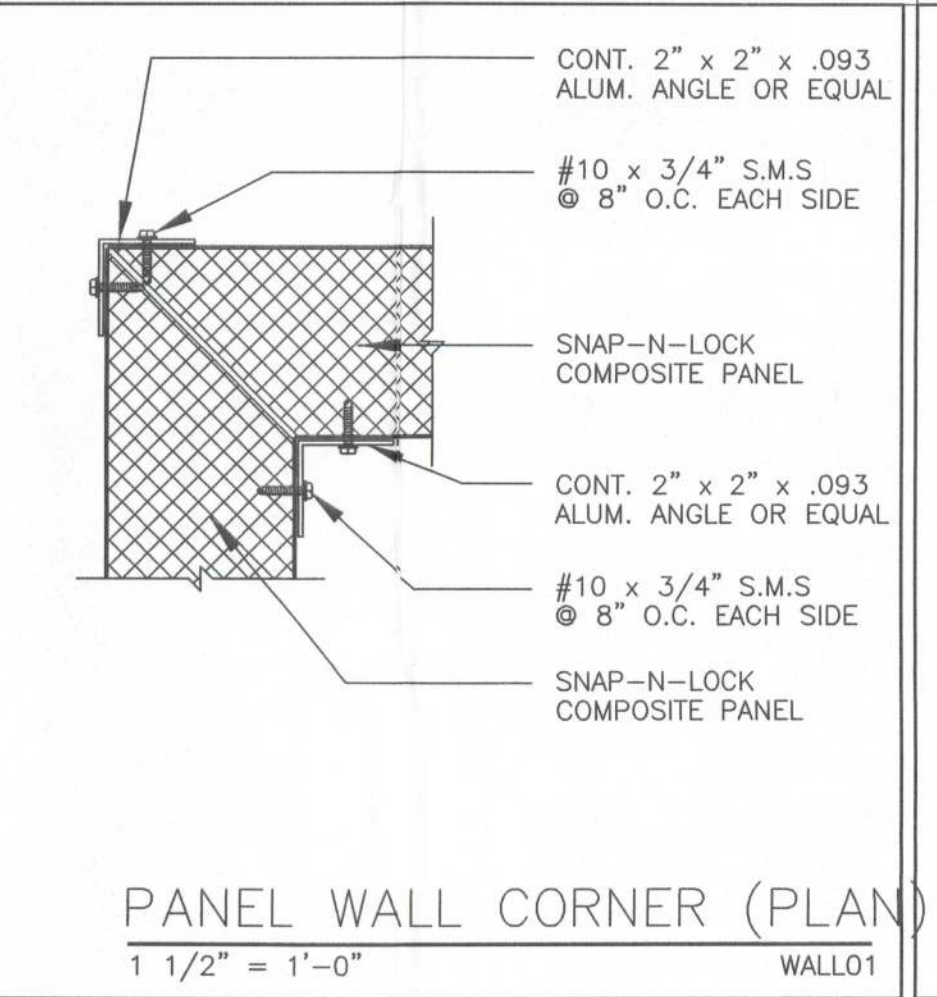
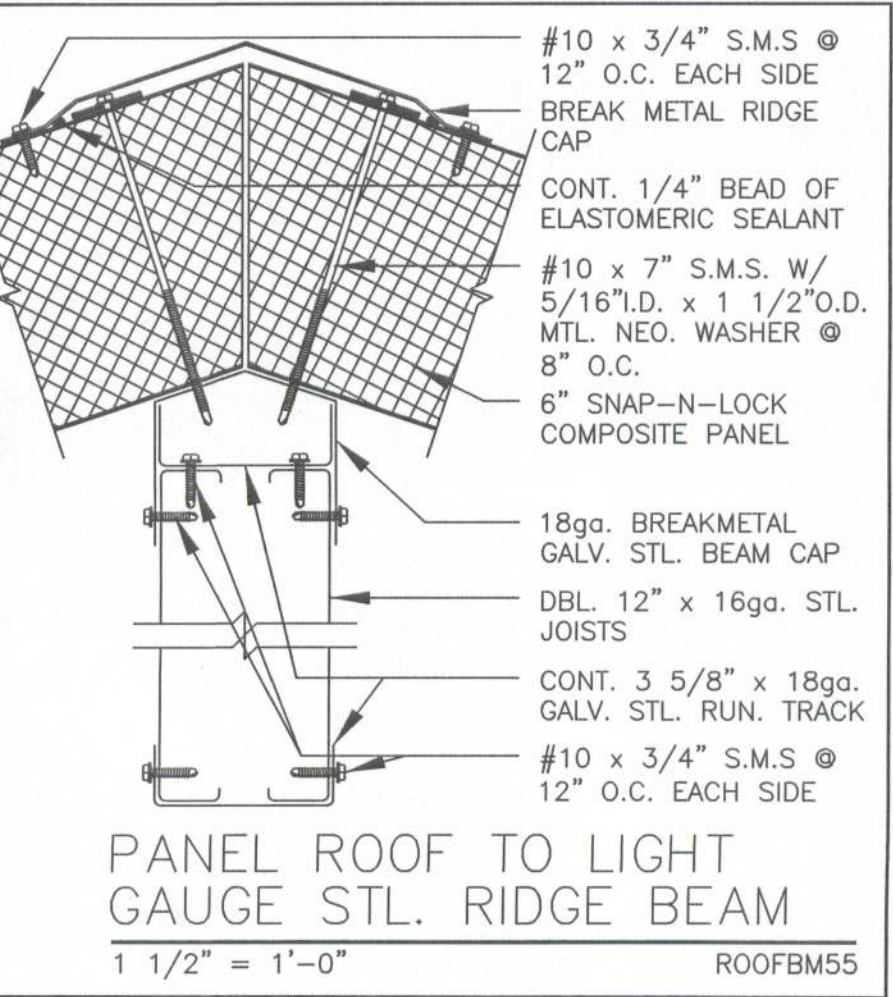
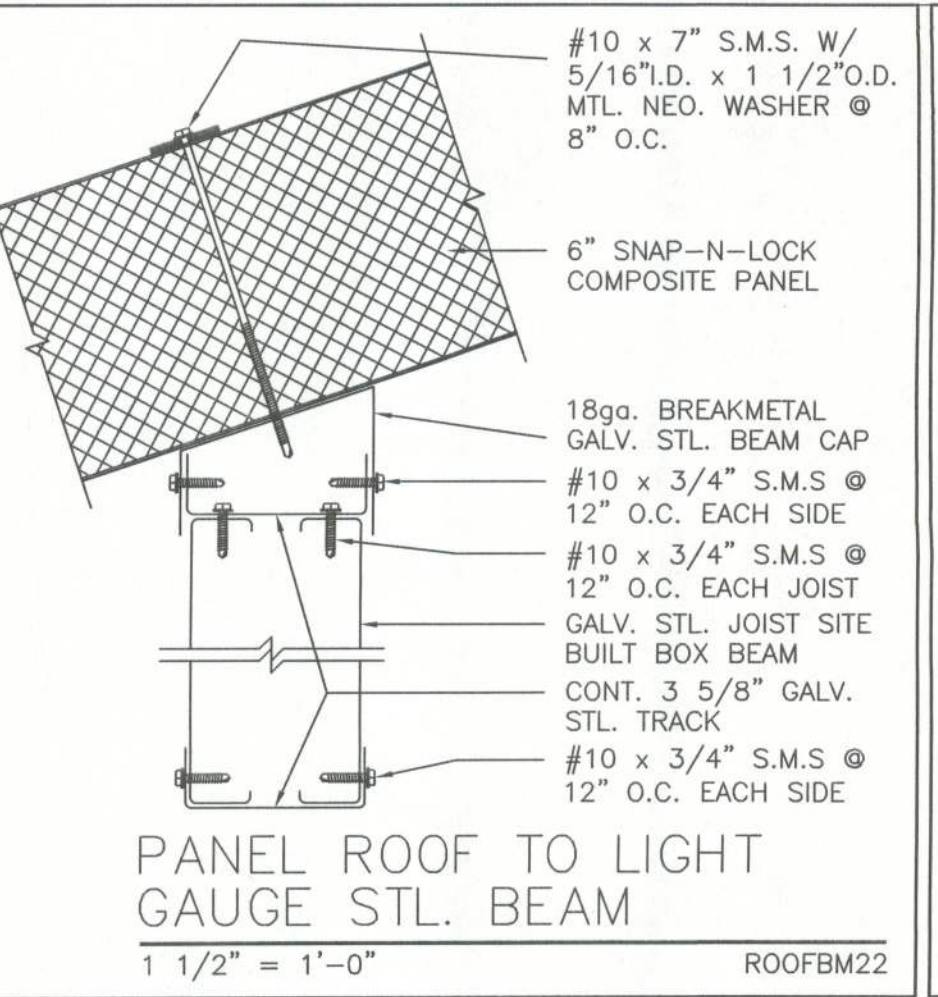
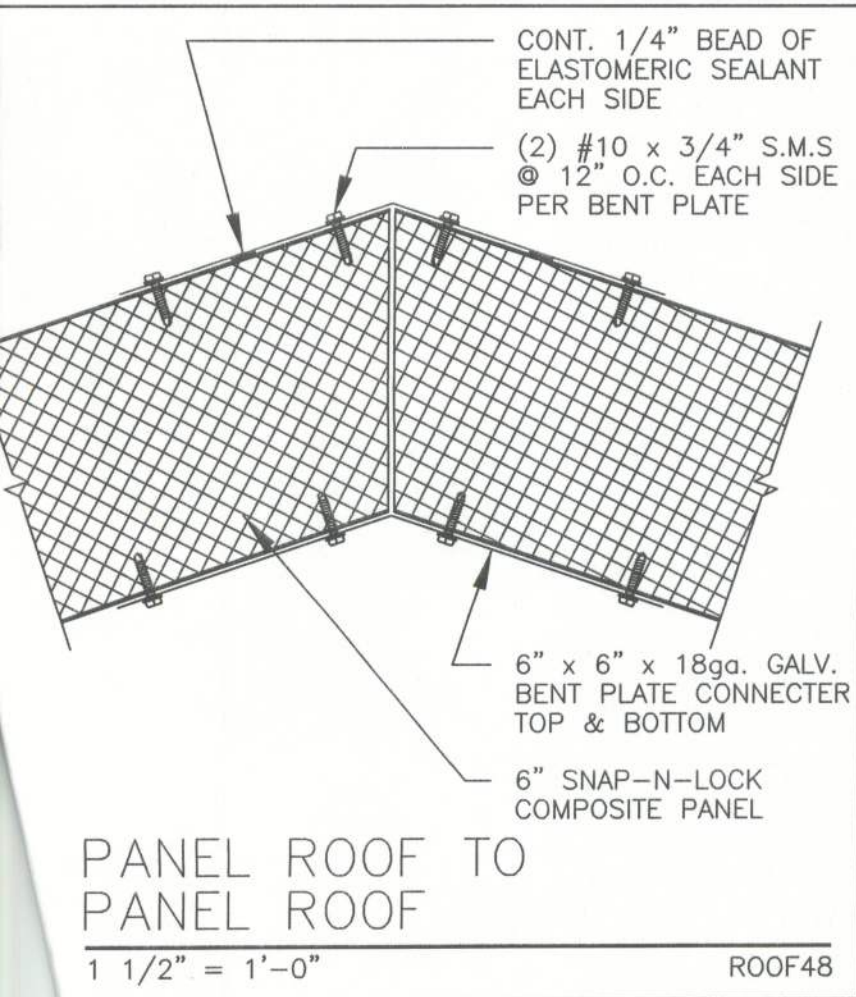
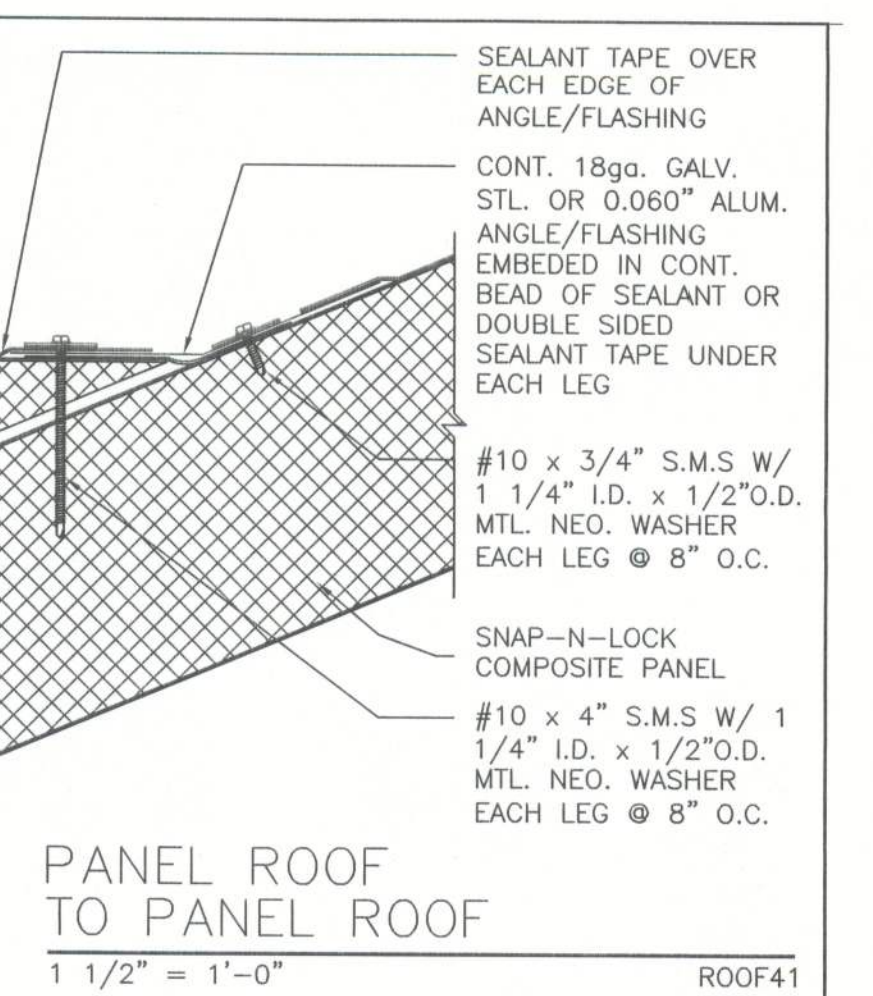
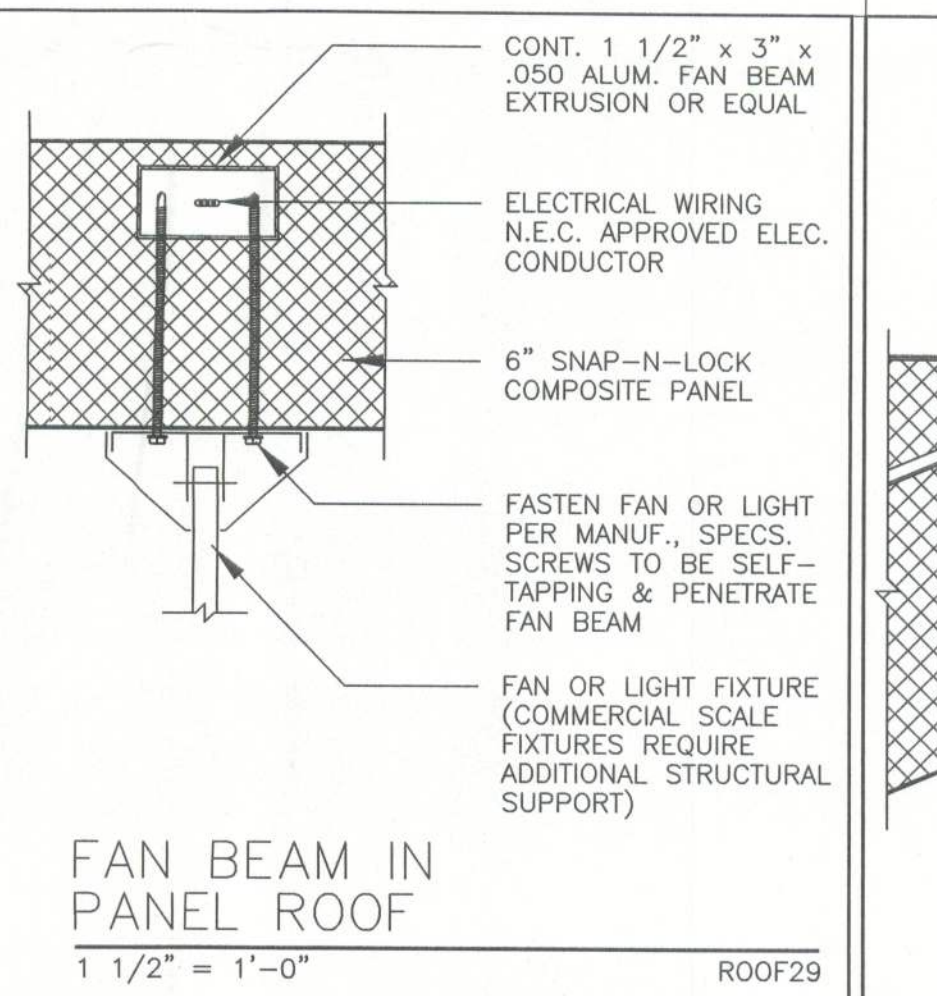
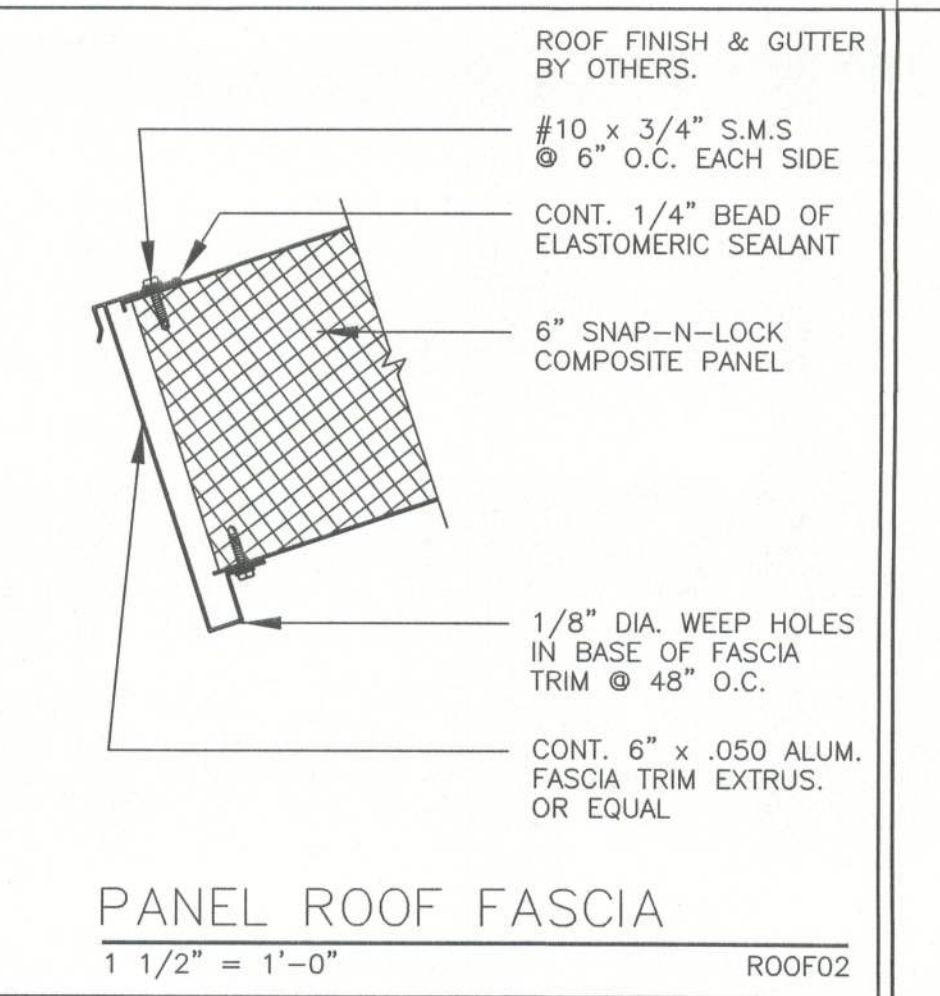
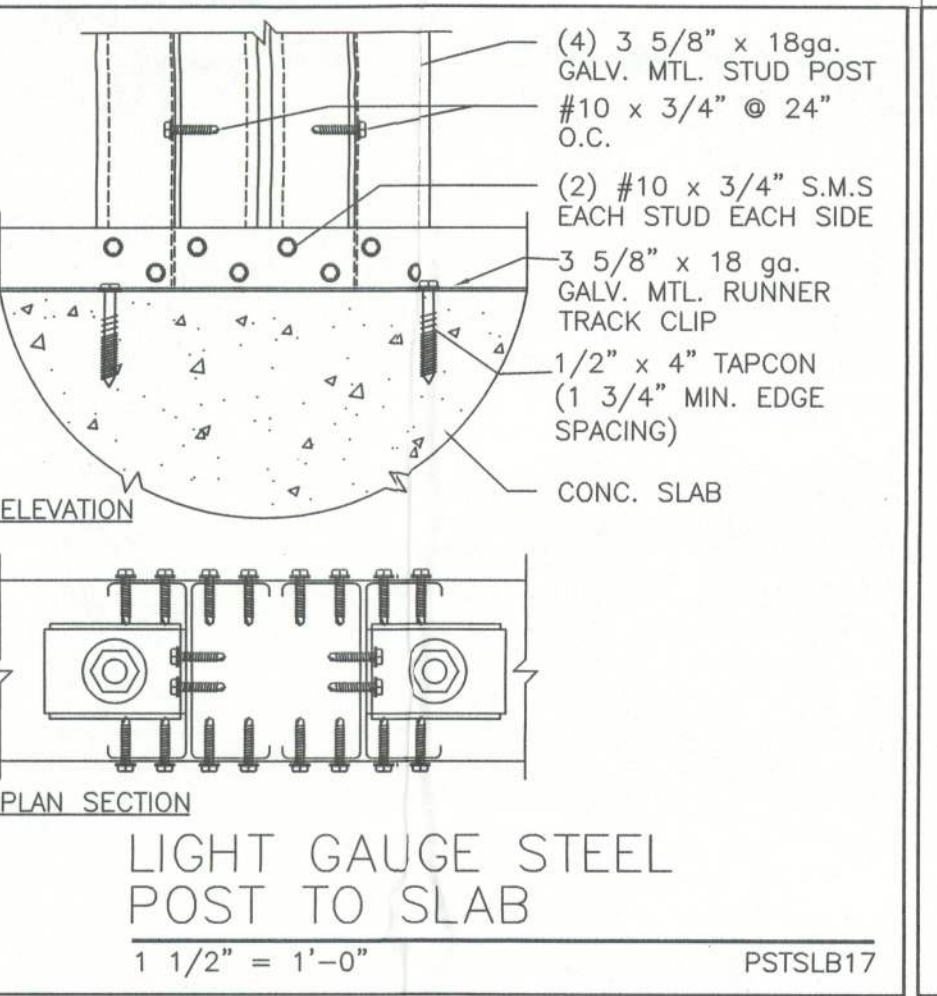
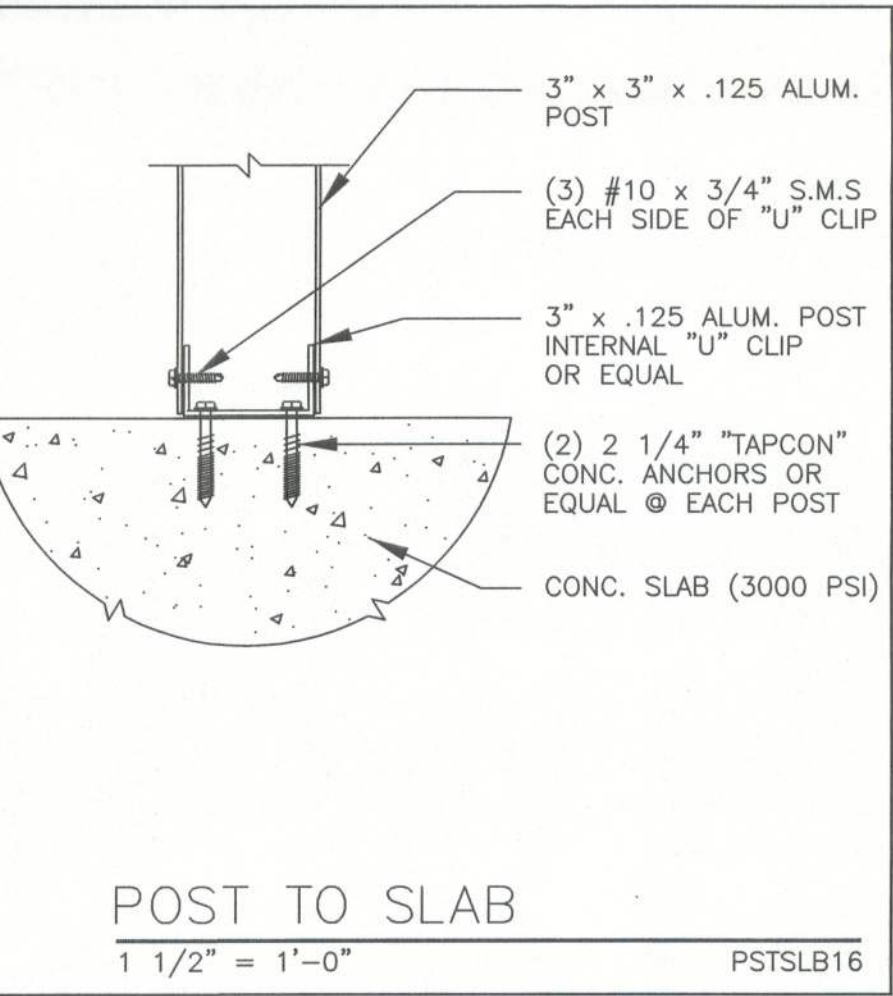
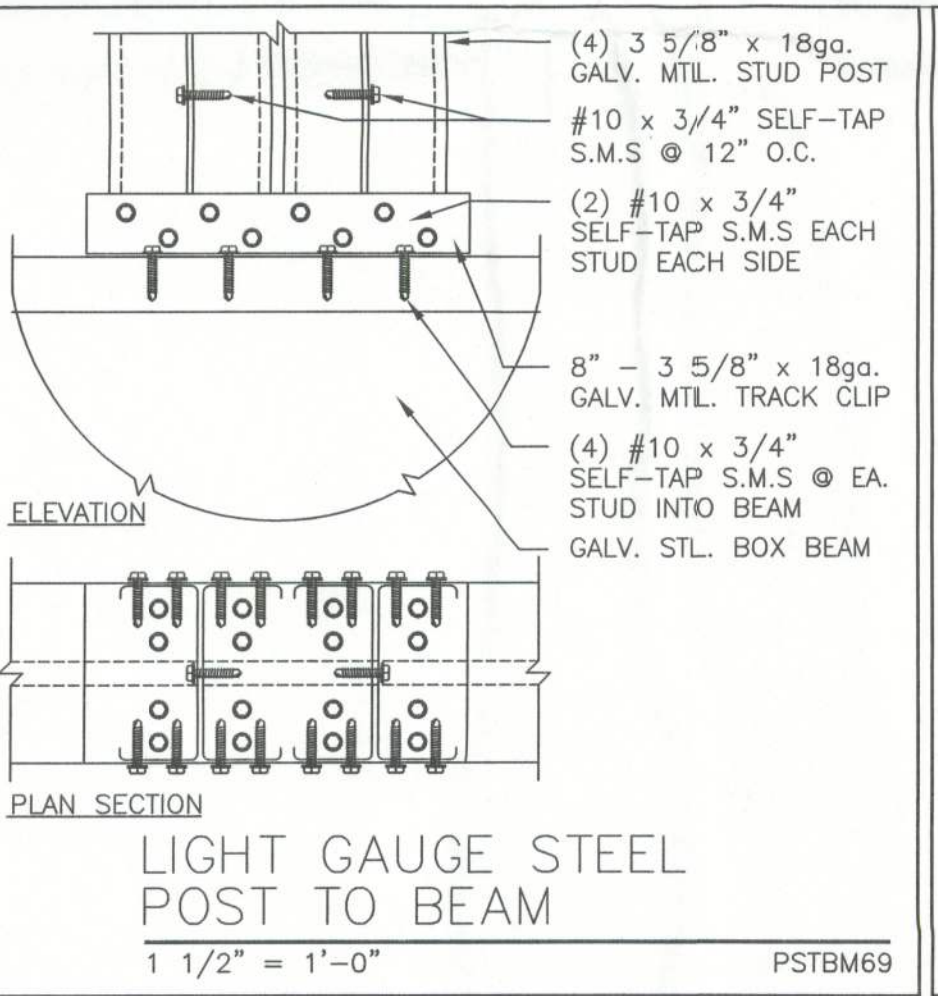
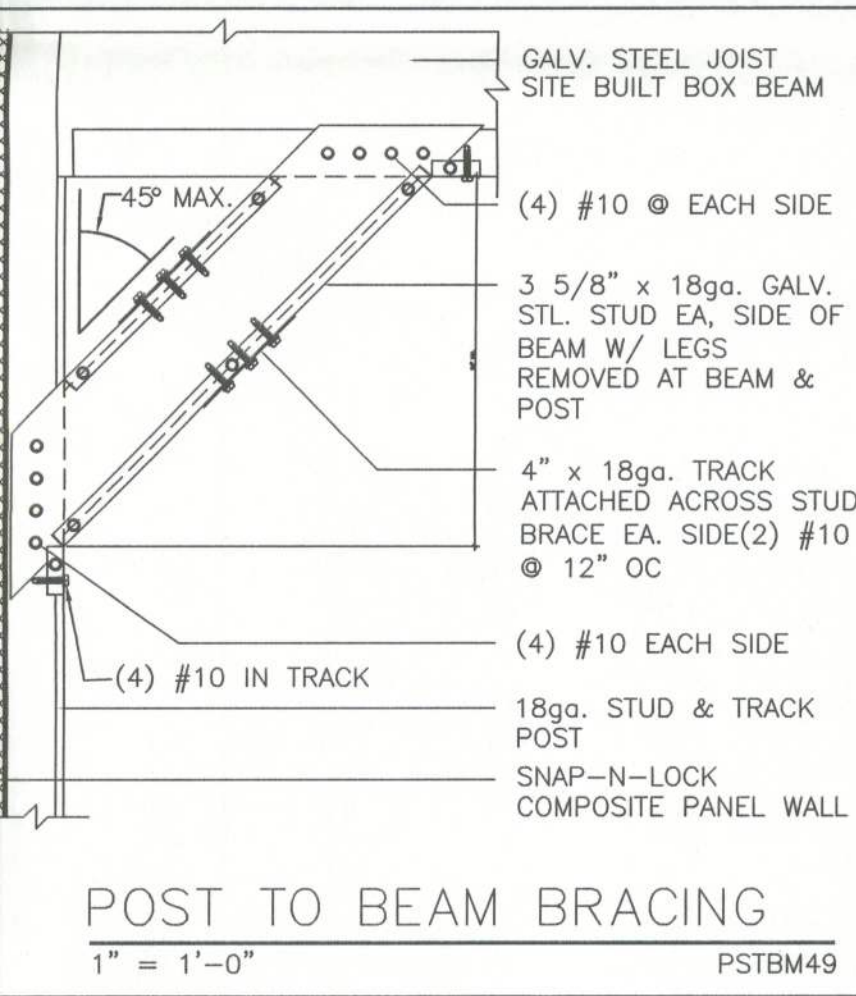
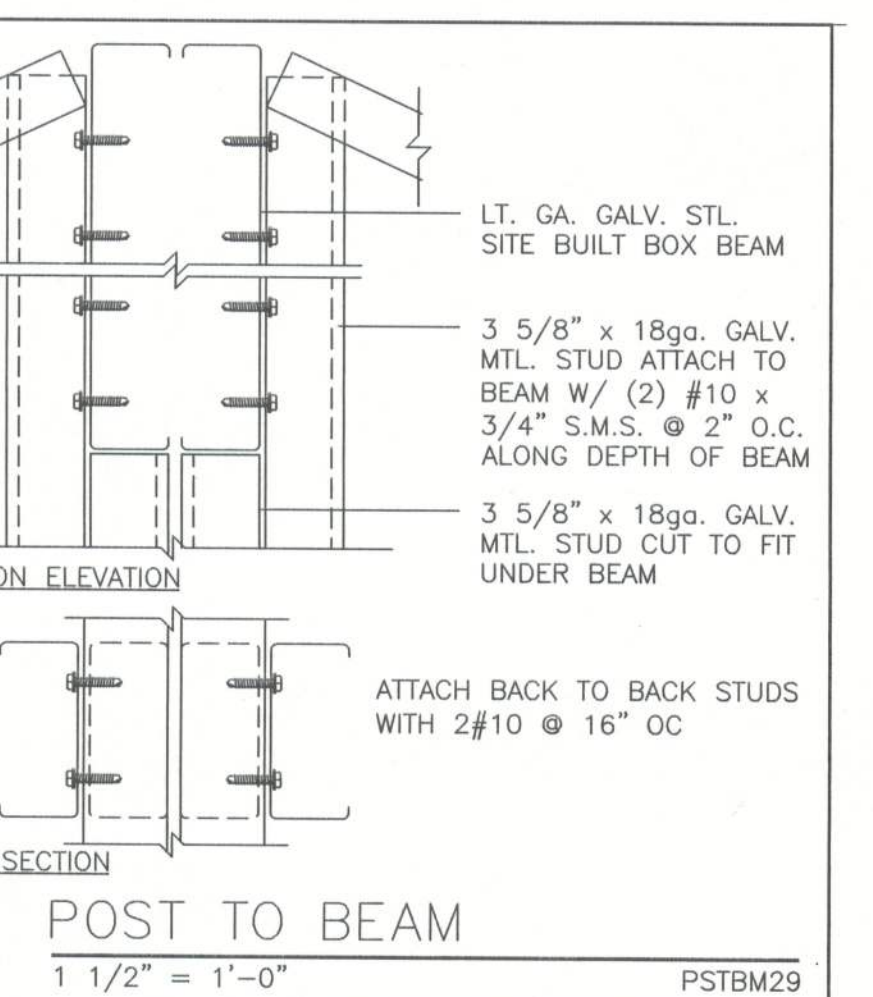
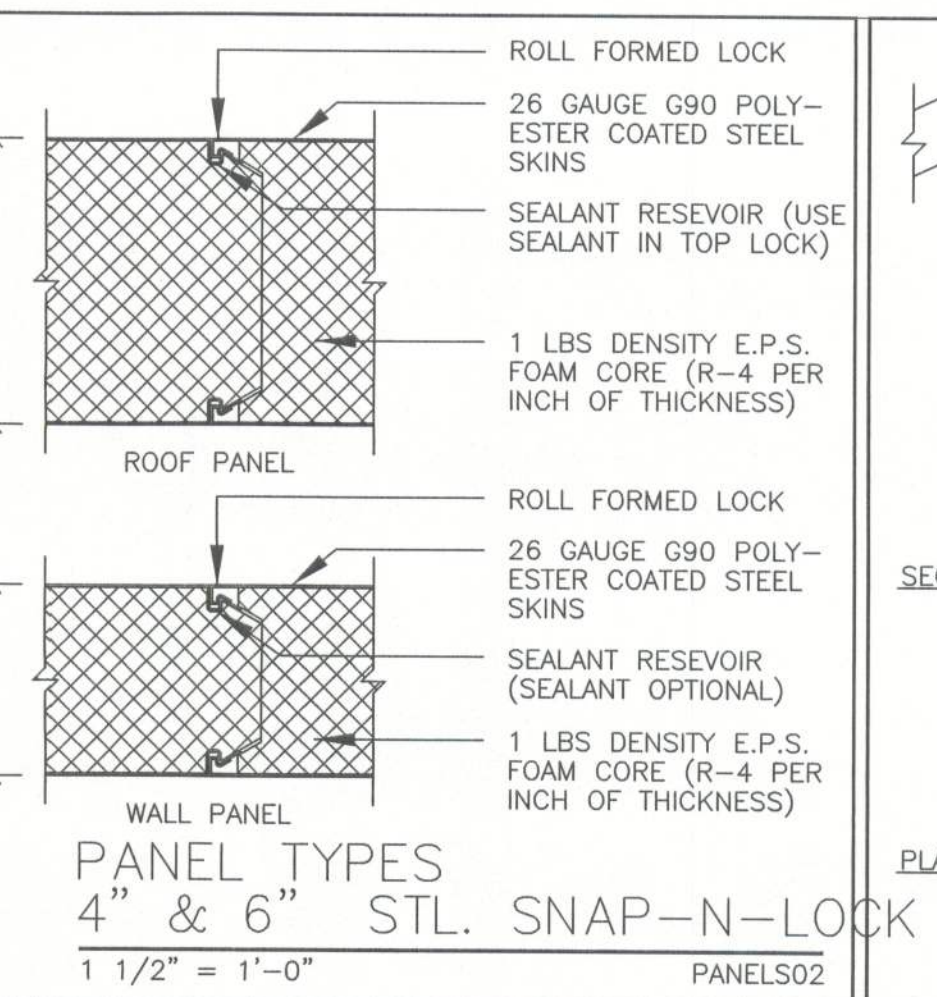
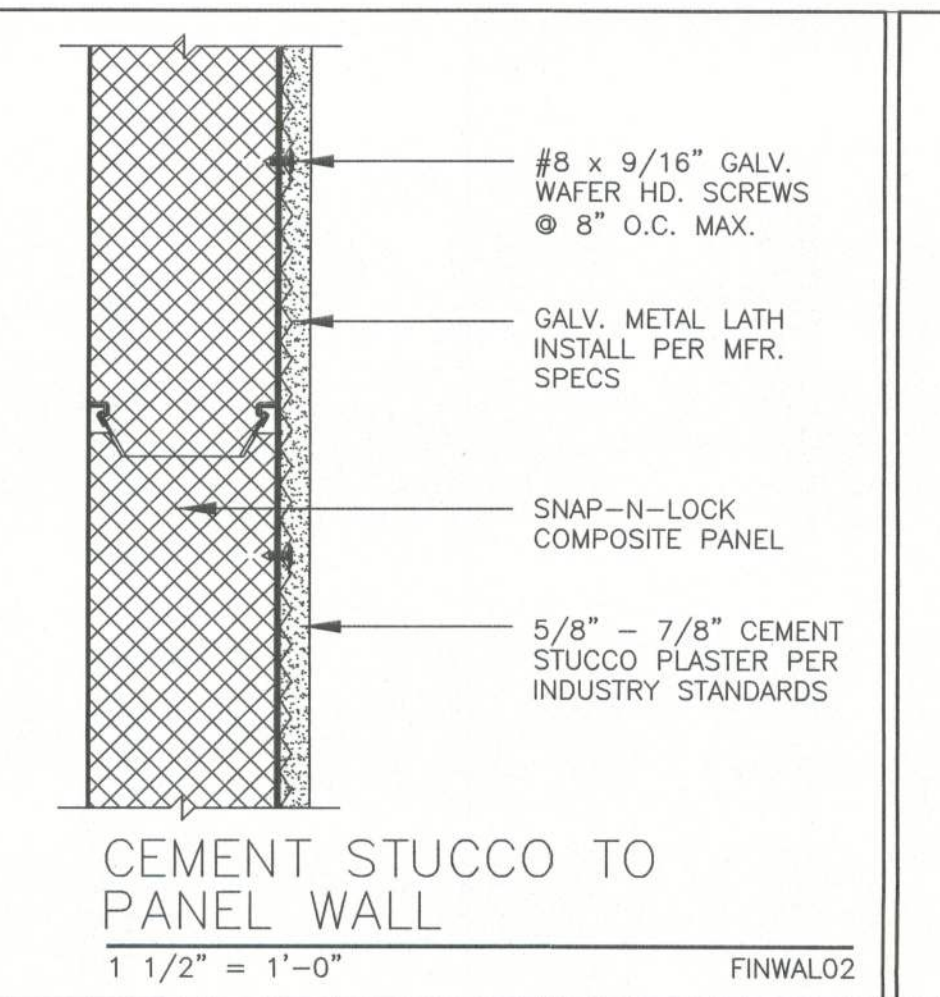
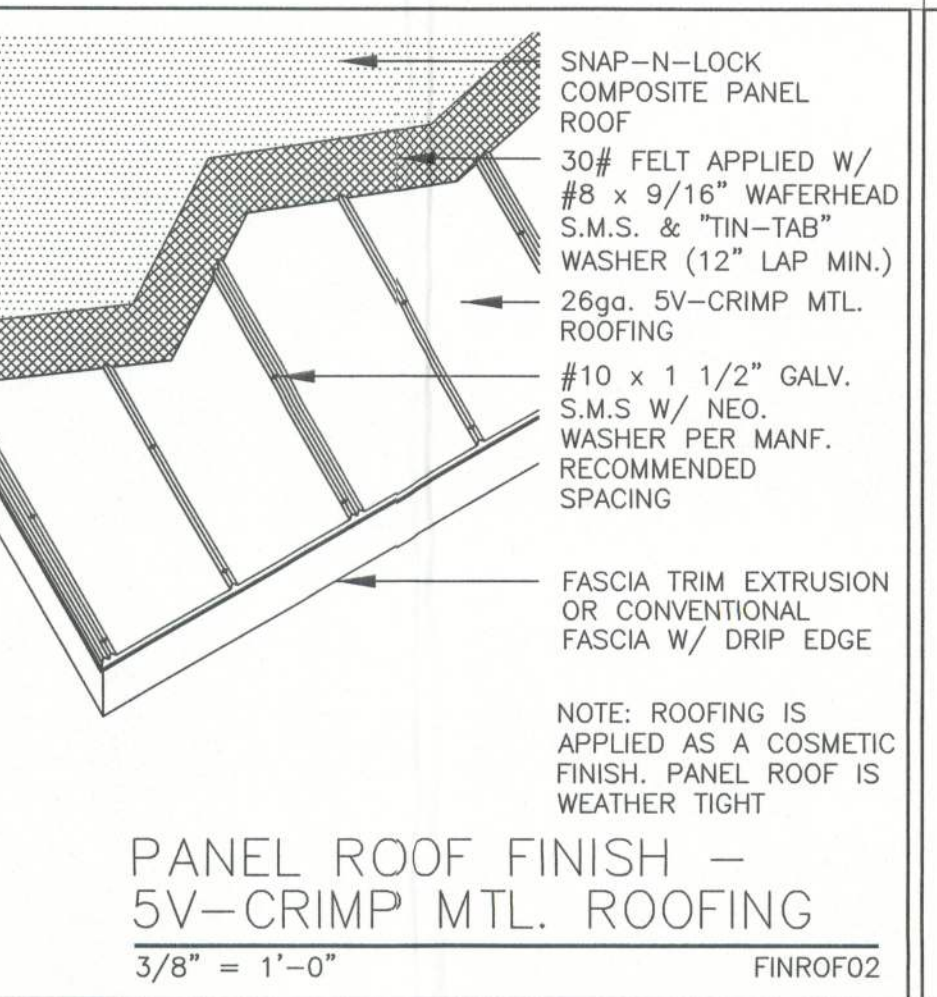
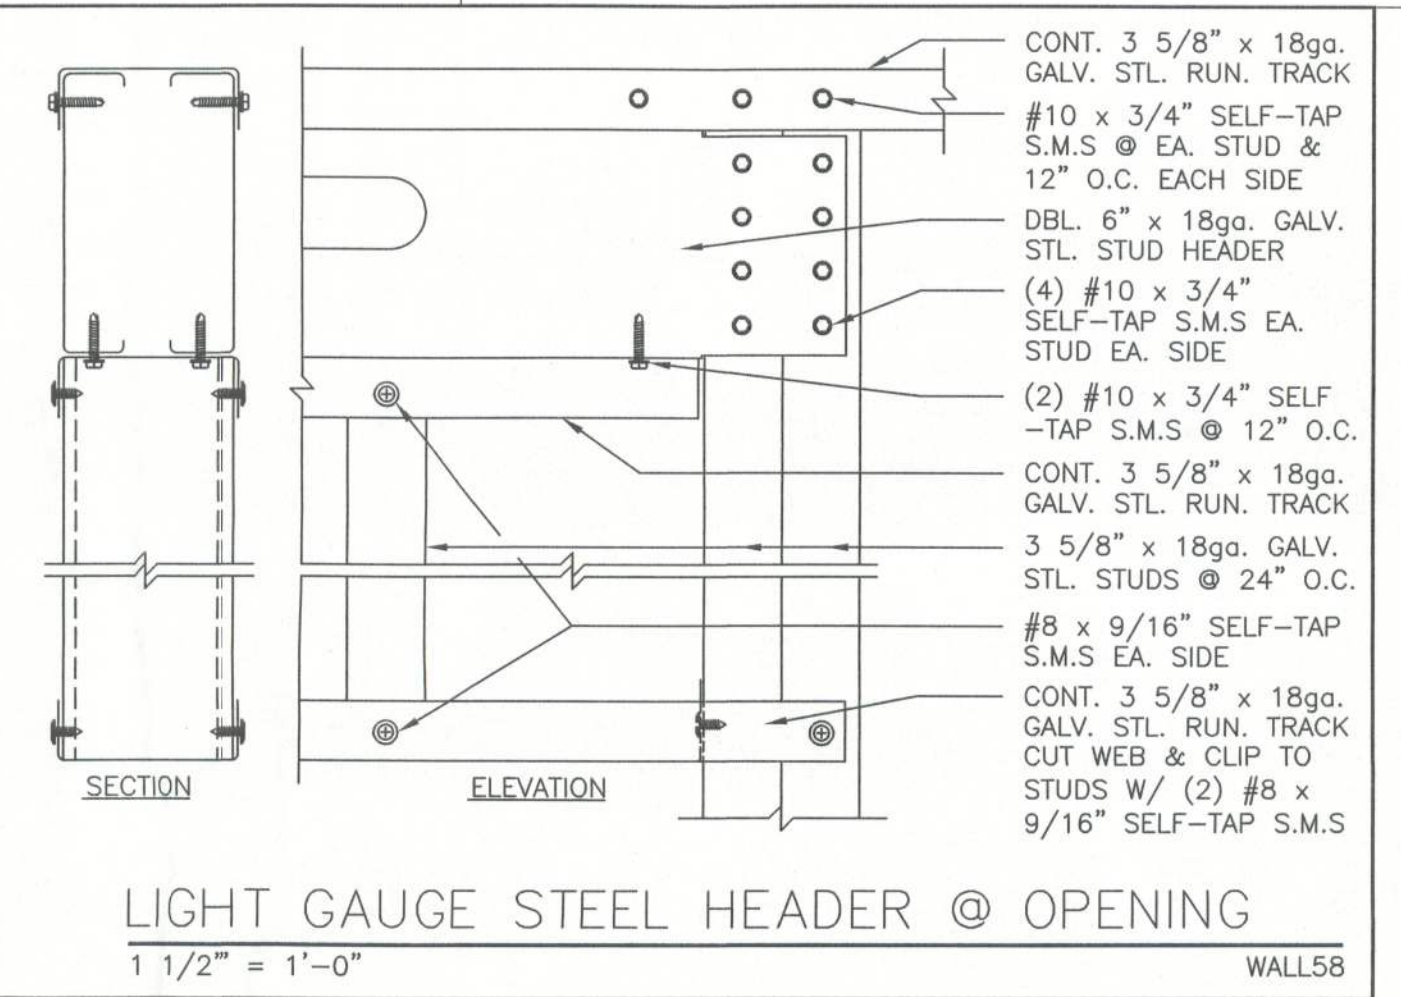
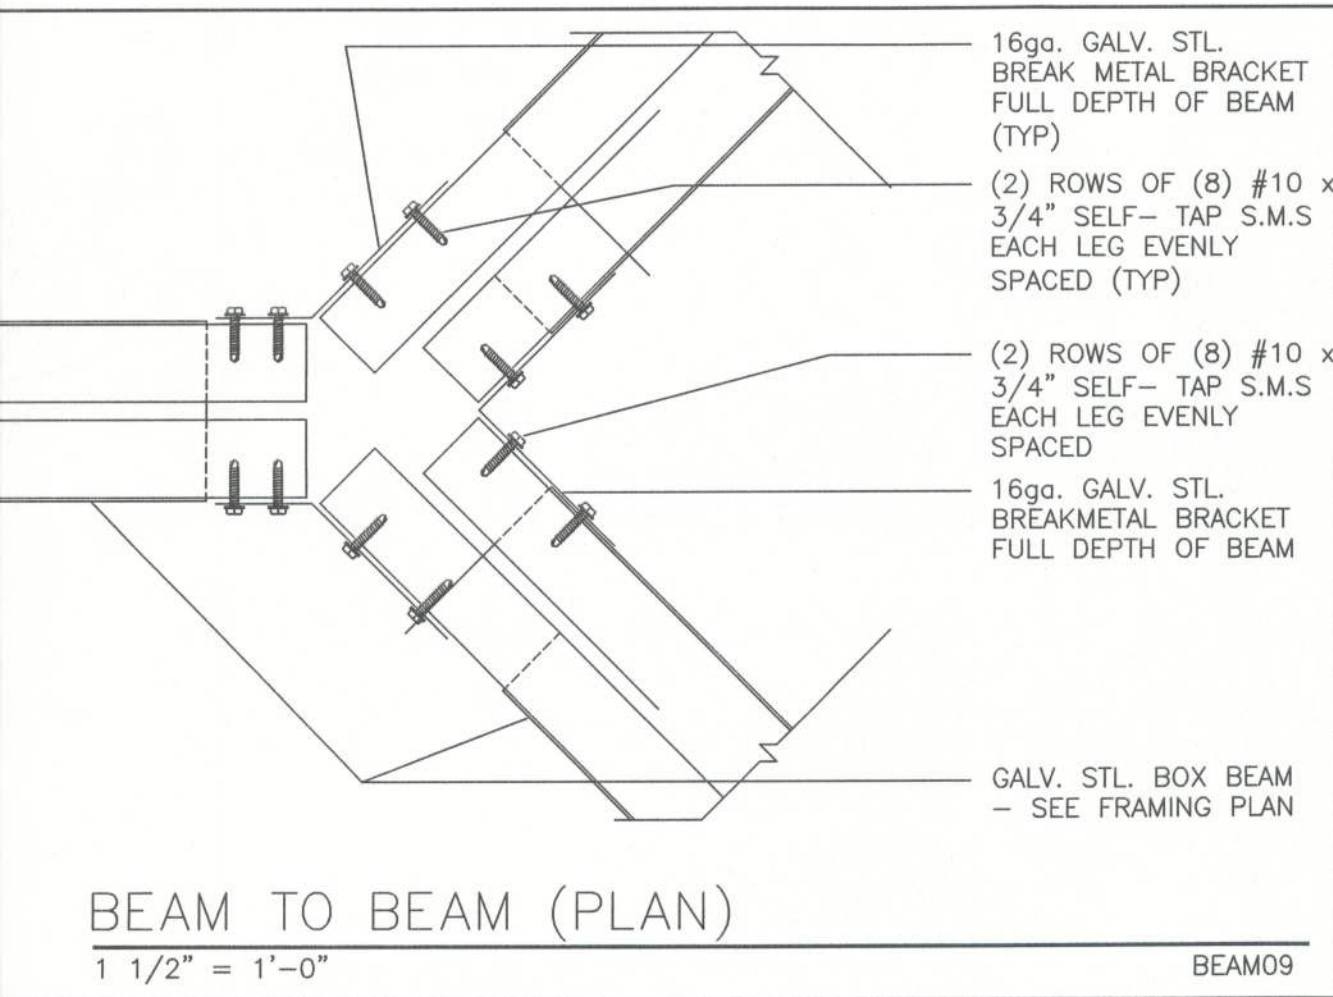
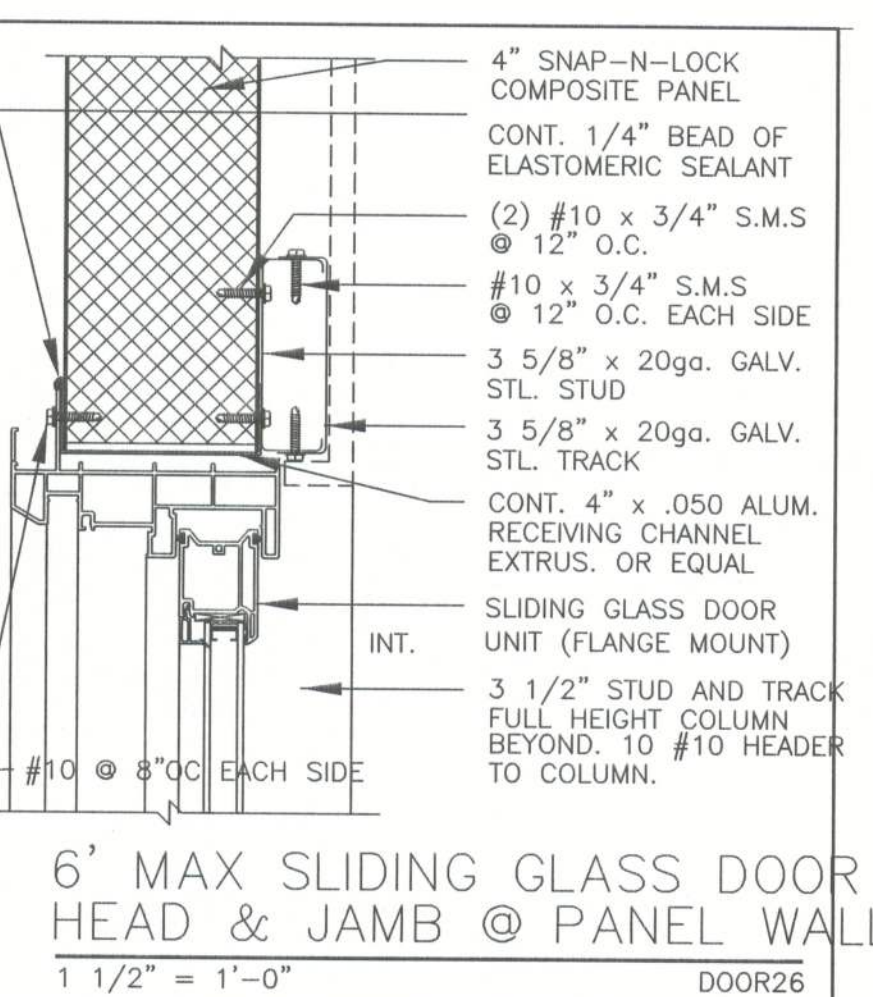
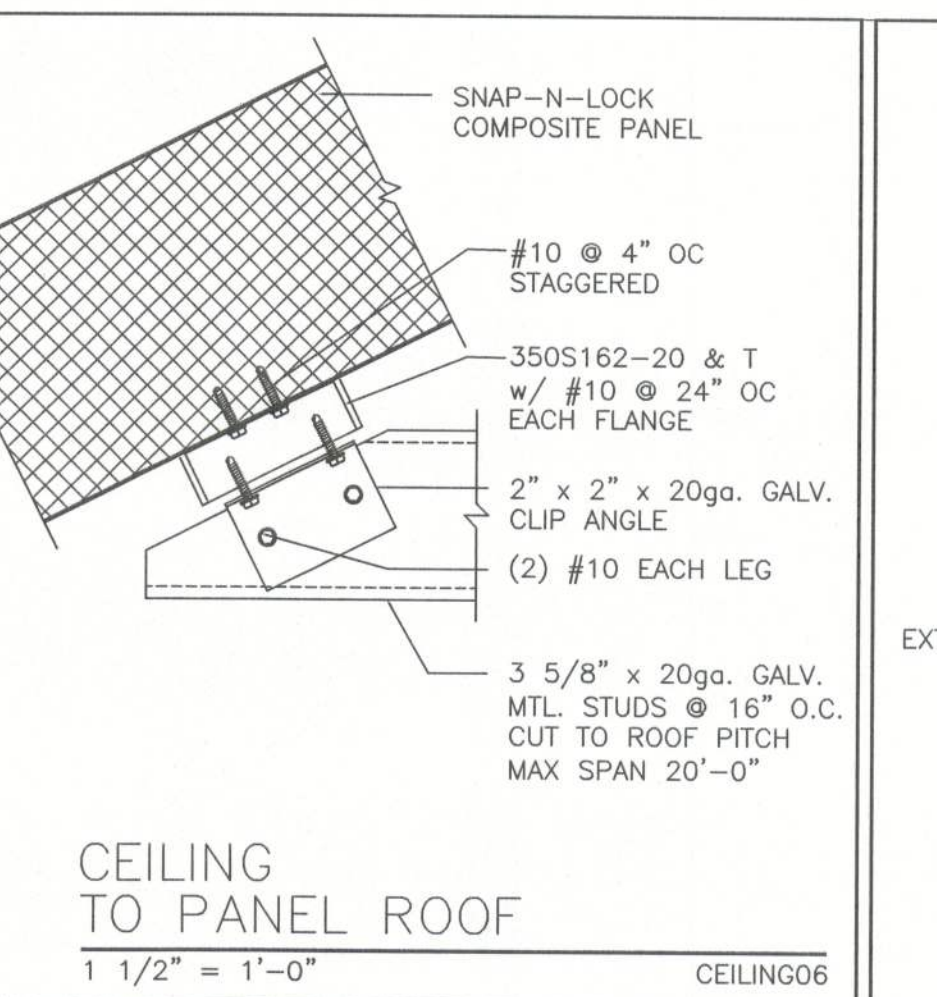
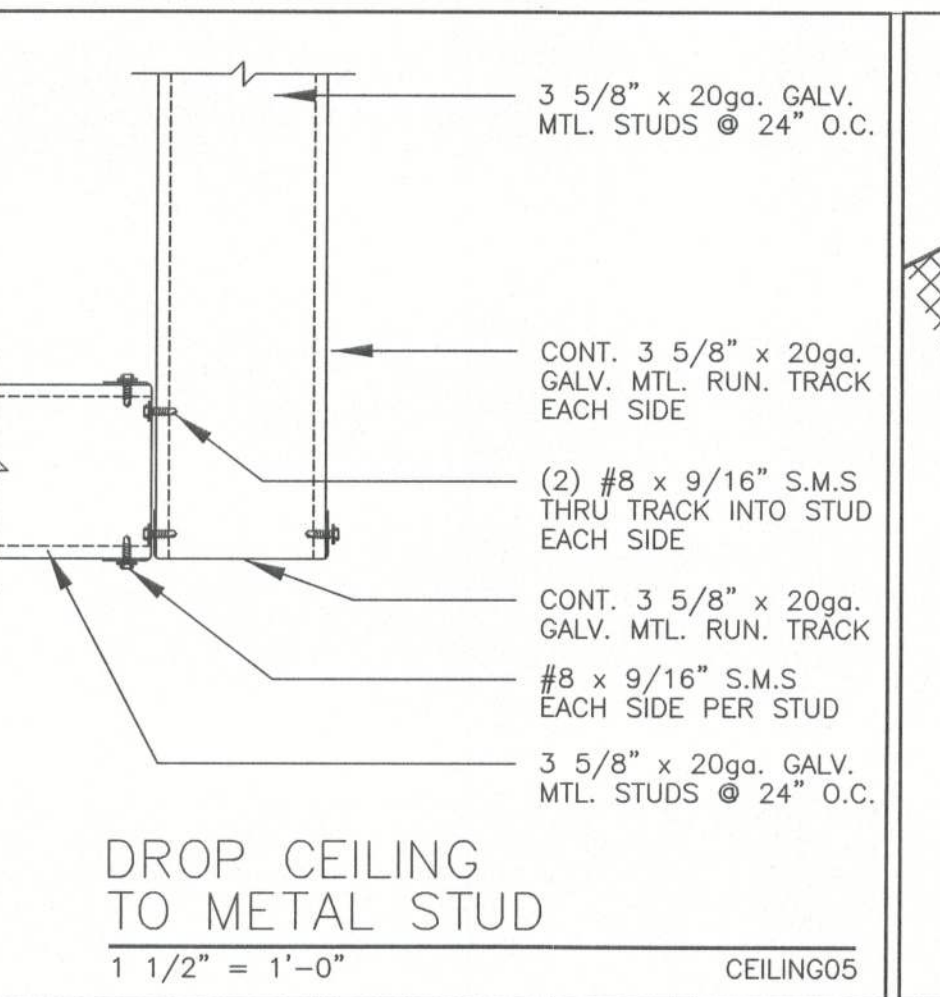
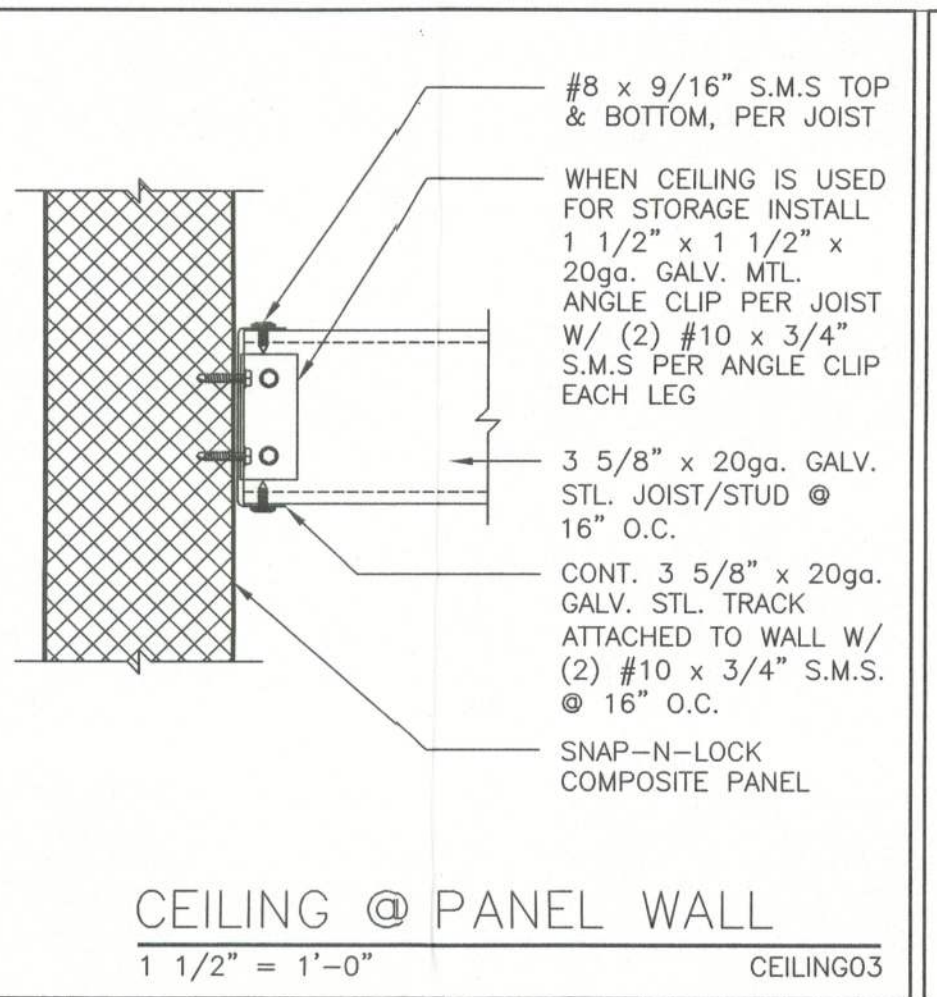
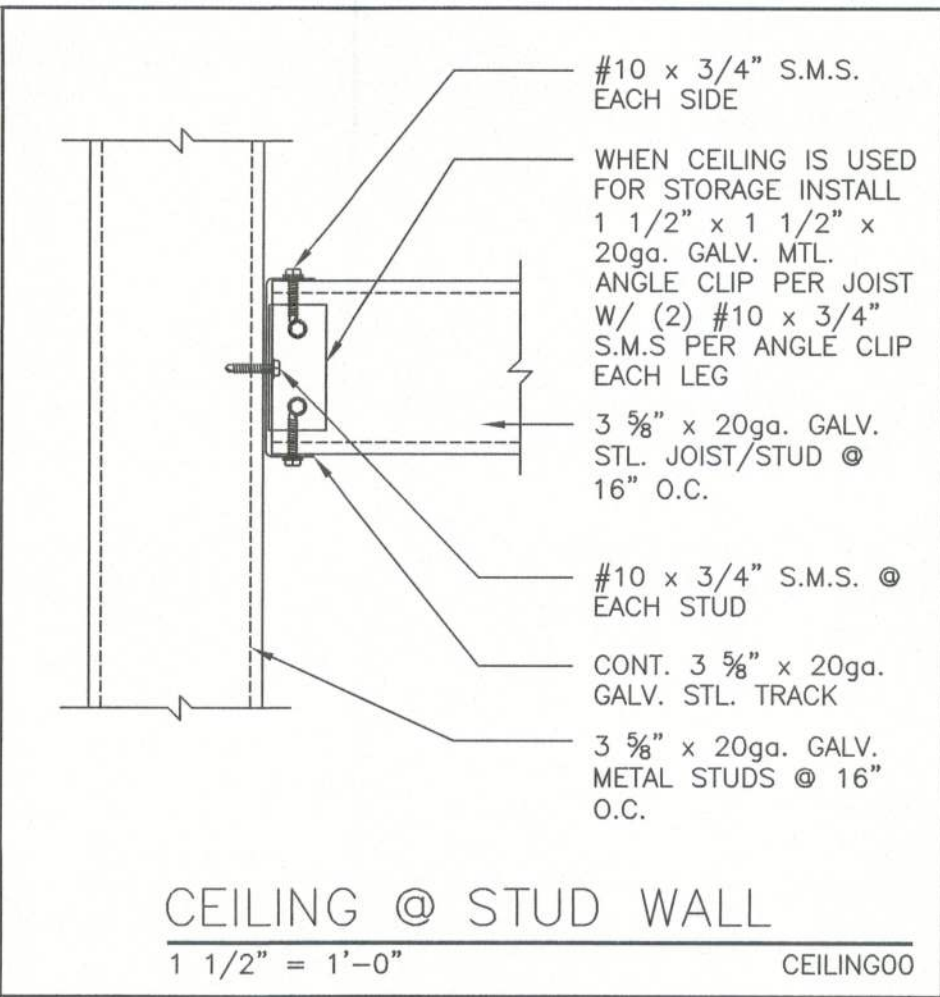


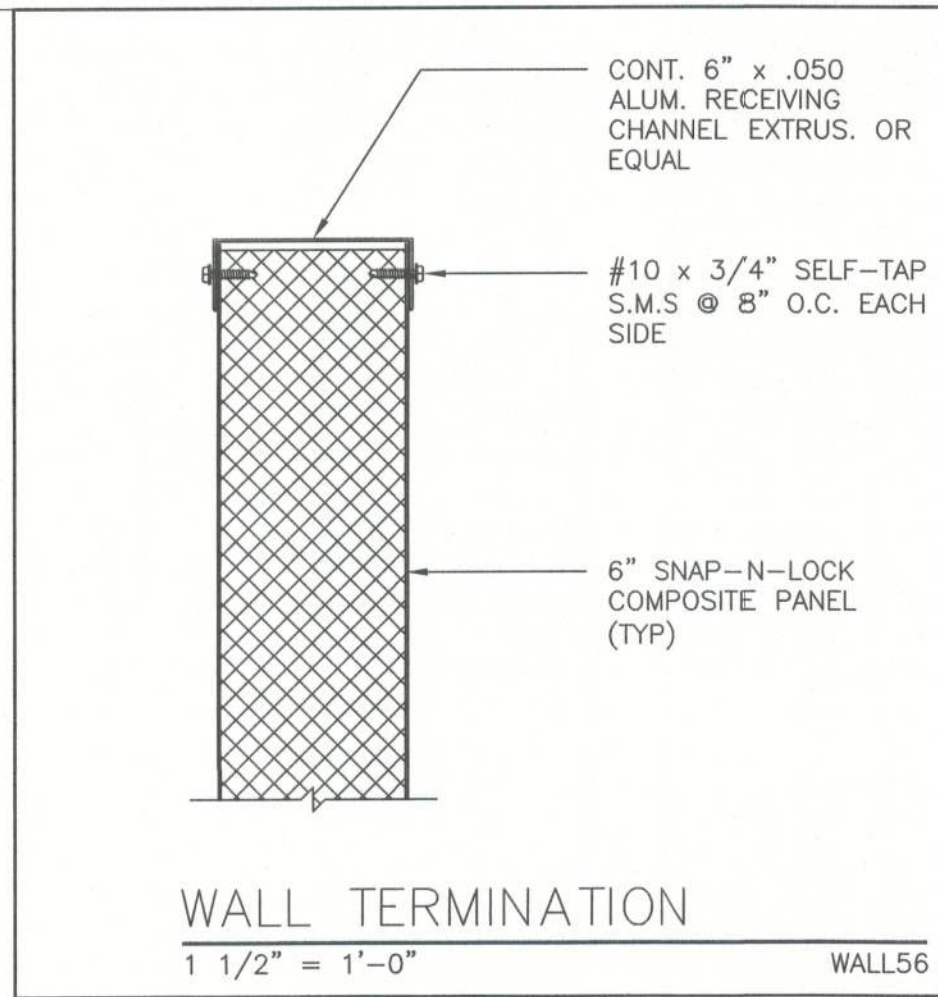

WINDLOAD ENGINEERING

"EVERYTHING YOU NEED FOR YOUR BUILDING PERMIT"

Mark Disosway P.E.

POB 868, Lake City, FL 32056 Phone: (386) 754-5419

Fax: (386) 754-6749 Email: windloadengineer@bellsouth.net

Location: 220SW Owens Rd., Lake City, FL 32024

Michelle Jones Residence

Builder: NASF, Inc.

Designer:

Approved: FLPER53915 Revisions:

Sheet D2 of 7 Sheets

Windload Engineering

Job # 509094