



13

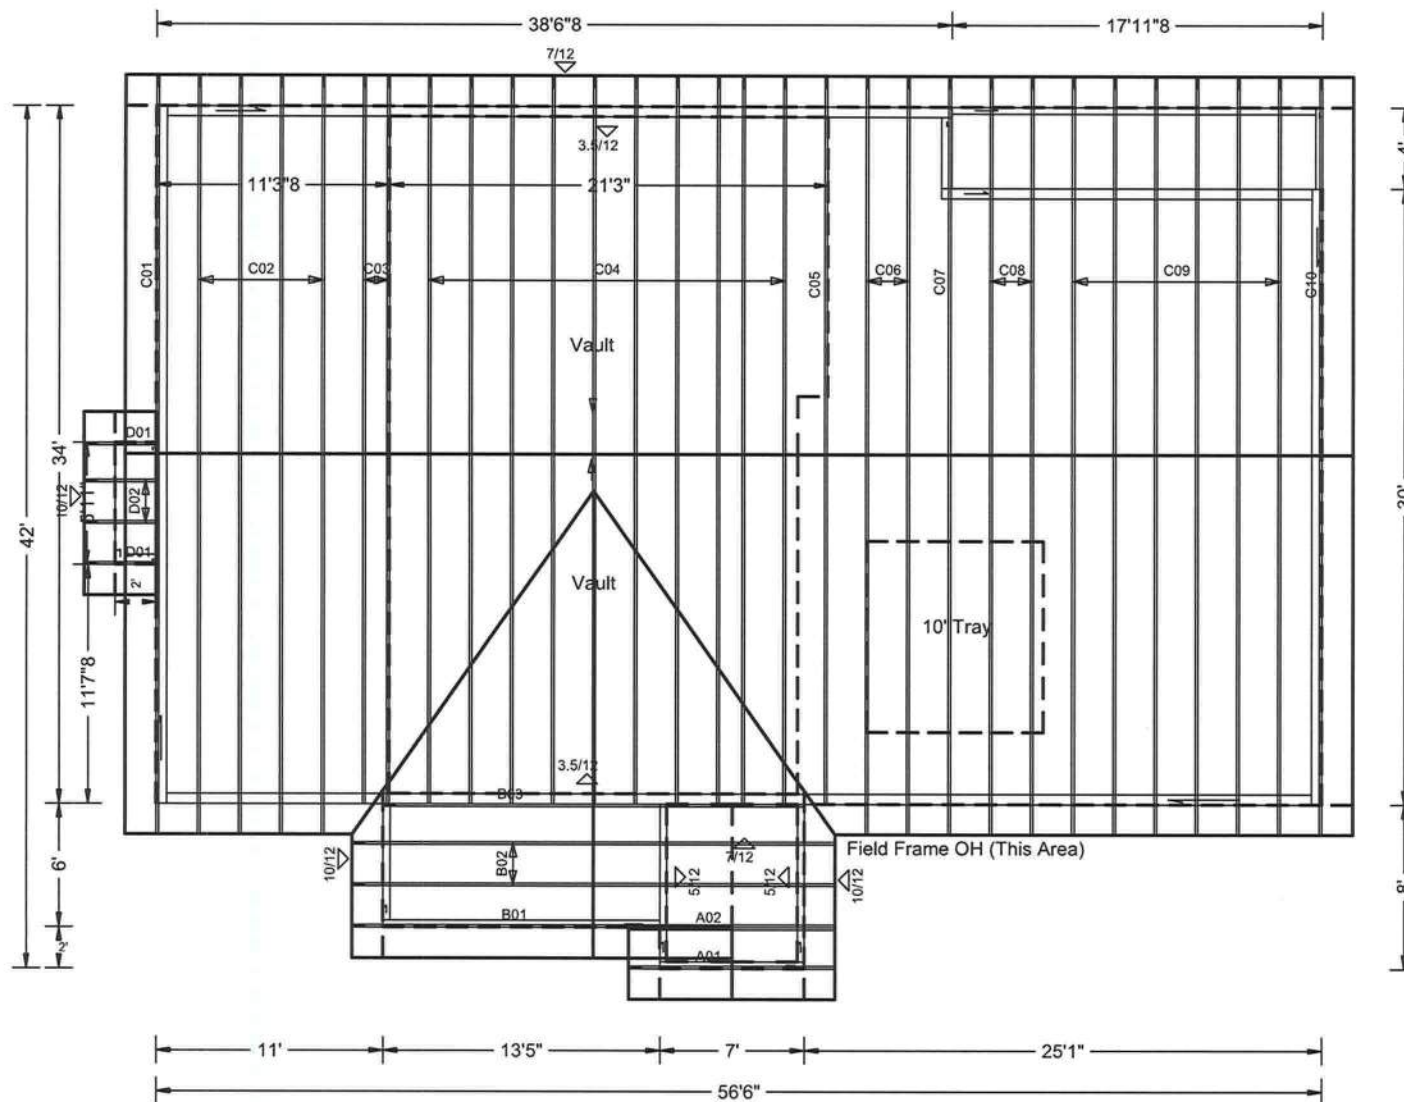

W.B. Howland Truss Co.
610 11th St. SW
Live Oak, FL 32064
(386) 362-1235
(386) 362-7124 (Fax)
howlandtruss@gmail.com

ROOF PITCH: 7, 10/12
OVERHANG: 18"
CEILING: 9' w/Vault & Tray
EXT. WALLS: 6"
LOADING: 40psf
WIND LOAD: 130mph
EXPOSURE: C

DATE: 6/7/22

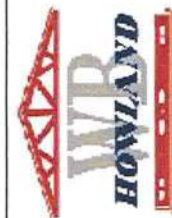

JOB #: 22-7766

Job Name: Senea Construction-Gwen D
Customer: Contractor
Designer: Kelly Caudill
ADDRESS:
SALESMAN: Fill in later
: <Not Found>

JOB NO:
22-7766

PAGE NO:
1 OF 1