
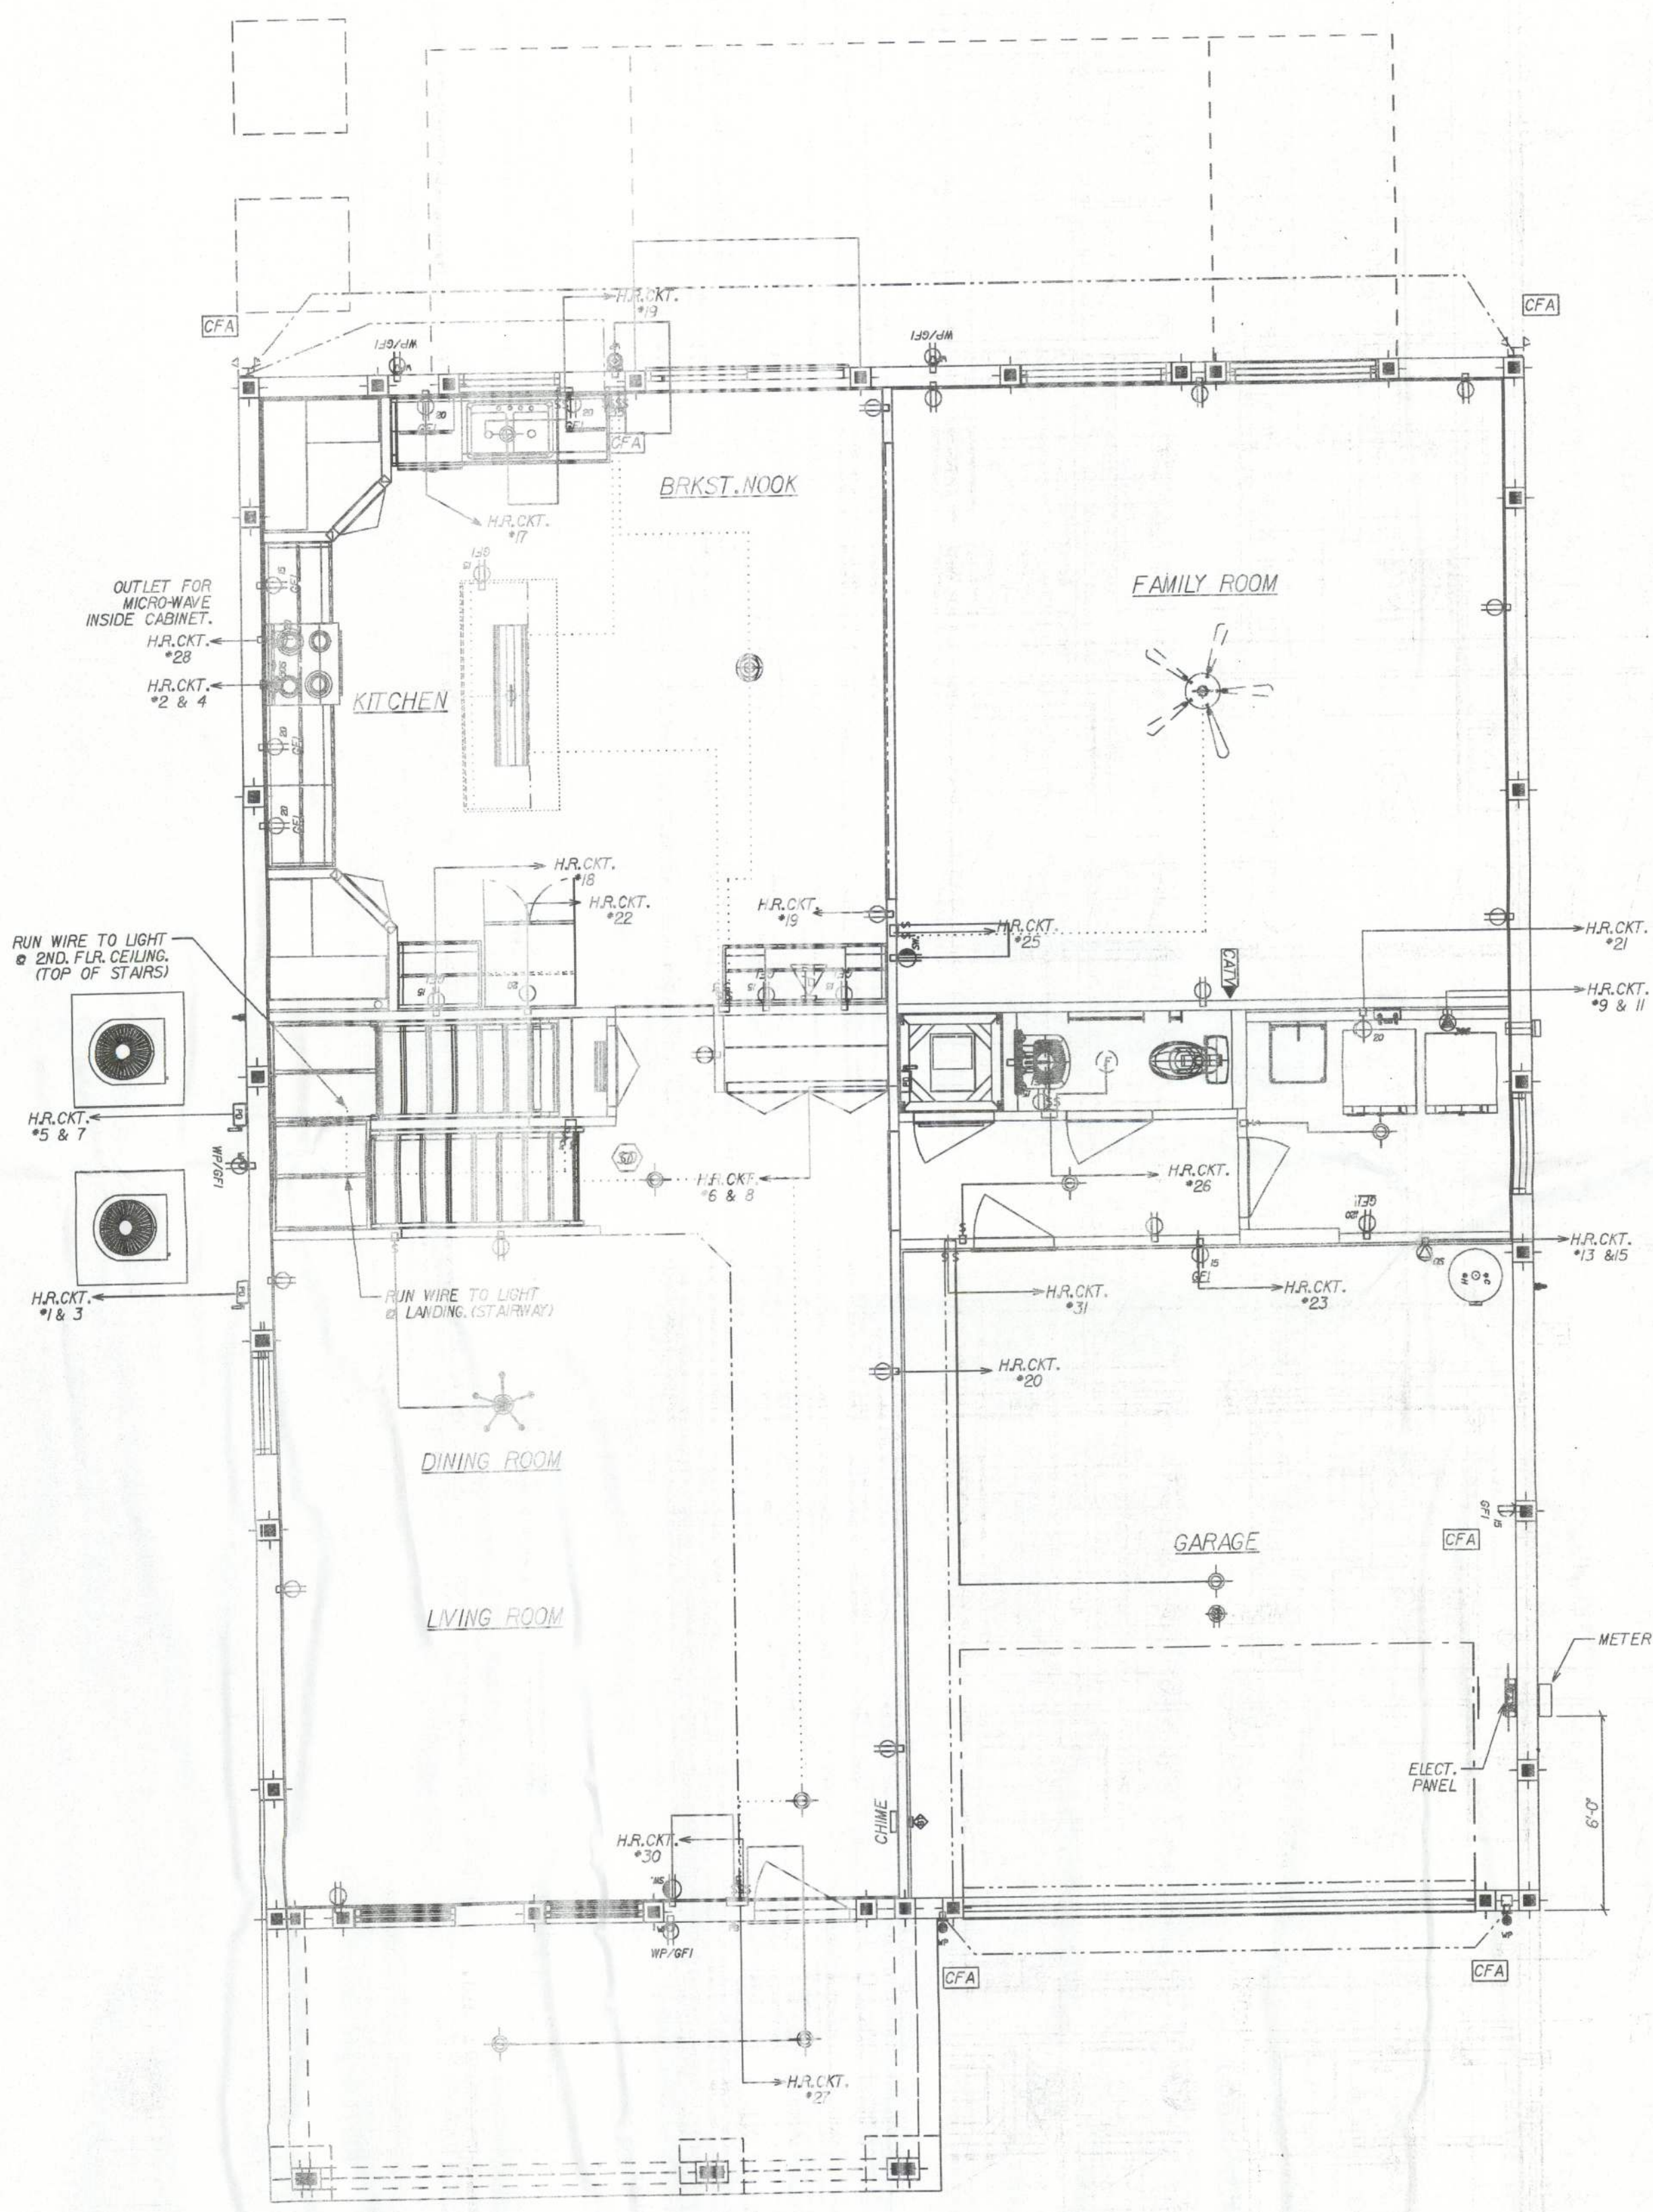


* ALL RECEPTACLES IN THIS LAYOUT
TO BE TAMPER-PROOF RECEPTACLES *

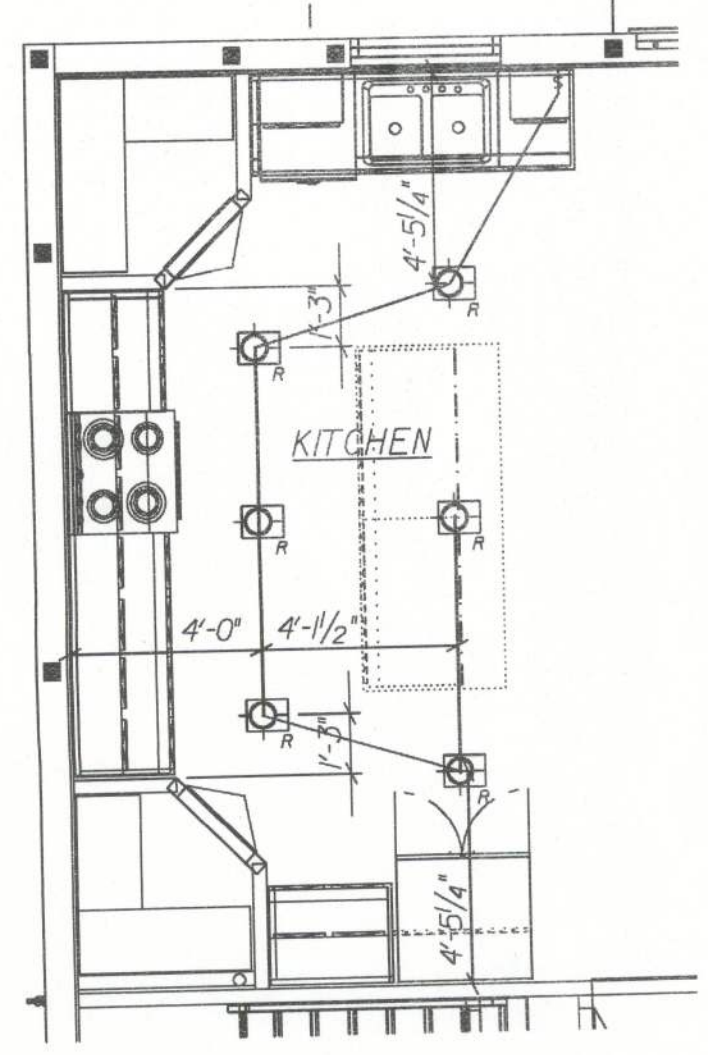

GENERAL ELECTRICAL NOTES:
CIRCUITRY IS DIAGRAMATIC ONLY. FIELD CONDITIONS MAY CHANGE. ACTUAL INSTALLATION PROVIDE AFCIs (arc-fault circuit interrupters) IN ALL DWELLING UNIT BEDROOMS PER NEC, SECTION 210.12
SMOKE DETECTORS ARE INSTALLED PER WFO INSTRUCTIONS AND NFPA 72. ALL DEVICES SHALL BE INTERCONNECTED WITH BATTERY BACK-UP.
FOR INSTALLATION OF GROUND ROD, SEE TYP. CONC. ENCASED ELECTRODE DETAIL SHEET* FTG

- LIST OF OPTIONS:
- [CFA] OPTIONAL COACH LIGHTS (2) FLOOD LIGHTS AT REAR AND GARAGE OUTLET
 - [GSD] OPTIONAL DOOR LIGHT

ELECTRICAL SYMBOL LEGEND:

REGULAR TEXT	REVERSE TEXT	DESCRIPTION, Graphic Symbol
[SW]	[SW]	Power Disconnected Switch
[CB]	[CB]	Door Bell Chime
[DBZ]	[DBZ]	Door Bell Buzzer
[CF]	[CF]	Ceiling Fan (By Others)
[SD]	[SD]	Smoke Detector
[LFB]	[LFB]	Light Fixture Bath
[EWP]	[EWP]	Exterior WP Lamp
[SPS]	[SPS]	Single Pole Switch
[TWS]	[TWS]	Three Way Switch
[SR]	[SR]	Single Receptacle
[DPR]	[DPR]	Duplex Receptacle
[GFI]	[GFI]	GFI Receptacle
[SR]	[SR]	Switched Receptacle
[VSR]	[VSR]	220 V. Special Receptacle
[CLF]	[CLF]	Ceiling Ltg. Fixture
[RCLF]	[RCLF]	Recessed Ltg. Fixture
[EF]	[EF]	Exhaust Fan
[CATV]	[CATV]	Cable TV
[TPO]	[TPO]	Telephone Outlet
[FL]	[FL]	Flood Lights
[EFC]	[EFC]	Exhaust Fan / Light Combo
[SMC]	[SMC]	Smoke / Carbon Monoxide Combo
[5BDC]	[5BDC]	5-Bulb Dining Chandelier
[BOG]	[BOG]	Breakfast Nook Opal Globe
[EOL]	[EOL]	Exterior Overhead Light
[SSFC]	[SSFC]	Stair Storage 18" Fluorescent or Kitchen Fluorescent Cloud

FLORIDA: THIS SPECIFICATION WAS DESIGNED IN ACCORDANCE WITH THE REQUIREMENTS OF SECTION 905.01 OF THE FLORIDA BUILDING CODE 2007: RESIDENTIAL WITH 2009 SUPPLEMENT. ALL CONNECTIONS SHALL BE MADE IN ACCORDANCE WITH THE FLORIDA ELECTRICAL CODE. EXPOSURE B, ENCLOSED BUILDING, IMPORTANCE FACTOR = 1.0
DESIGNED WIND SPEED: 125 mph - 3 SEC. GUST

PRODUCT REL. DATE: 09-16-09
REV. 09-16-09: ADDED 2009 NEC NOTE C.B.A. REV. 09-16-09: REV. RECESS LIGHTS

REVISIONS:

1	09-16-09	ADDED 2009 NEC NOTE C.B.A.
2	09-16-09	REV. RECESS LIGHTS

AMERICA'S 1st FLOOR ELECTRICAL
DASHWOOD

Maronda Homes
FLORIDA
4005 MARONDA WAY
SANFORD, FL 32711

DRAWN BY: SWE
GARAGE: RIGHT
RELEASE DATE: 12-08-08

SHEET: ELI

FLORIDA: THIS SPECIFICATION WAS DESIGNED IN ACCORDANCE WITH THE REQUIREMENTS OF SECTION 905.01 OF THE FLORIDA BUILDING CODE 2007: RESIDENTIAL WITH 2009 SUPPLEMENT. ALL CONNECTIONS SHALL BE MADE IN ACCORDANCE WITH THE FLORIDA ELECTRICAL CODE. EXPOSURE B, ENCLOSED BUILDING, IMPORTANCE FACTOR = 1.0
DESIGNED WIND SPEED: 125 mph - 3 SEC. GUST

AMERICA'S 1st FLOOR ELECTRICAL
DASHWOOD

Maronda Homes
FLORIDA
4005 MARONDA WAY
SANFORD, FL 32711

DRAWN BY: SWE
GARAGE: RIGHT
RELEASE DATE: 12-08-08