

SECTION 17, TOWNSHIP 4 SOUTH, RANGE 17 EAST
COLUMBIA COUNTY, FLORIDA



LOCATION MAP
NOT TO SCALE

PROJECT SITE

NOTES

1. SITE PARCEL: 07-45-17-08 | 00-000
2. FUTURE LAND USE: RESIDENTIAL-LOW
3. ZONING: RSF-2
4. SITE ADDRESS: 608 SW MARVIN BURNETT ROAD, LAKE CITY, FL

OWNER:

NEW GENERATION CHRISTIAN SCHOOL
608 SW MARVIN BURNETT RD.
LAKE CITY, FL 32025
386.758.4710
CONTACT: PAULA MILLER
pmiller@newgenerationschool.org

CIVIL ENGINEER:

CAROL CHADWICK, P.E.
1208 S.W. FAIRFAX GLEN
LAKE CITY, FL 32025
307.680.1772
ccpewyo@gmail.com

SURVEYOR:

DANIEL & GORE, LLC
426 SW COMMERCE BLVD., SUITE 130-N
LAKE CITY, FL 32025
386.752.9019


SHEET INDEX

- | | |
|---|-------------------------|
| 1 | COVER SHEET |
| 2 | NOTES, LEGEND & DETAILS |
| 3 | OVERALL SITE PLAN |
| 4 | SITE & DIMENSION PLAN |
| 5 | GRADING & DRAINAGE PLAN |
| 6 | LANDSCAPE PLAN |
| 7 | WATER DETAILS |



Carol Chadwick, PE
cn=Carol Chadwick, PE,
o=This item has been
electronically signed
and sealed by Carol
Chadwick, PE using a
digital signature., ou,
email=ccpewyo@gmail
.com, c=US
2020.06.15 15:36:06
-04'00'

ENGINEER OF RECORD: CAROL CHADWICK, P.E.
P.E. NO.: 82560

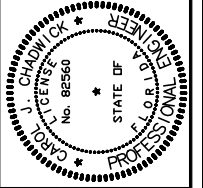[illegible]


PREPARED FOR
NEW GEN. CHRISTIAN SCHOOLS
608 SW MARVIN BURNETT RD
LAKE CITY, FL 32025
386.758.4710
CONTACT: PAULA MILLER
pmliller@newgenerationschools.org

NEW GENERATION CHRISTIAN SCHOOL

COVER SHEET

PROJECT NO.	FL19041
DATE	JUNE 14, 2020
REVISION DATE	
SHEET	1 OF 7 SHEETS


C:\CONSULTING\FILES\NEW GENERATION CHRISTIAN SCHOOL\FL 9041\DWG\PLANS\FL 9041-03-SITE.dwg, 6/15/2020 2:35:32 PM

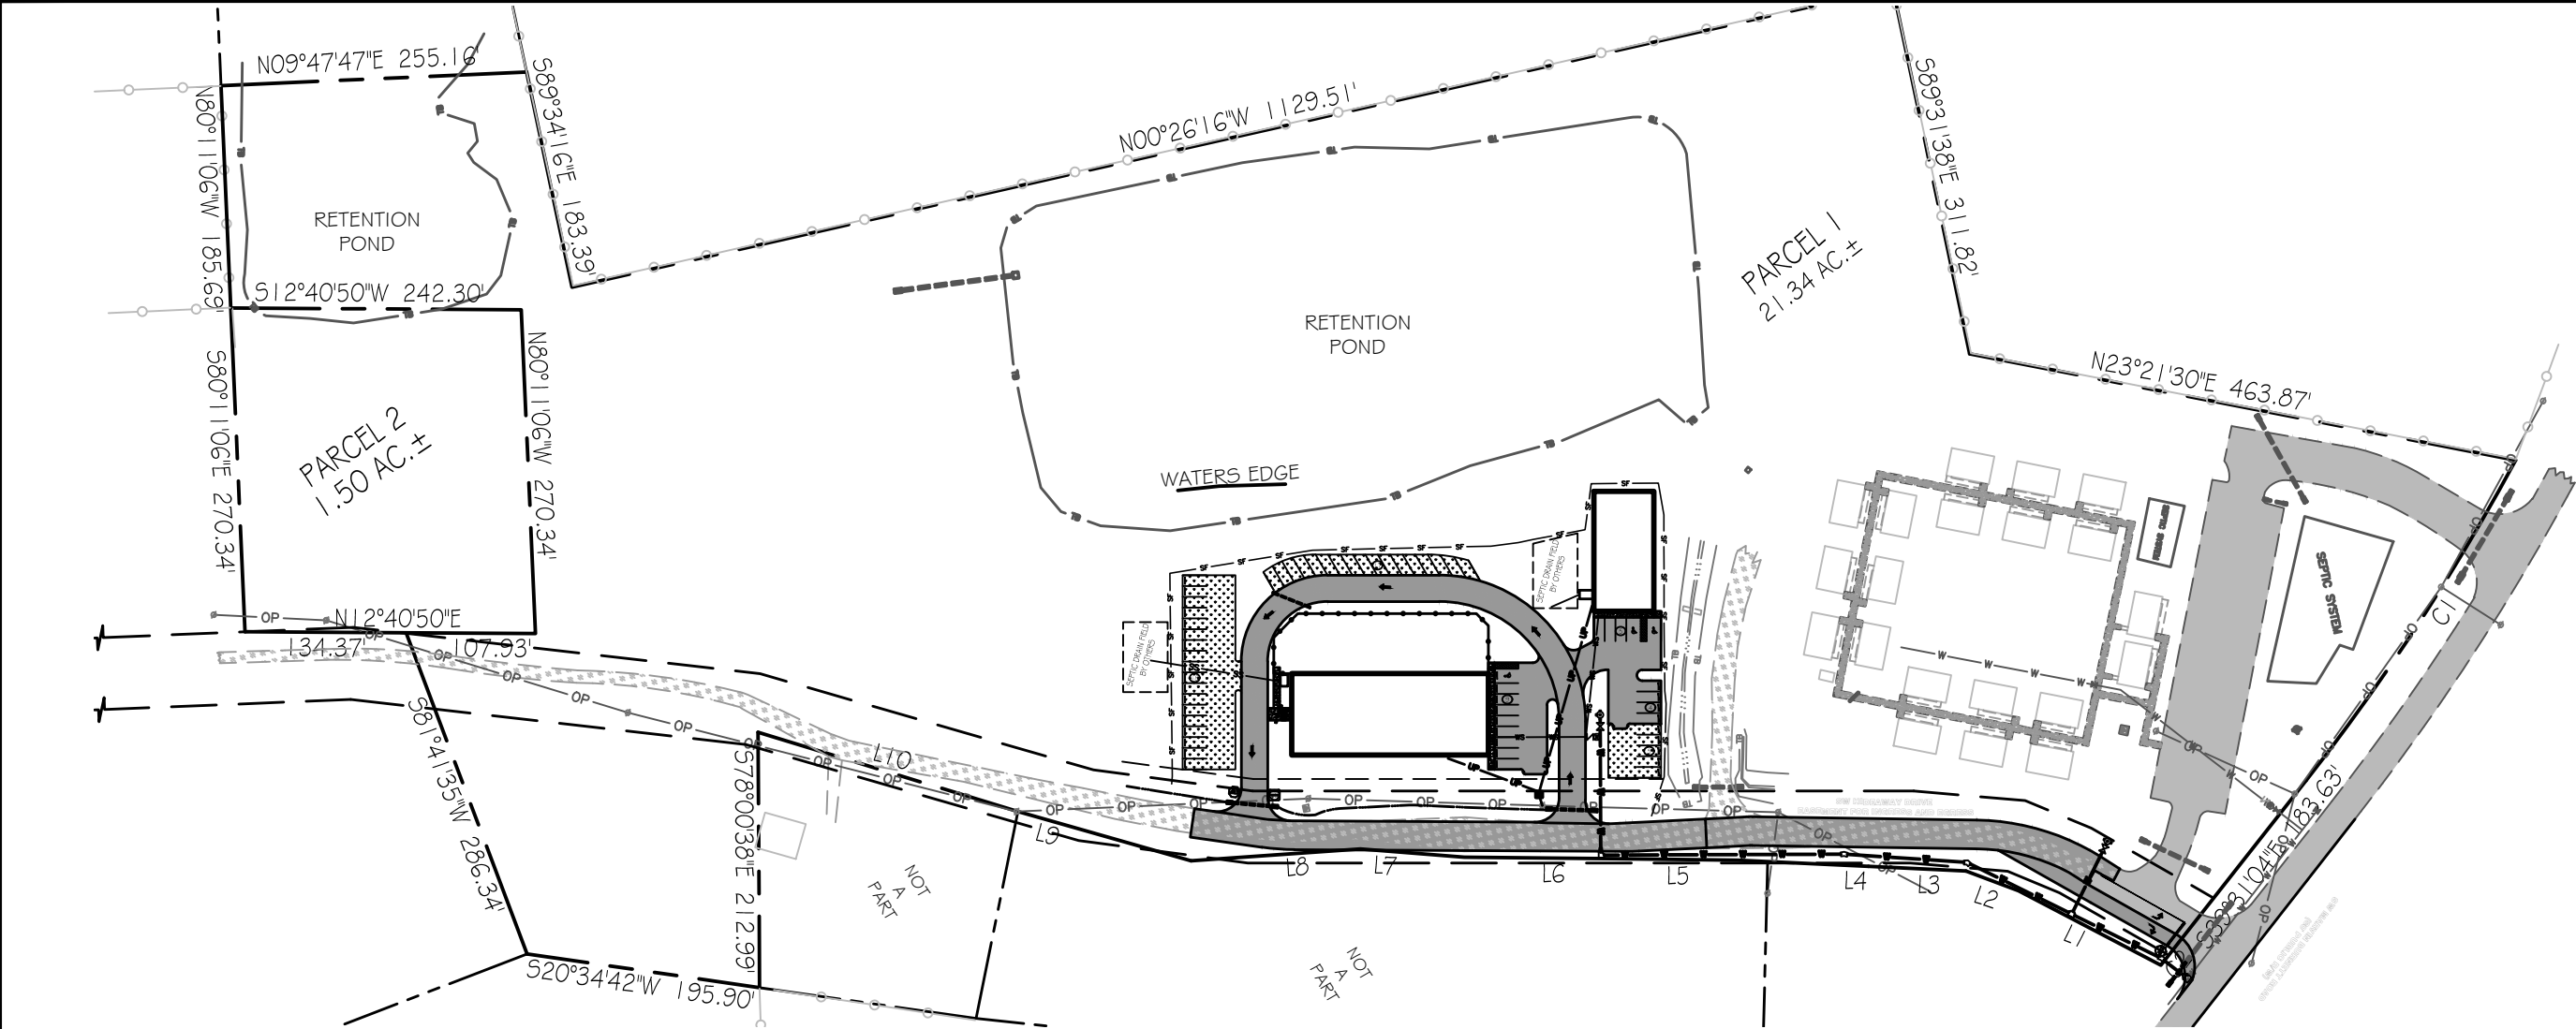



LINE TABLE		
LINE	BEARING	DISTANCE
L1	S 39°56'26" W	134.06'
L2	S 32°50'06" W	46.82'
L3	S 15°06'06" W	81.34'
L4	S 15°00'11" W	109.35'
L5	S 13°00'47" W	102.73'
L6	S 12°54'16" W	125.23'
L7	S 16°50'51" W	86.89'
L8	S 08°21'24" W	141.57'
L9	S 28°12'10" W	150.13'
L10	S 29°17'53" W	226.55'

CURVE TABLE					
CURVE	RADIUS	DELTA ANGLE	ARC LENGTH	CHORD BEARING	CHORD LENGTH
C1	1869.83'	9°47'42"	319.65'	S 44°29'32" E	319.26'
C2	994.93'	0°42'35"	12.32'	S 39°25'30" E	12.32'

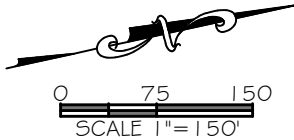

Carol Chadwick, PE
cn=Carol Chadwick, PE, o=This item
has been electronically signed and
sealed by Carol Chadwick, PE using a
digital signature, ou,
email=ccpewyo@gmail.com, c=US
2020.06.15 15:35:12 -04'00'

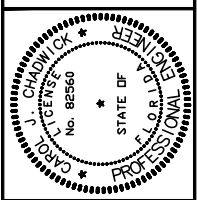


REVISION	DESCRIPTION
1	ISSUED FOR PERMIT

PROJECT NO.	FL 9041
DATE	JUNE 14, 2020
REVISION DATE	
SHEET	3 of 7

NEW GENERATION CHRISTIAN SCHOOL
OVERALL SITE PLAN

PROJECT NO.	FL 9041
DATE	JUNE 14, 2020
REVISION DATE	
SHEET	3 of 7

C:\CONSULTING\FILES\NEW GENERATION CHRISTIAN SCHOOL\FL 19041\DWG\PLANS\FL 19041-04-DIM.dwg, 6/15/2020 1:54:50 PM

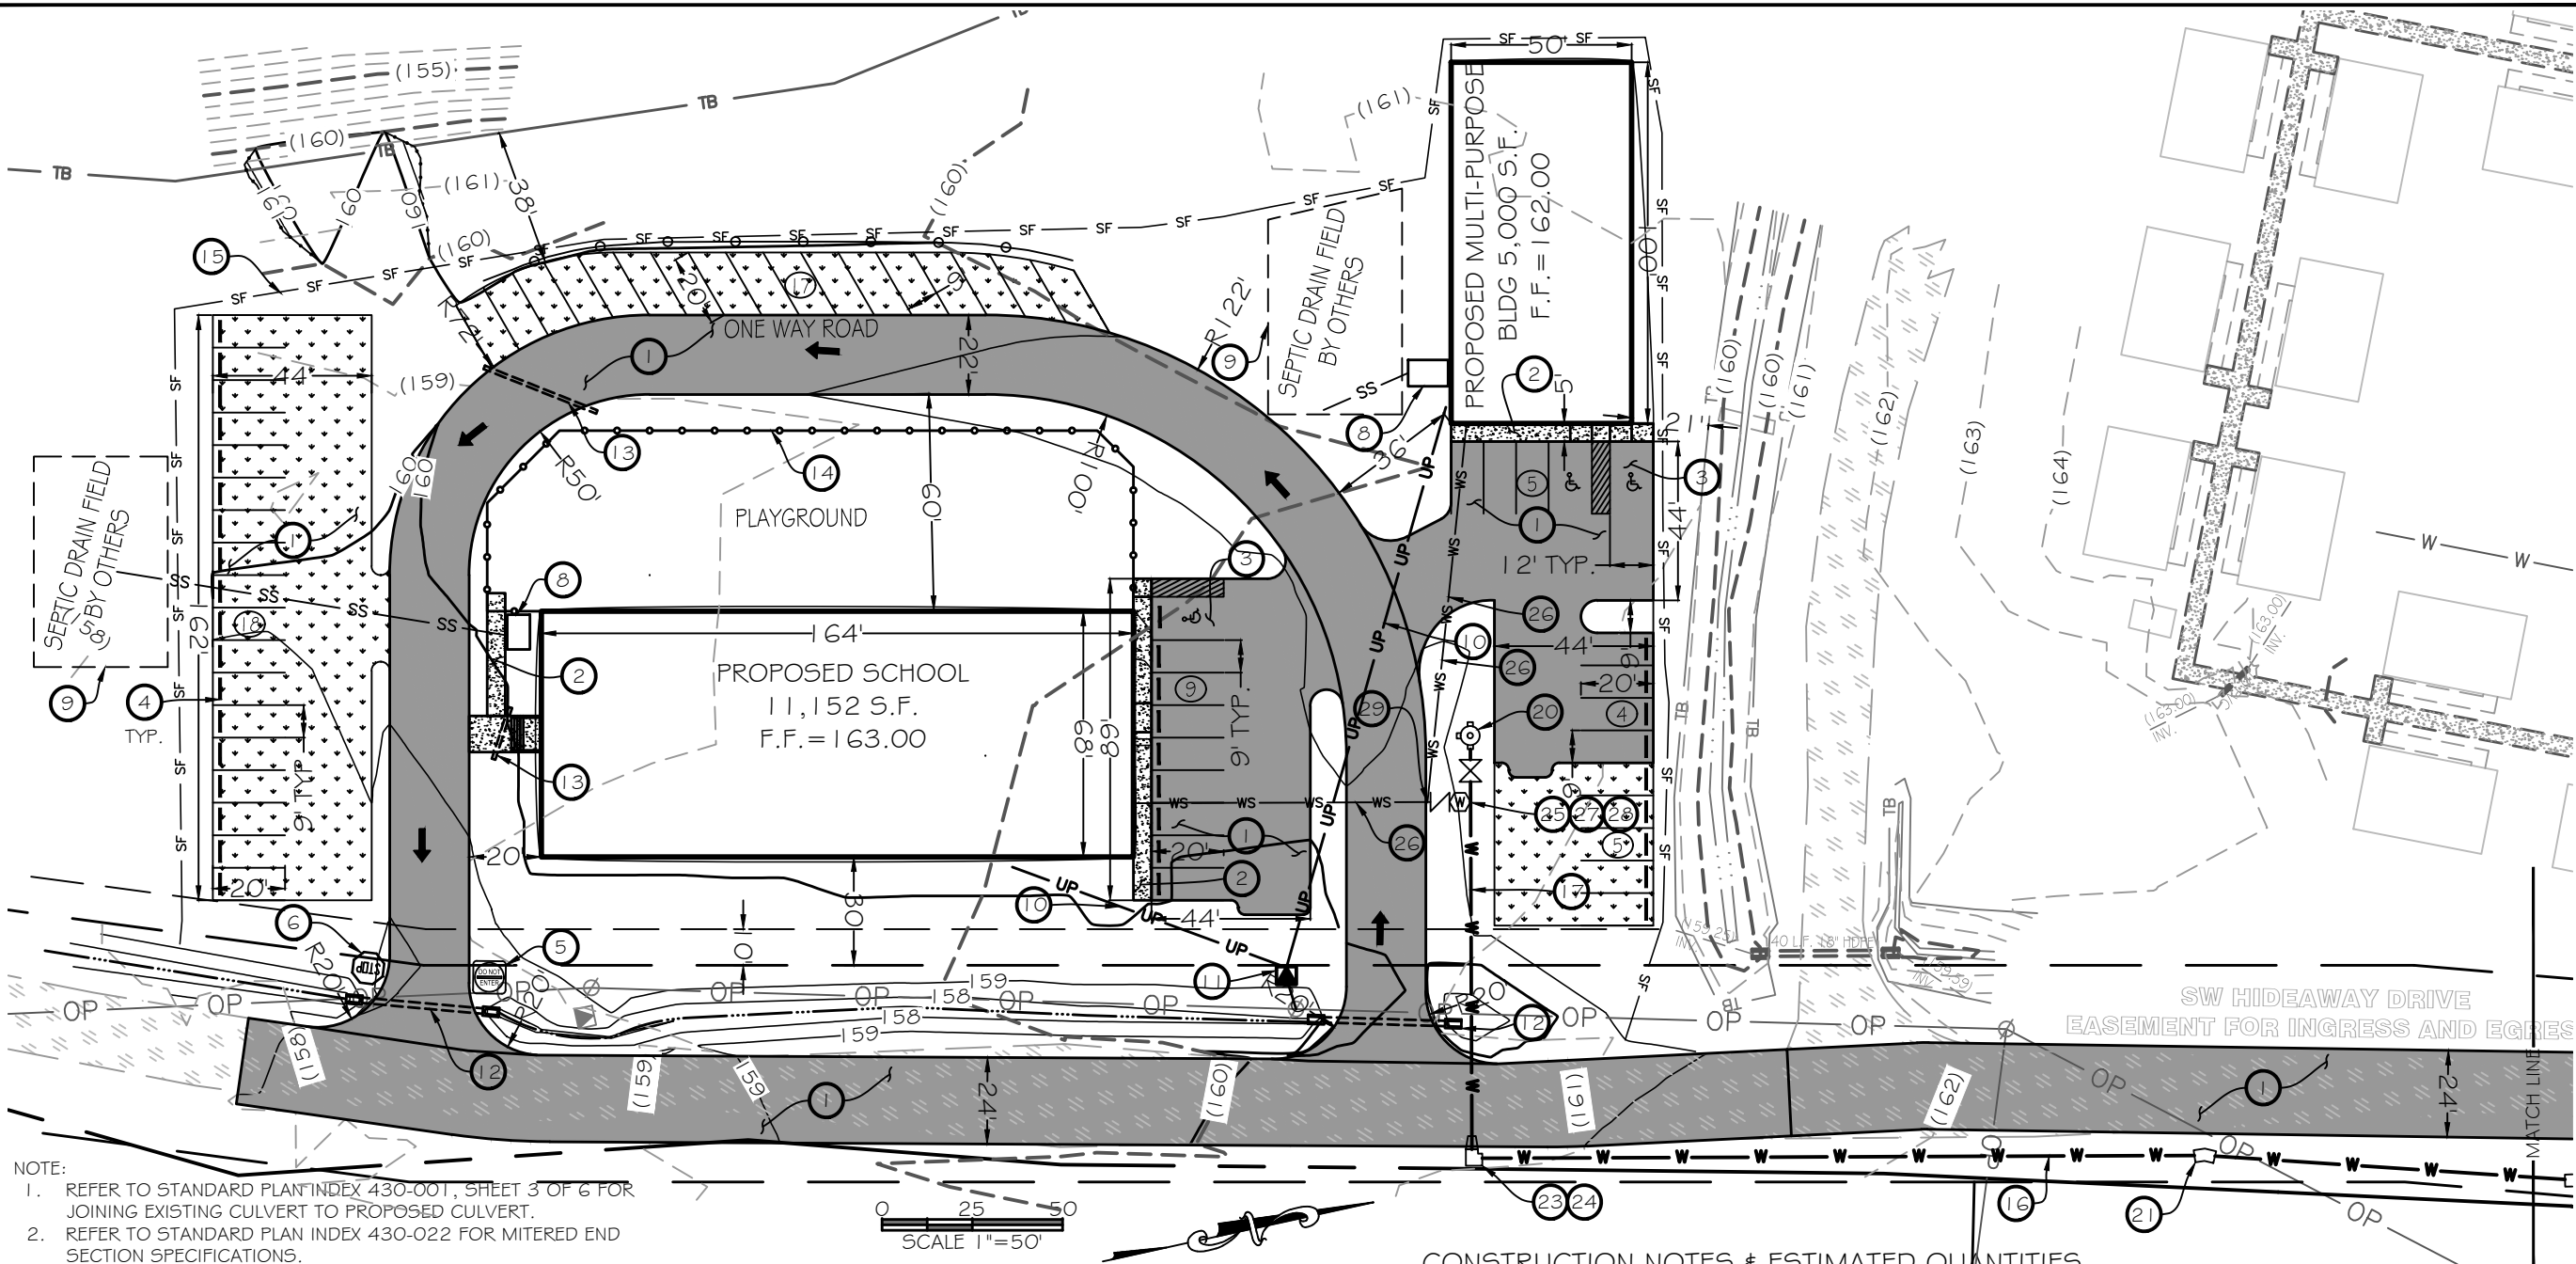

- NOTE:
1. REFER TO STANDARD PLAN INDEX 430-001, SHEET 3 OF 6 FOR JOINING EXISTING CULVERT TO PROPOSED CULVERT.
 2. REFER TO STANDARD PLAN INDEX 430-022 FOR MITERED END SECTION SPECIFICATIONS.
 3. EXISTING MITER END SECTION SHALL NOT BE RE-USED.

EGRESS

NOTES

1. SIGN PER SEPARATE PERMIT
2. SEPTIC PERMIT PER SEPARATE PERMIT
3. SITE IS LOCATED IN A RURAL FIRE DISTRICT
4. 8160 S.F. IMPERVIOUS INCLUDED IN PREVIOUS PERMIT
5. CONTRACTOR TO VERIFY LOCATION AND DEPTHS OF ALL EXISTING UTILITIES PRIOR TO CONSTRUCTION. CONTACT ENGINEER WITH ANY DISCREPANCIES FROM PLANS.

- | | | |
|----|---|-------------|
| 1 | INSTALL 1-1/2" AC PAVEMENT OVER 6" LIMEROCK BASE | 42,635 S.F. |
| 2 | 5' SIDEWALK | 1095 S.F. |
| 3 | HANDICAP PARKING SIGN, RAMP AND STALL PER DETAIL ON SHEET 2 | 3 EA. |
| 4 | WHEEL STOP PER DETAIL ON SHEET 2 | 16 EA. |
| 5 | "DO NOT ENTER" SIGN PER MUTCD, R5-1 | 1 EA. |
| 6 | STOP SIGN PER MUTCD, R1-1 | 2 EA. |
| 8 | SEPTIC TANK PER SEPARATE PERMIT | 2 EA. |
| 9 | SEPTIC DRAIN FIELD PER SEPARATE PERMIT | 2 EA. |
| 10 | ELECTRIC SERVICE | 2 EA. |
| 11 | TRANSFORMER | 1 EA. |
| 12 | 18" H.D.P.E. CULVERT WITH MITERED END SECTIONS | 2 EA. |
| 13 | 12" P.V.C. DRAIN | 2 EA. |
| 14 | FENCE | 276 L.F. |
| 15 | INSTALL SILT FENCE PER DETAIL ON SHEET 2 | 960 EA. |

CONSTRUCTION NOTES & ESTIMATED QUANTITIES

16	8" C900 P.V.C. WATER MAIN	330 L.F.	30	EXTEND H.D.P.E. CULVERT PER FDOT INDEX 430-001	1 EA.
17	6" C900 P.V.C. WATER MAIN	107 L.F.	31	24" WHITE STOP BAR PER FDOT INDEX 711-001	24 L.F.
18	12"x8" TEE	1 EA.	32	6" SOLID WHITE STRIPING PER FDOT INDEX 711-001	160 L.F.
19	8" GATE VALVE	1 EA.	33	DIRECTIONAL AREA STRIPING PER FDOT INDEX 711-001	2 EA.
20	FIRE HYDRANT ASSEMBLY	2 EA.			
21	8" 22.5° BEND	2 EA.			
22	8" 45° BEND	1 EA.			
23	8" 90° BEND	1 EA.			
24	8"x6" REDUCER	1 EA.			
25	6"x2" TEE	1 EA.			
26	2" WATER SERVICE	190 L.F.			
27	2" WATER METER	1 EA.			
28	BACK FLOW PREVENTOR	1 EA.			
29	2"x2" TEE	1 EA.			



Carol Chadwick, PE
cn=Carol Chadwick, PE, o=This item has been electronically signed and sealed by Carol Chadwick, PE using a digital signature., ou, email=ccpewyo@gmail.com, c=US
2020.06.15 15:34:47 -04'00'




NEW GENERATION CHRISTIAN SCHOOL SITE & DIMENSION PLAN

PROJECT NO.	FL19041
DATE	JUNE 28, 2020
REVISION DATE	
SHEET	4 of 7

PREPARED FOR
NEW GEN. CHRISTIAN SCHOOL
608 SW MARVIN BURNETT RD.
LAKE CITY, FL 32025
CONTACT: PAULA MILLER
pmiller@newgenerationschool.org



DATE	
ORG	
REVISION DESCRIPTION	

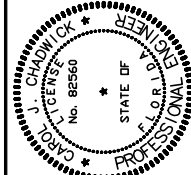

CAROL CHADWICK, P.E.

PROJECT NO.	FLI9041	NEW GENERATION CHRISTIAN SCHOOL					
DATE	JUNE 14, 2020	GRADING PLAN					
REVISION DATE							
SHEET	5 of 7	PREPARED FOR NEW GEN. CHRISTIAN SCHOOL 608 SW MARVIN BURNETT RD. LAKE CITY, FL 32025 386.758.4710 CONTACT: PAULIA MILLER pmiller@newgenerationschool.org					
		DATE					
		REVISION DESCRIPTION					

C:\CONSULTING\FILES\NEW GENERATION CHRISTIAN SCHOOL\FL 19041\DWG\PLANS\FL 19041-06-LANDSCAPING.dwg, 6/15/2020 1:39:45 PM

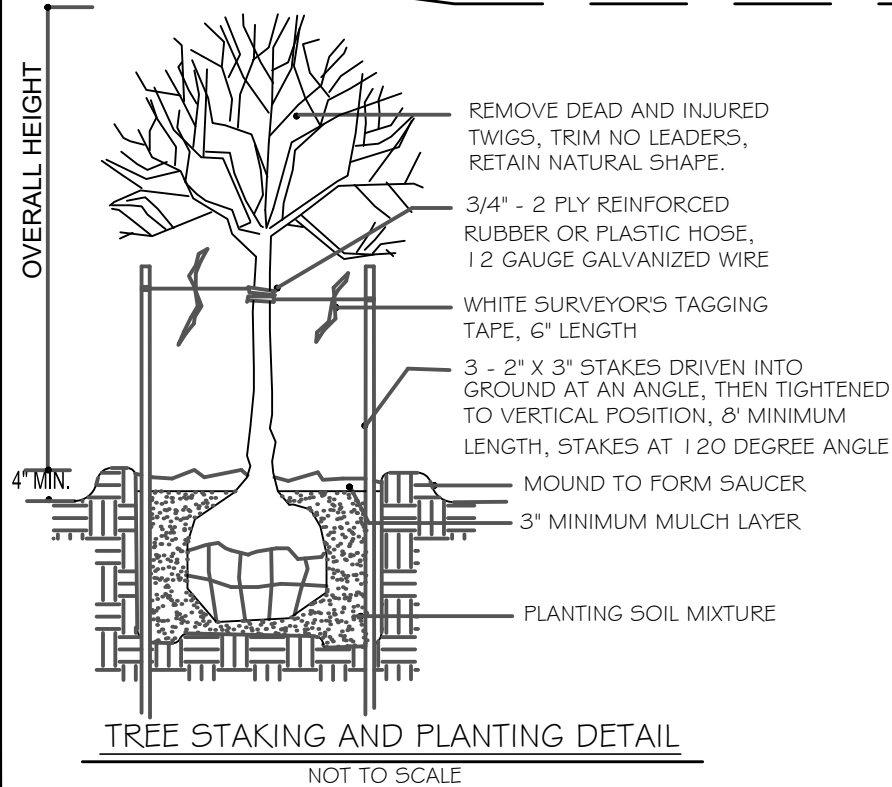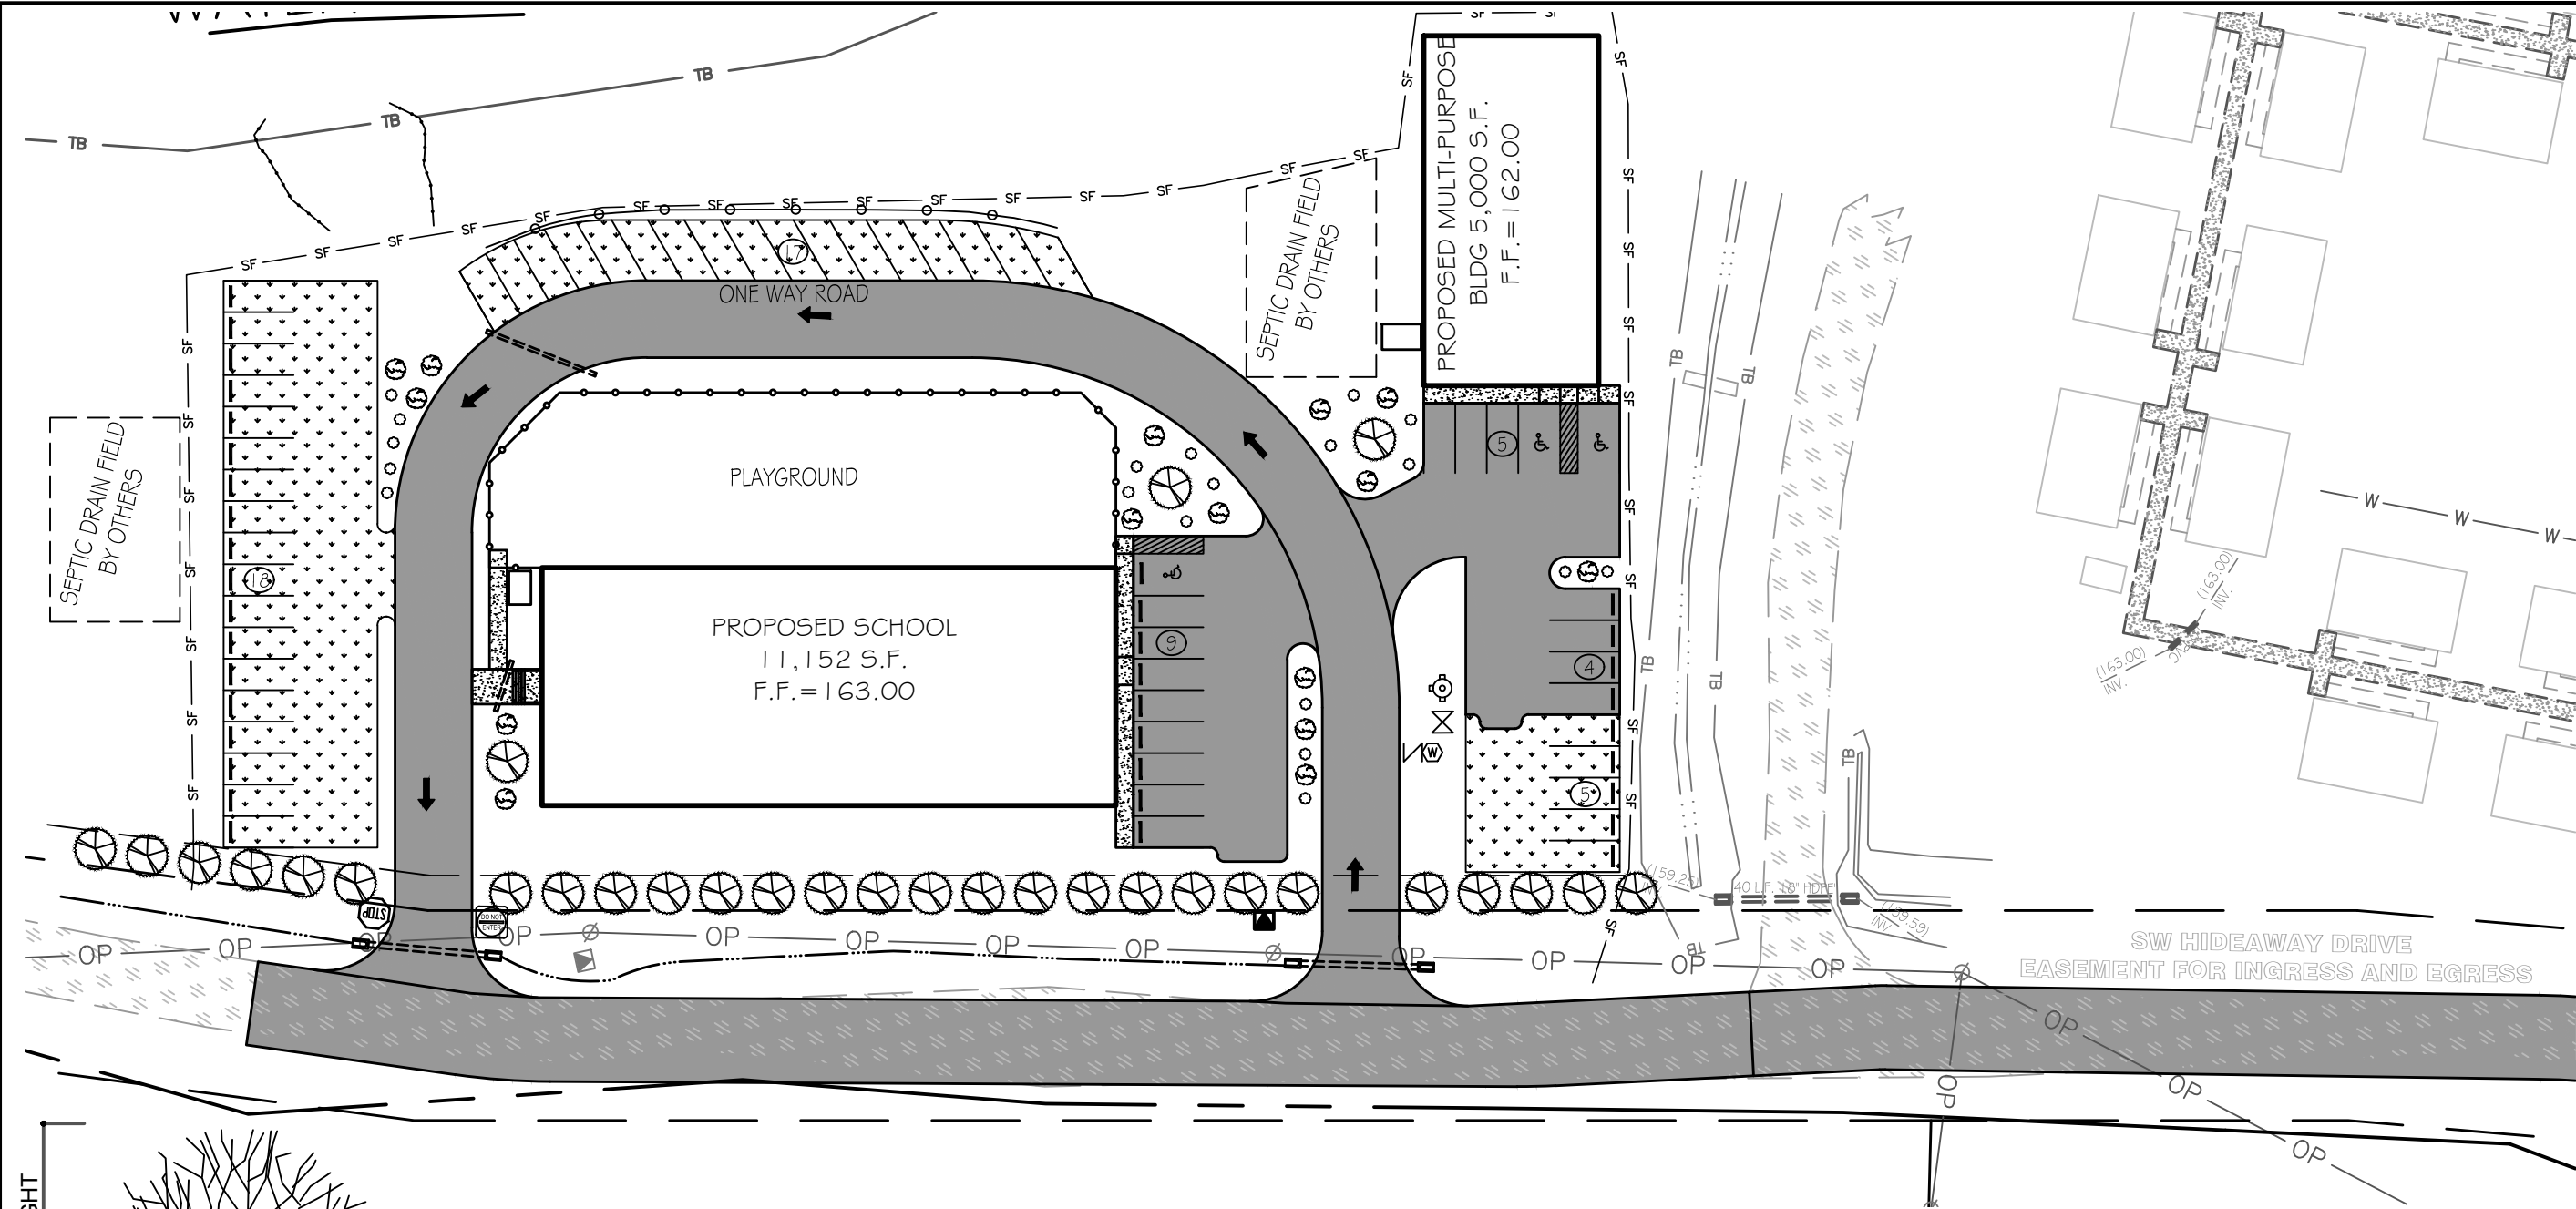

REMOVE DEAD AND INJURED TWIGS, TRIM NO LEADERS, RETAIN NATURAL SHAPE.

3/4" - 2 PLY REINFORCED RUBBER OR PLASTIC HOSE, 1/2 GAUGE GALVANIZED WIRE

WHITE SURVEYOR'S TAGGING TAPE, 6" LENGTH

3 - 2" X 3" STAKES DRIVEN INTO GROUND AT AN ANGLE, THEN TIGHTENED TO VERTICAL POSITION, 8' MINIMUM LENGTH, STAKES AT 120 DEGREE ANGLE

MOUND TO FORM SAUCER

3" MINIMUM MULCH LAYER

PLANTING SOIL MIXTURE

PLANT SCHEDULE

SYMBOL	PLANT TYPE	QTY	HEIGHT	SIZE, GALLON
	HOLLY TREE VIBURNUM TREE LIGUSTRUM TREE	30	8' - 10'	45
	AZALEAS SHRUB PODOCARPUS SHRUB LAURA PENDULUM SHRUB	15	18" - 20"	3
	ASIAN JASMINE WEDELIA BOX WOOD IVY	18	12"	1

LANDSCAPE NOTES

- ALL PLANT MATERIAL TO BE FLORIDA No. 1 QUALITY
- A MINIMUM OF 3" OF MULCH IN ALL PLANT BEDS
- 100% IRRIGATION COVERAGE REQUIRED
- STAKING REQUIRED FOR ALL SINGLE-TRUNK TREES
- A 3' "RING" OF MULCH TO BE MAINTAINED AROUND ALL TREES NOT INCORPORATED IN PLANT BEDS.
- LANDSCAPING REQUIRED AROUND ALL BACKFLOW DEVICES
- UNOBSTRUCTED VISIBILITY REQUIRED WITHIN SITE VISIBILITY TRIANGLE (INDICATE WITH DIAGRAM, FIGURE 33.01)
- PROTECTION REQUIRED FOR EXISTING TREES TO BE SAVED DURING CONSTRUCTION. DIAGRAM OF TREE PROTECTION PLAN REQUIRED
- ALL PLANT BEDS TO BE FREE OF LIME ROCK, CONSTRUCTION DEBRIS, AND ANY IMPERVIOUS MATERIAL. EXCAVATION AND BACKFILLING MAY BE REQUIRED
- THE OWNER/DEVELOPER IS RESPONSIBLE FOR THE ESTABLISHMENT AND MAINTENANCE OF ALL PLANT MATERIAL. LANDSCAPE AREAS MUST BE MAINTAINED TO PRESENT A HEALTHY, NEAT AND ORDERLY APPEARANCE AT ALL TIMES AND SHALL BE KEPT FREE OF TRASH AND DEBRIS




Carol Chadwick, PE
cn=Carol Chadwick, PE, o=This item
has been electronically signed and
sealed by Carol Chadwick, PE using
a digital signature., ou,
email=ccpewyo@gmail.com, c=US
2020.06.15 15:34:01 -04'00'

NEW GENERATION CHRISTIAN SCHOOL LANDSCAPE PLAN

PROJECT NO.	FL19041
DATE	JUNE 14, 2020
REVISION DATE	
SHEET	6 of 7

PREPARED FOR:
NEW GEN. CHRISTIAN SCHOOL
608 SW MARVIN BURNETT RD.
LAKE CITY, FL 32025
CONTACT: PAULA MILLER
pmiller@newgenerationsschool.com

DATE	
REVISION DESCRIPTION	

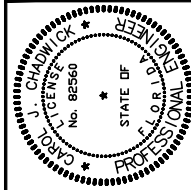

CAROL CHADWICK, PE
30783572
ccpewyo@gmail.com

