


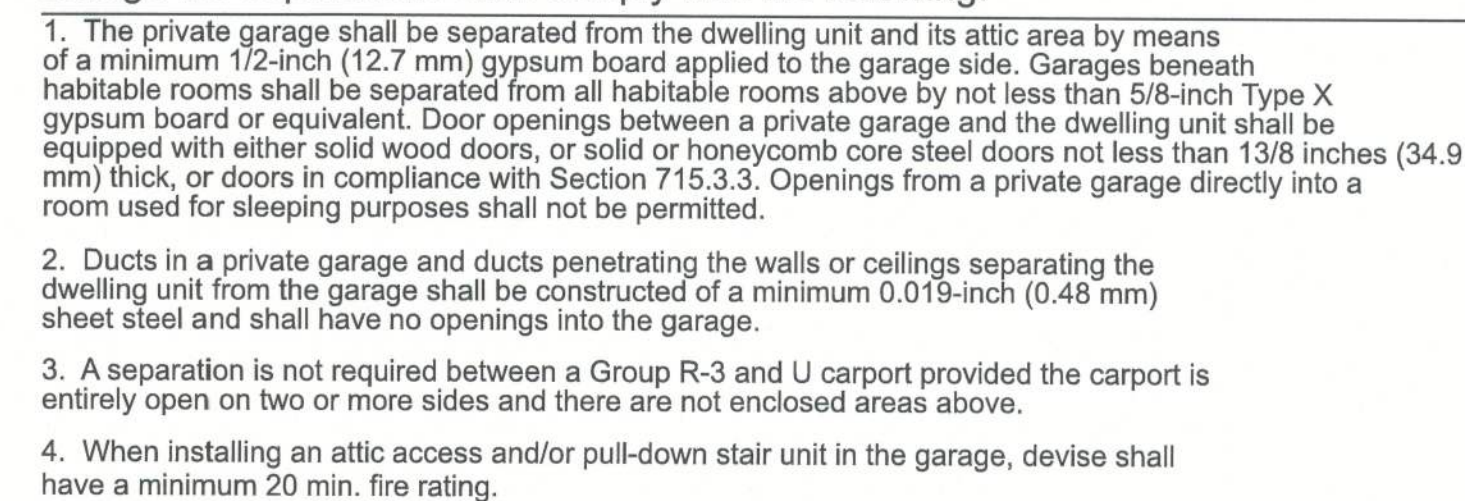

A R E A S U M M A R Y		
LIVING	2,472	S.F.
BONUS ROOM	324	S.F.
TOTAL CONDITIONED	2,796	S.F.
BACK PORCH	317	S.F.
FRONT PORCH	256	S.F.
GARAGE	691	S.F.
TOTAL UNDER ROOF	4,060	S.F.

REVISONS SCHEDULE	
Nov. 1st, 2023	PROPOSAL

COBURN RESIDENCE
COLUMBIA COUNTY, FL

**RIDGEPOINT
DESIGN**
366 SW ARLINGTON BLVD, STE 101, LAKE CITY, FL 33025
P: 386-288-1188
E: RIDGEPOINTDESIGN@GMAIL.COM

SHEET NUMBER
A.3
OF 4 SHEETS