


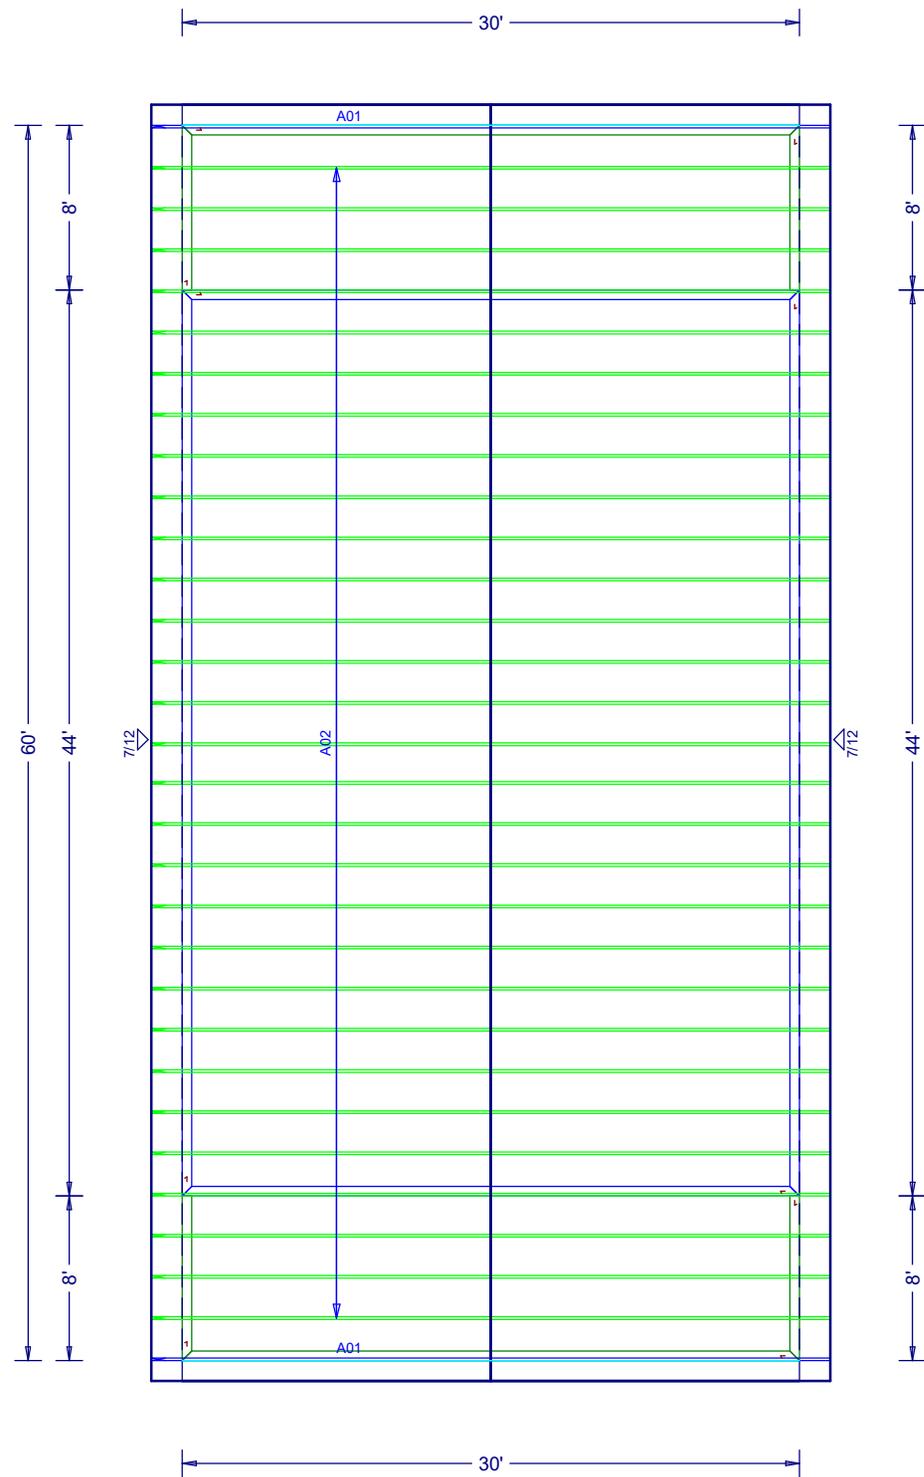

W.B. Howland Truss Co.
610 11th St. SW
Live Oak, FL 32064
(386) 362-1235
(386) 362-7124 (Fax)
howlandtruss@gmail.com

BEARING LEGEND	
	10'00"00 ELEVATION
	10'00"00 ELEVATION 1 PLY

Total Truss Quantity = 31.



JOB #: 25-3117

Job Name: HASKEW
Customer: ZECHER CONSTRUCTION
Designer: Charles Roddenberry
ADDRESS:
Salesman: DB
: 10-28-2025

JOB NO:
25-3117

PAGE NO:
1 OF 1