


?? PITCH - 24" O/H

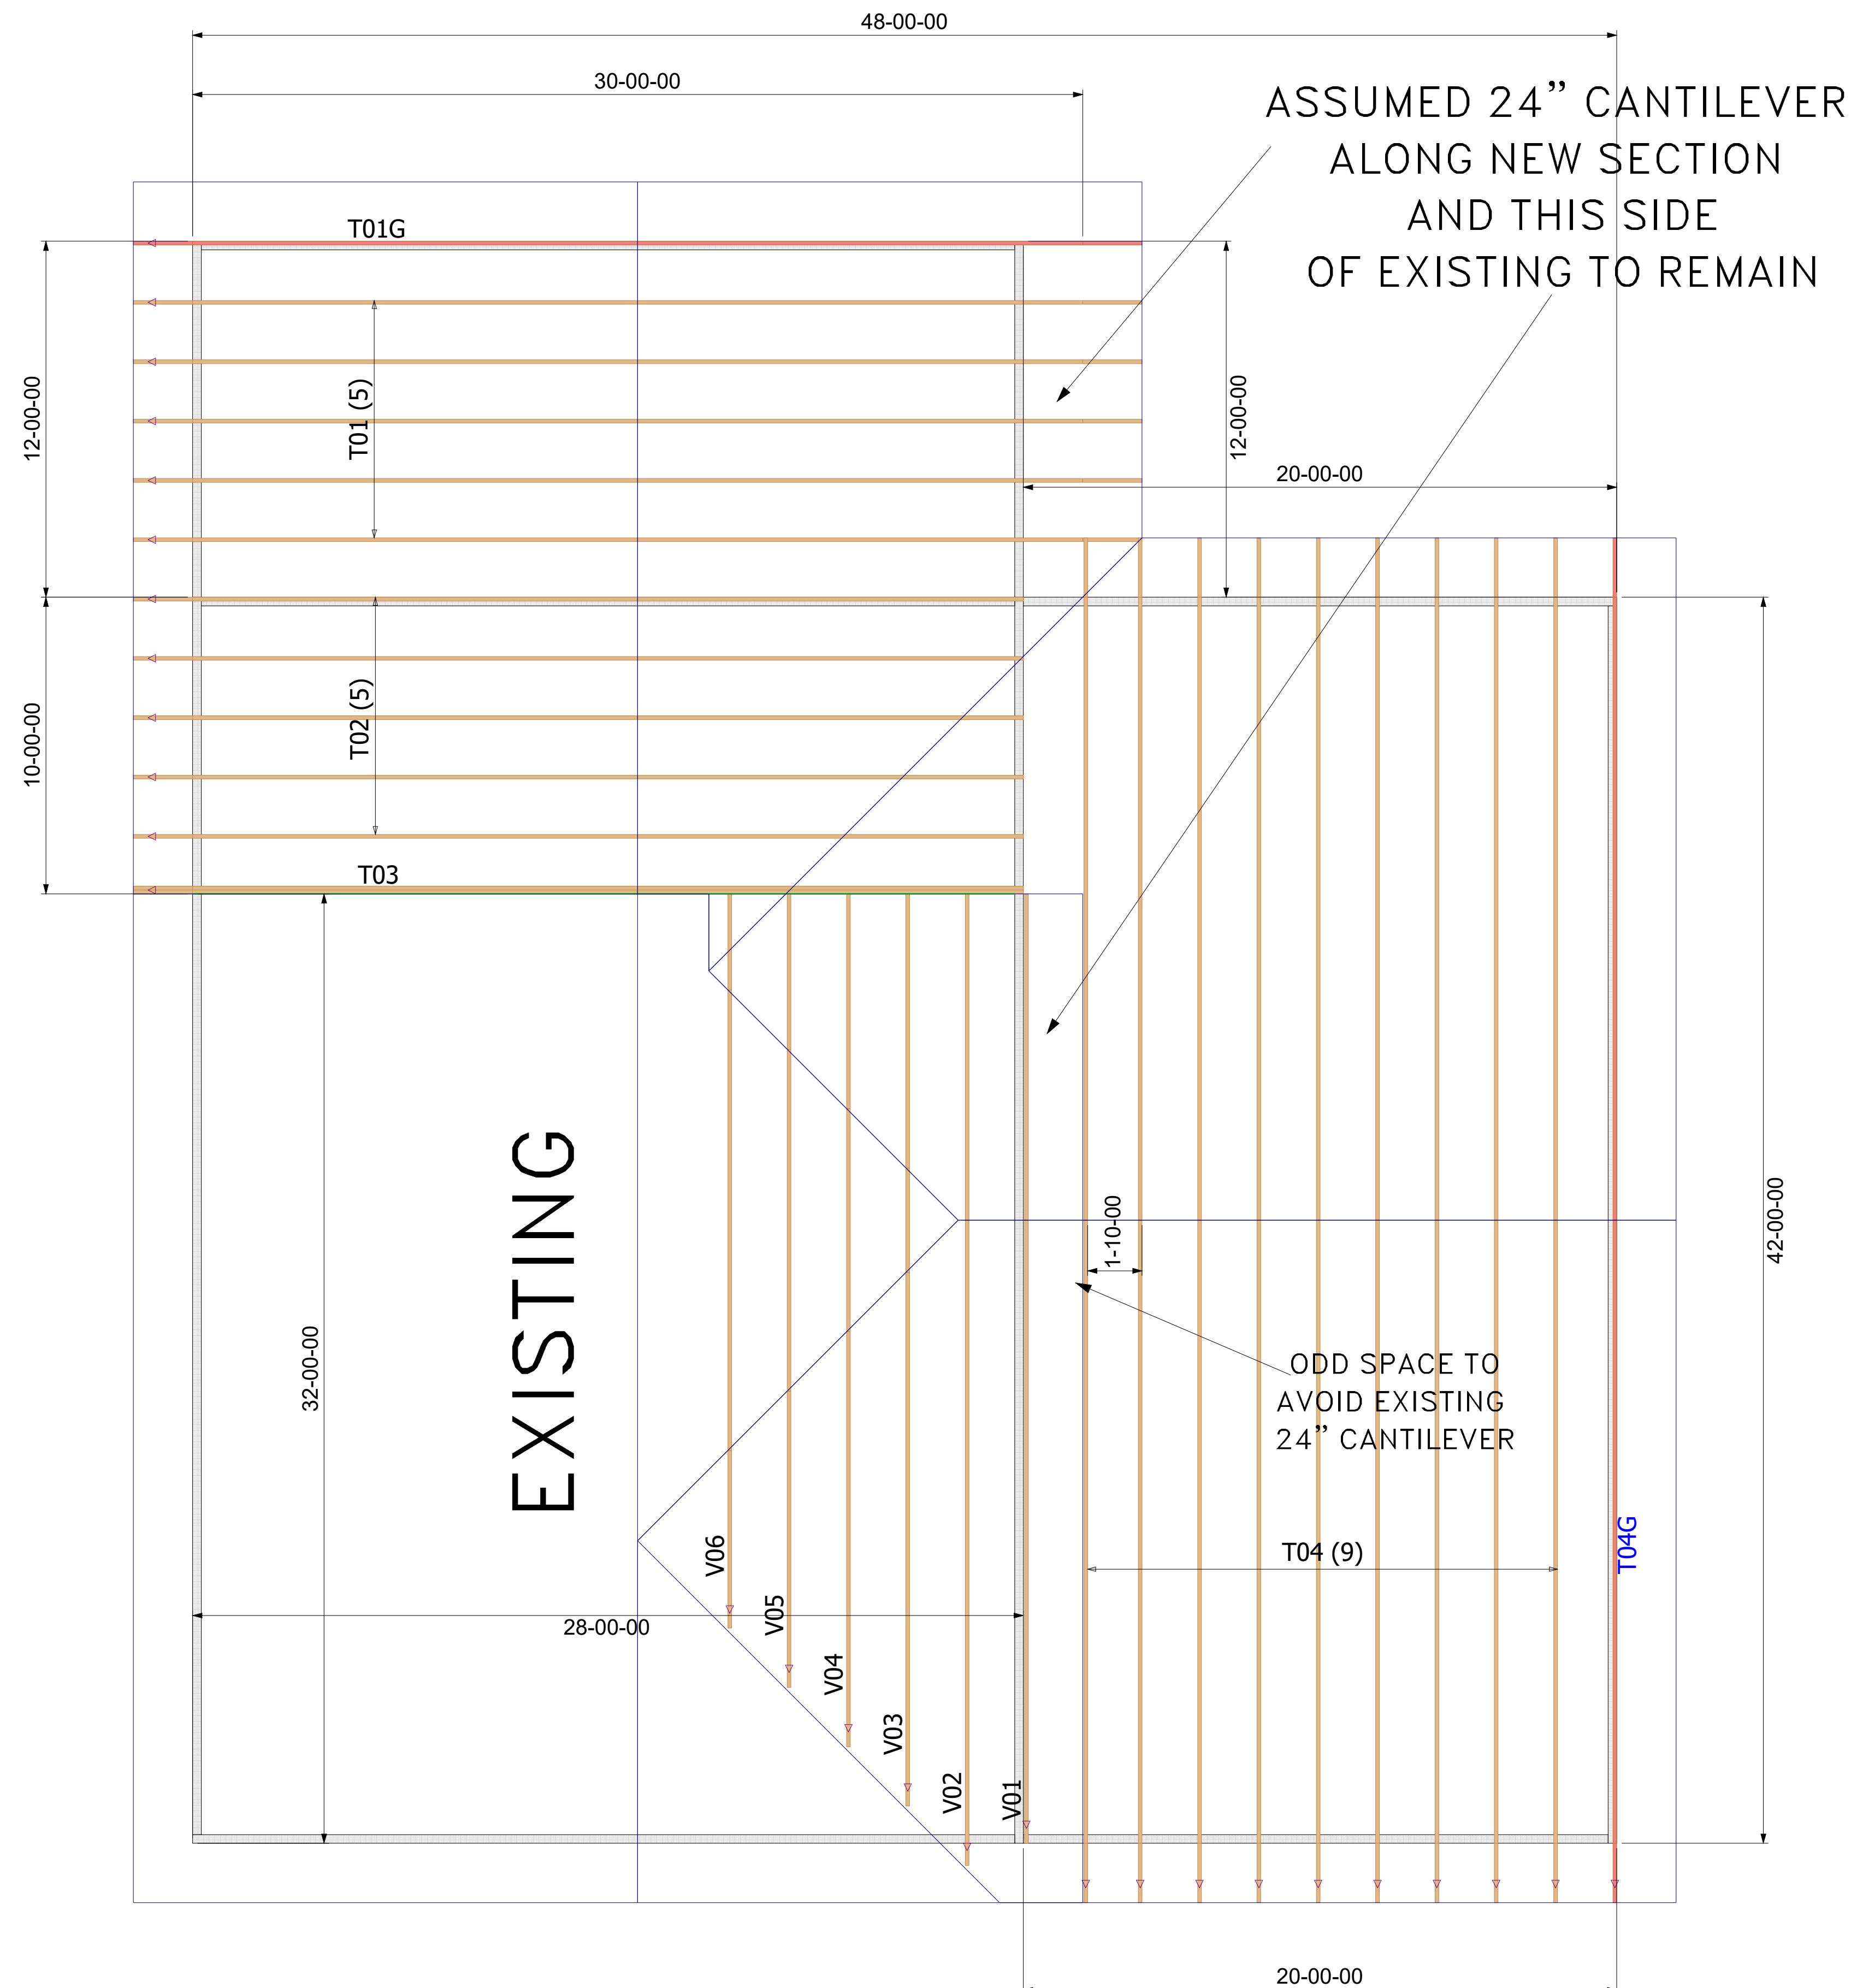

CONTRACTOR NEEDS TO VERIFY
PLATE HEIGHT
DIFFERENCE SHOWN IN PLANS
OR I CAN LEAVE VALLEY TO BE
CONV. FRAMED



Lake City

Jacksonville

Tallahassee



