

-CLG. MOUNTED OUTLET FOR RETRACTABLE 110V CORD MALE

ELECTRICAL	COUNT	SYMBOL
4' ATLAS HIGH BAY FLUORESCENT	9	
OVERHEAD DOOR MOTOR	2	0
OUTLET 110	11	Ф
OUTLET 220V	2	
SWITCH	3	\$

ELECTRICAL PLAN NOTES

WIRE ALL APPLIANCES, HVAC UNITS AND OTHER EQUIPMENT PER MANUF. SPECIFICATIONS.

CONSULT THE OWNER FOR THE NUMBER OF SEPERATE TELEPHONE LINES TO BE INSTALLED.

INSTALLATION SHALL BE PER NAT'L. ELECTRIC CODE.


ALL SMOKE DETECTORS SHALL BE 120V W/ BATTERY BACKUP OF THE PHOTOELECTRIC TYPE, AND SHALL BE INTERLOCKED TOGETHER. INSTALL INSIDE AND NEAR ALL BEDROOMS.

TELEPHONE, TELEVISION AND OTHER LOW VOLTAGE DEVICES OR OUTLETS SHALL BE AS PER THE OWNER'S DIRECTIONS, & IN ACCORDANCE W/ APPLICABLE SECTIONS OF NEC-LATEST EDITION.

DWGS INDICATING ALL ELECTRICAL WORK, INCLUDING ANY RISER DIA. SHALL INCLUDE WIRE SIZES/TYPE & EQUIPMENT TYPE W/ RATINGS & LOADS. CONTRACTOR SHALL PROVIDE 1 COPY OF AS-BUILT DWGS TO OWNER & 1 COPY TO THE PERMIT ISSUING AUTHORITY.

FIXTURE LOCATIONS SCALE: 1/4" = 1'-0"

REVISIONS							
ATE	BY	DESCRIPTION	DATE	BY	DESCRIPTION		

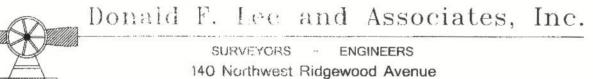

140 Northwest Ridgewood Avenue Lake City, Florida 32055 Certificate of Authorization # 29834 Phones (386) 755-6166 FAX: (386) 755-6167

WATER STORAGE

TANK---

11
Sutt
10-25-2013

WN BY:	COLUMBIA COUNTY
TM	FIRE STATIONS - TRUCK
	TIME CTATIONS - TROCK E

BAYS

FIXTURE LAYOUT

SHEET: E-1

Brett A. Crews, P.E. 65592

APPROVED BY:

2013-055

CES PROJECT NO .: