




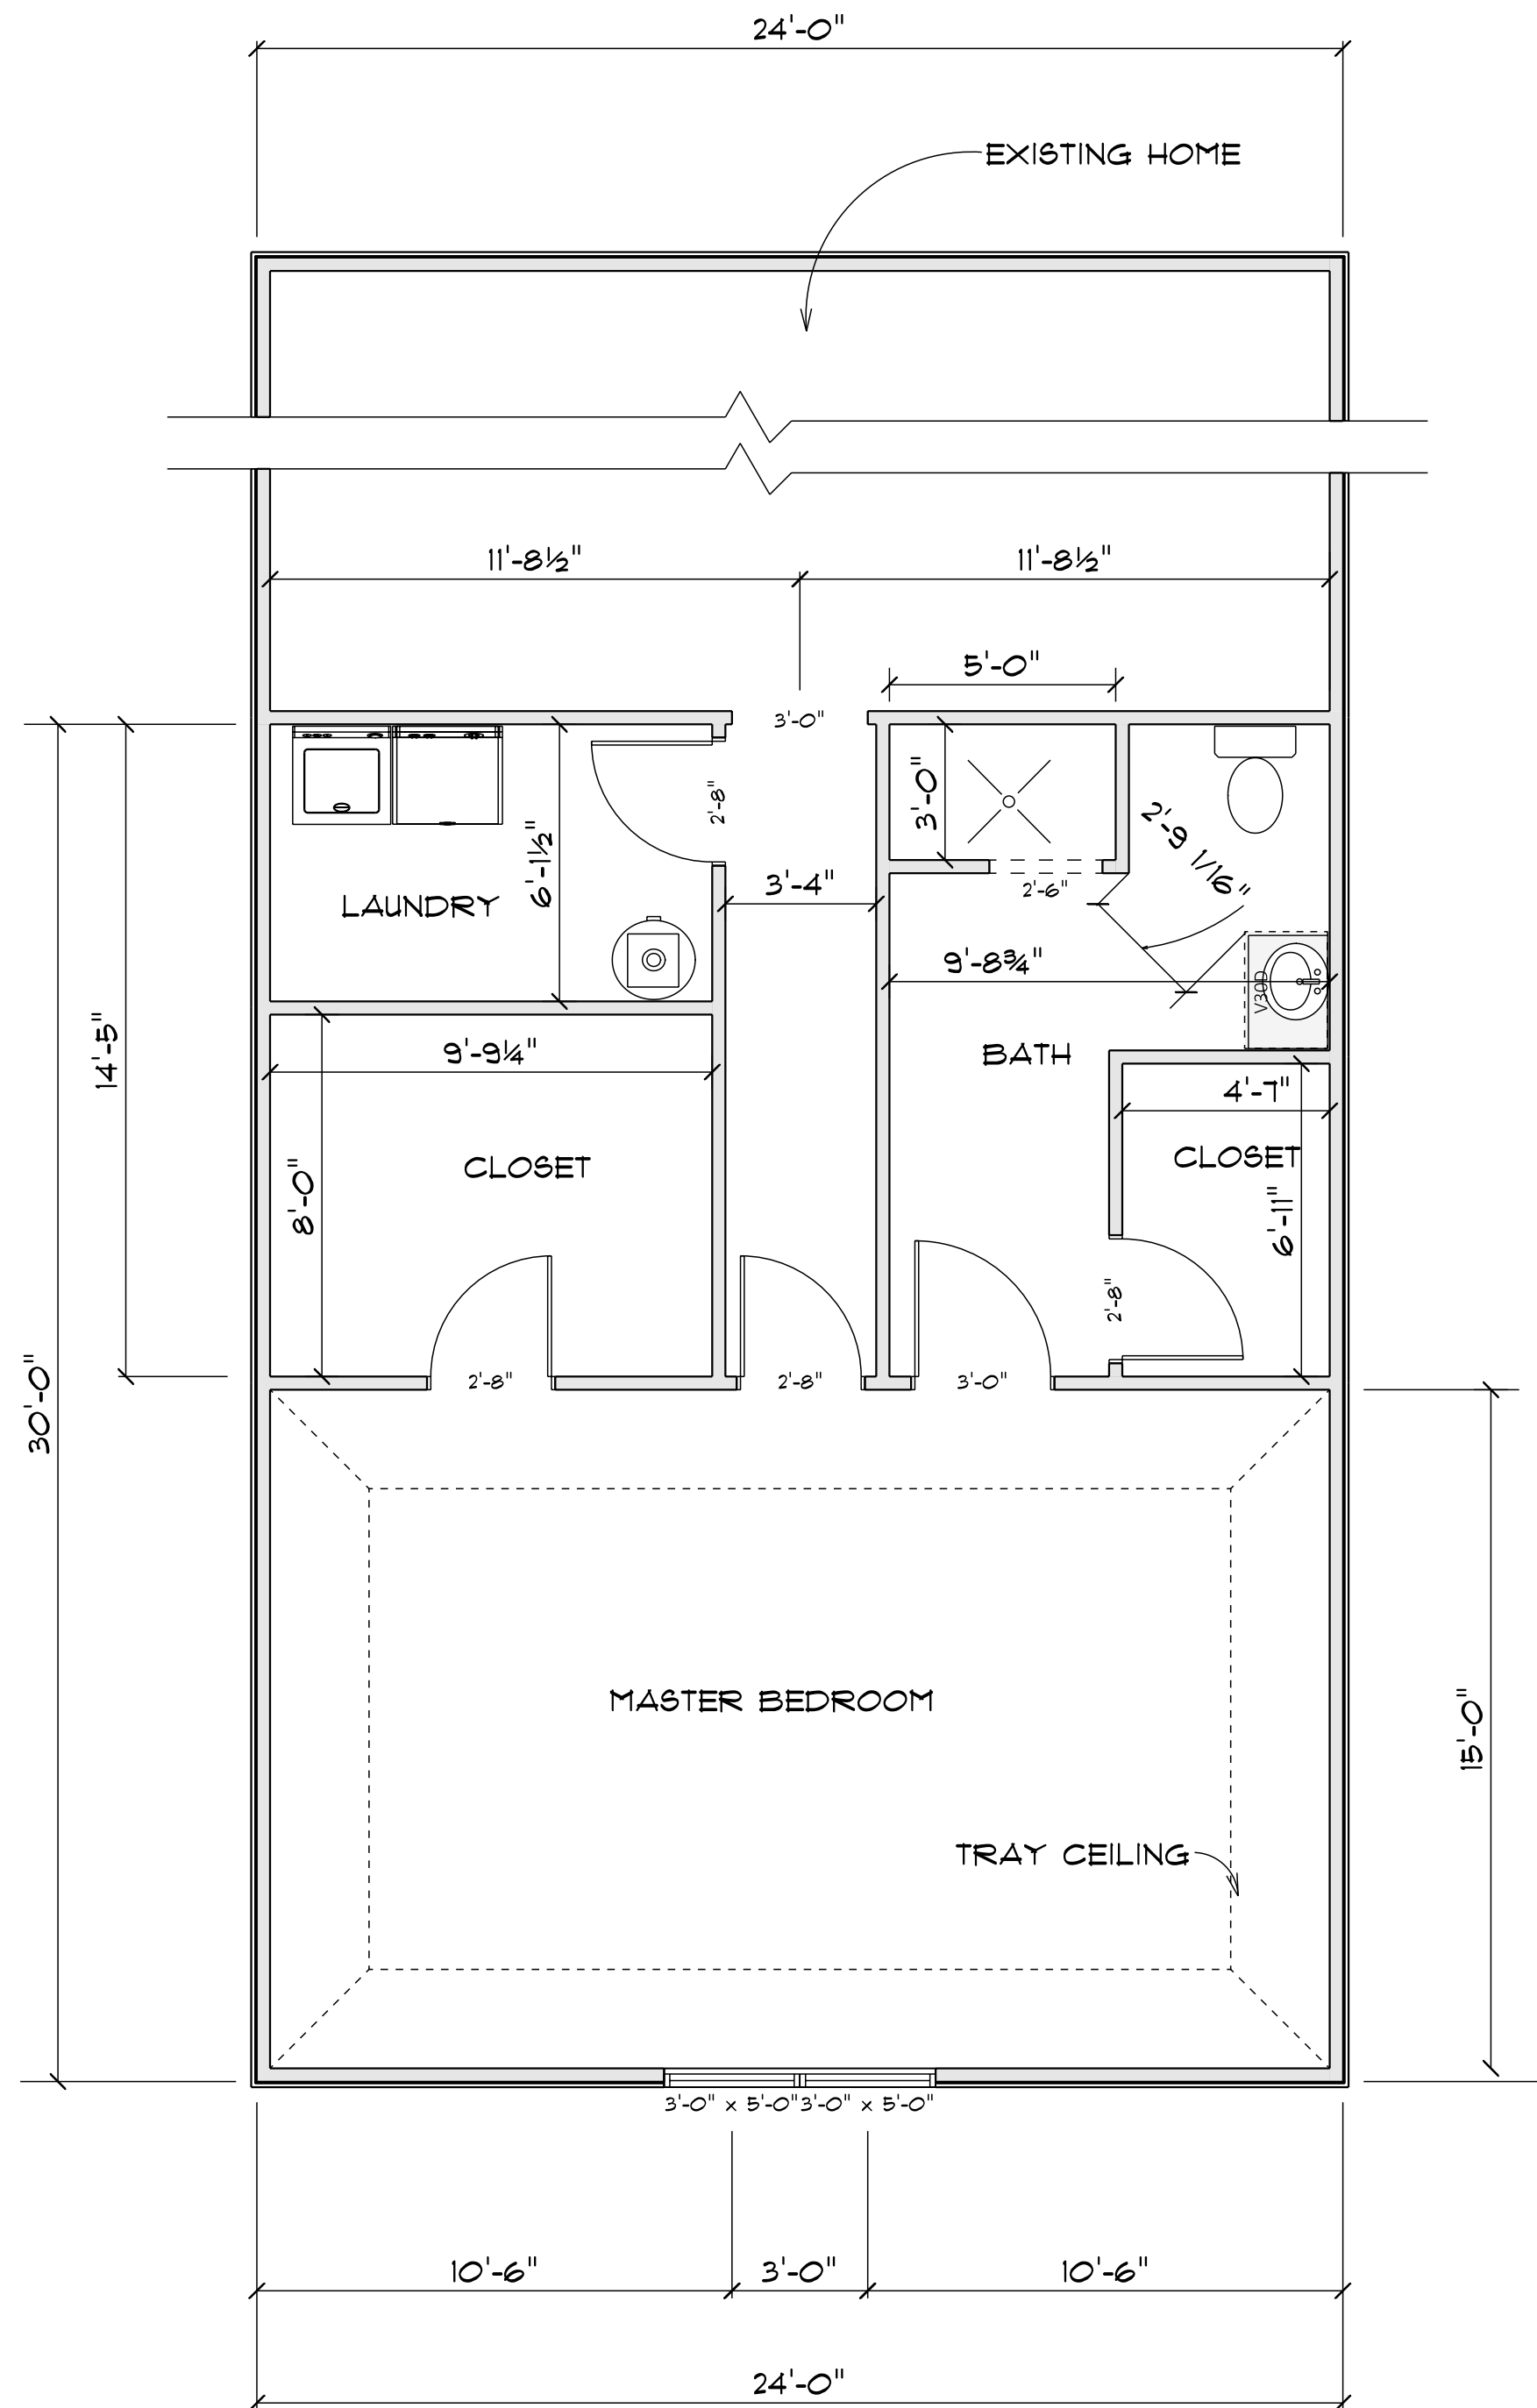


WILLIAMS ADDITION
FLOOR PLAN

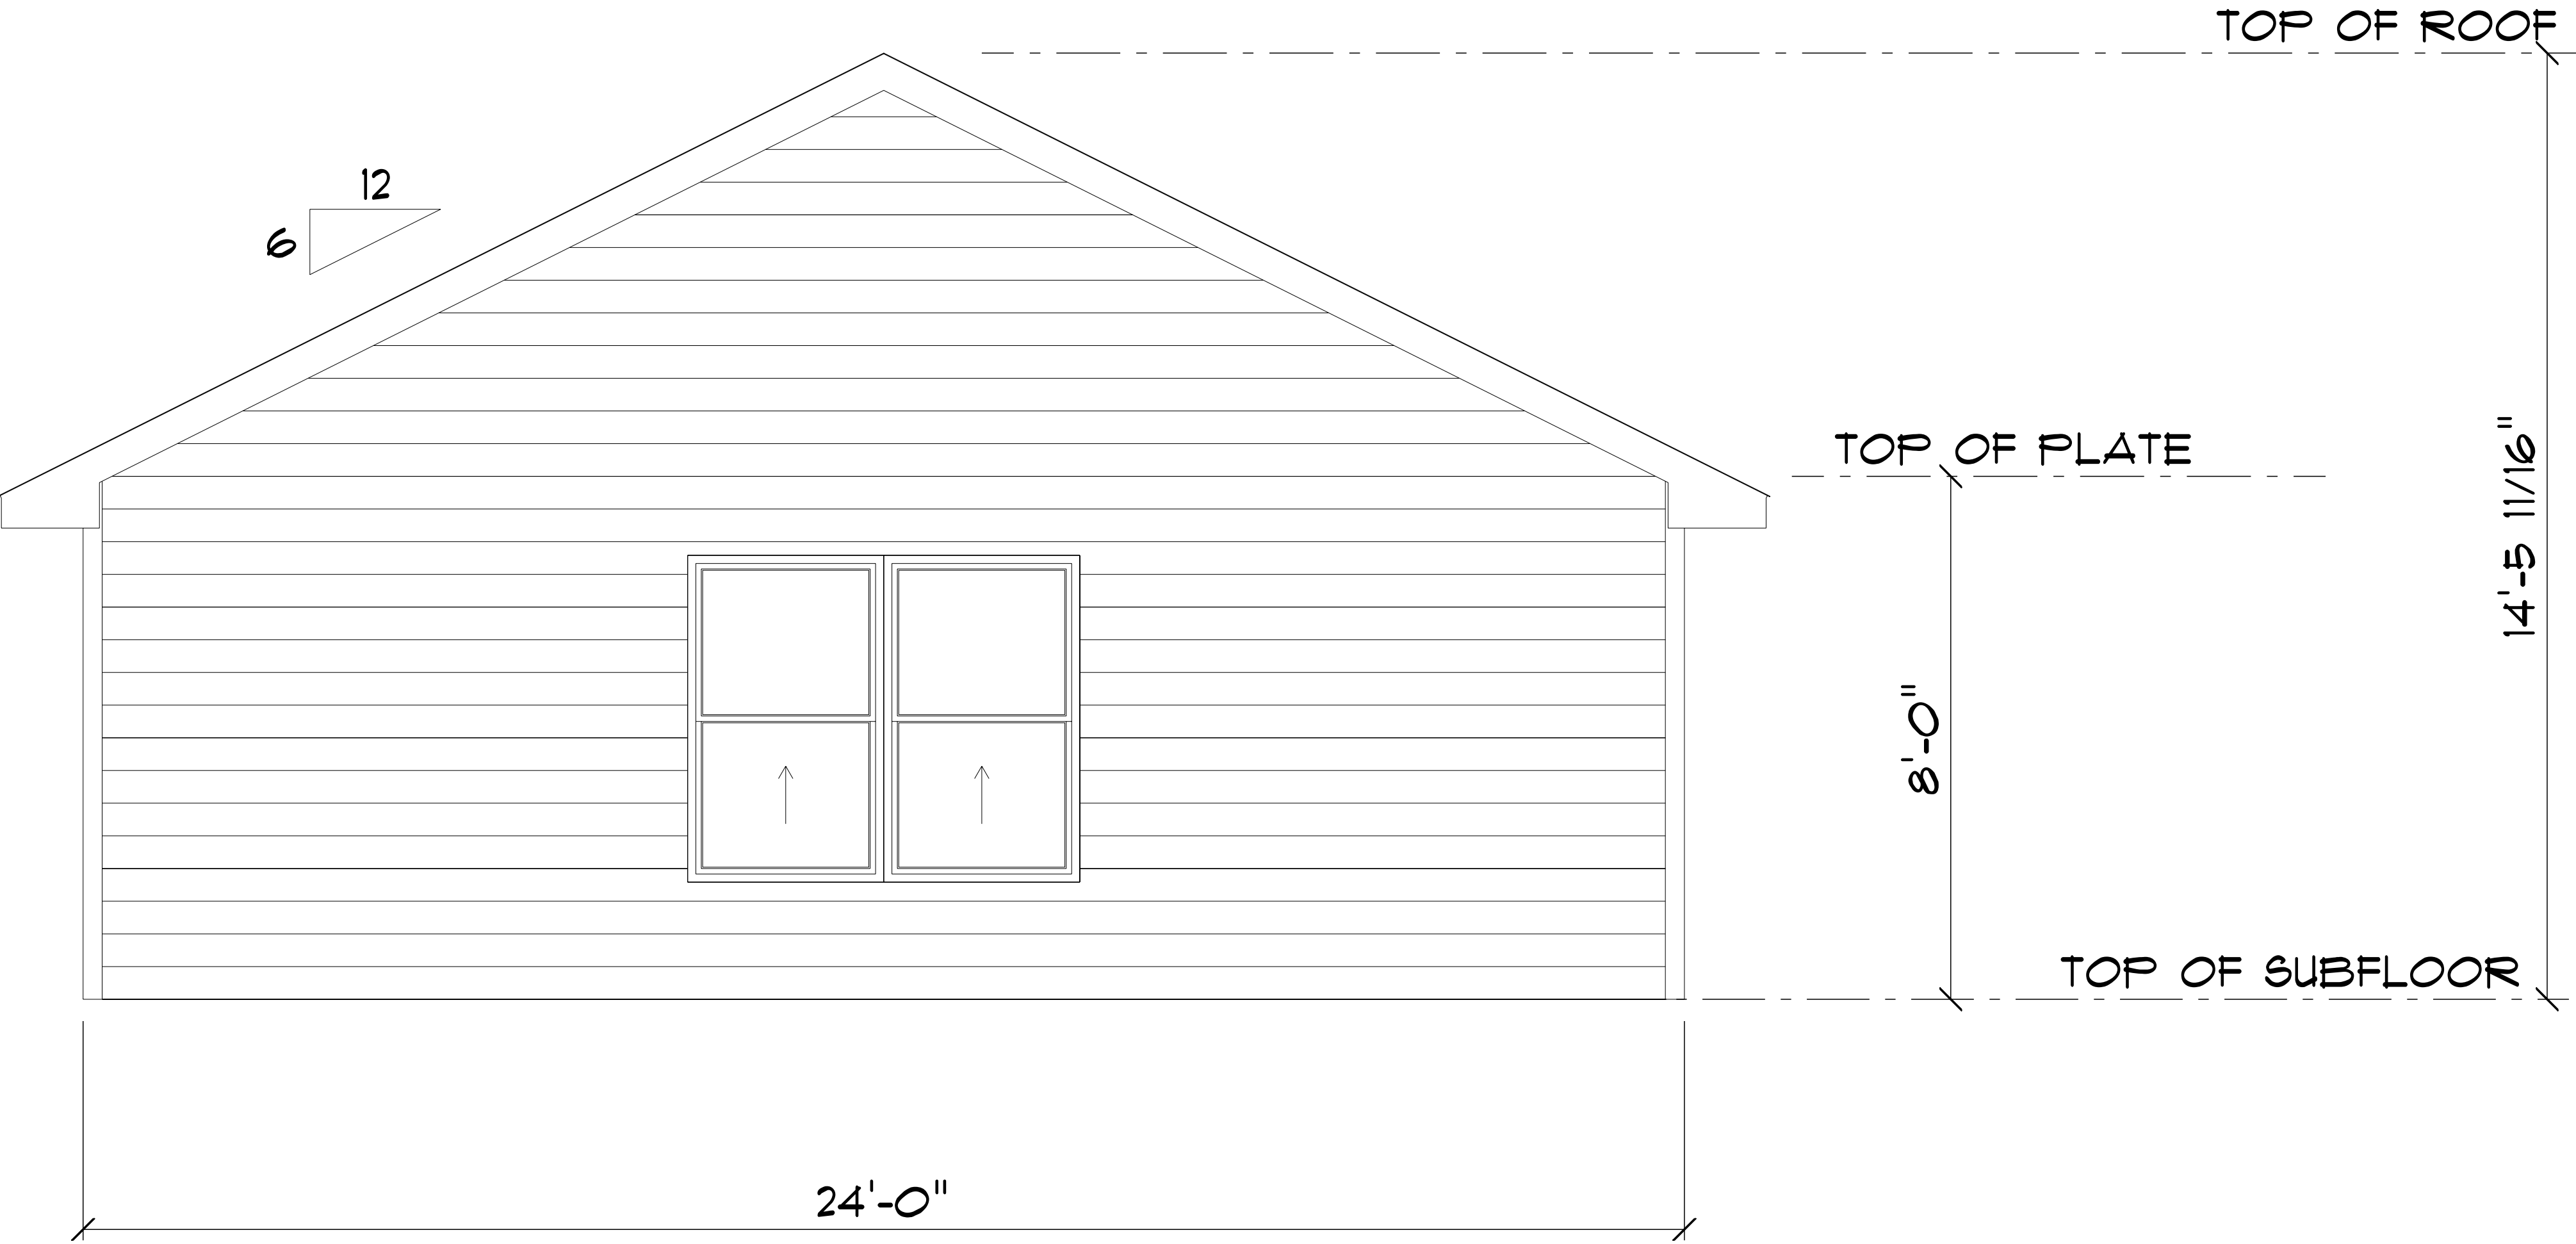

FRONT ELEVATION

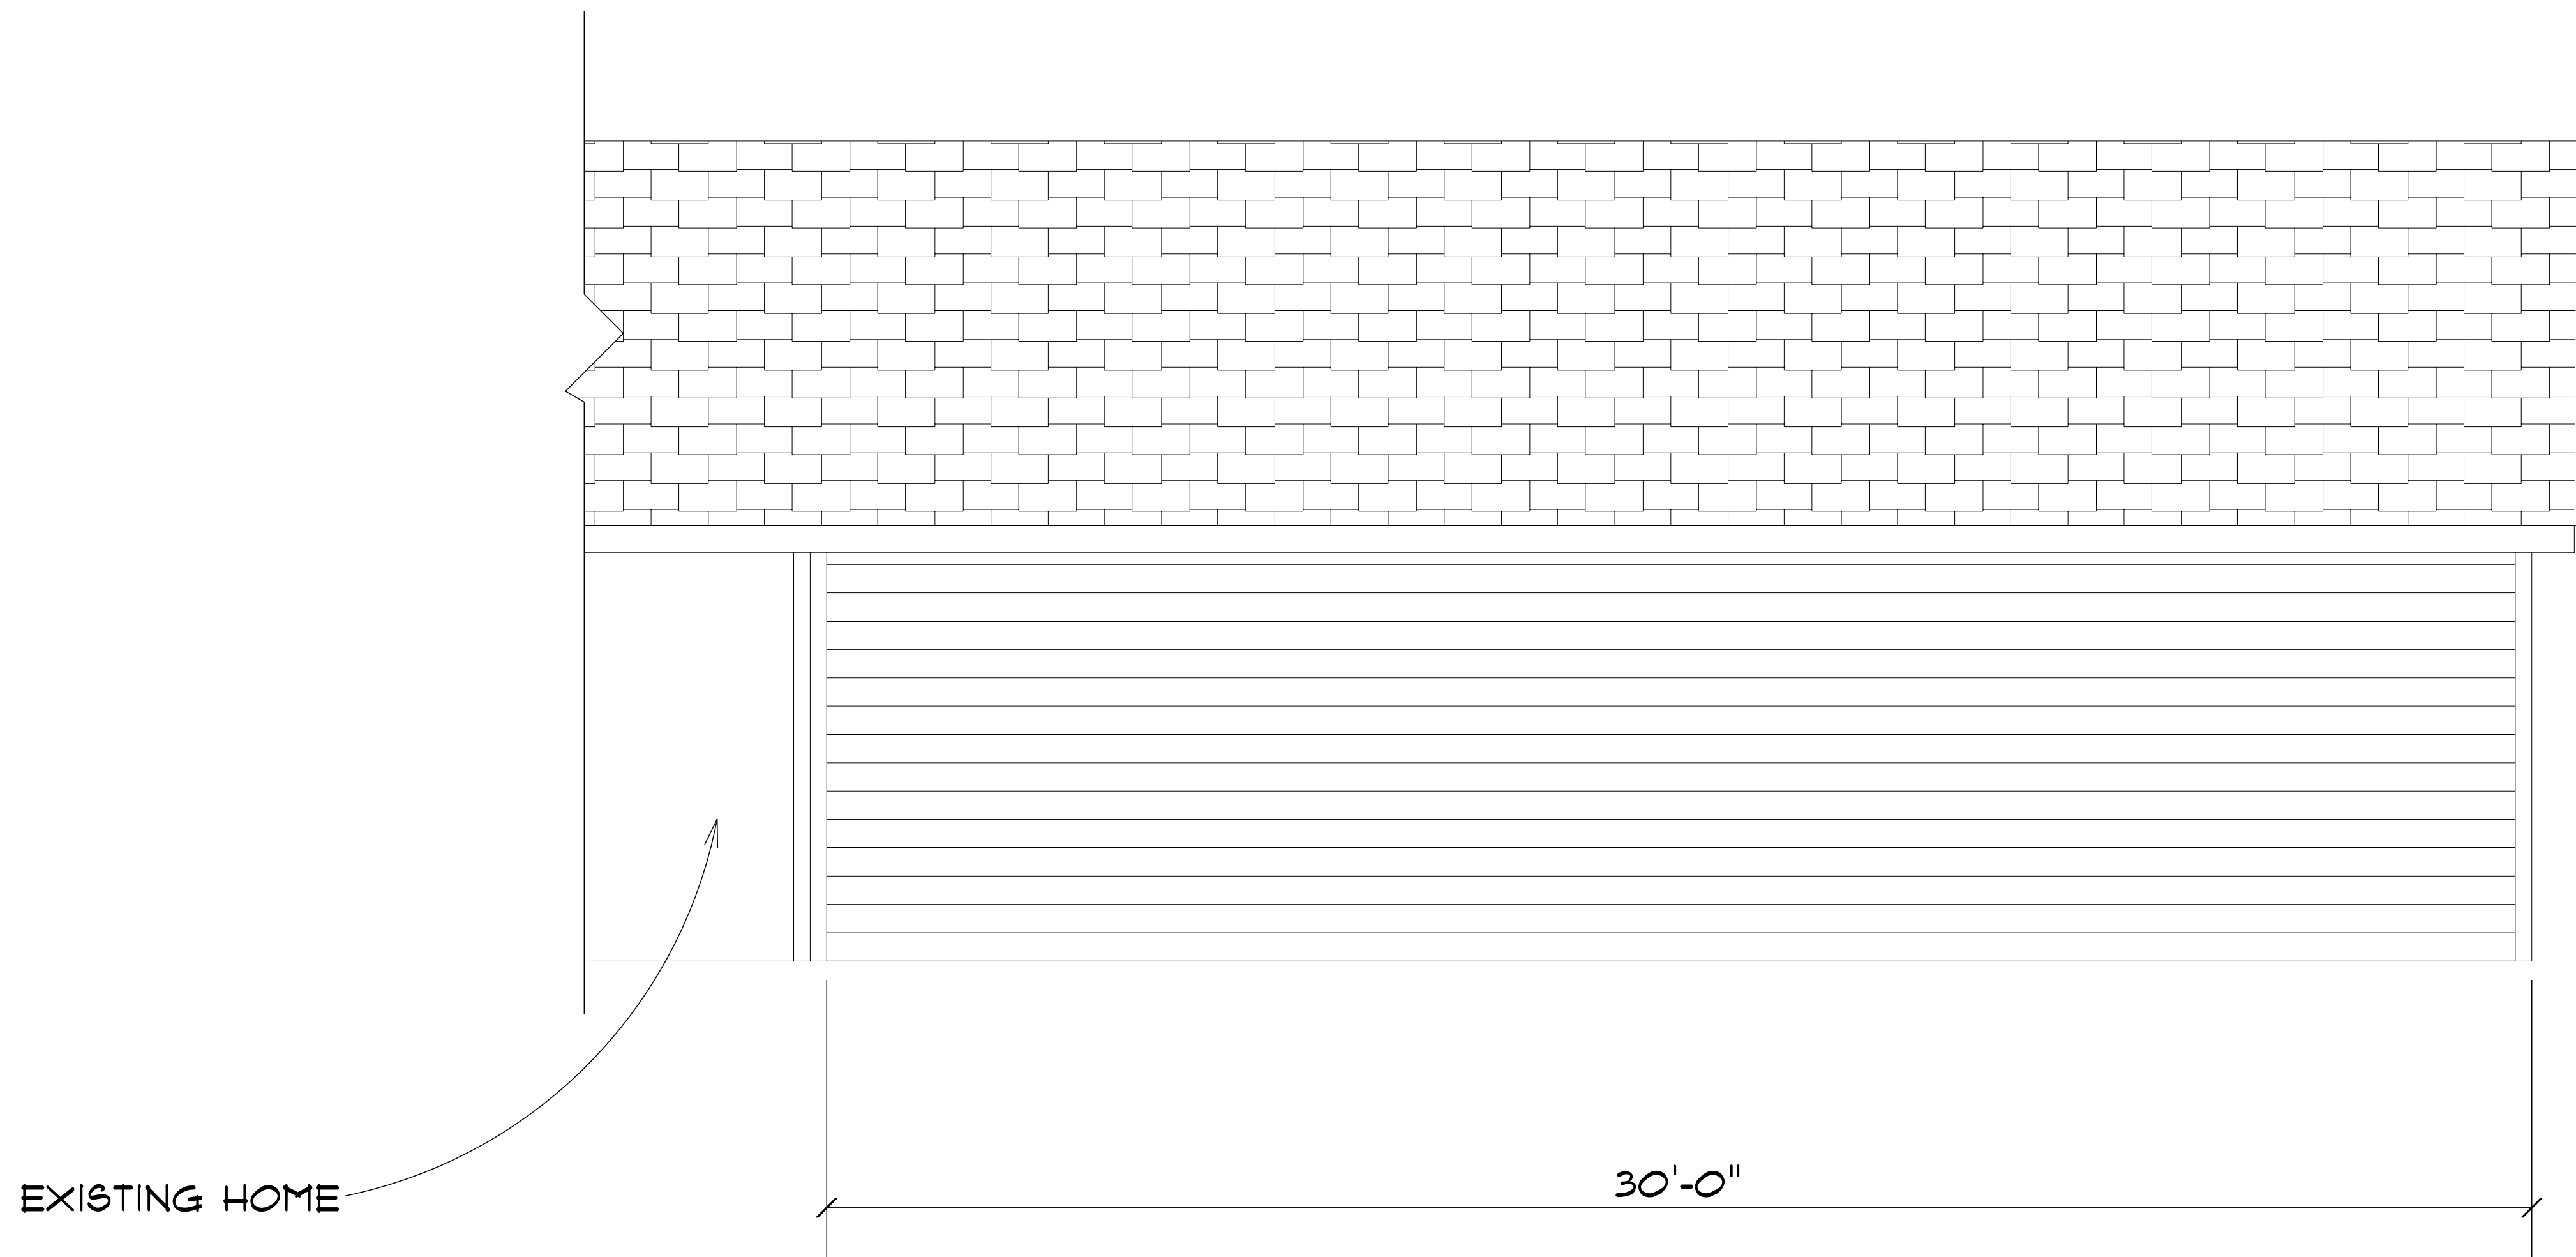

LEFT SIDE ELEVATION

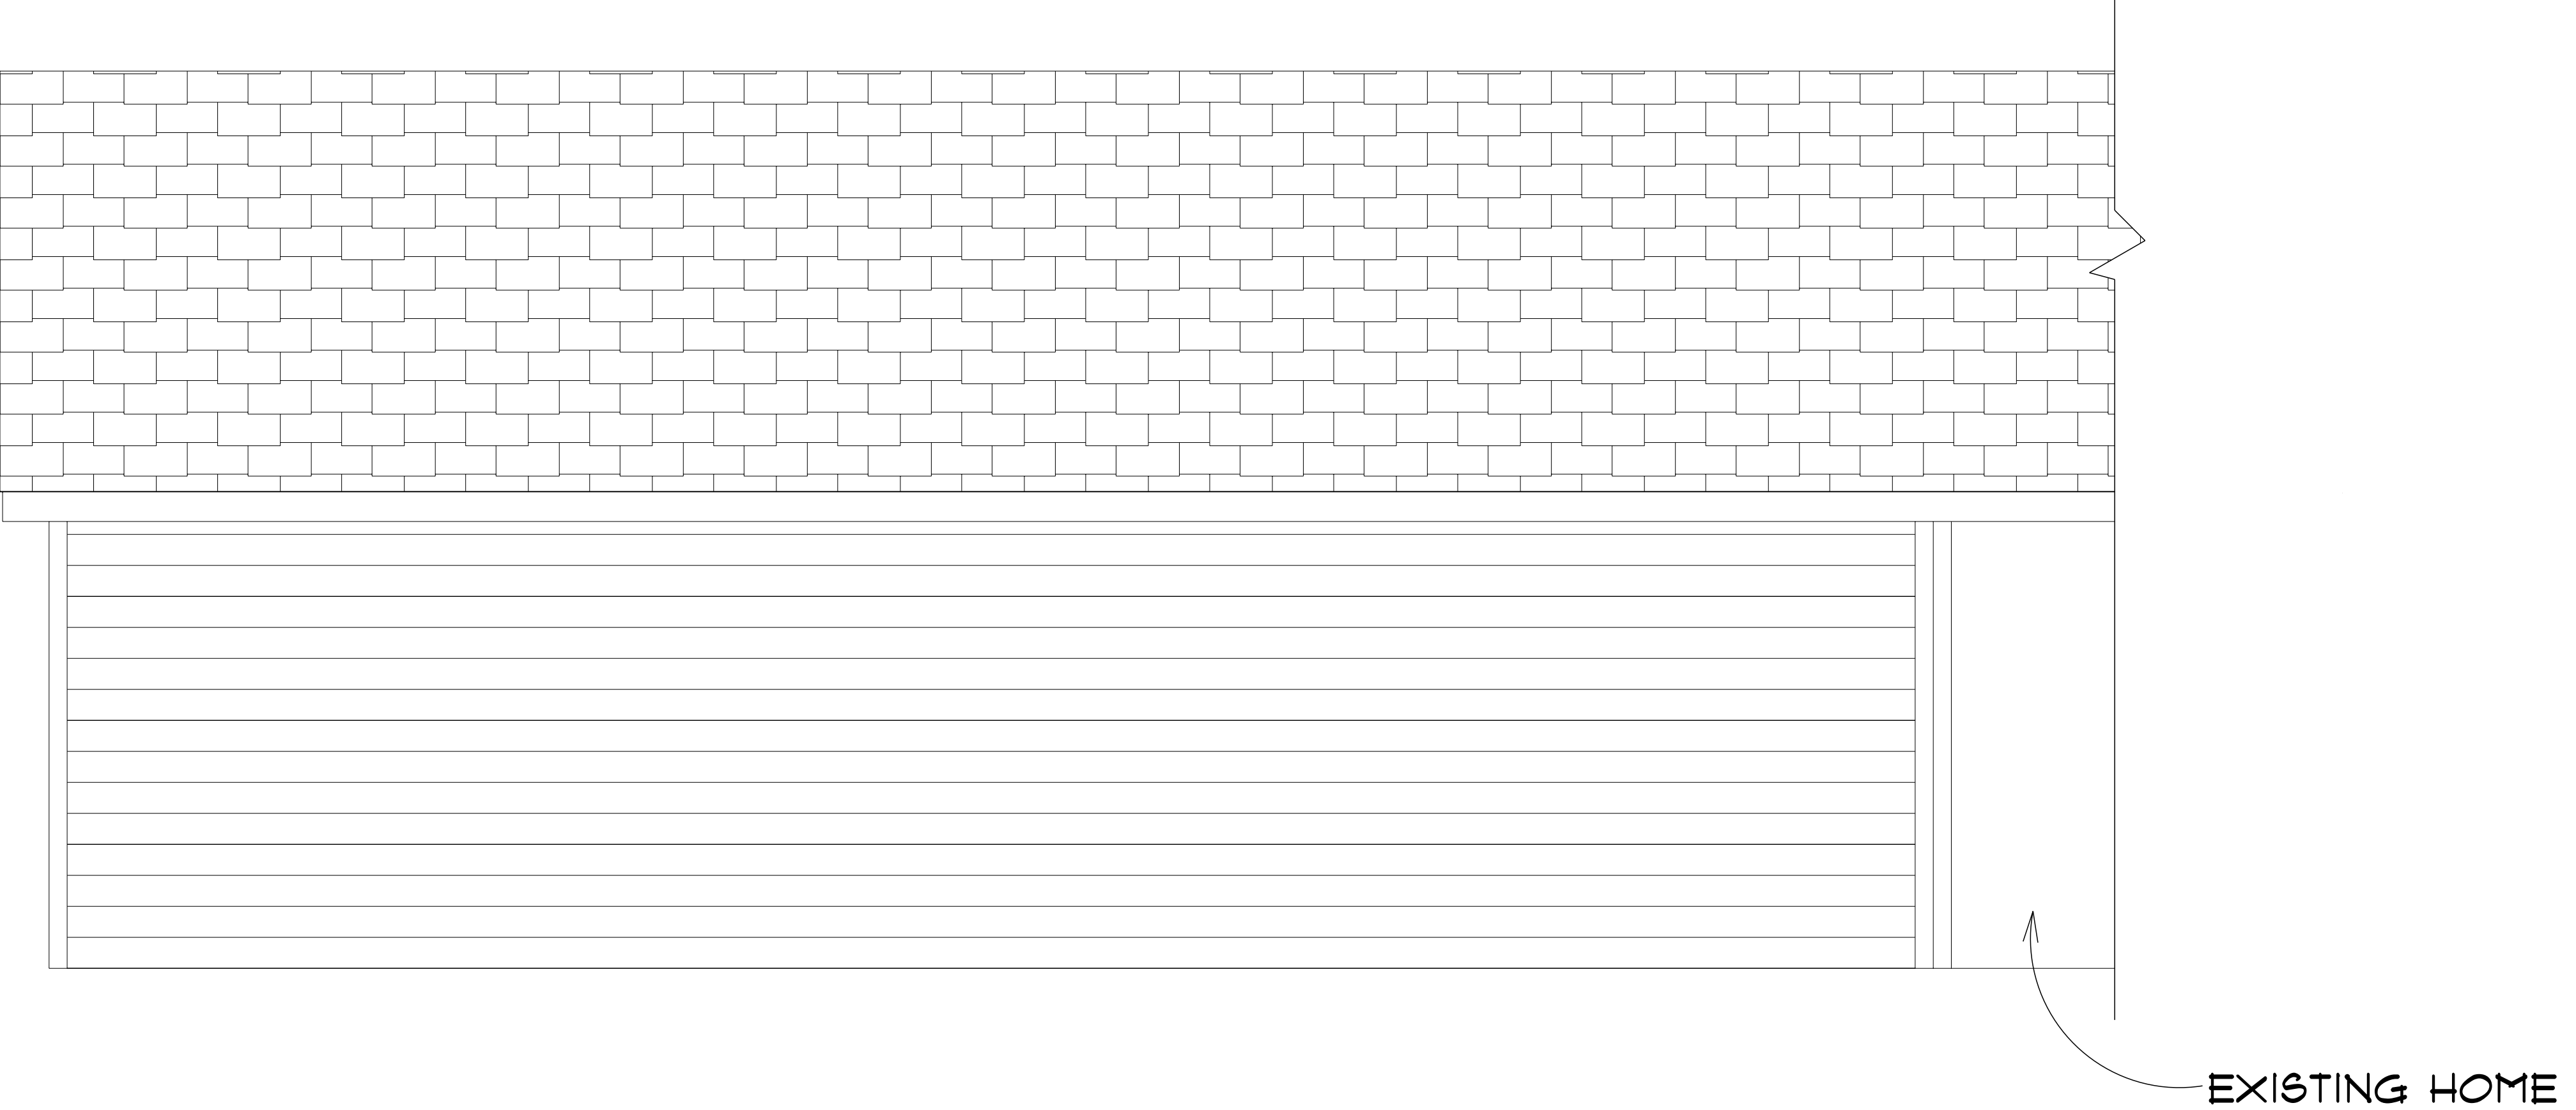

RIGHT SIDE ELEVATION