


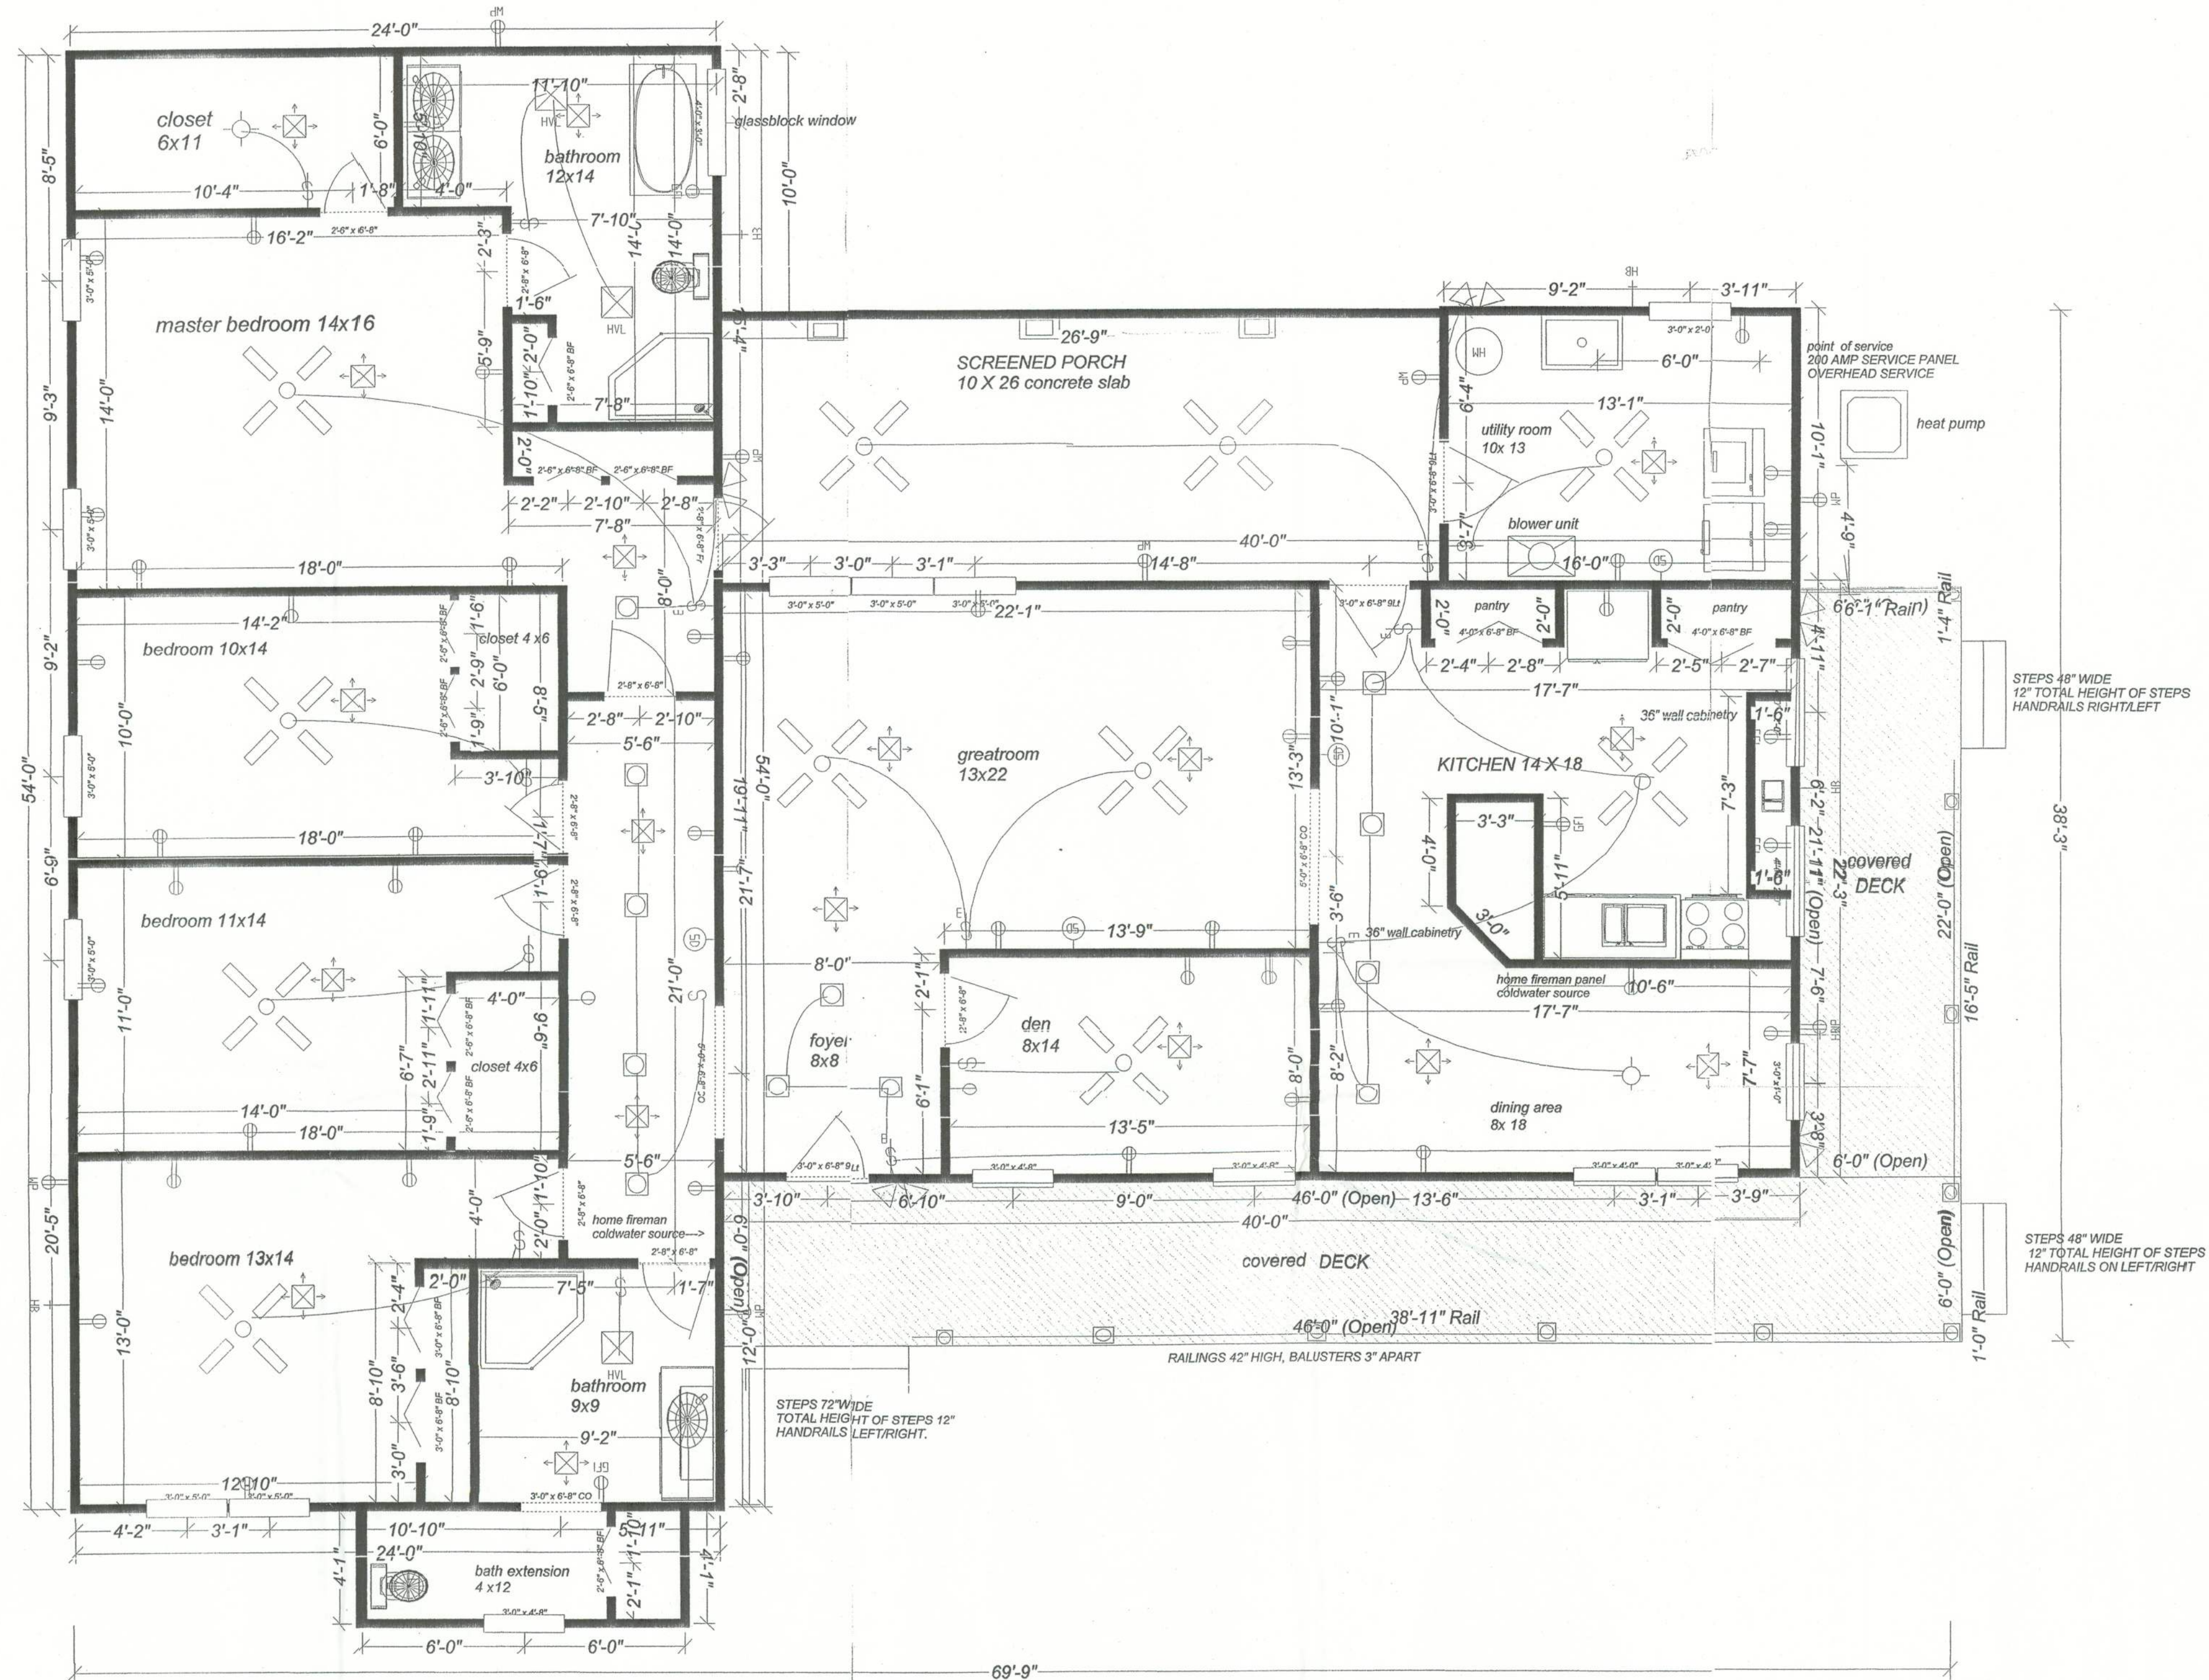

" THE MOCKINGBIRD"
 PLAN BY BUTLER BUILDERS LLC
 ALL RIGHTS RESERVED OCTOBER 2005
 2320 SQ FT LIVING AREA
 668 SQ FT PORCHES
 2988 SQ FT TOTAL

FLOORPLAN DECKPLAN 1/4"= 1 FT SCALE

ELECTRICAL
 PLUMBING
 HVAC PLAN
 1/4"= 1 FT SCALE

EXTERIOR WALLS OF 2X4 PINE NO 2 STUDS 16" O.C.
 FIREBLOCKING CONTINUOUS AROUND PERIMETER WALLS
 1/2" PLYWOOD SHEATHING ON EXTERIOR WALLS. NAILING SCHEDULE -FL CODE 2004
 HEADERS OF SOLID PINE 2X10 EXTENDING 1 FT PAST OPENINGS EACH SIDE
 FASTENERS PER WINDLOAD/BLDG 2004 SCHEDULES.
 ATTIC SPACE -R19 INSULATION
 EXTERIOR WALLS- R-13 INSULATION
 DECKS W/ 2X10 JOISTS PT 16" O.C
 SYNTHETIC DECK TOP BY CHOICEDECK. RAILINGS 42" HIGH
 WOOD POST 4X5" Q 8 FT
 REAR PORCH OF REINFORCED 4" CONCRETE SLAB 2500 PSI
 ALL CONSTRUCTION TO COMPLY WITH FL BUILDING CODE 2004

ELECTRICAL FOOTNOTE
 AFCI IN ALL BEDROOMS
 200 AMP SERVICE PANEL IN UTILITY ROOM WITH METER DIRECTLY BEHIND ON EXTERIOR WALL .
 OVERHEAD SERVICE