



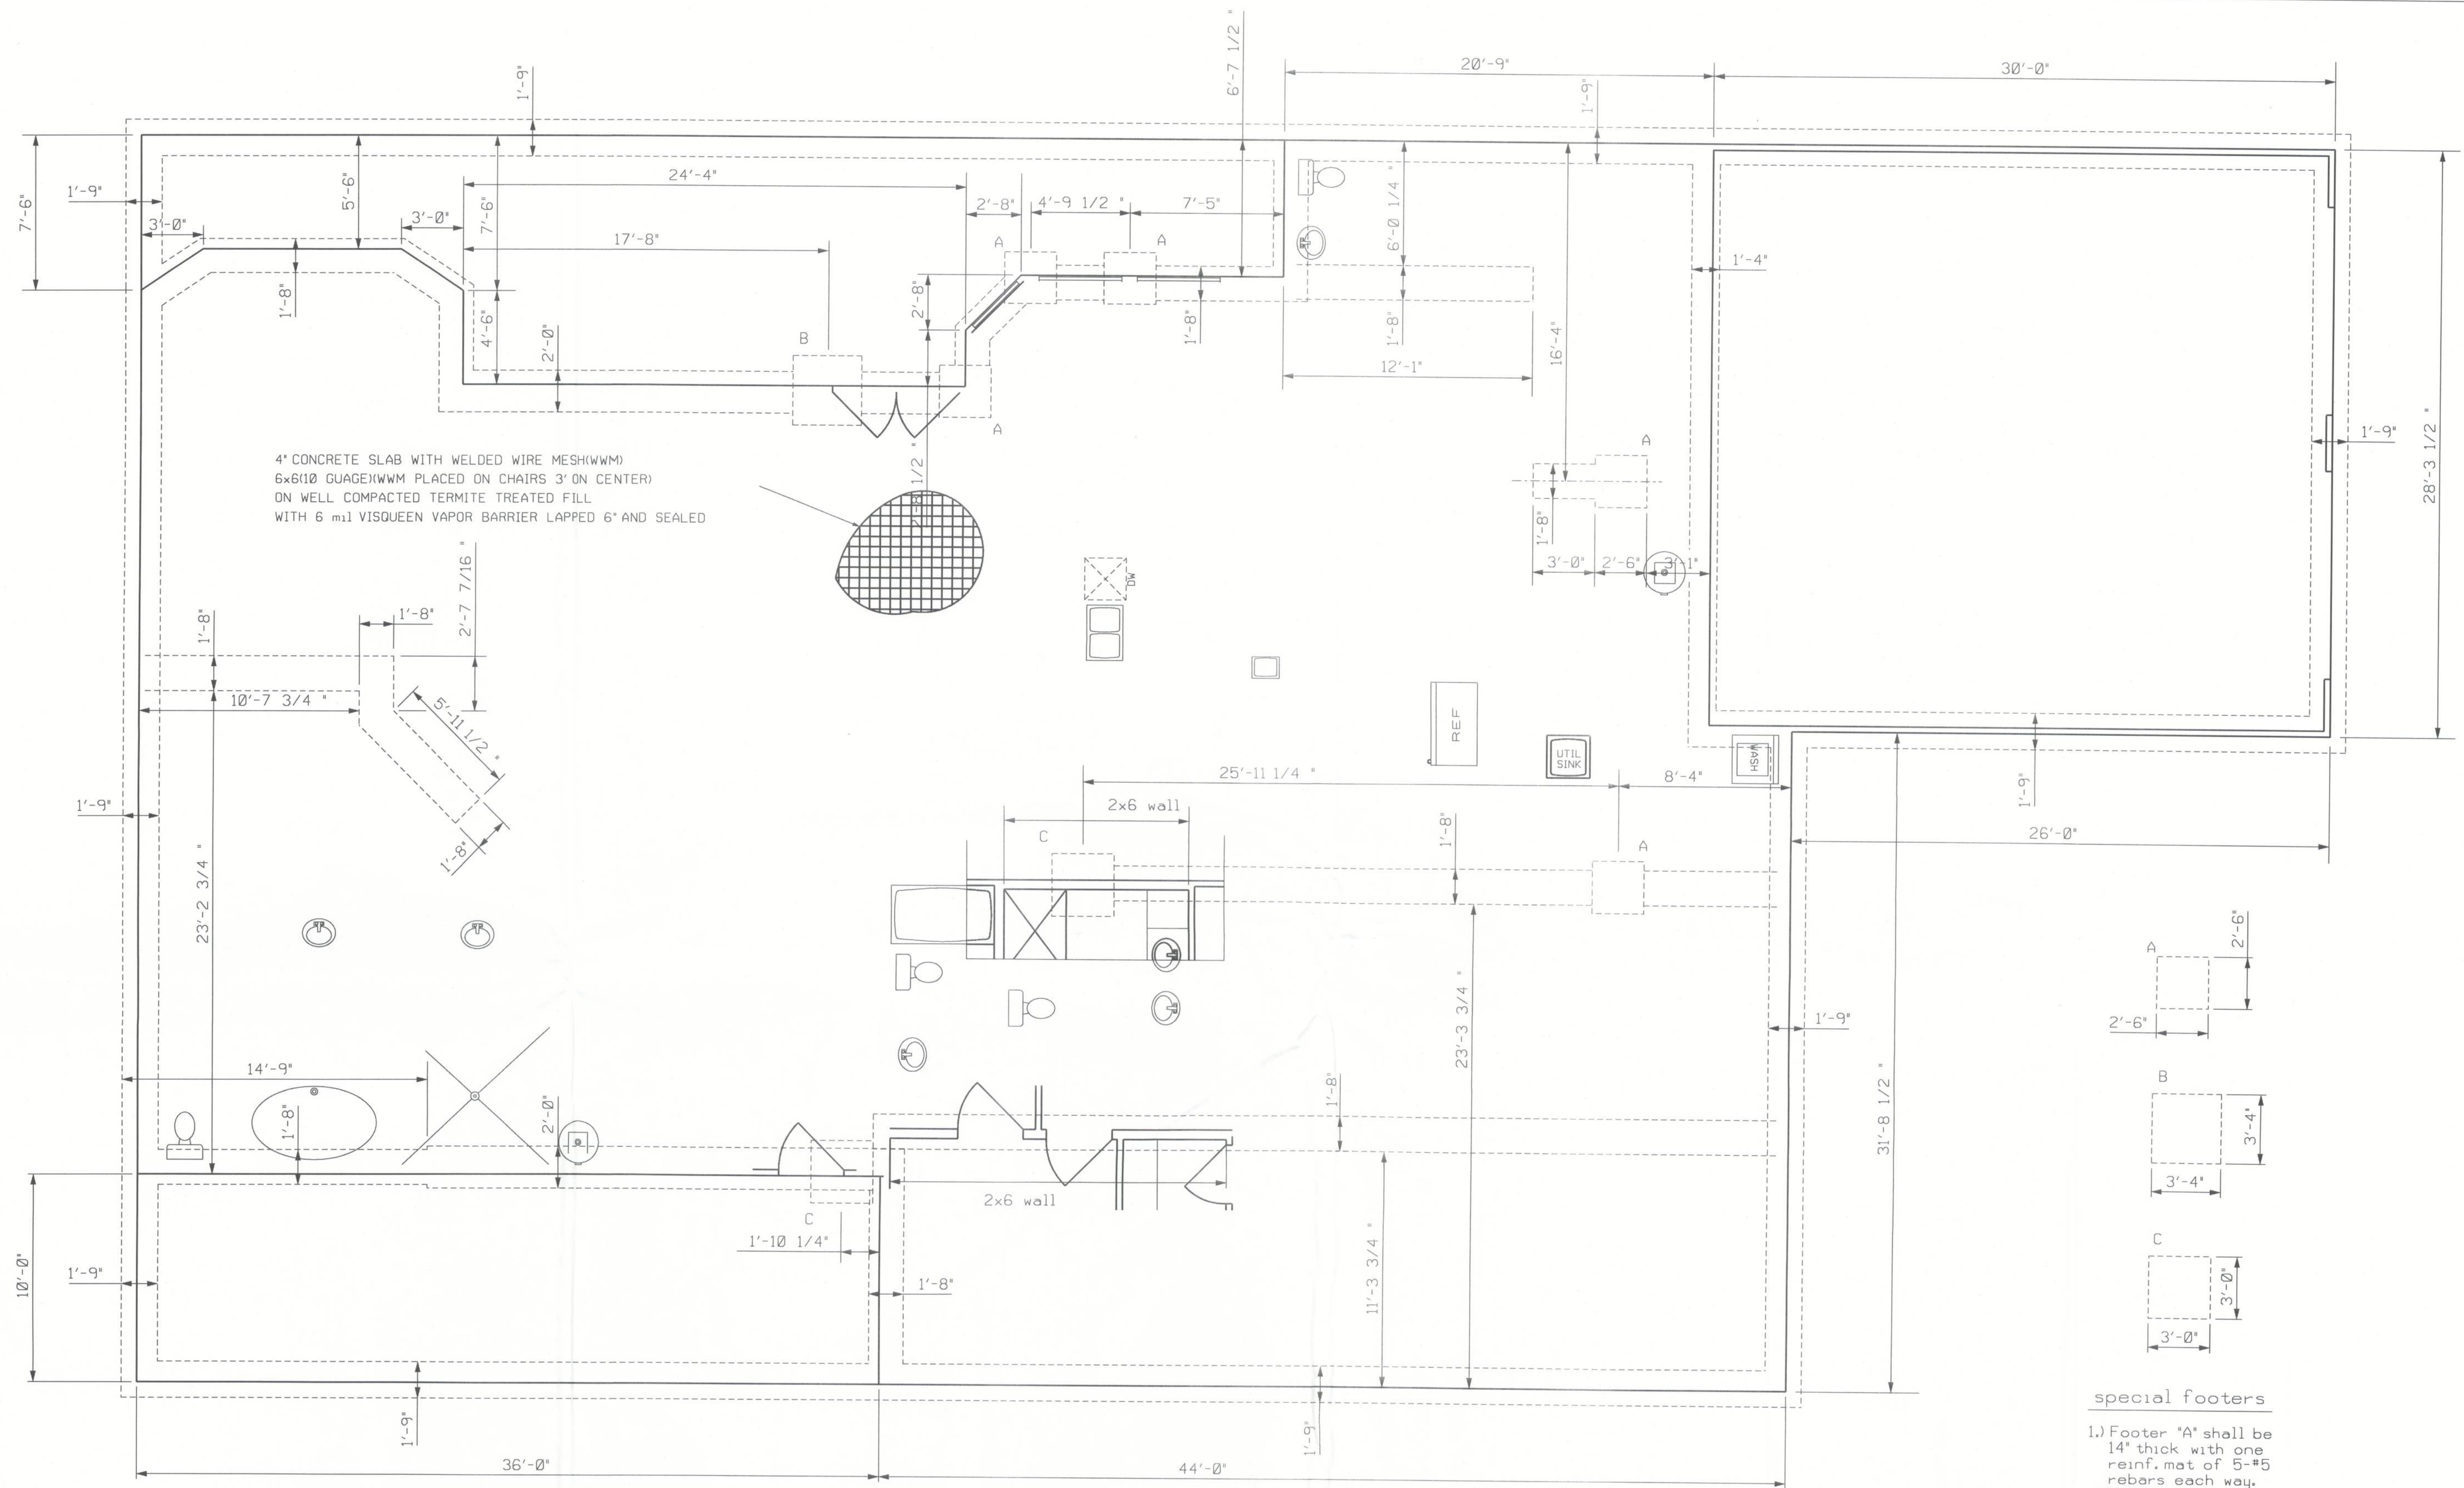

FOUNDATION & PLUMBING PLAN

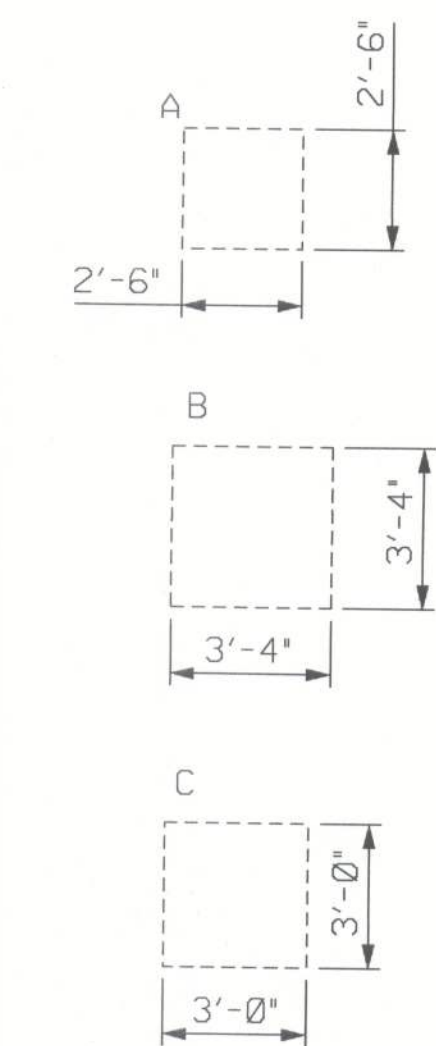

special footers

- 1.) Footer "A" shall be 14" thick with one reinf. mat of 5-#5 rebars each way. (3000 psi conc.)
- 2.) Footers "B" & "C" shall be 14" thick with one reinf. mat of 6-#5 rebars each way. (3000 psi conc.)
- 3.) Longitudinal wall footer reinforcement shall run thru these footers.

PLANS PREPARED BY:
CHRISTOPHER Q. DICKS
4035 SE CR 252, LAKE CITY, FL 32025

DICKS RESIDENCE
COLUMBIA COUNTY, FLORIDA

SHEET
7
OF
8