


- LEGEND**
- = FOUND CONCRETE MONUMENT
 - (C) = CALCULATED DATA
 - (M) = MEASURED DATA
 - R/W = RIGHT OF WAY
 - MIN. F.F. = MINIMUM FINISH FLOOR
 - ⊙ = EXISTING WELL

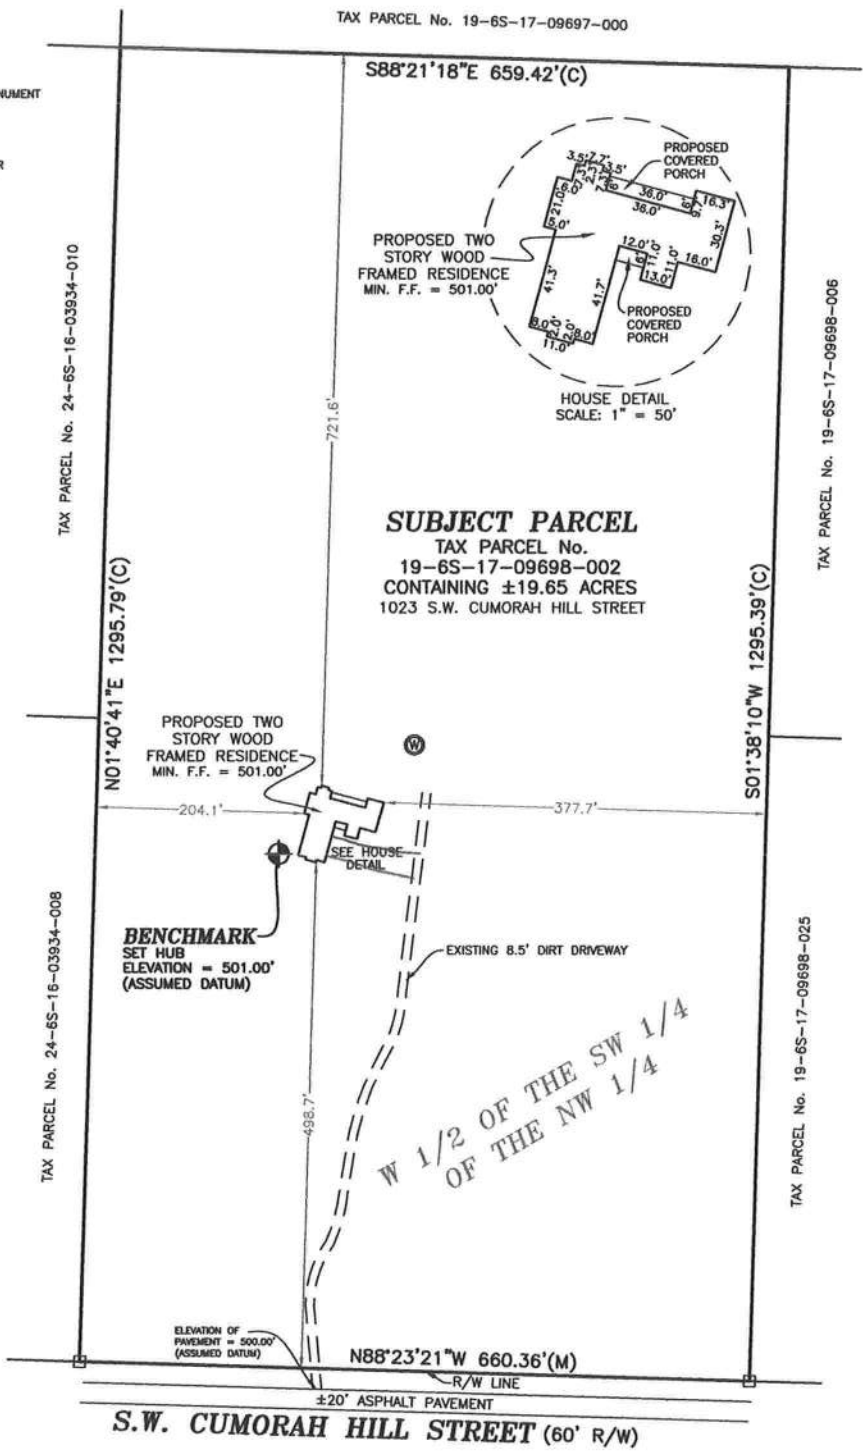

SURVEYOR NOTES:

1. THE BEARINGS SHOWN HEREON ARE BASED ON THE LEGAL DESCRIPTION OF RECORD.
2. RECORDED EASEMENT AND/OR DEEDS NOT FURNISHED TO THE SURVEYOR ARE NOT SHOWN.

FLOOD NOTE:
 THE SUBJECT PROPERTY LIES WITHIN FLOOD ZONE X (AREAS DETERMINED TO BE OUTSIDE THE 0.2% ANNUAL CHANCE FLOODPLAIN) AS SHOWN ON FLOOD INSURANCE RATE MAP

