


ELECTRICAL LEGEND

⌚	SINGLE POLE SWITCH	▽	TELEPHONE CONNECTION
⊙	EXHAUST FAN	TV	CATV CONNECTION
SD	SMOKE DETECTOR	⏏	RECEPTACLE - 220V
⏏	RECEPTACLE - 110V	⦿	SPECIAL PURPOSE CONNECTION
⦿	WEATHERPROOF RECEPTACLE - 110V	⦿	CEILING MOUNTED LIGHT FIXTURE
⦿	RECEPTACLE - 110V - GROUND FAULT CIRCUIT INTERRUPTER	⦿	WALL MOUNTED, LIGHT FIXTURE
⏏	DISCONNECT	⦿	FAN/LIGHT COMBINATION FIXTURE
⏏	ELECTRICAL PANEL		
⦿	FLOOD LIGHT		
⏏	ELECTRICAL METER		

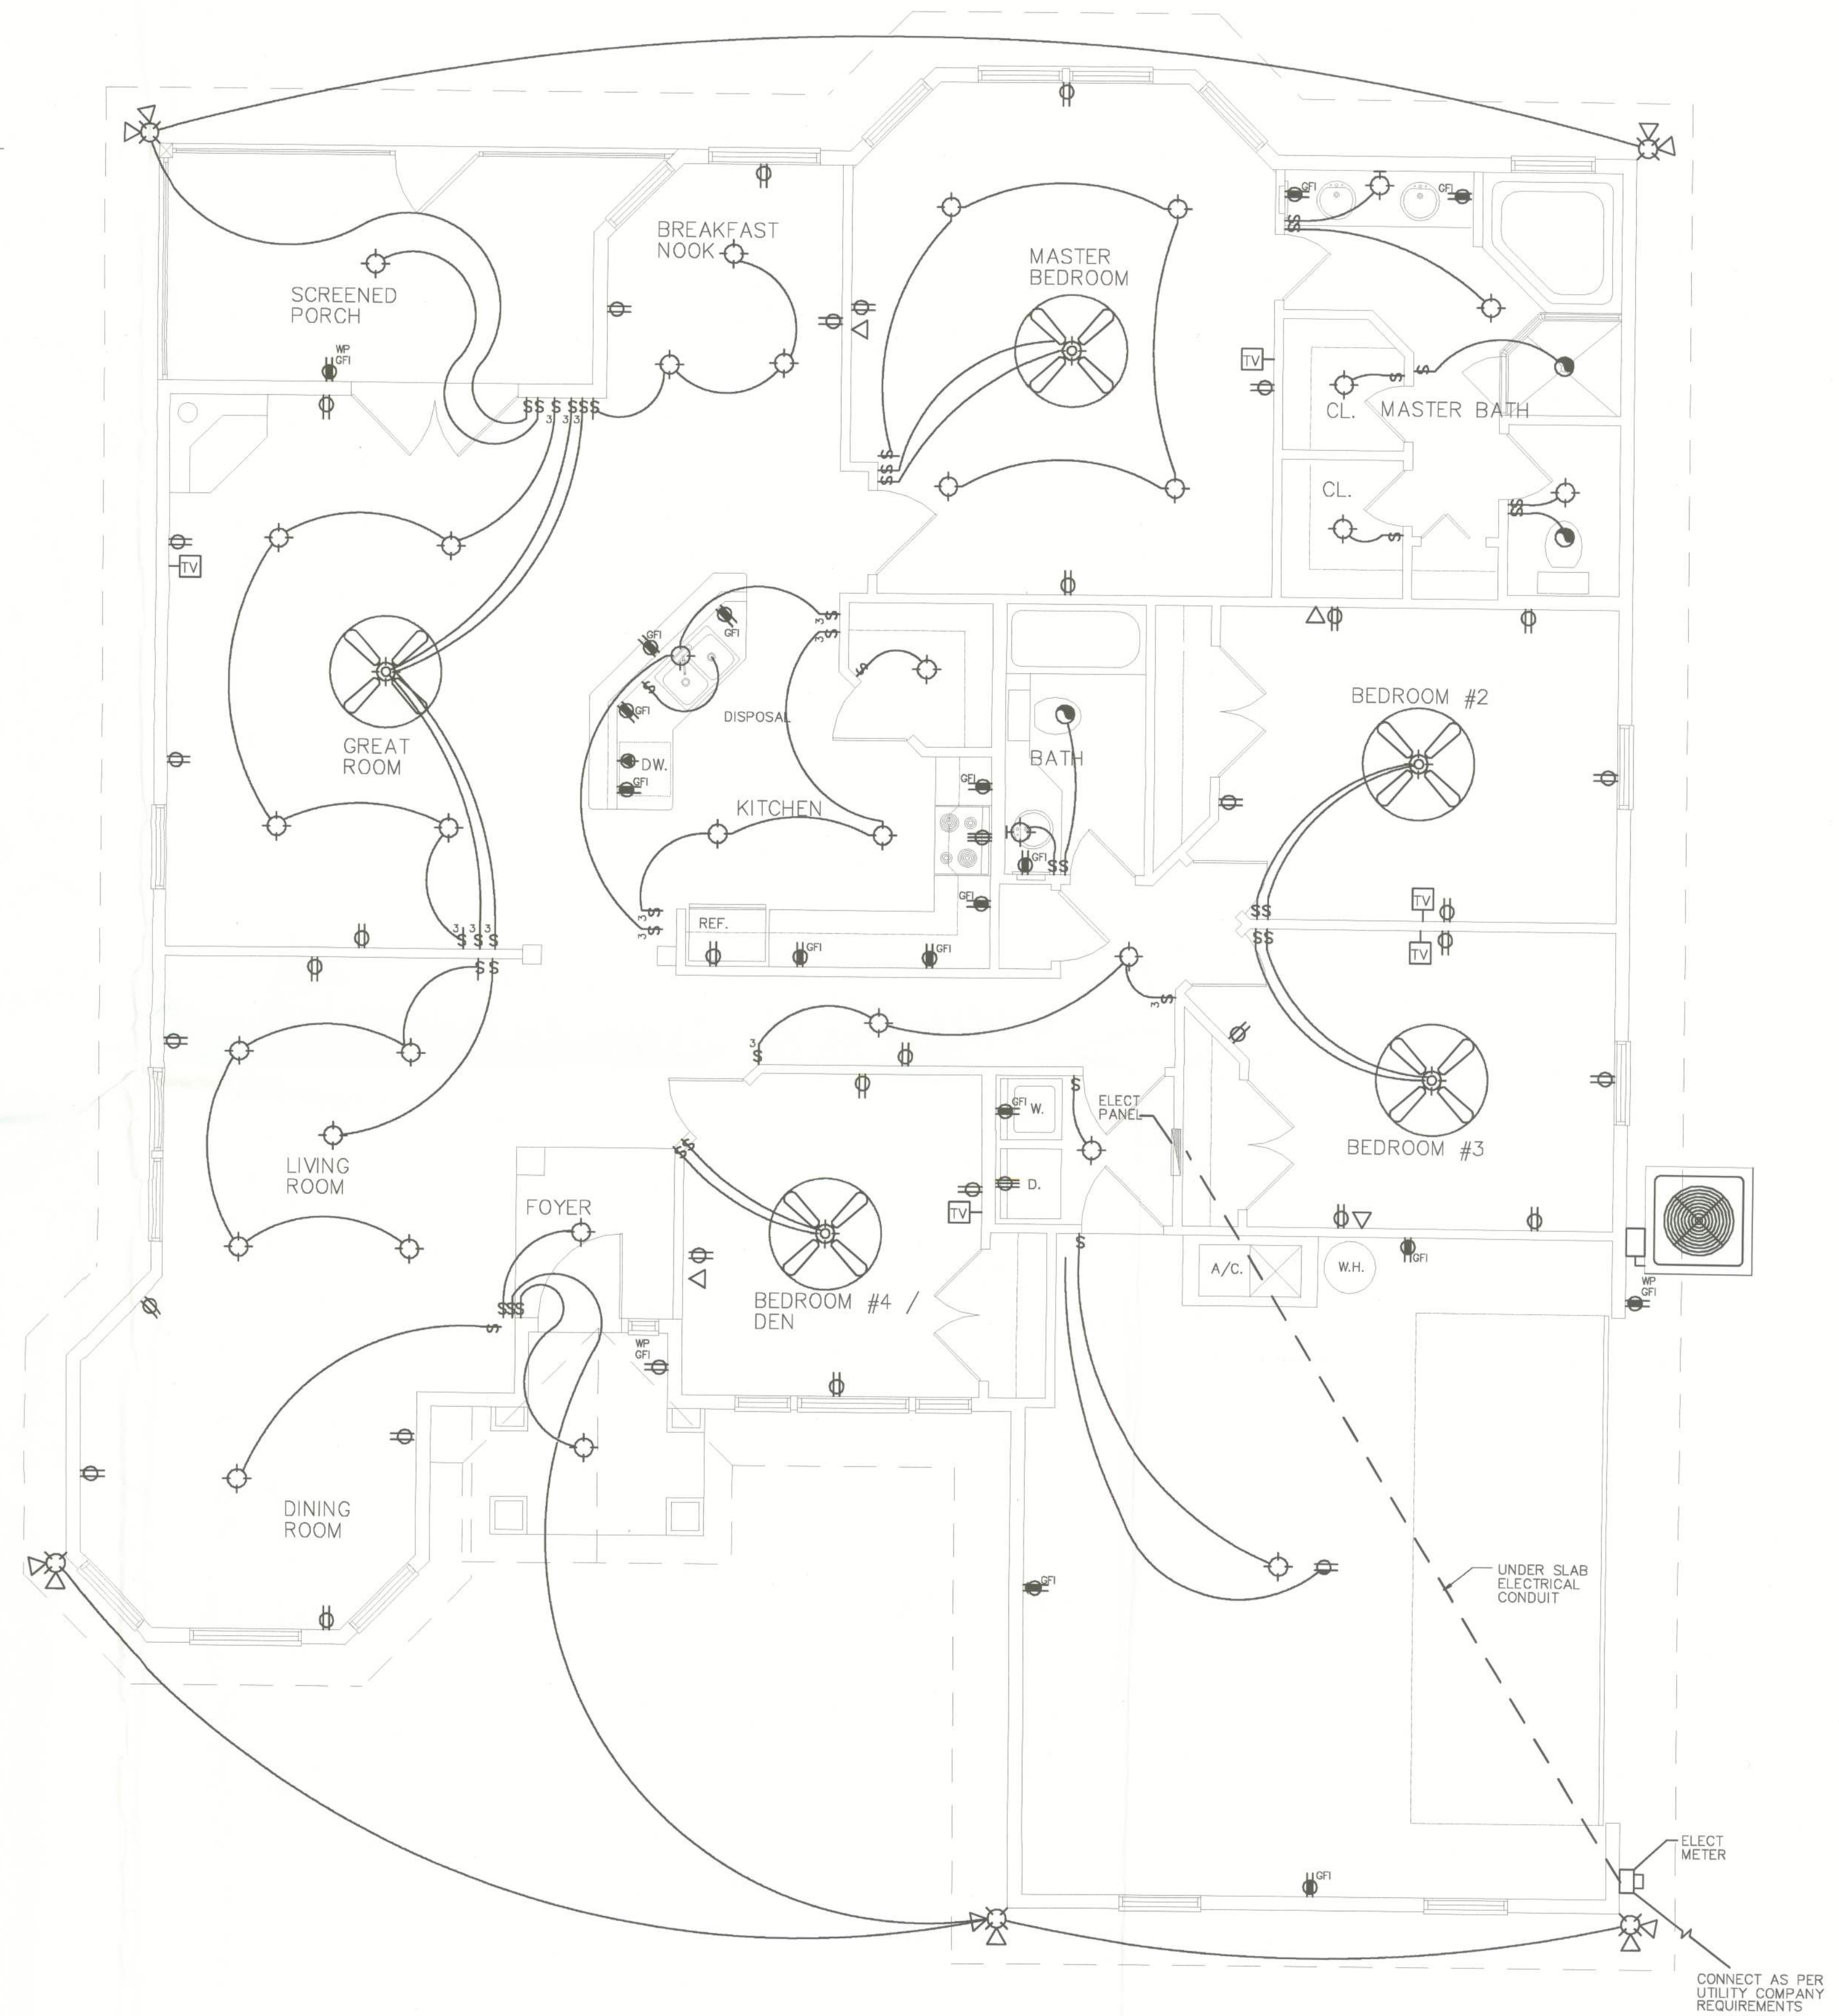

ELECTRICAL PLAN
1/4"=1'-0"