




A | ENLARGED ELEVATION  
1/4"=1'-0"

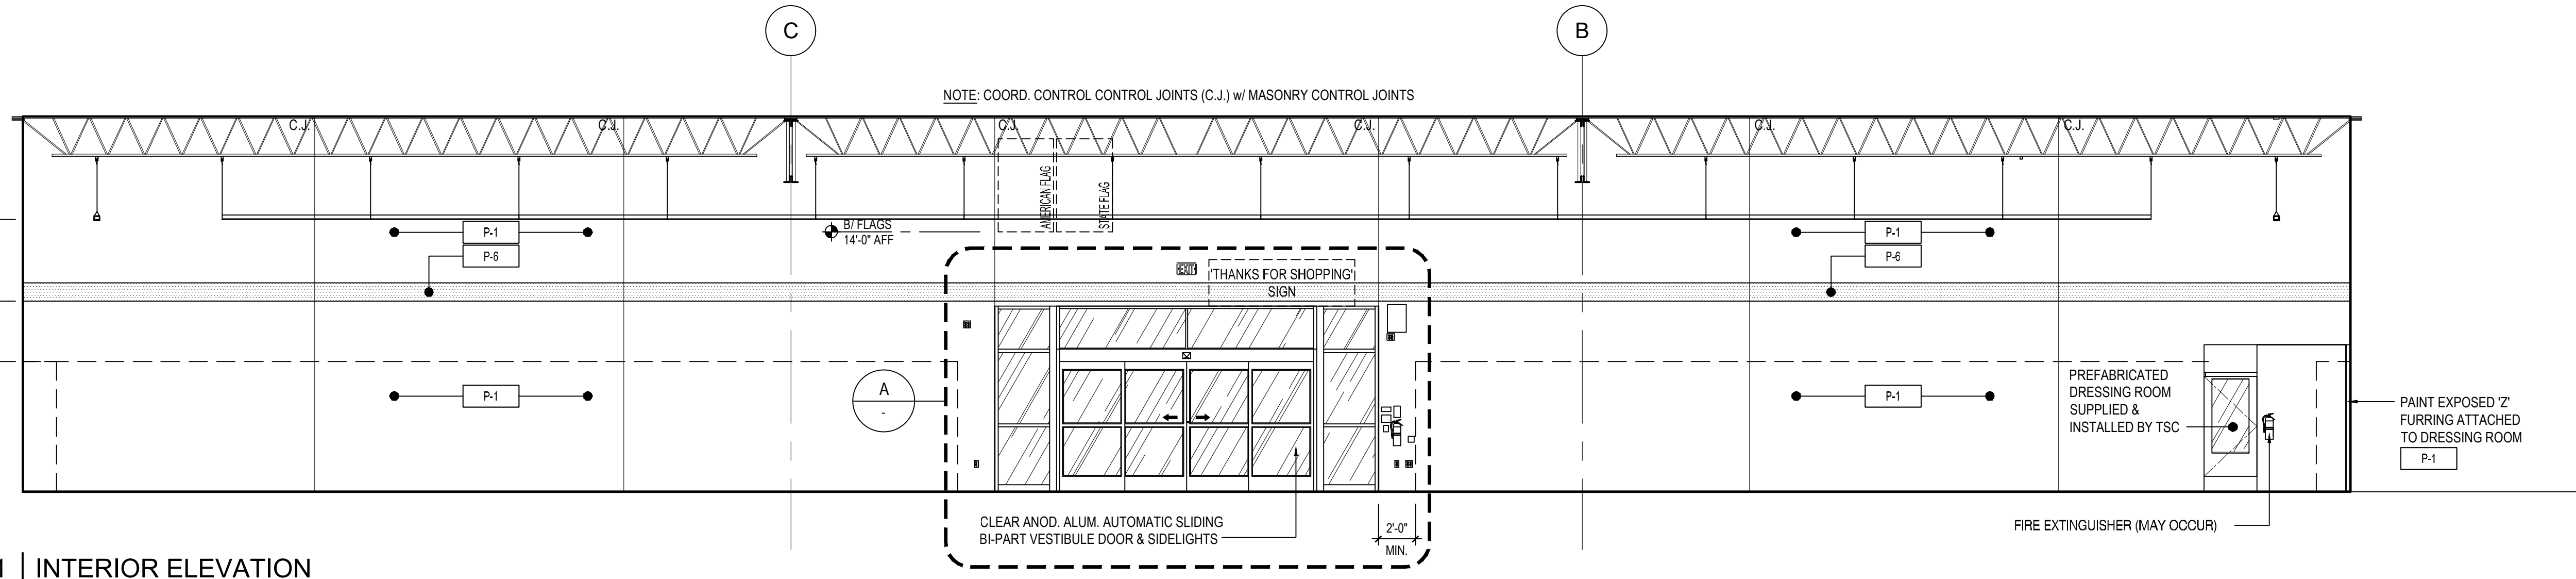


1 | INTERIOR ELEVATION  
3/16"=1'-0"

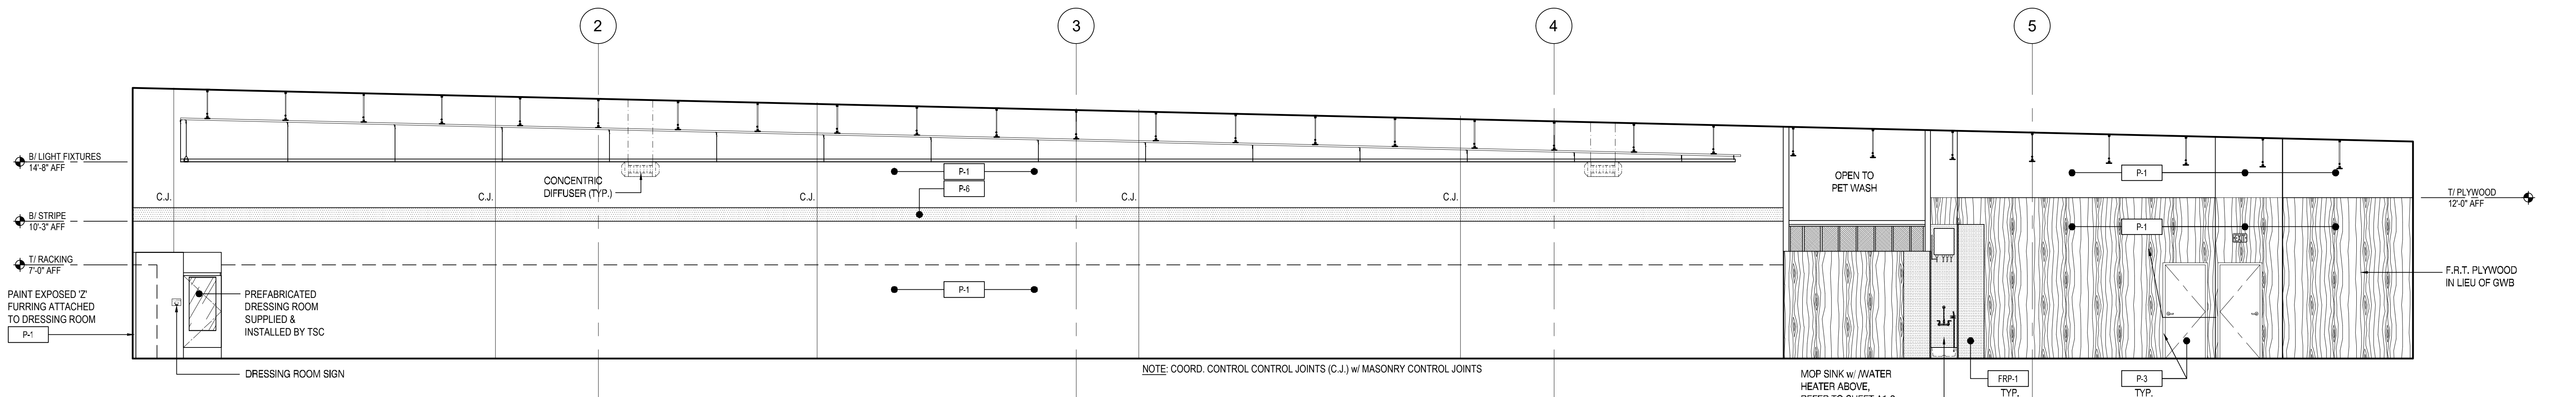


2 | INTERIOR ELEVATION  
3/16"=1'-0"

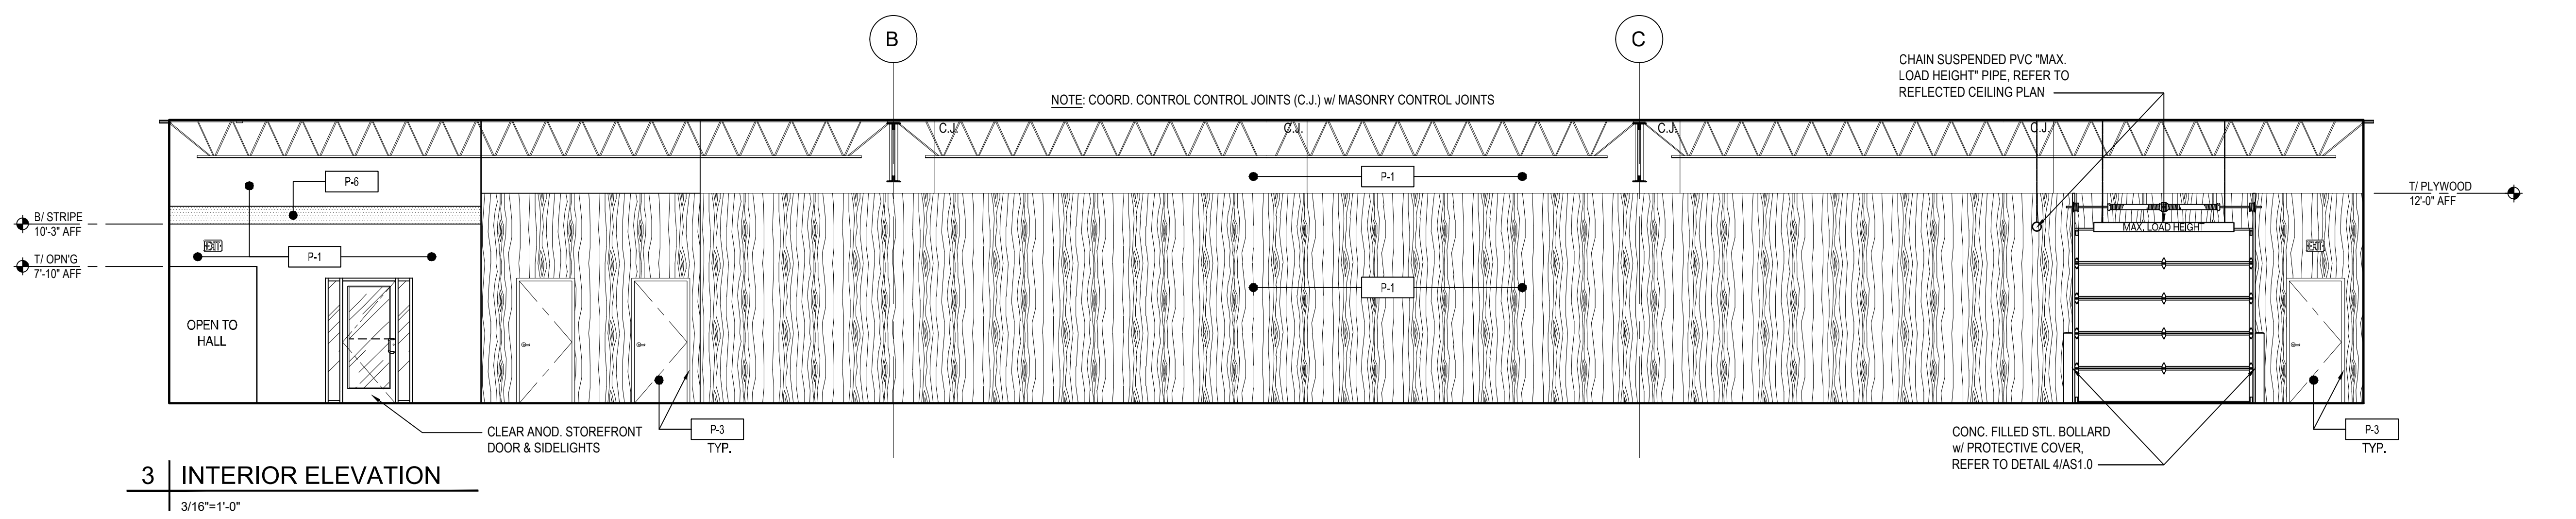

3 | INTERIOR ELEVATION  
3/16"=1'-0"

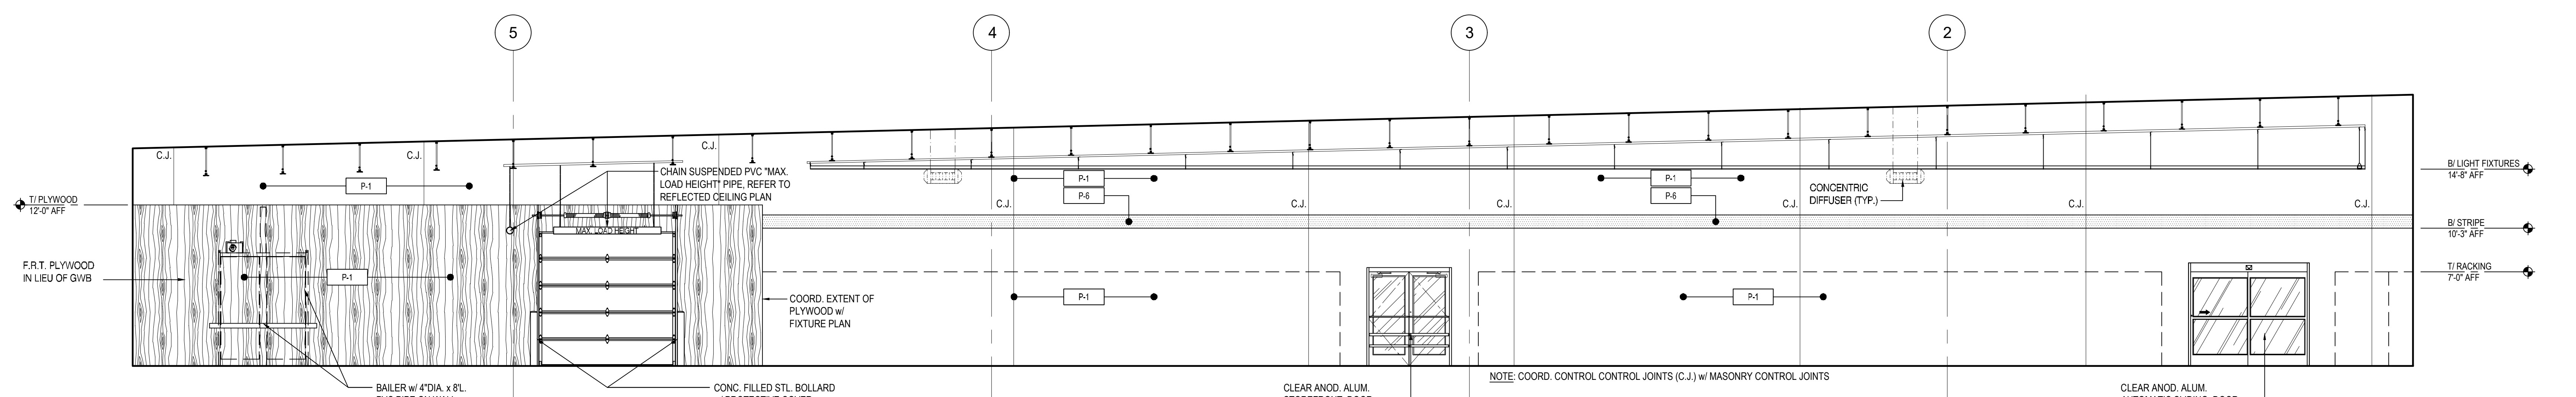

4 | INTERIOR ELEVATION  
3/16"=1'-0"

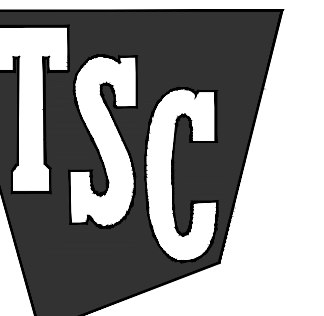

SCHEDULE I 4-24-2025  
SCHEDULE II -

Project No.: 24.0808  
Drawn By: CFM  
Date: 4-24-2025 Issue: Bid & Permit