


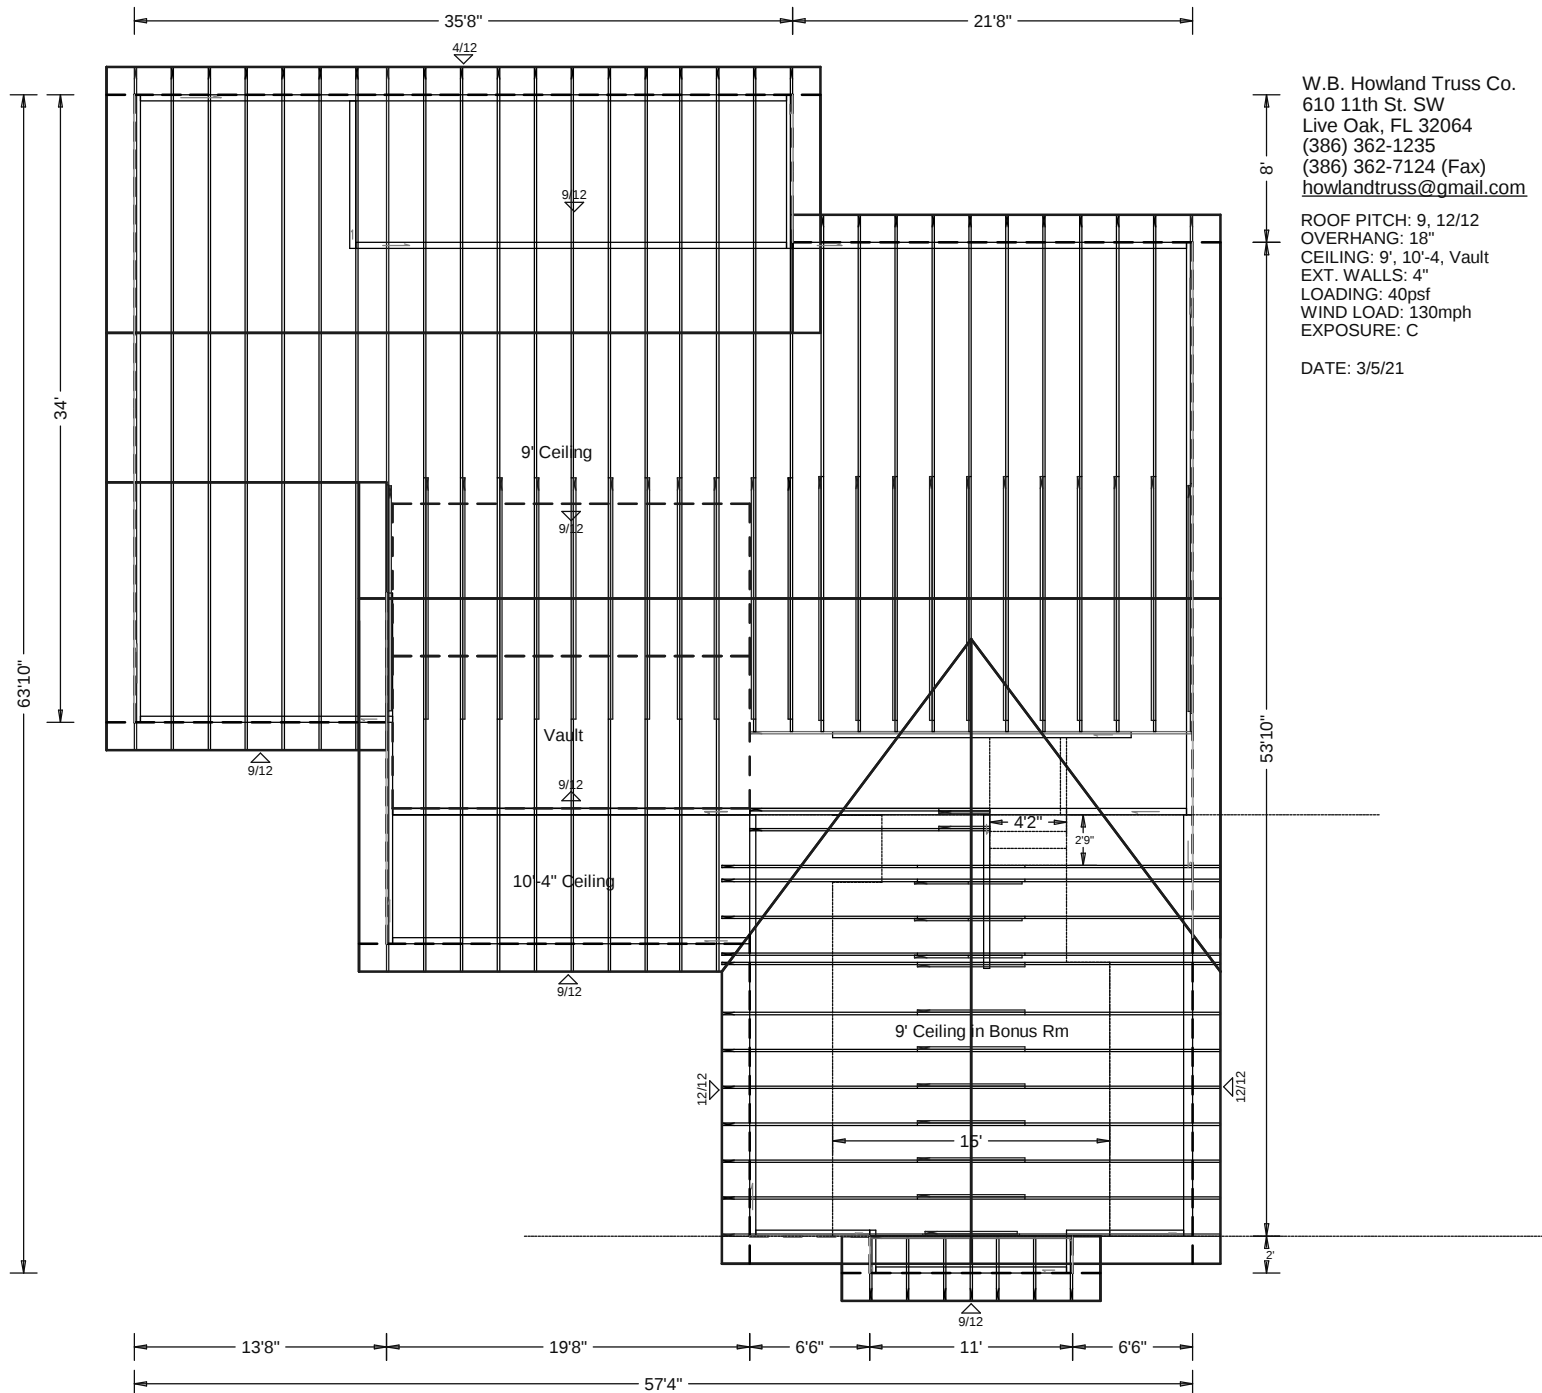

W.B. Howland Truss Co.
 610 11th St. SW
 Live Oak, FL 32064
 (386) 362-1235
 (386) 362-7124 (Fax)
howlandtruss@gmail.com

ROOF PITCH: 9, 12/12
 OVERHANG: 18"
 CEILING: 9', 10'-4", Vault
 EXT. WALLS: 4"
 LOADING: 40psf
 WIND LOAD: 130mph
 EXPOSURE: C

DATE: 3/5/21

JOB #: 21-5152

Job Name: Curtis Jones-Spec House
 Customer: Contractor
 Designer: Kelly Caudill
 ADDRESS:
 SALESMAN: Fill in later
 : <Not Found>

JOB NO:
 21-5152

PAGE NO:
 1 OF 1