

Parcel:  
27-6S-16-03951-136 (20543)

Owner & Property Info

Result: 1 of 1

Owner	AMARA CHAD JAMES		
	AMARA CHRISTINA SUE		
	440 SW VIXEN LN		
	FORT WHITE, FL 32038		
Site	440 SW VIXEN LN, FORT WHITE		
Description*	LOT 36 FOXWOOD S/D PHASE 2. WD 1291-300, CT 1350-1703, WD 1350-2119, WD 1351-489, WD 1436-1748, WD 1473-173,		
Area	5.01 AC	S/T/R	27-6S-16
Use Code**	VACANT (0000)	Tax District 3	

## MOBILE HOME INSTALLATION SUBCONTRACTOR VERIFICATION FORM


APPLICATION NUMBER \_\_\_\_\_ CONTRACTOR Ernest Scott Johnson PHONE 352-494-8099

THIS FORM MUST BE SUBMITTED PRIOR TO THE ISSUANCE OF A PERMIT

Chad &amp; Christina Amara

In Columbia County one permit will cover all trades doing work at the permitted site. It is REQUIRED that we have records of the subcontractors who actually did the trade specific work under the permit. Per Florida Statute 440 and Ordinance 89-6, a contractor shall require all subcontractors to provide evidence of workers' compensation or exemption, general liability insurance and a valid Certificate of Competency license in Columbia County.

*Any changes, the permitted contractor is responsible for the corrected form being submitted to this office prior to the start of that subcontractor beginning any work. Violations will result in stop work orders and/or fines.*

ELECTRICAL	Print Name <u>James Dale Williams</u>	Signature 
	License #: <u>EC 13007092</u>	Phone #: <u>386-362-2035</u>
	Qualifier Form Attached <input checked="" type="checkbox"/>	
MECHANICAL/ A/C _____	Print Name <u>Timothy Shatto</u>	Signature 
	License #: <u>CAC 057875</u>	Phone #: <u>386-496-9065</u>
	Qualifier Form Attached <input checked="" type="checkbox"/>	

*Qualifier Forms cannot be submitted for any Specialty License.*

Specialty License	License Number	Sub-Contractors Printed Name	Sub-Contractors Signature
MASON			
CONCRETE FINISHER			

**F. S. 440.103 Building permits; identification of minimum premium policy.**--Every employer shall, as a condition to applying for and receiving a building permit, show proof and certify to the permit issuer that it has secured compensation for its employees under this chapter as provided in ss. 440.10 and 440.38, and shall be presented each time the employer applies for a building permit.

Revised 10/30/2015



COLUMBIA COUNTY BUILDING DEPARTMENT  
LETTER OF AUTHORIZATION TO SIGN FOR PERMITS  
135 NE Hernando Ave, Suite B-21, Lake City, FL 32055  
Phone 386-758-1008 Fax 386-758-2160

I, Dale Williams (license holder name), licensed qualifier  
for Affordable Electric (company name), do certify that  
the below referenced person(s) listed on this form is/are employed by me directly or through an  
employee leasing arrangement; or, is an officer of the corporation; or, partner as defined in  
Florida Statutes Chapter 468, and the said person(s) is/are under my direct supervision and  
control and is/are authorized to purchase permits, call for inspections, and sign on my behalf

Printed Name of Person Authorized	Signature of Authorized Person
1. Dale Burd	1.
2.	2.
3.	3.
4.	4.
5.	5.

I, the license holder, realize that I am responsible for all permits purchased, and all work done  
under my license and fully responsible for compliance with all Florida Statutes, Codes, and  
Local Ordinances. I understand that the State and County Licensing Boards have the power and  
authority to discipline a license holder for violations committed by him/her, his/her agents,  
officers, or employees and that I have full responsibility for compliance with all statutes, codes  
and ordinances inherent in the privilege granted by issuance of such permits

If at any time the person(s) you have authorized is/are no longer employee(s), or officer(s), you  
must notify this department in writing of the changes and submit a new letter of authorization  
form, which will supersede all previous lists. Failure to do so may allow unauthorized persons to  
use your name and/or license number to obtain permits.

License Holders Signature (Notarized)

EC13007092 1-07-19  
License Number Date


NOTARY INFORMATION:

STATE OF Florida COUNTY OF Columbia

The above license holder, whose name is James D. Williams  
personally appeared before me and is known by me or has produced identification  
(type of I.D.) \_\_\_\_\_ on this 7th day of January 2019

NOTARY'S SIGNATURE

(Seal/Stamp)

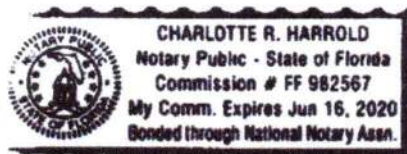





COLUMBIA COUNTY BUILDING DEPARTMENT  
135 NE Hernando Ave, Suite B-21, Lake City, FL 32055  
Phone: 386-758-1008 Fax: 386-758-2160

### LICENSED QUALIFIER AUTHORIZATION

I, Timothy Shatto (license holder name), licensed qualifier  
for Shatto Heat & Air (company name), do certify that

the below referenced person(s) listed on this form is/are contracted/hired by me, the license holder, or is/are employed by me directly or through an employee leasing arrangement; or, is an officer of the corporation; or, partner as defined in Florida Statutes Chapter 468, and the said person(s) is/are under my direct supervision and control and is/are authorized to purchase and sign permits; call for inspections and sign subcontractor verification forms on my behalf.

Printed Name of Person Authorized	Signature of Authorized Person
1. Bo Royals	1.
2. Dale Burd	2.
3.	3.
4.	4.
5.	5.

I, the license holder, realize that I am responsible for all permits purchased, and all work done under my license and fully responsible for compliance with all Florida Statutes, Codes, and Local Ordinances. I understand that the State and County Licensing Boards have the power and authority to discipline a license holder for violations committed by him/her, his/her agents, officers, or employees and that I have full responsibility for compliance with all statutes, codes and ordinances inherent in the privilege granted by issuance of such permits.

If at any time the person(s) you have authorized is/are no longer agents, employee(s), or officer(s), you must notify this department in writing of the changes and submit a new letter of authorization form, which will supersede all previous lists. Failure to do so may allow unauthorized persons to use your name and/or license number to obtain permits.

Timothy D. Shatto  
Licensed Qualifiers Signature (Notarized)

CAC 057875  
License Number

2/22/18  
Date

#### NOTARY INFORMATION:

STATE OF: Florida COUNTY OF: Union

The above license holder, whose name is Timothy D. Shatto, personally appeared before me and is known by me or has produced identification (type of I.D.) \_\_\_\_\_ on this 22 day of February, 20 18.

Victoria K. Palmer  
NOTARY'S SIGNATURE

(Seal/Stamp)





# PERMIT WORKSHEET

page 1 of 2

## PERMIT NUMBER

Installer Ernest Scott Johnson License # IH-1025249

Installer Mobile Phone # 352-494-8099

Address of home 440 SW VIKEN LANE  



Manufacturer ScotBit Length x width 56x28

NOTE: If home is a single wide fill out one half of the blocking plan  
If home is a triple or quad wide sketch in remainder of home

I understand Lateral Arm Systems cannot be used on any home (new or used)  
where the sidewall has exceed 5 ft 4 in.

Installer's initials

*[Signature]*

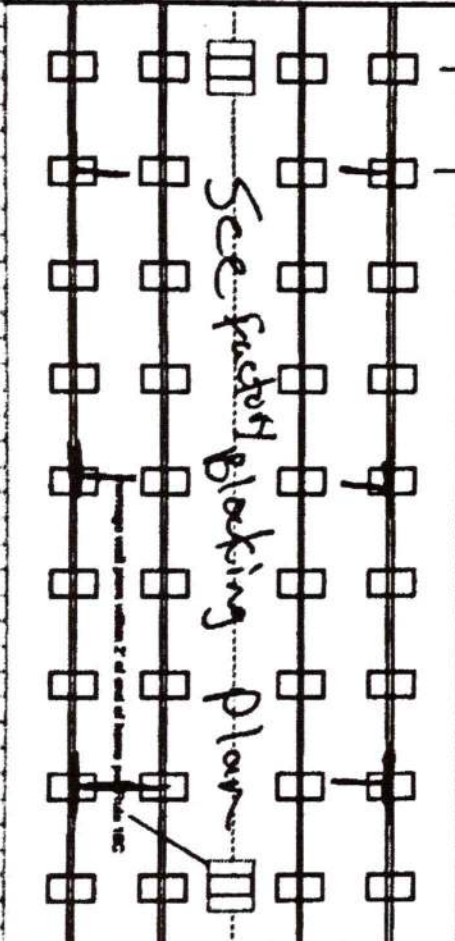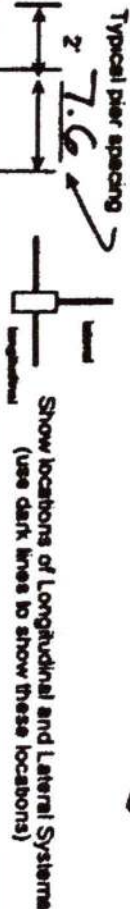

New Home ☒ Used Home ☐

Home installed to the Manufacturer's Installation Manual

Home is installed in accordance with Rule 15-C

Single wide ☐ Wind Zone II ☒ Wind Zone III ☐

Double wide ☐ Installation Decal # 96442

Triple/Quad ☐ Serial # SBKGA12113748AB

Roof System: ☒ Typical ☐ Hinged

## PIER SPACING TABLE FOR USED HOMES

Load bearing capacity (sq in)	16' x 16' (256)	18 1/2' x 18 (342)	20' x 20' (400)	22' x 22' (484)	24' x 24' (576)	26' x 26' (676)
1000 psf	3'	4'	5'	6'	7'	8'
1500 psf	4'-6"	6'	7'	8'	9'	10'
2000 psf	6'	8'	9'	10'	11'	12'
2500 psf	7'-6"	9'	10'	11'	12'	13'
3000 psf	8'	10'	11'	12'	13'	14'
3500 psf	8'	10'	11'	12'	13'	14'

\* Interpolated from Rule 15-C:1 pier spacing table.

## PIER PAD SIZES

L-beam pier pad size 23x31 7.6

Perimeter pier pad size 014x1055-11

Other pier pad sizes 02 16x18  
(required by the mfg.)

Draw the approximate locations of marriage wall openings 4 foot or greater. Use this symbol to show the piers.

List all marriage wall openings greater than 4 foot and their pier pad sizes below.

## POPULAR PAD SIZES

Pad Size	Sq in
16 x 16	256
18 x 18	324
18 1/2 x 18 1/2	342
16 x 22 1/2	360
17 x 22	374
13 1/4 x 26 1/4	348
20 x 20	400
17 3/16 x 25 3/16	441
17 1/2 x 25 1/2	446
24 x 24	576
26 x 26	676

## ANCHORS

4 ft ☒ 5 ft ☒

## FRAME TIES

within 2' of end of home spaced at 5' 4" oc

## OTHER TIES

Longitudinal Stabilizing Device (LSD)  
Manufacturer ScotBit  
Longitudinal Stabilizing Device w/ Lateral Arms  
Manufacturer ScotBit

Number 2  
Sidewall 2  
Longitudinal 2  
Marriage wall 2  
Shearwall 2

Opening See factory blocking plan  
Pier pad size See factory blocking plan  
TIEDOWN COMPONENTS

Oliver 1101 V



PERMIT NUMBER

POCKET PENETROMETER TEST

The pocket penetrometer tests are rounded down to \_\_\_\_\_ psf or check here to declare 1000 lb. soil \_\_\_\_\_ without testing.

X 1000 X \_\_\_\_\_ X \_\_\_\_\_

POCKET PENETROMETER TESTING METHOD

1. Test the perimeter of the home at 6 locations.
2. Take the reading at the depth of the footer.
3. Using 500 lb. increments, take the lowest reading and round down to that increment.

X \_\_\_\_\_ X \_\_\_\_\_ X 1000

TORQUE PROBE TEST

The results of the torque probe test is \_\_\_\_\_ inch pounds or check here if you are declaring 5' anchors without testing \_\_\_\_\_ A test showing 275 inch pounds or less will require 5 foot anchors.

Note: A state approved lateral arm system is being used and 4 ft. anchors are allowed at the sidewall locations. 1 underground 5 ft anchors are required at all centerline tie points where the torque test reading is 275 or less and where the mobile home manufacturer may require anchors with 4000 lb holding capacity.

\_\_\_\_\_  
Installer's Initials

ALL TESTS MUST BE PERFORMED BY A LICENSED INSTALLER

Installer Name Ernest S Johnson

Date Tested Assumed Oliver 11/01/05

485 foot Anchors

Electrical

Connect electrical conductors between multi-wide units, but not to the main power source. This includes the bonding wire between multi-wide units. Pg. \_\_\_\_\_

Plumbing

Connect all sewer drains to an existing sewer tap or septic tank. Pg. \_\_\_\_\_

Connect all potable water supply piping to an existing water meter, water tap, or other independent water supply systems Pg. \_\_\_\_\_

Site Preparation

Debris and organic material removed \_\_\_\_\_  
Water drainage: Natural \_\_\_\_\_ Swale \_\_\_\_\_ Pad \_\_\_\_\_ Other \_\_\_\_\_

Fastening multi wide units

Floor: Type Fastener: 1 1/2 x 5 Length: 7 Spacing: 20  
Walls: Type Fastener: 1 1/2 x 5 Length: 7 Spacing: 20  
Roof: Type Fastener: 1 1/2 x 5 Length: 7 Spacing: 20  
For used homes a min. 30 gauge, 8" wide, galvanized metal strip will be centered over the peak of the roof and fastened with galv. roofing nails at 2' on center on both sides of the centerline.

Gasket (underdoor/door/sealant)

I understand a properly installed gasket is a requirement of all new and used homes and that condensation, mold, mildew and buckled marriage walls are a result of a poorly installed or no gasket being installed. I understand a strip of tape will not serve as a gasket.

Installer's Initials

Installed:

Type gasket Pg. factory  
Between Floors Yes \_\_\_\_\_  
Between Walls Yes \_\_\_\_\_  
Bottom of ridgebeam Yes \_\_\_\_\_

Weatherproofing


The bottomboard will be repaired and/or taped. Yes \_\_\_\_\_ No \_\_\_\_\_  
Siding on units is installed to manufacturer's specifications. Yes \_\_\_\_\_ No \_\_\_\_\_  
Fireplace chimney installed so as not to allow intrusion of rain water. Yes \_\_\_\_\_ No \_\_\_\_\_

Miscellaneous

Skirting to be installed. Yes \_\_\_\_\_ No \_\_\_\_\_  
Dryer vent installed outside of skirting. Yes \_\_\_\_\_ No \_\_\_\_\_  
Range downflow vent installed outside of skirting. Yes \_\_\_\_\_ No \_\_\_\_\_  
Drain lines supported at 4 foot intervals. Yes \_\_\_\_\_ No \_\_\_\_\_  
Electrical crossovers protected. Yes \_\_\_\_\_ No \_\_\_\_\_  
Other: \_\_\_\_\_

Installer verifies all information given with this permit worksheet is accurate and true based on the manufacturer's installation instructions and or Rule 16C-1 & 2

Installer Signature Ernest S Johnson Date 11/9/02

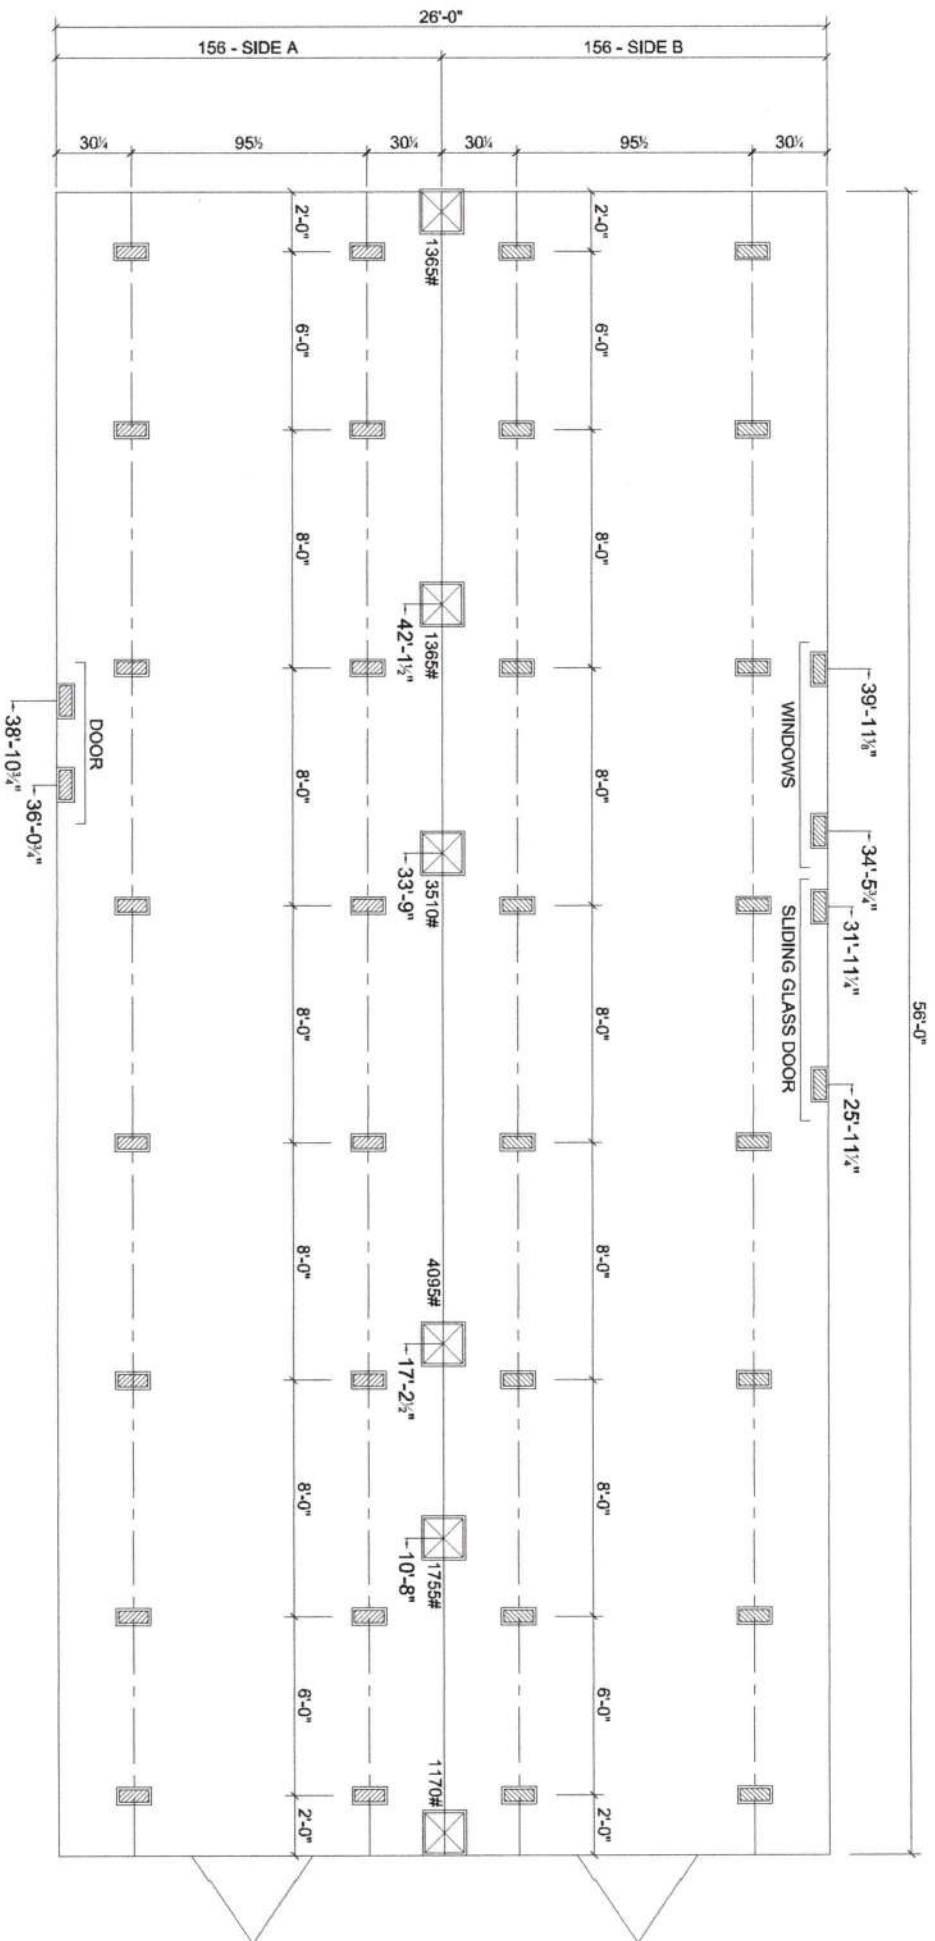

MARRIAGE LINE OPENING SUPPORT PIER/TYP.



SUPPORT PIER - TYP

FOUNDATION NOTES:

- THIS DRAWING IS DESIGNED FOR THE STANDARD WIND ZONE AND IS TO BE USED IN CONJUNCTION WITH THE INSTALLATION MANUAL AND ITS SUPPLEMENTS.
- FOOTINGS ARE SHOWN FOR EXAMPLE ONLY QUANTITY AND SPACING MAY VARY BASED ON PAD TYPE, SOIL CONDITION, ETC.
- FOOTINGS ARE REQUIRED AT SUPPORT POSTS, SEE INSTALLATION MANUAL FOR REQUIREMENTS.

**ScotBilt**

HOUSES, INC.

MODEL #

2856180SBS

UNIT SPECS:

ScotBilt Special  
28 x 60 - 3BR 2 BATH

DATE:

5-20-2019

VERSION:

B

AREA

2,254 SQ. FT.

TOTAL SQUARE FOOTAGE

2,126 SQ. FT.

128 SQ. FT.




STATE OF FLORIDA  
DEPARTMENT OF ENVIRONMENTAL PROTECTION  
APPLICATION FOR CONSTRUCTION PERMIT

Permit Application Number \_\_\_\_\_

Chad & Christina Amara

PART II - SITEPLAN

Scale: Each block represents 10 feet and 1 inch = 40 feet.

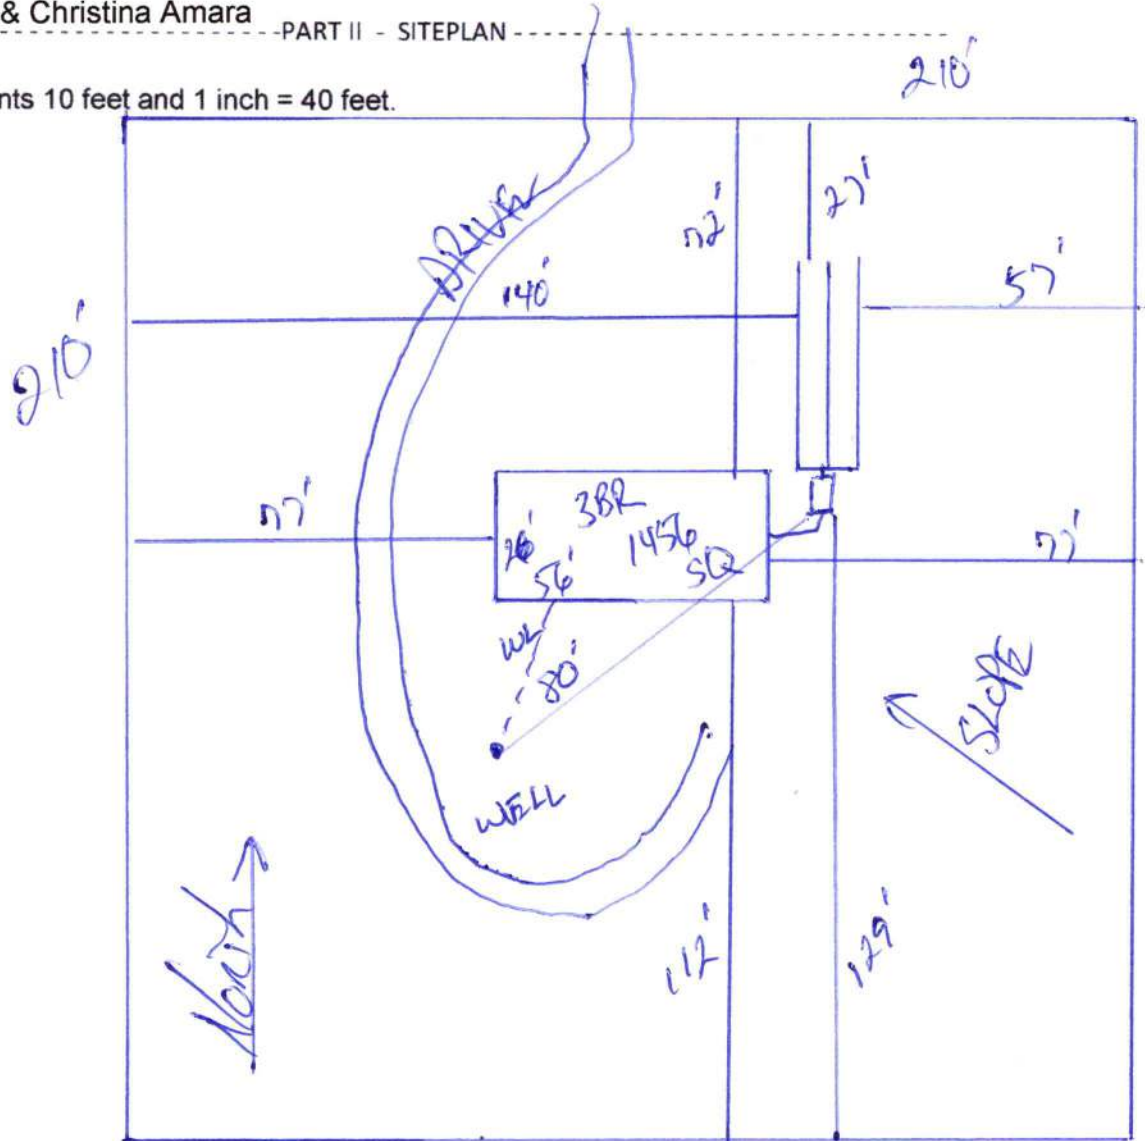

Notes: \_\_\_\_\_

1 of 5.01 Acres SBA Attached


Site Plan submitted by: \_\_\_\_\_ Contractor \_\_\_\_\_


Plan Approved \_\_\_\_\_ Not Approved \_\_\_\_\_ Date \_\_\_\_\_

By \_\_\_\_\_ County Health Department

ALL CHANGES MUST BE APPROVED BY THE COUNTY HEALTH DEPARTMENT



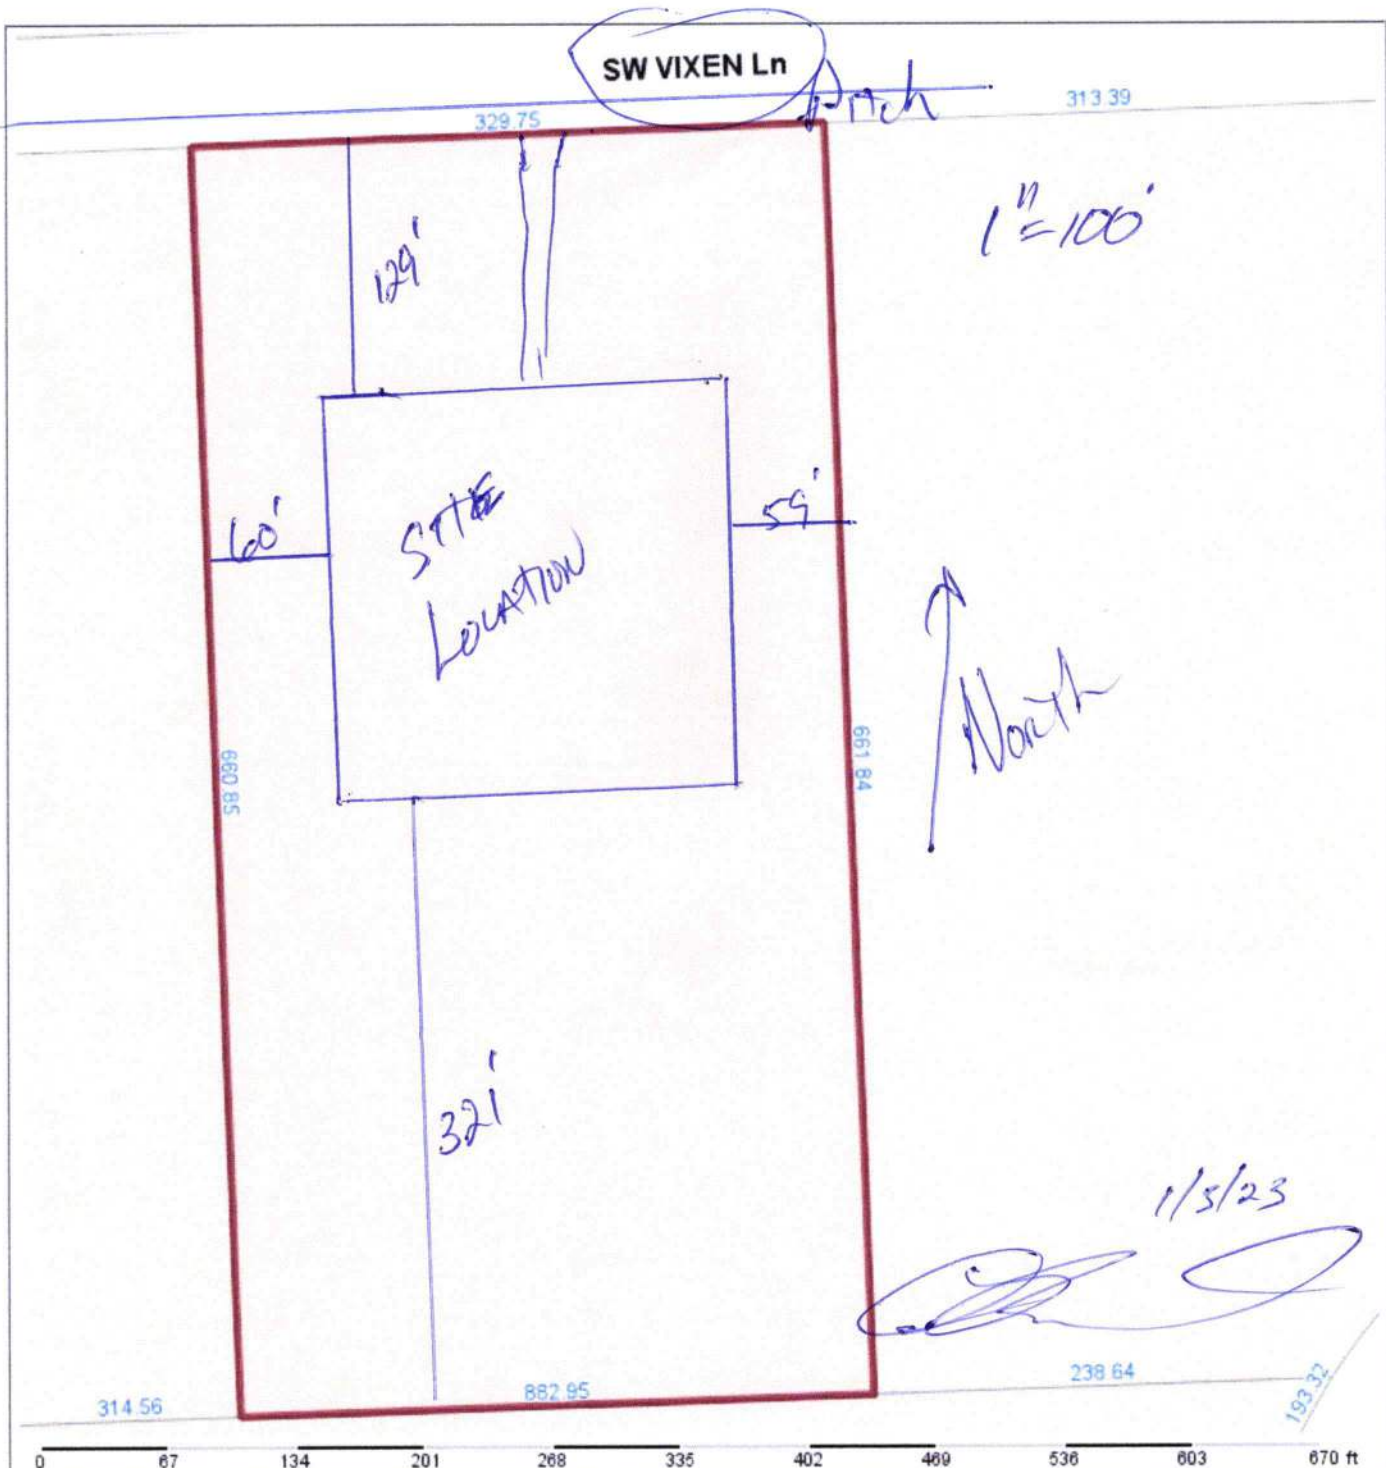


<b>Columbia County Property Appraiser</b> Jeff Hampton   Lake City, Florida   386-758-1083					
<b>PARCEL: 27-6S-16-03951-136 (20543)   VACANT (0000)   5.01 AC</b>					
LOT 36 FOXWOOD S/D PHASE 2, WD 1291-300, CT 1350-1703, WD 1350-2119, WD 1351-489, WD 1436-1748, WD 1473-173,					
Owner:	<b>AMARA CHAD JAMES</b>		<b>2023 Working Values</b>		
	<b>AMARA CHRISTINA SUE</b>		Mkt Lnd	\$50,000	Appraised \$50,000
Site:	440 SW VIXEN LN		Ag Lnd	\$0	Assessed \$50,000
	FORT WHITE, FL 32038		Bldg	\$0	Exempt \$0
	440 SW VIXEN LN, FORT		XFOB	\$0	county:\$50,000
Sales Info	WHITE		Just	\$50,000	Total city:\$0
	8/5/2022	\$75,900 V (Q)			other:\$0
	4/30/2021	\$59,900 V (Q)			school:\$50,000
	1/5/2018	\$50,000 V (Q)			
<b>NOTES:</b>					
<small>This information was derived from data which was compiled by the Columbia County Property Appraiser Office solely for the governmental purpose of property assessment. This information should not be relied upon by anyone as a determination of the ownership of property or market value. No warranties, expressed or implied, are provided for the accuracy of the data herein, its use, or its interpretation. Although it is periodically updated, this information may not reflect the data currently on file in the Property Appraiser's office.</small>					 Columbia County, FL

This information was derived from data which was compiled by the Columbia County Property Appraiser Office solely for the governmental purpose of property assessment. This information should not be relied upon by anyone as a determination of the ownership of property or market value. No warranties, expressed or implied, are provided for the accuracy of the data herein, its use, or its interpretation. Although it is periodically updated, this information may not reflect the data currently on file in the Property Appraiser's office. [GrizzlyLogic.com](http://GrizzlyLogic.com)

# HITCH-END

*Handwritten notes:*  
 V  
 X  
 10/12/15

56'-0"

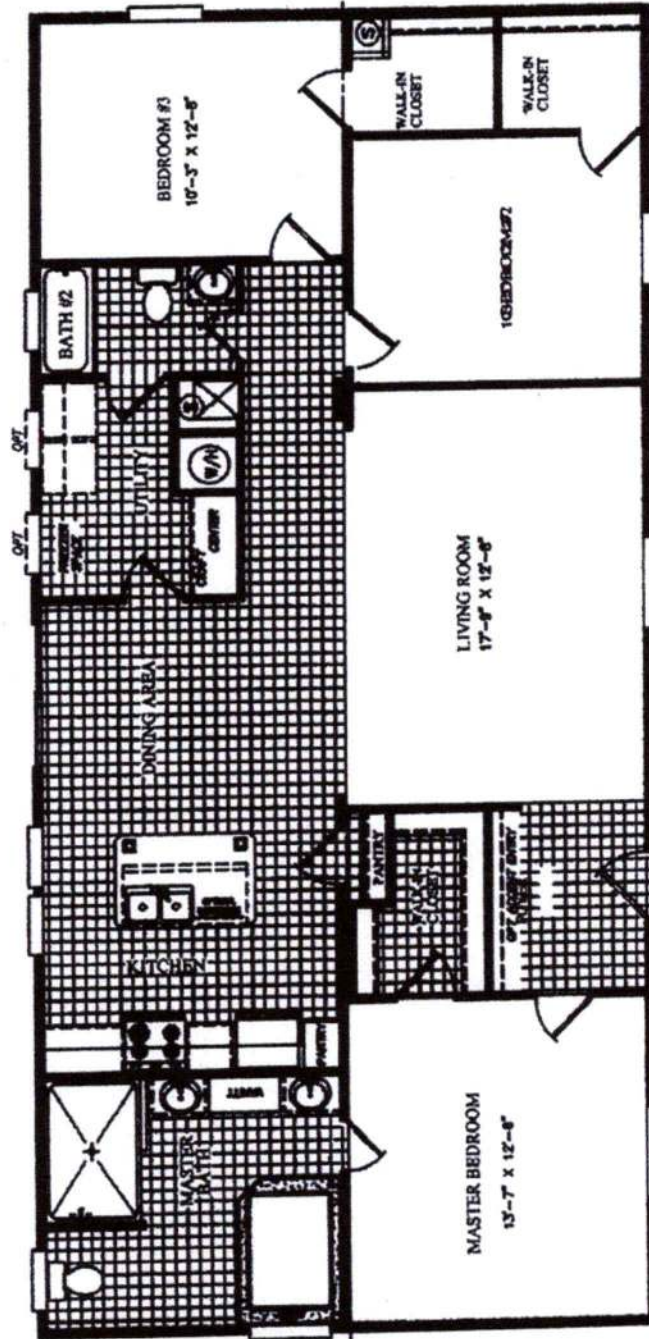

10' DORMER (OBL. DORMER EXT.)  
 ORT 1000 DORMER 10' SINGLE DORMER EXTERIOR

17' DORMER (DOUBLE DORMER EXTERIOR)

17' DORMER (SINGLE DORMER EXTERIOR)

*Georgian*

*Handwritten signature:*  
 [Signature]

**ScotBilt**  
 HOMES, INC.

DRAWING/MODEL NUMBER:  
**2856180SBS**

UNIT SPECIFICATIONS:  
**SCOTBILT SPECIAL**  
 28' X 90'  
 3 BEDROOM / 2 BATH

TOTAL: 1,456 R<sup>2</sup>  
 LIVING SPACE: 1,456 R<sup>2</sup>  
 PORCH: 0 R<sup>2</sup>

DATE: 09/28/2015  
 VERSION: E  
 REFERENCE: M180





### Address Assignment and Maintenance Document

To maintain the county wide Addressing Policy you must make application for a 9-1-1 Address at the time you apply for a building permit. The established standards for addressing and posting numbers to all principal buildings, dwellings, businesses and industries are contained in Columbia County Ordinance 2001-9. The addressing system is to enable Emergency Services Agencies to locate you in an emergency, and to assist the United States Postal Service and the public in the timely and efficient provision of services to residents and businesses of Columbia County

---

Date/Time Issued: **6/22/2020 2:47:42 PM**

Address: **440 SW VIXEN LN**

City: **FORT WHITE**

State: **FL**

Zip Code **32038**

---

Parcel ID **27-6S-16-03951-136**

---

REMARKS: **This address is a verified address in the county's addressing system.**

**Verification ID: 1f0836c0-2e52-4712-bdbb-a0995489c692**

**Address was reassigned from old address: NEW SW VIXEN LN**

**NOTICE: THIS ADDRESS WAS ISSUED BASED ON LOCATION AND ACCESS INFORMATION RECEIVED FROM THE REQUESTER. SHOULD, AT A LATER DATE, THE LOCATION AND/OR ACCESS INFORMATION BE FOUND TO BE IN ERROR OR CHANGED, THIS ADDRESS IS SUBJECT TO CHANGE.**

Address Issued By: **GIS Specialist**

---

Columbia County GIS/911 Addressing Coordinator