


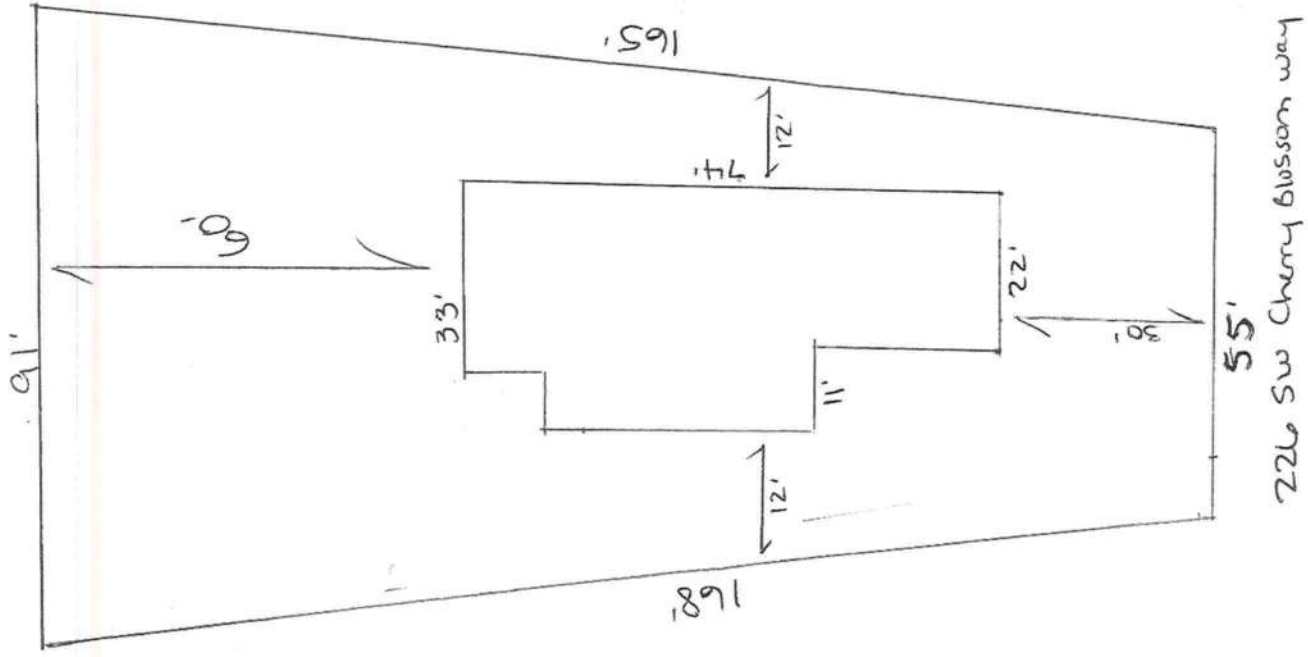


LOT 25
Rose Pointe

226 SW Cherry Blossom way

PLANNED RESIDENTIAL DEVELOPMENT
ROSE POINTE
IN SECTION 15, TOWNSHIP 04 SOUTH, RANGE 16 EAST,
COLUMBIA COUNTY, FLORIDA.


- ABBREVIATIONS
- O/S - OFFSET
 - FOOT - FLORIDA DEPARTMENT OF TRANSPORTATION
 - RES. - RESURF
 - ST. - STREET
 - AVE. - AVENUE
 - NO ID - NO IDENTIFICATION
 - CM - CONCRETE MONUMENT
 - ± - MORE OR LESS
 - OR - OFFICIAL RECORDS BOOK
 - PC - PLACEMENT
 - EP - EDGE OF PAVEMENT
 - ED - EDGE OF GRADE
 - CHD - CURB AND GUTTER
 - ST. MH - STORM MANHOLE
 - SL. MH - SANITARY SEWER MANHOLE
 - ELEV. - ELEVATION
 - B.M. - BENCHMARK
 - ± - CENTERLINE

- REF-2 - RESIDENTIAL SINGLE FAMILY 2

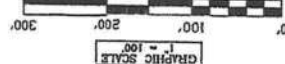

SCALE: 1" = 100'
DATE SURVEYED: 12-14-07
APPROVED BY: _____
DRAWN BY: SH

J. SHERMAN FRIER & ASSOCIATES, INC.
LAND SURVEYORS
CERTIFICATE OF AUTHORIZATION - LB# 7170
130 W. HOWARD ST. / P.O. BOX 660
LIVE OAK, FL 32064
PHONE: 386-362-4629 - FAX: 386-362-6270

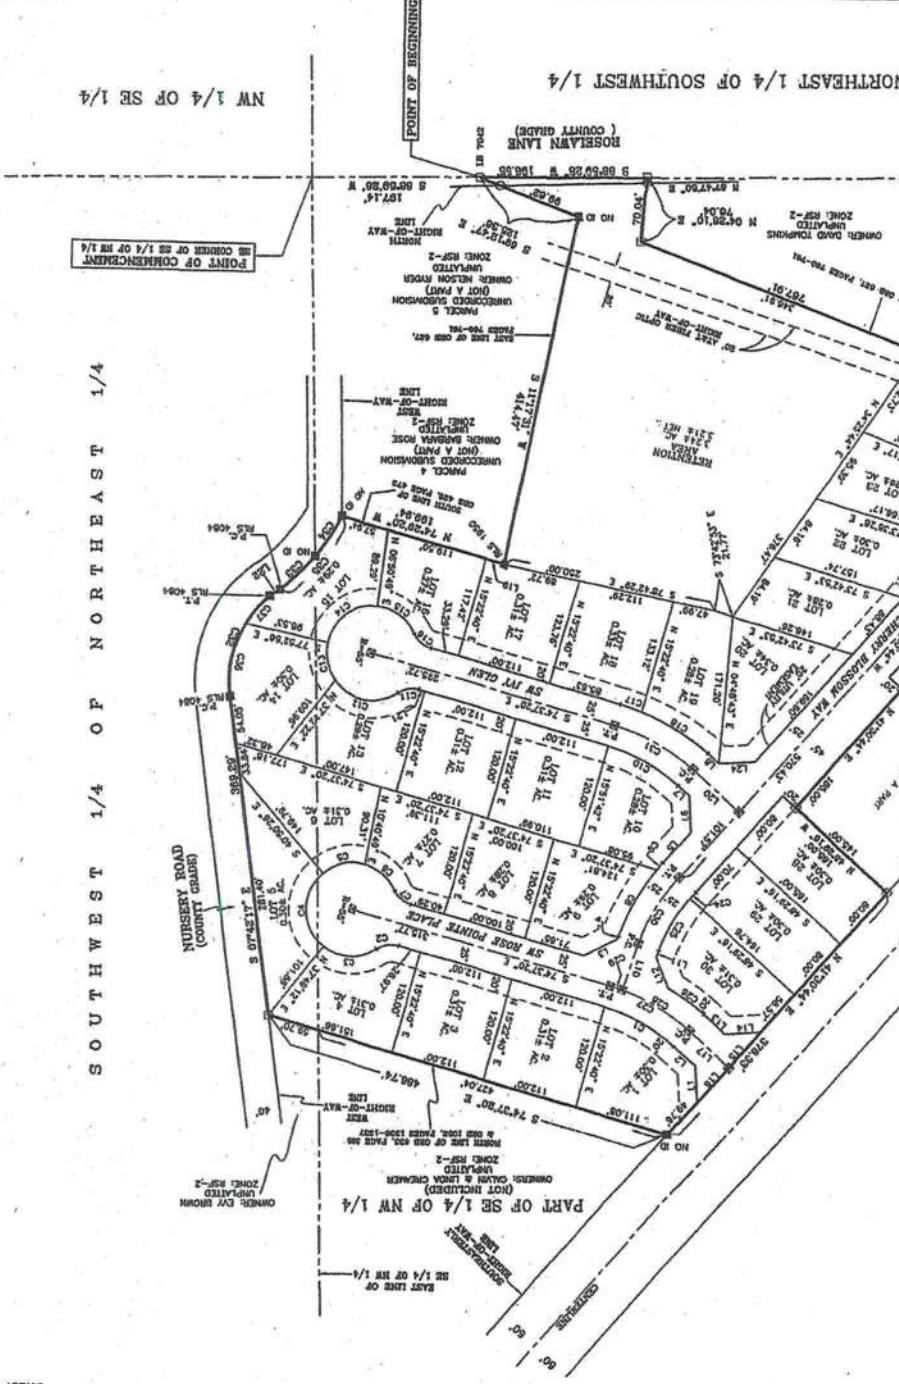

NW 1/4 OF SE 1/4

SOUTHWEST 1/4 OF NORTHEAST 1/4