



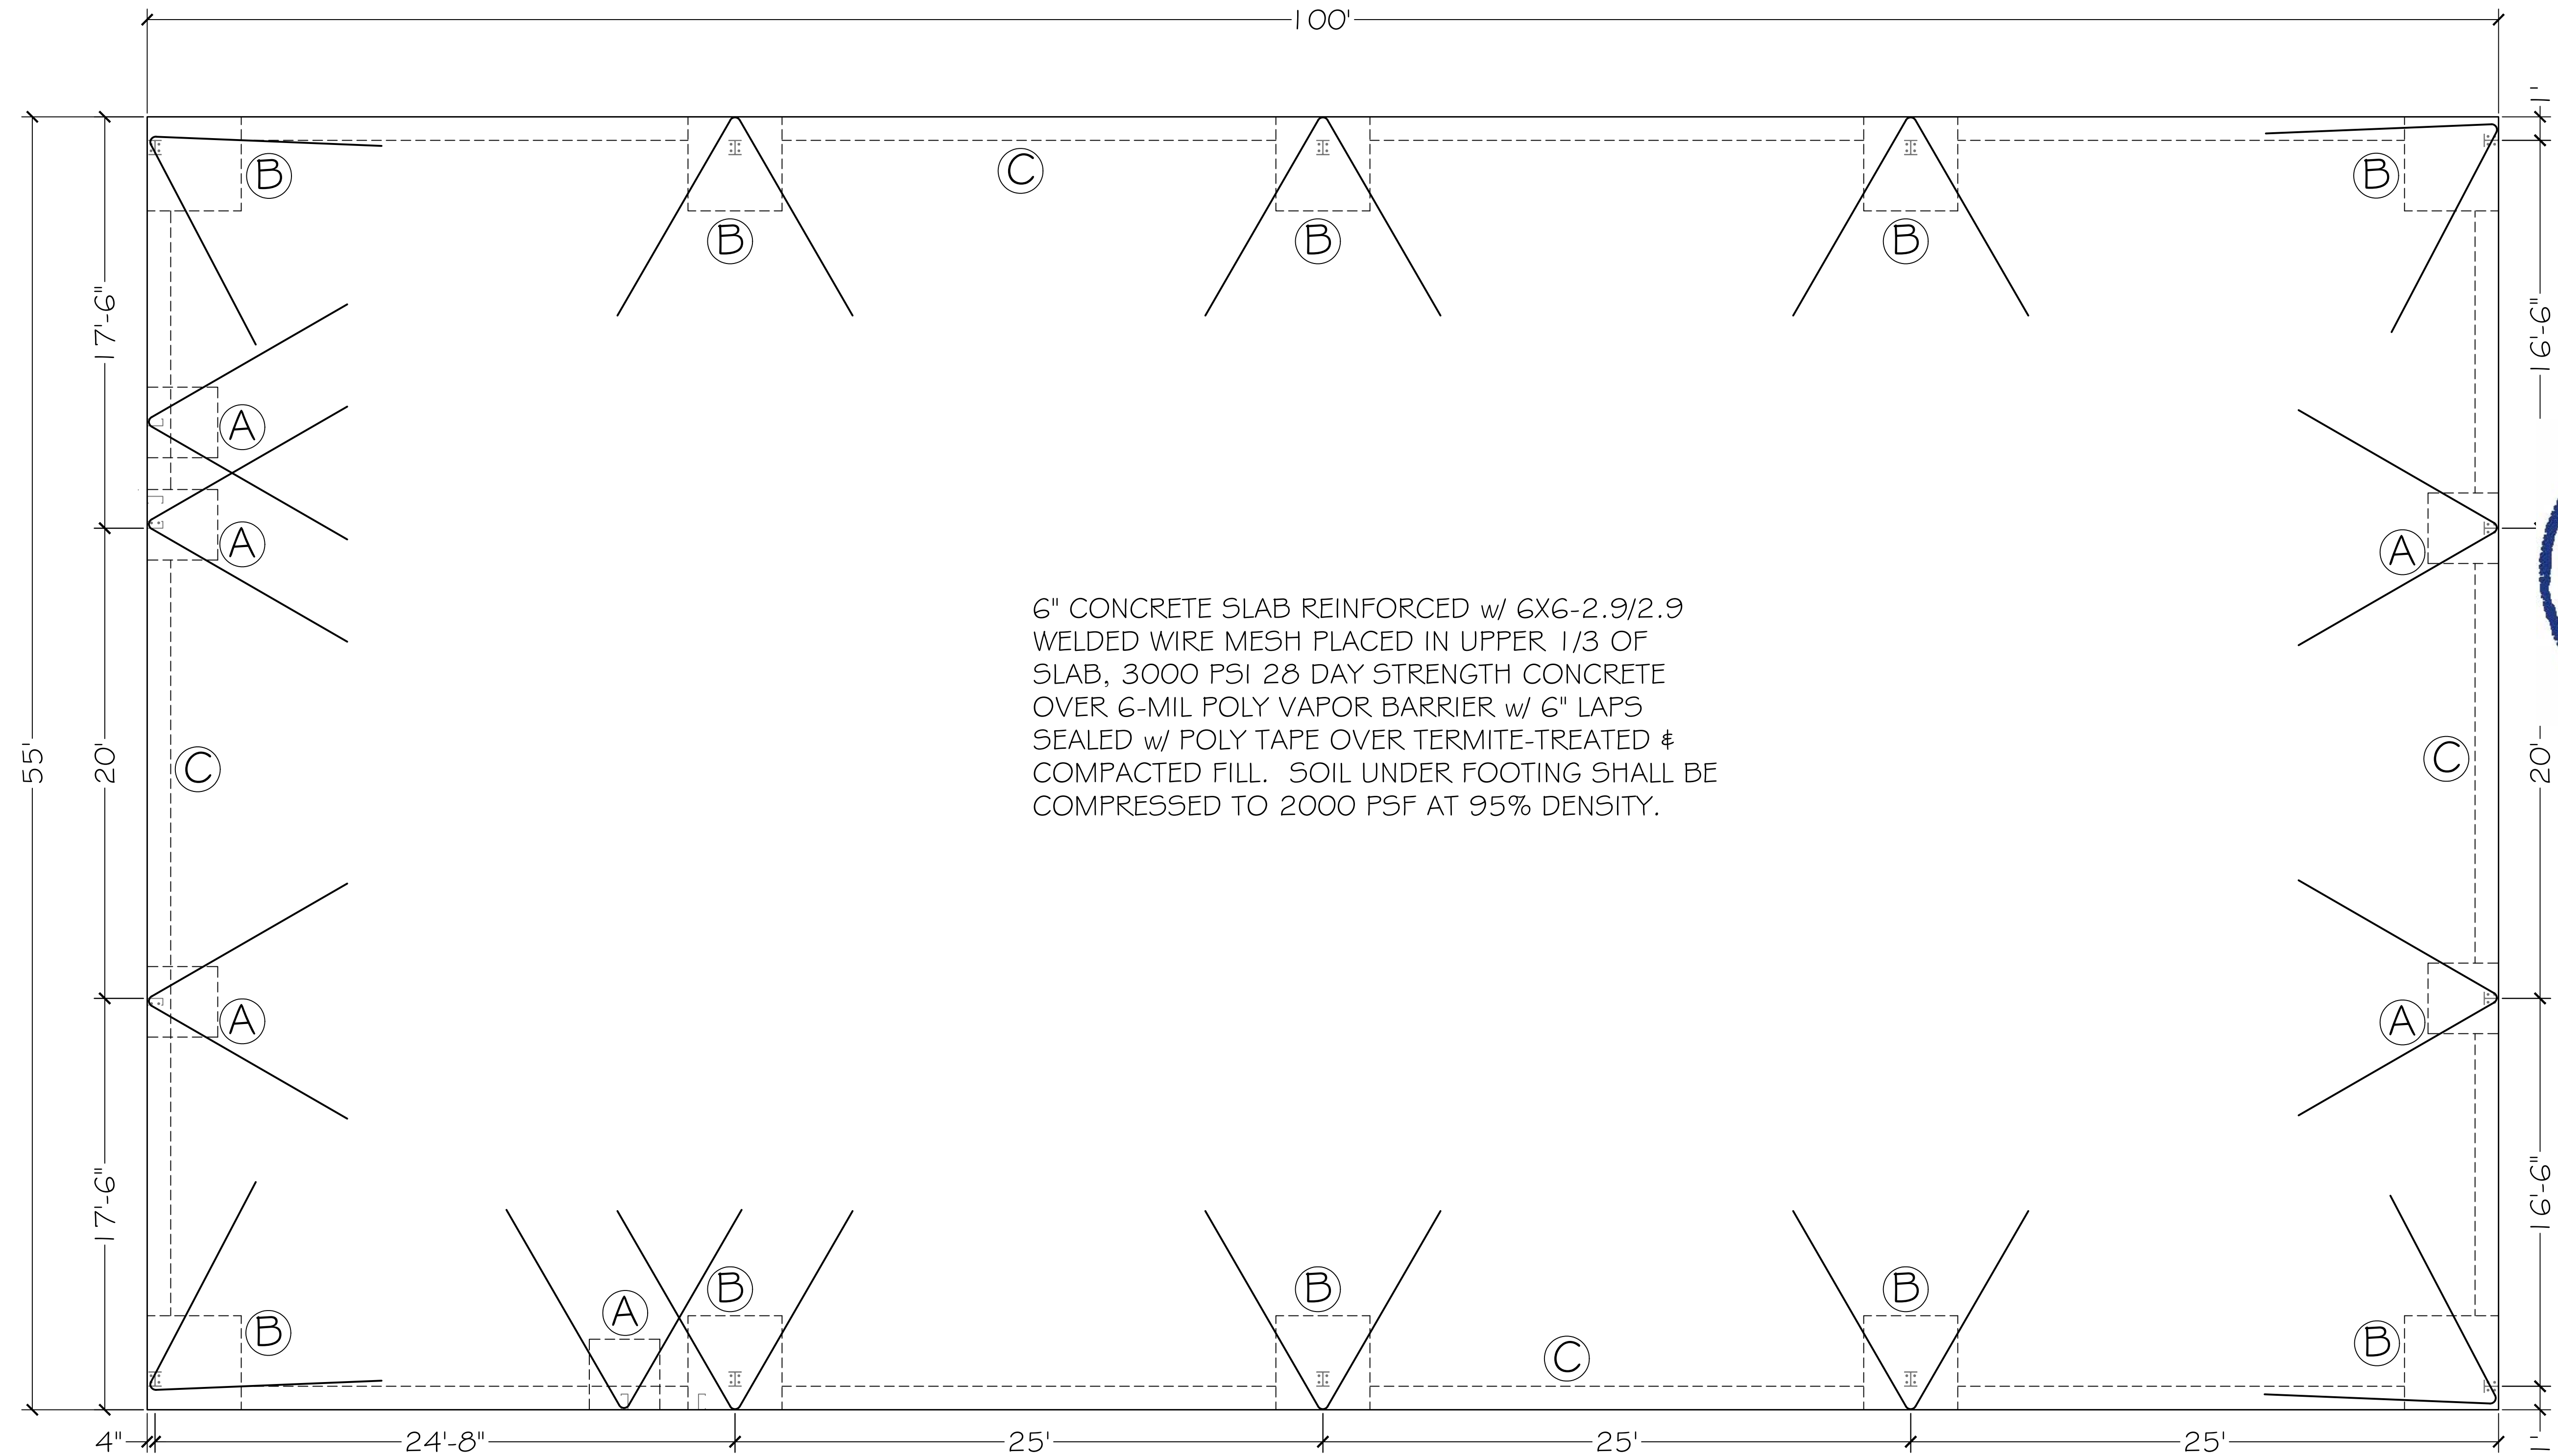


DESIGN SPECIFICATIONS


- DESIGN CODES:
2023 FLORIDA BUILDING CODE (FBC)
ASCE 7-10, 2005
NDS, ACI, ATIC, AWPA, APA, ICC 600-08
- OCCUPANCY: COMMERCIAL
- NUMBER OF STORIES: 1
- TYPE OF CONSTRUCTION: TYPE I B, UNSPRINKLERED

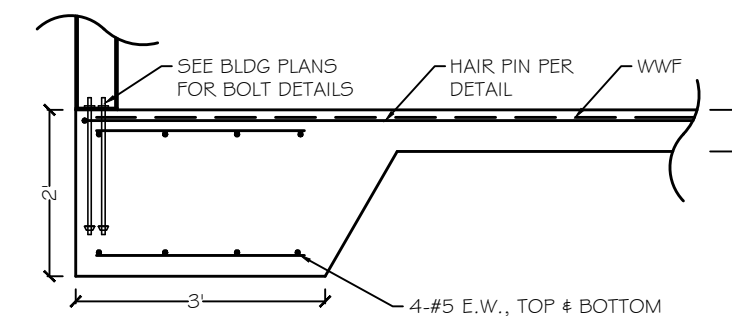


(A) 3'x3'x2' FOOTING DETAIL
NOT TO SCALE

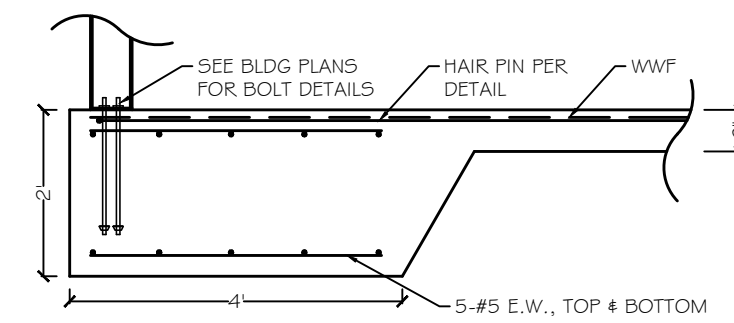

(B) 4'x4'x2' FOOTING DETAIL
NOT TO SCALE

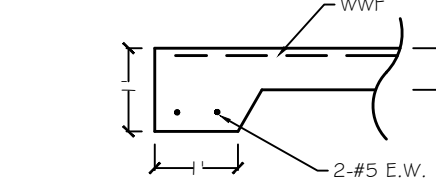


(C) 1/2" THICKENED EDGE DETAIL
NOT TO SCALE

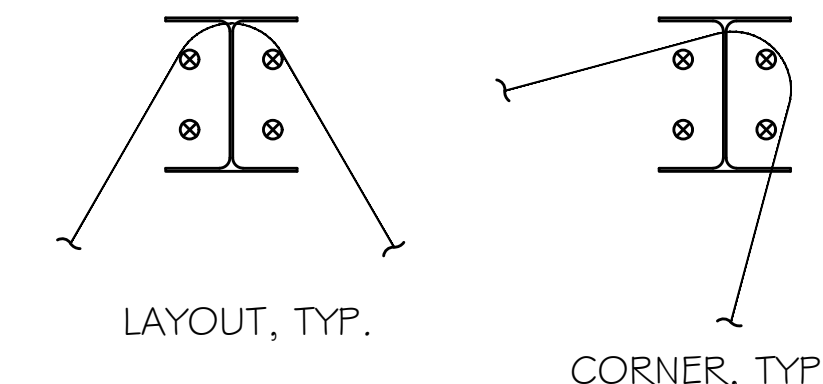

#5 HAIR PIN (10' LEGS, EACH SIDE)

HAIR PIN DETAIL
NOT TO SCALE

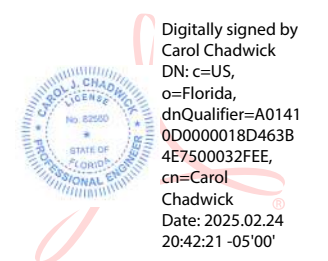

This item has been digitally signed and sealed by Carol Chadwick, P.E., on this date subject to the seal. Printed copies of this document are not considered signed and sealed and the signature must be verified on any electronic copies.



PROJECT NO.	FL25076
DATE	FEB 24, 2025
DESIGNER	Carol Chadwick
SEAL NO.	47500032FEE
EXPIRATION DATE	2042-21-01-01
CLIENT	MONDRAGON HOLDINGS LLC
PROJECT NAME	FOUNDATION PLAN
PROJECT ADDRESS	1139 NE OMAR TERRACE, LAKE CITY, FL
SCALE	3/4"

DESIGNED BY
ELIOS MONDRAGON
407.848.5932
eliosmondragon@gmail.com

MONDRAGON HOLDINGS LLC
FOUNDATION PLAN
1139 NE OMAR TERRACE, LAKE CITY, FL

FL25076
FEB 24, 2025
Carol Chadwick
47500032FEE
2042-21-01-01

REVISIONS	DATE	DESCRIPTION
1		
2		
3		
4		
5		
6		
7		
8		
9		
10		

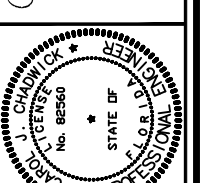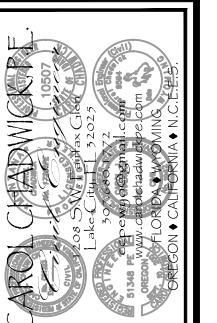

REVISIONS	DATE	DESCRIPTION
1		
2		
3		
4		
5		
6		
7		
8		
9		
10		

DESIGNED BY
ELIOS MONDRAGON
407.848.5932
eliosmondragon@gmail.com

MONDRAGON HOLDINGS LLC
FOUNDATION PLAN
1139 NE OMAR TERRACE, LAKE CITY, FL

FL25076
FEB 24, 2025
Carol Chadwick
47500032FEE
2042-21-01-01