

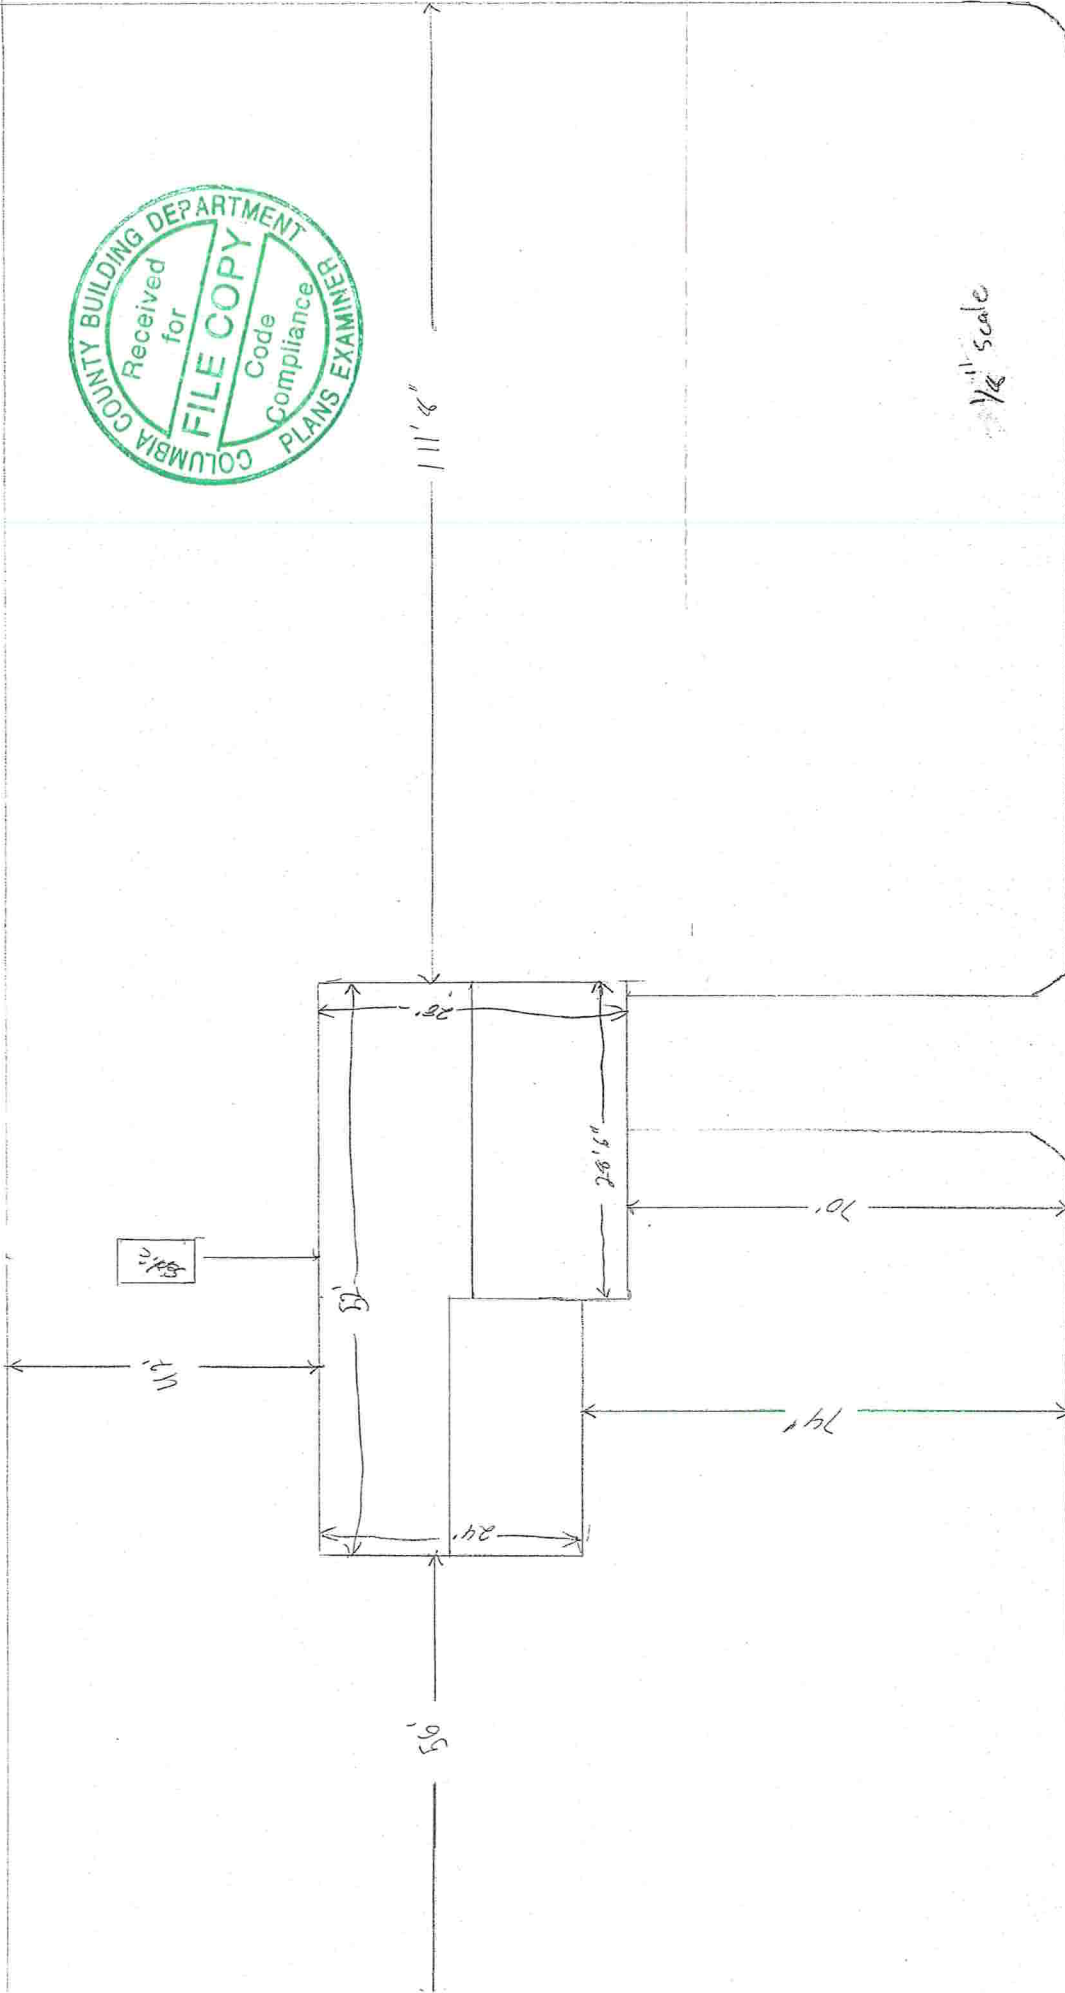


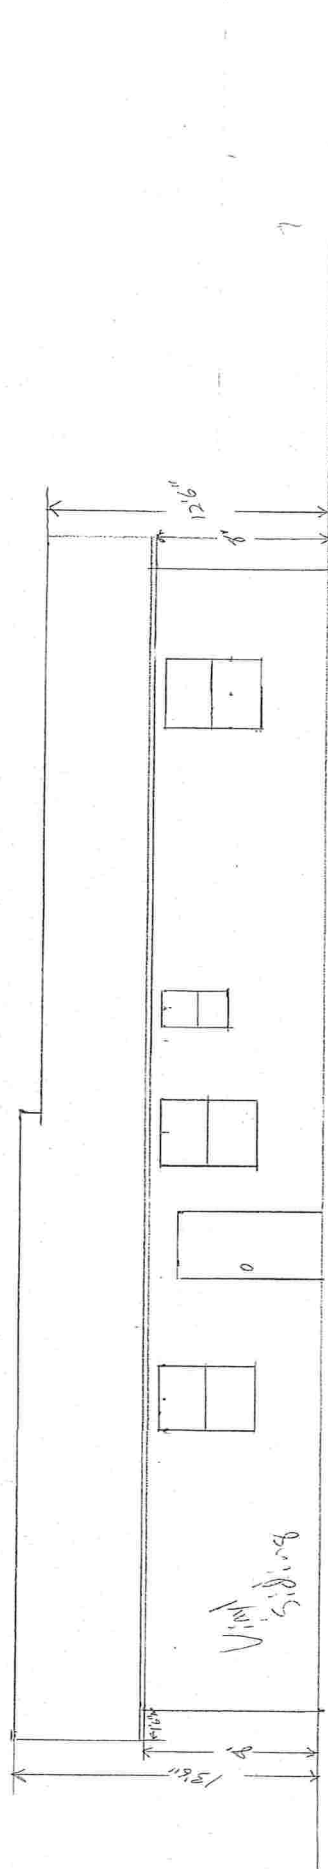


1/8" scale

Thompson's Loop

11/2/21
7-18-2021

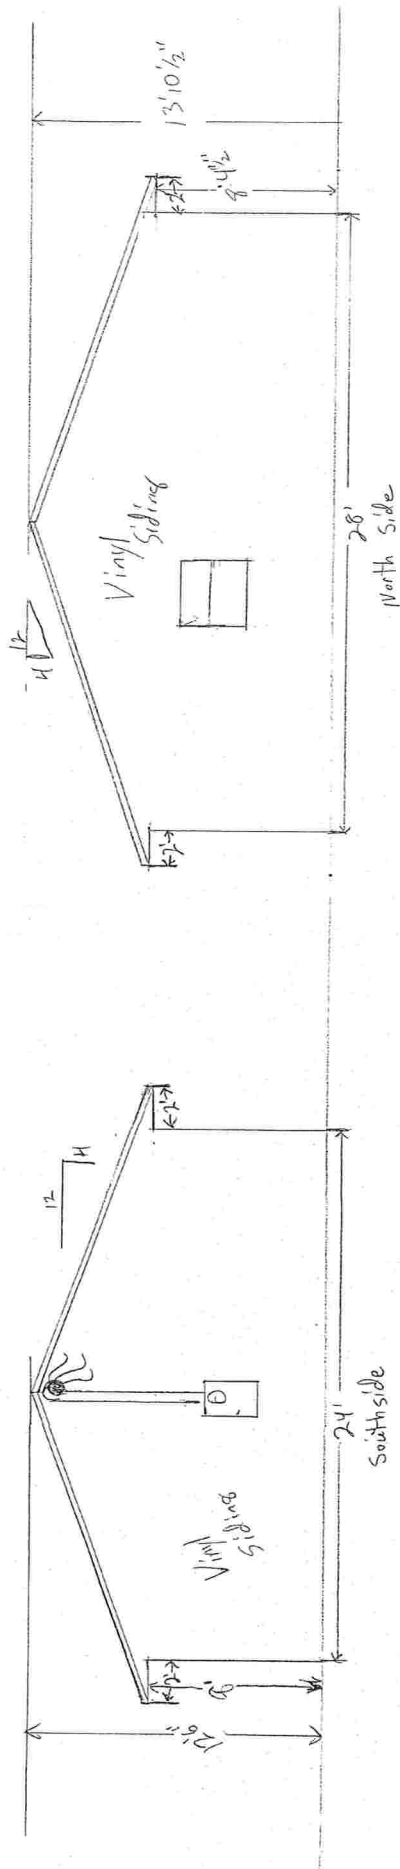


West

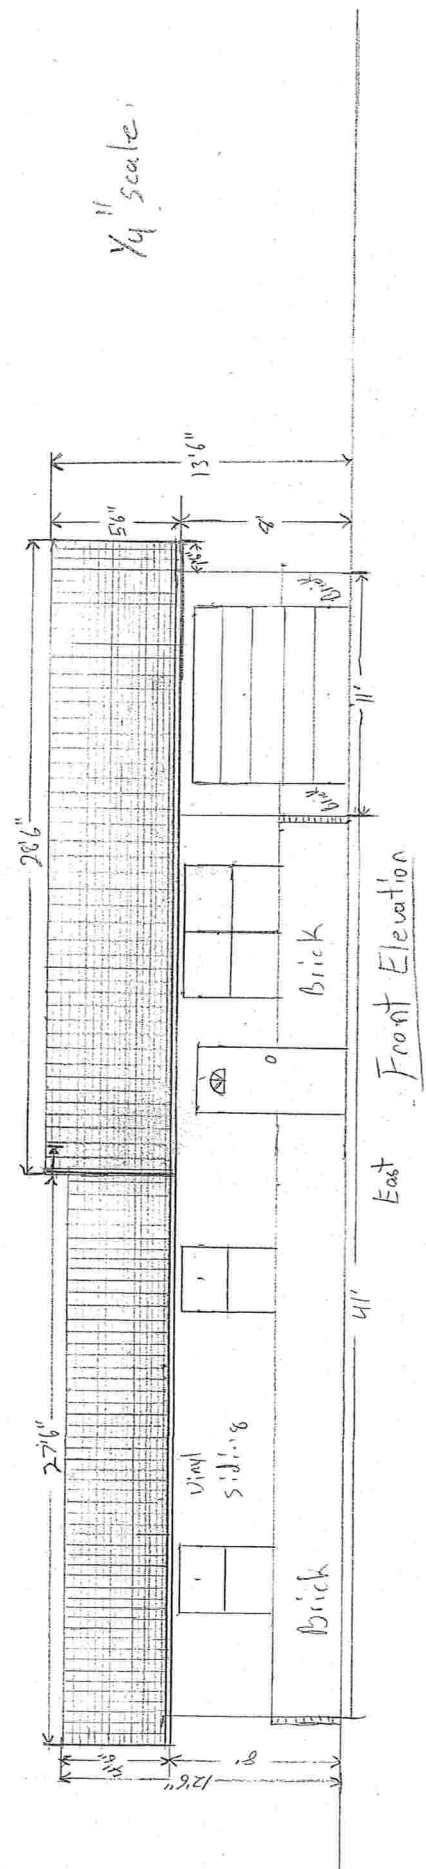


East
Front Elevation

Lake city, Fla.

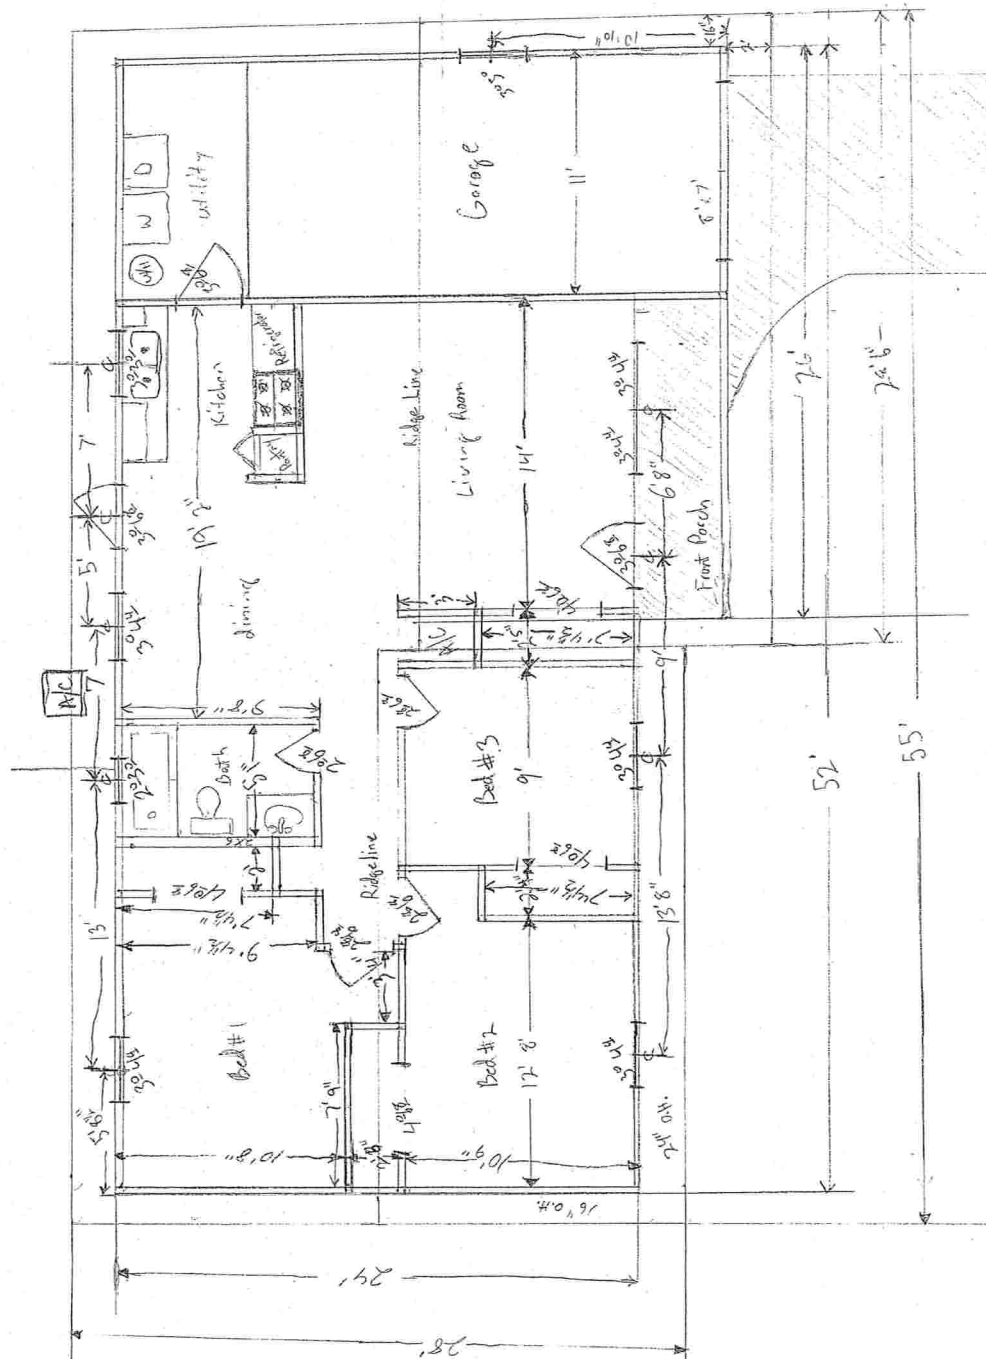 $\frac{1}{4}$ scale

228 Thompsons Loop / Ruffs Project

New layout

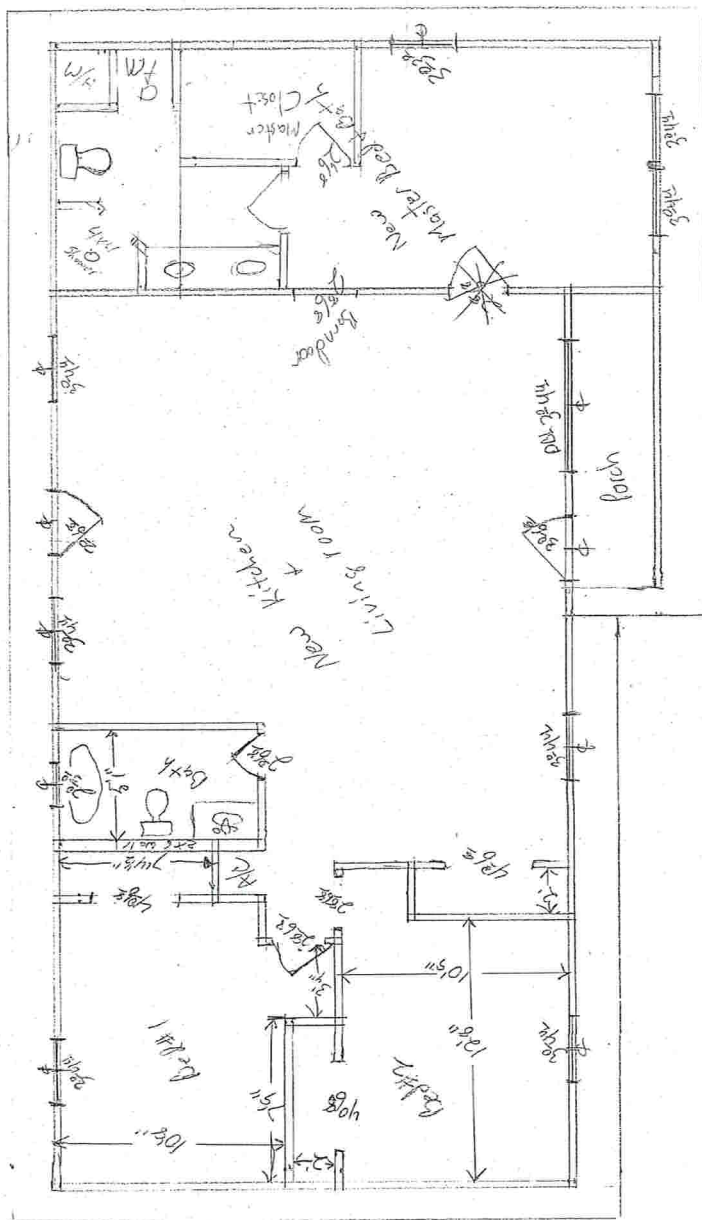

- 1/2" All Thread every 4' on Load bearing walls
- 24" Header Straps
- 11.25" on all out-lookers

 $\frac{1}{4}$ " scale

5-18-2021