


McDougal, Joshua & Brooke
1409 SW Ichetucknee Ave
Lake City, FL 32024

Scale: 1"=40'

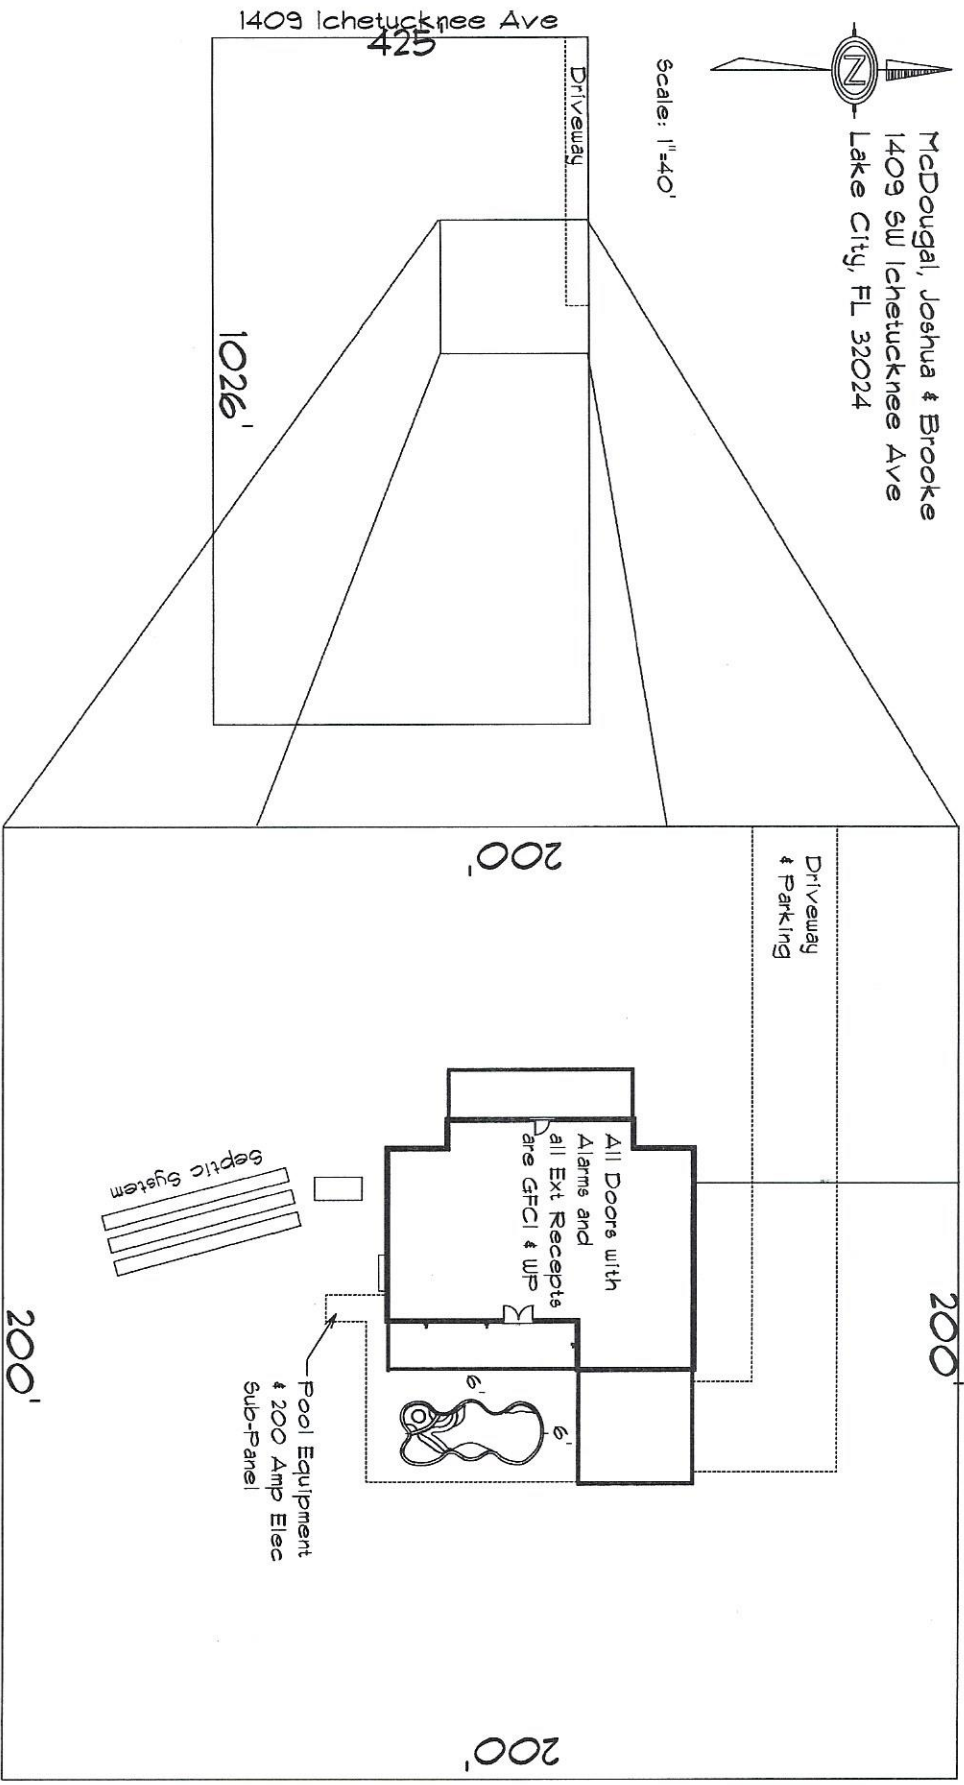


ALL MEASUREMENTS TO WATERS EDGE - ADD PREFERRED OVERDIG



WATERS EDGE

- 28
- 24
- 20
- 16
- 12
- 8
- 4
- 0

TYPICAL
OVER DIG

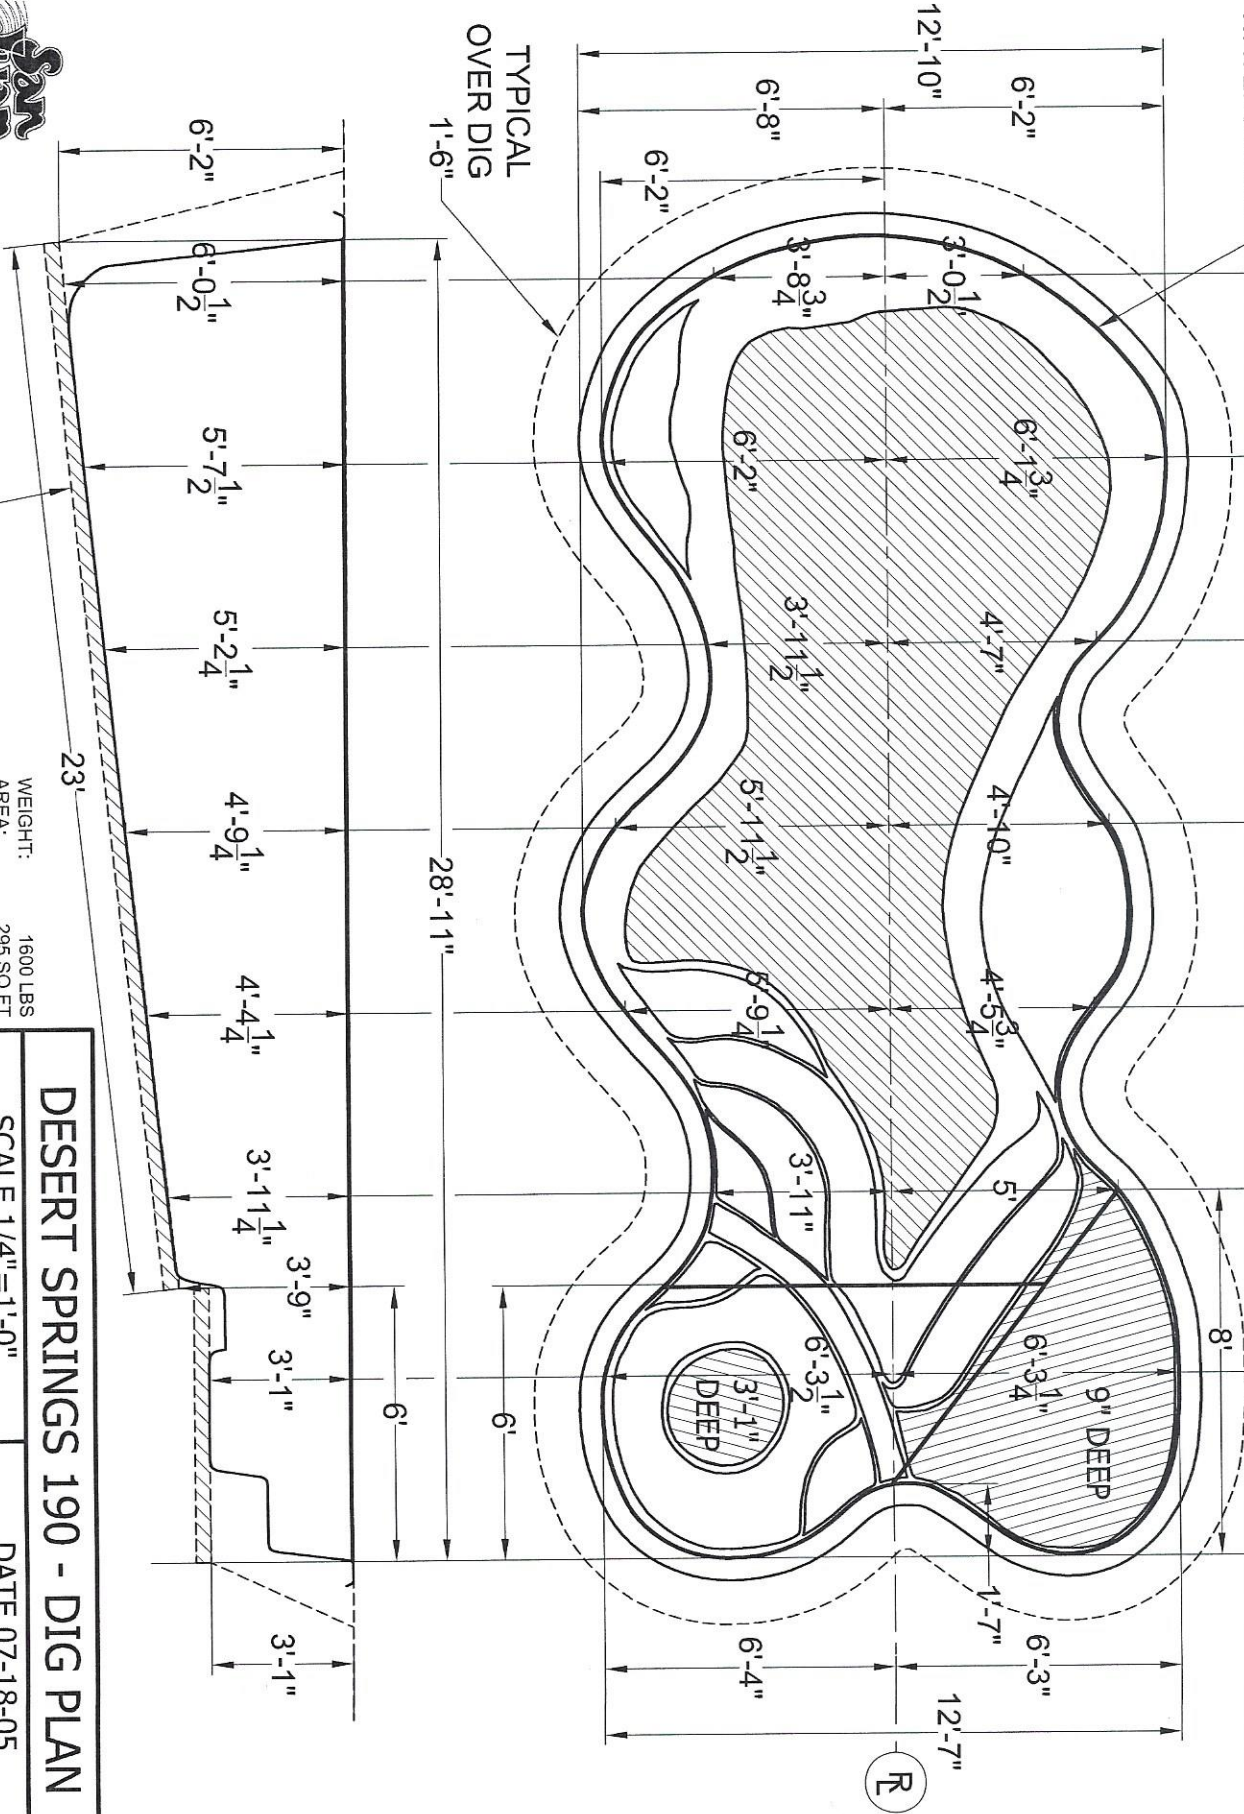

4" SAND BED

WEIGHT: 1600 LBS
AREA: 295 SQ. FT.
PERIMETER: 84 FT
VOLUME: 6800 GAL

DESERT SPRINGS 190 - DIG PLAN


SCALE 1/4"=1'-0"

DATE 07-18-05

DRAWN BY KLB

REVISION 01

ALL MEASUREMENTS AND QUANTITIES ARE BASED ON AVERAGES

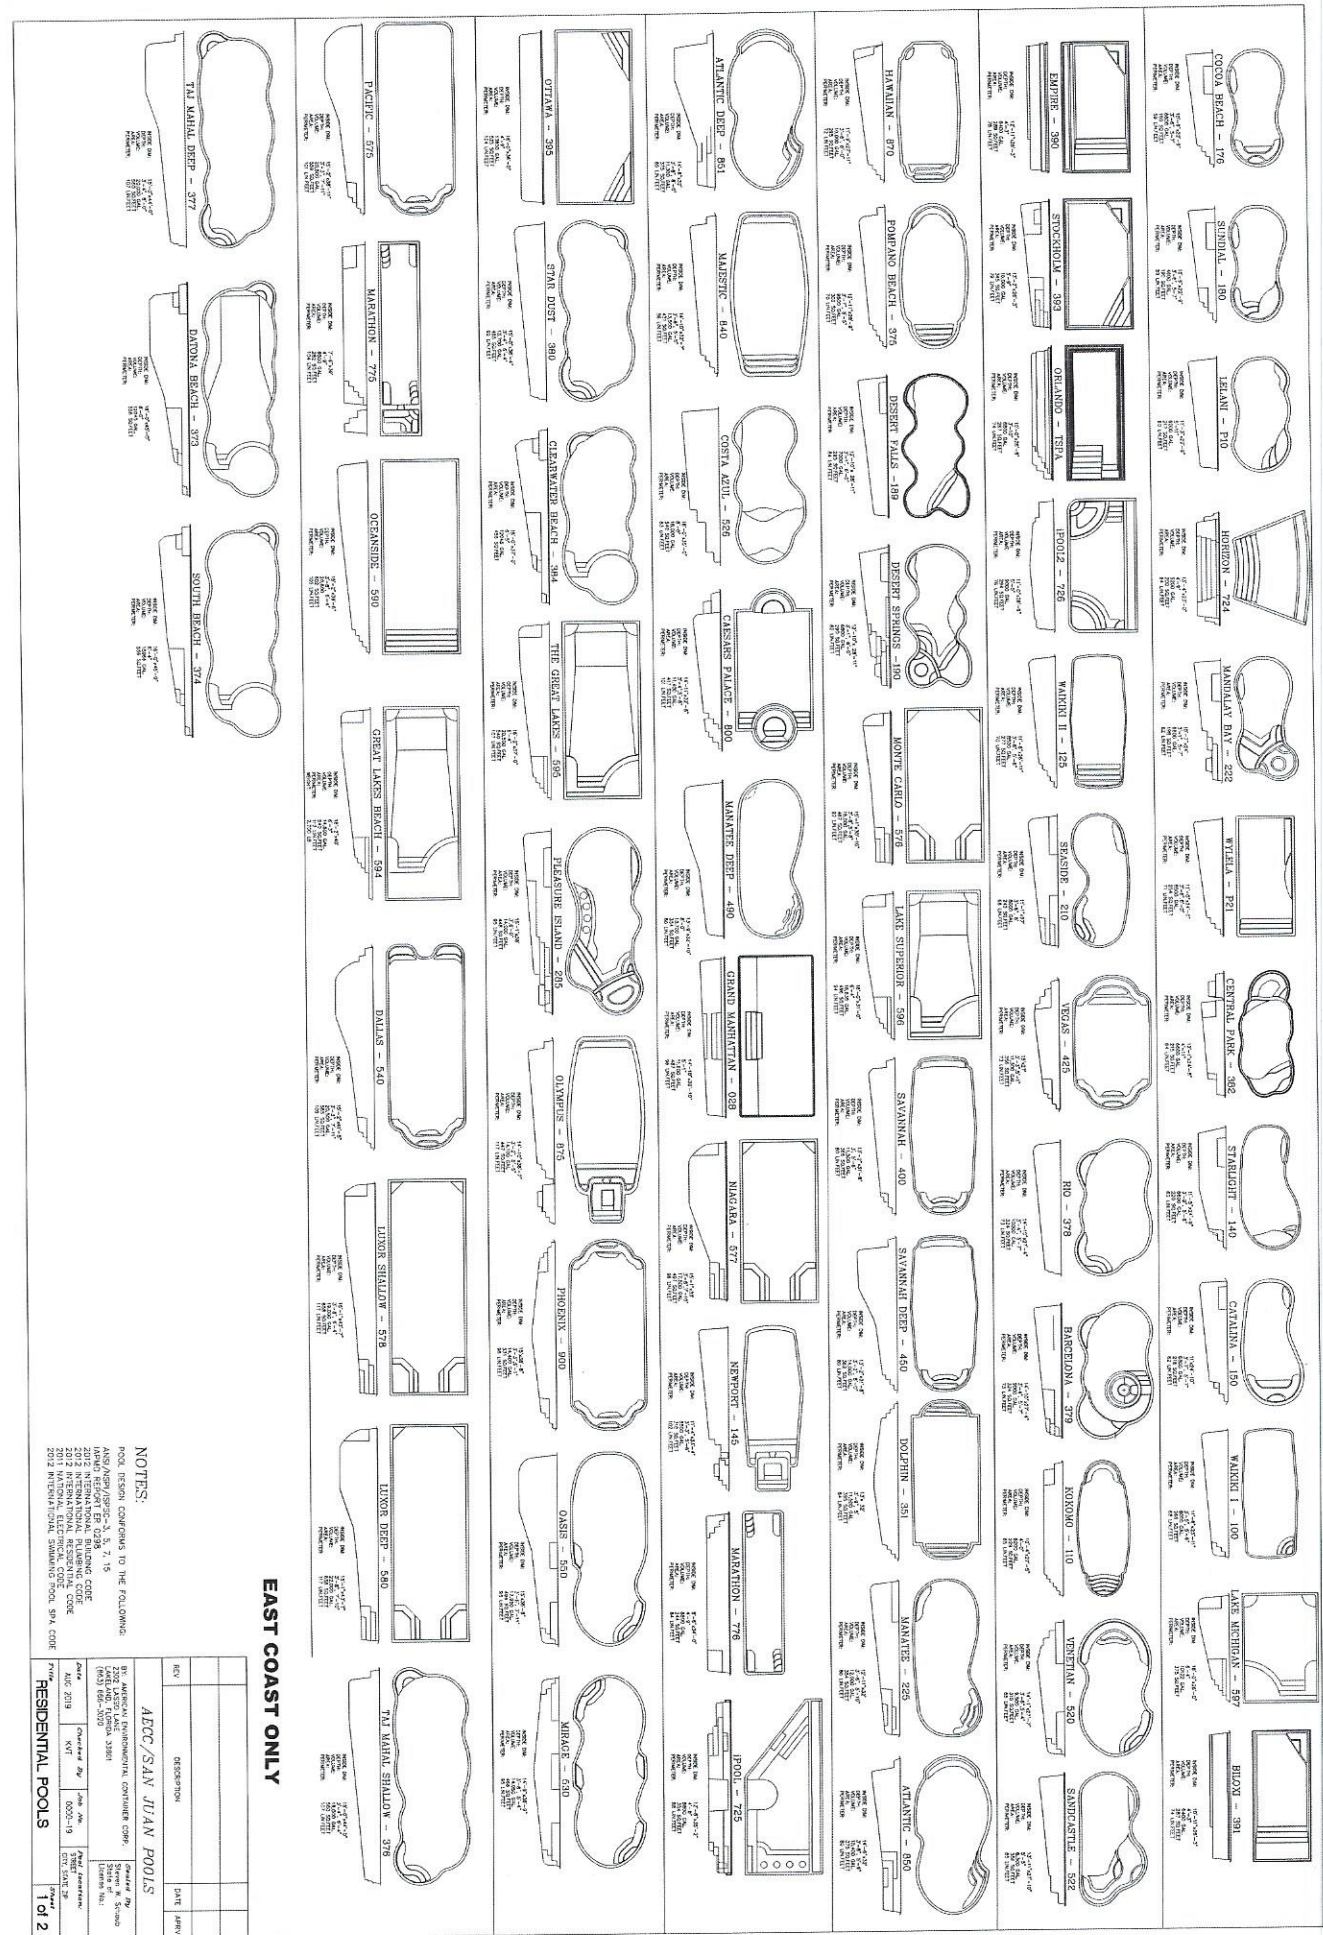


- # GENERAL CONSTRUCTION NOTES.

TYPICAL DETAIL
NOT TO SCALE

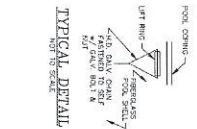


POOL THE DOWNS, (4) TOTAL
* 8.000# TEST UP TO 8000 GAL. POOL

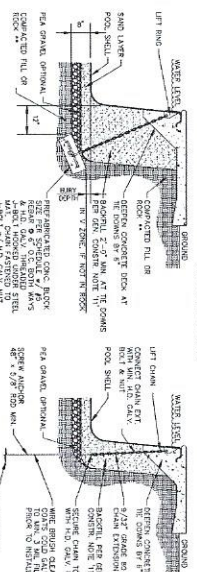


THE DOWN SECTION
NOT TO SCALE

DEPTH OF BURIED FEET	ANCHOR SIZE				
	16" x 16" x 6"	2" x 2" x 8"	2 1/2" x 4 1/2" x 10"	3" x 3" x 1"	MAXIMUM ANCHOR PULL PER 1000 #
4	2.0	3.4	4.7	6.2	
5	2.0	3.0	4.0	5.5	
6	2.0	2.5	3.5	4.5	
7	6.0	9.0	11.7	14.8	
8	6.2	11.8	15.0	18.7	
9	10.6	15.0	18.7	23.0	


THE DOWN SECTION
NOT TO SCALE

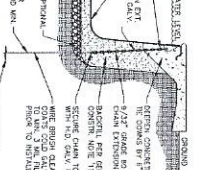


NOT TO SCALE

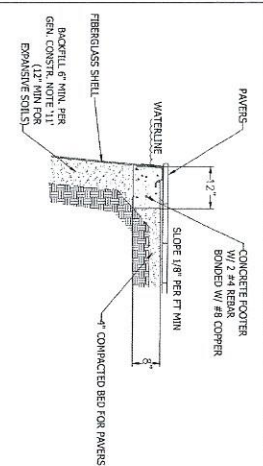


ALTERNATE COPING DETAIL
NOT TO SCALE

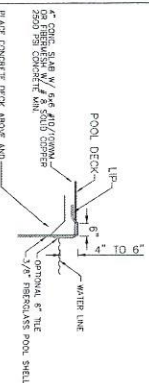



ELECTRICAL DIAGRAM

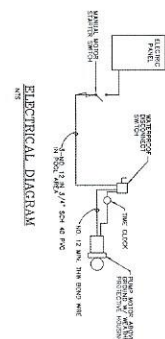


NON-MAIN DRAIN OPTION
NDS

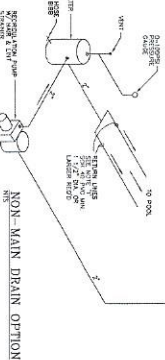



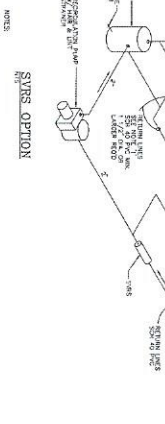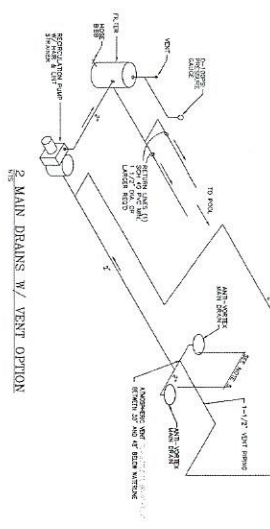2 MAIN DRAINS W/ VENT OPTION
N/TS


STEP HANDRAIL SECTION
NOT TO SCALE

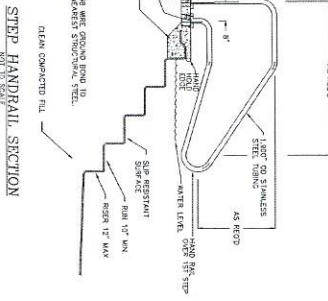

LADDER SECTION

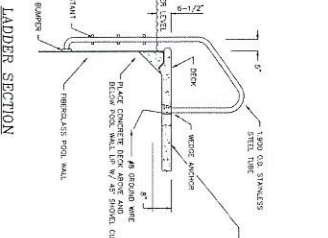

WALL SECTION
NOT TO SCALE

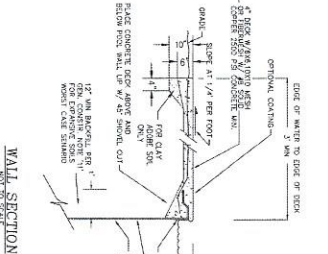





NOTES:

POOL DESIGN CONFORMS TO THE FOLLOWING:
ANSI/NSPI/ISPC-3, 5, 7, 15
IAPUD REPORT ER 0298
2012 INTERNATIONAL BUILDING CODE
2012 INTERNATIONAL PLUMBING CODE
2012 INTERNATIONAL RESIDENTIAL CODE
2011 NATIONAL ELECTRICAL CODE
2012 INTERNATIONAL SWIMMING POOL SPA CODE

REV	DESCRIPTION	DATE	AMOUNT


Boreal hardness of 20 mil per coat	40 - 50
Gloss content by weight	27%
Tensile strength, Psi at 77 F	19,500
Elongation	1 - 2%
Flexural strength, psi at 77 F	2,400 - 27,600
Flexural modulus, Psi x 10 ³ at 77 F	0.72 - 0.77
Red impact FT-155/ft ² of notch	5.0
Compressive strength, psi	25,000 to 30,000
Typical thickness inches	3/8"

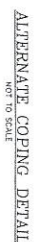   

NOT TO SCALE

POOL DESIGN CONFORMS TO THE FOLLOWING:
ANSI/APSI/SPSC-3, 5, 7, 15
LAPD REPORT EP 0298
2012 INTERNATIONAL BUILDING CODE
2012 INTERNATIONAL PLUMBING CODE
2012 INTERNATIONAL RESIDENTIAL CODE
2011 NATIONAL ELECTRICAL CODE
2012 INTERNATIONAL SWIMMING POOL SPA CODE

