



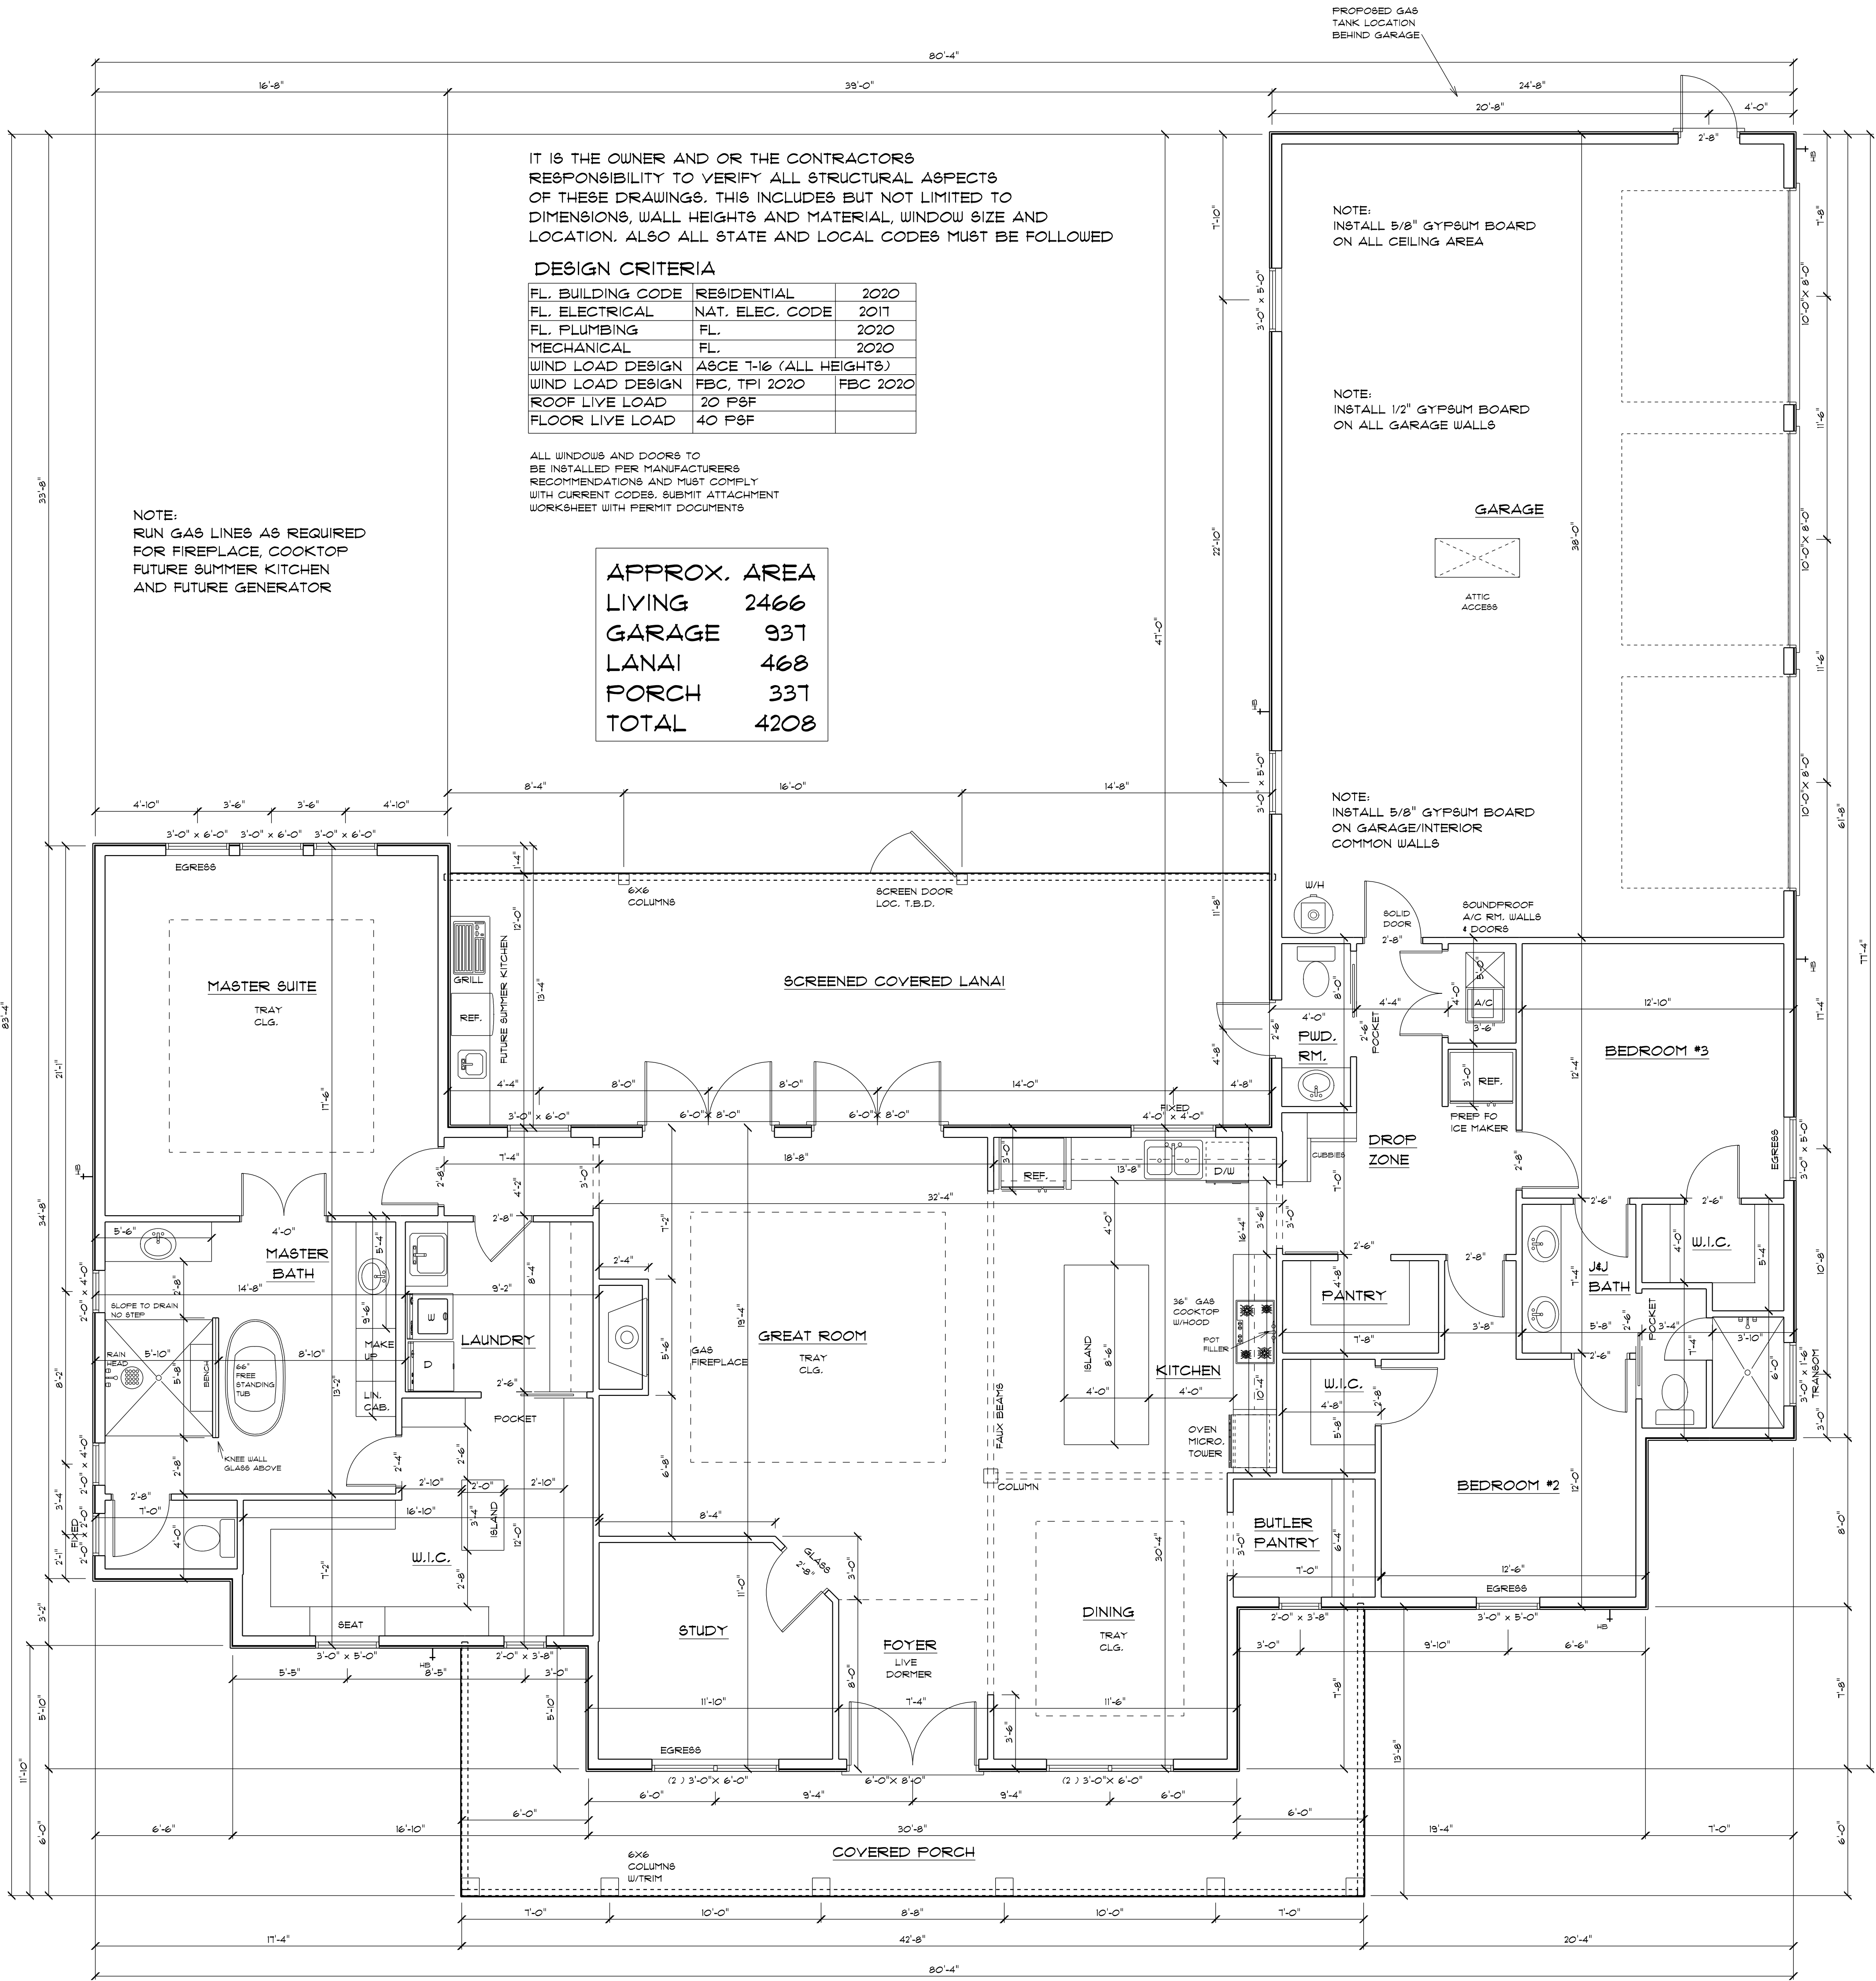

MAIN FLOOR PLAN



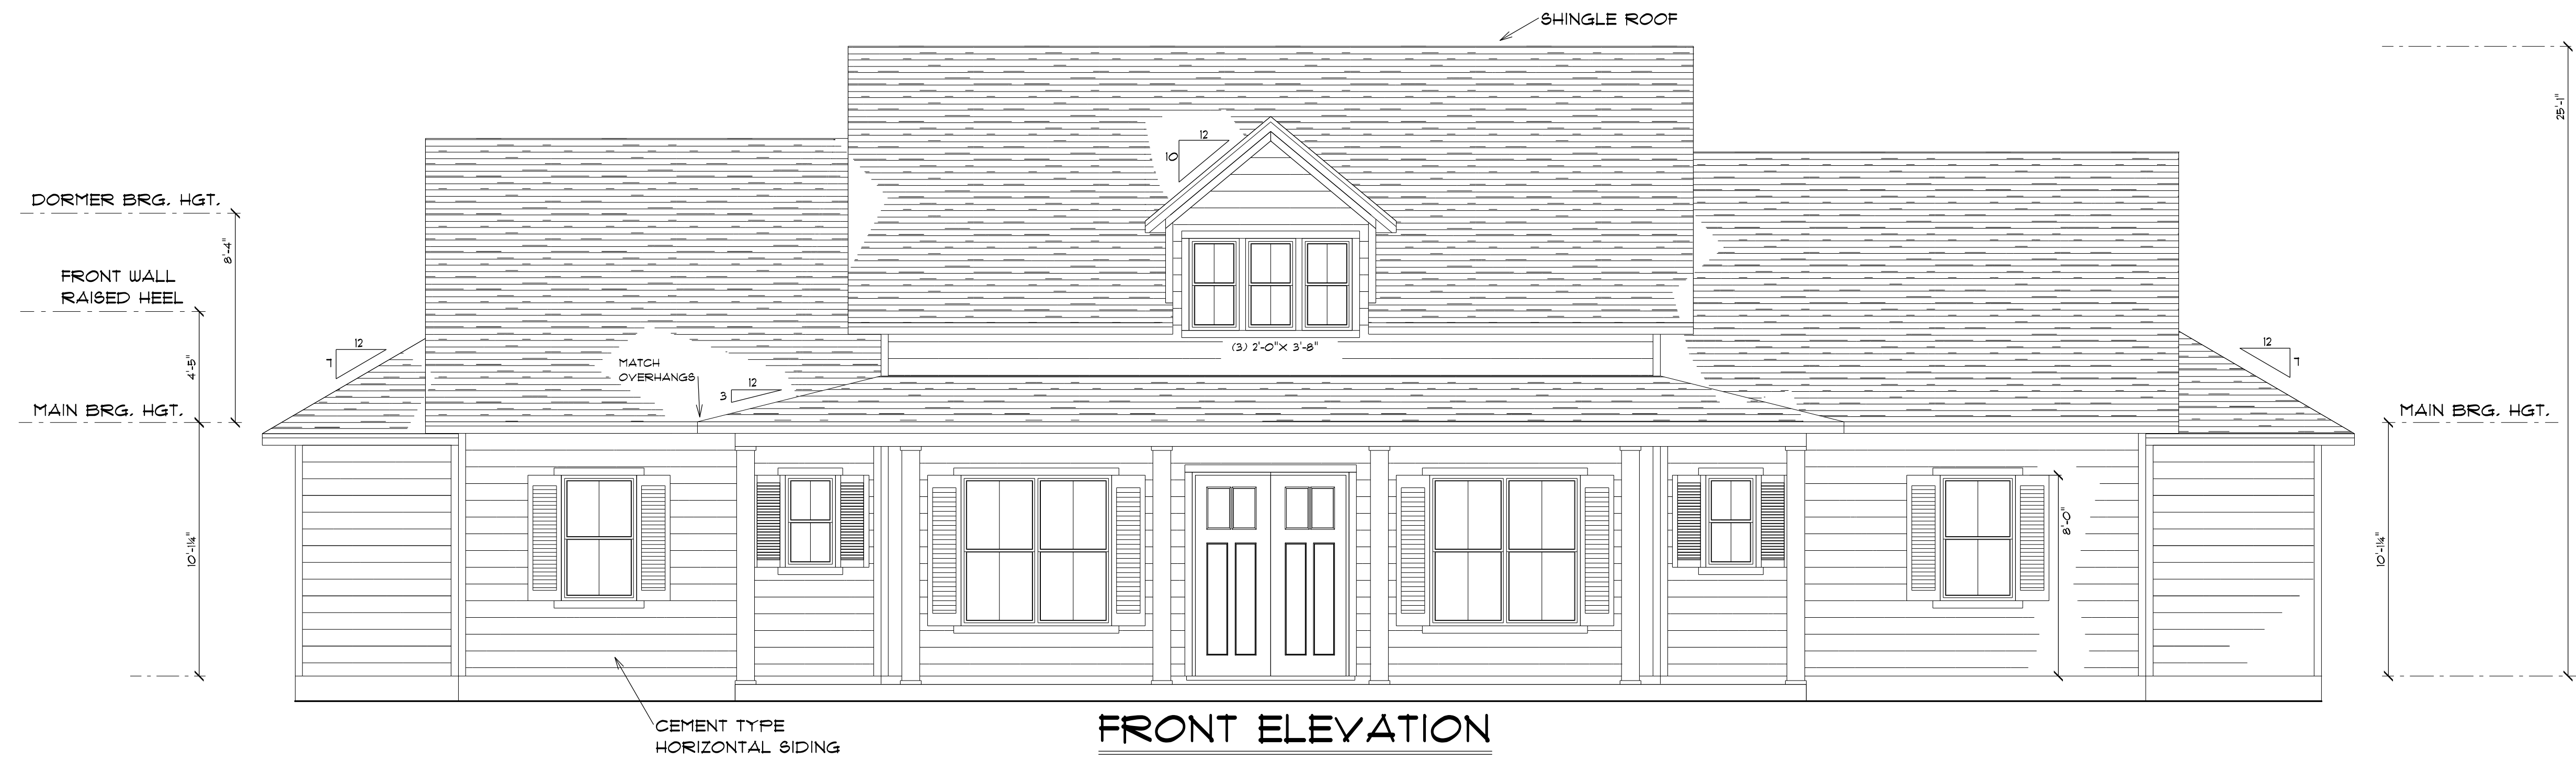

FRONT ELEVATION




REAR ELEVATION



LEFT ELEVATION



RIGHT ELEVATION

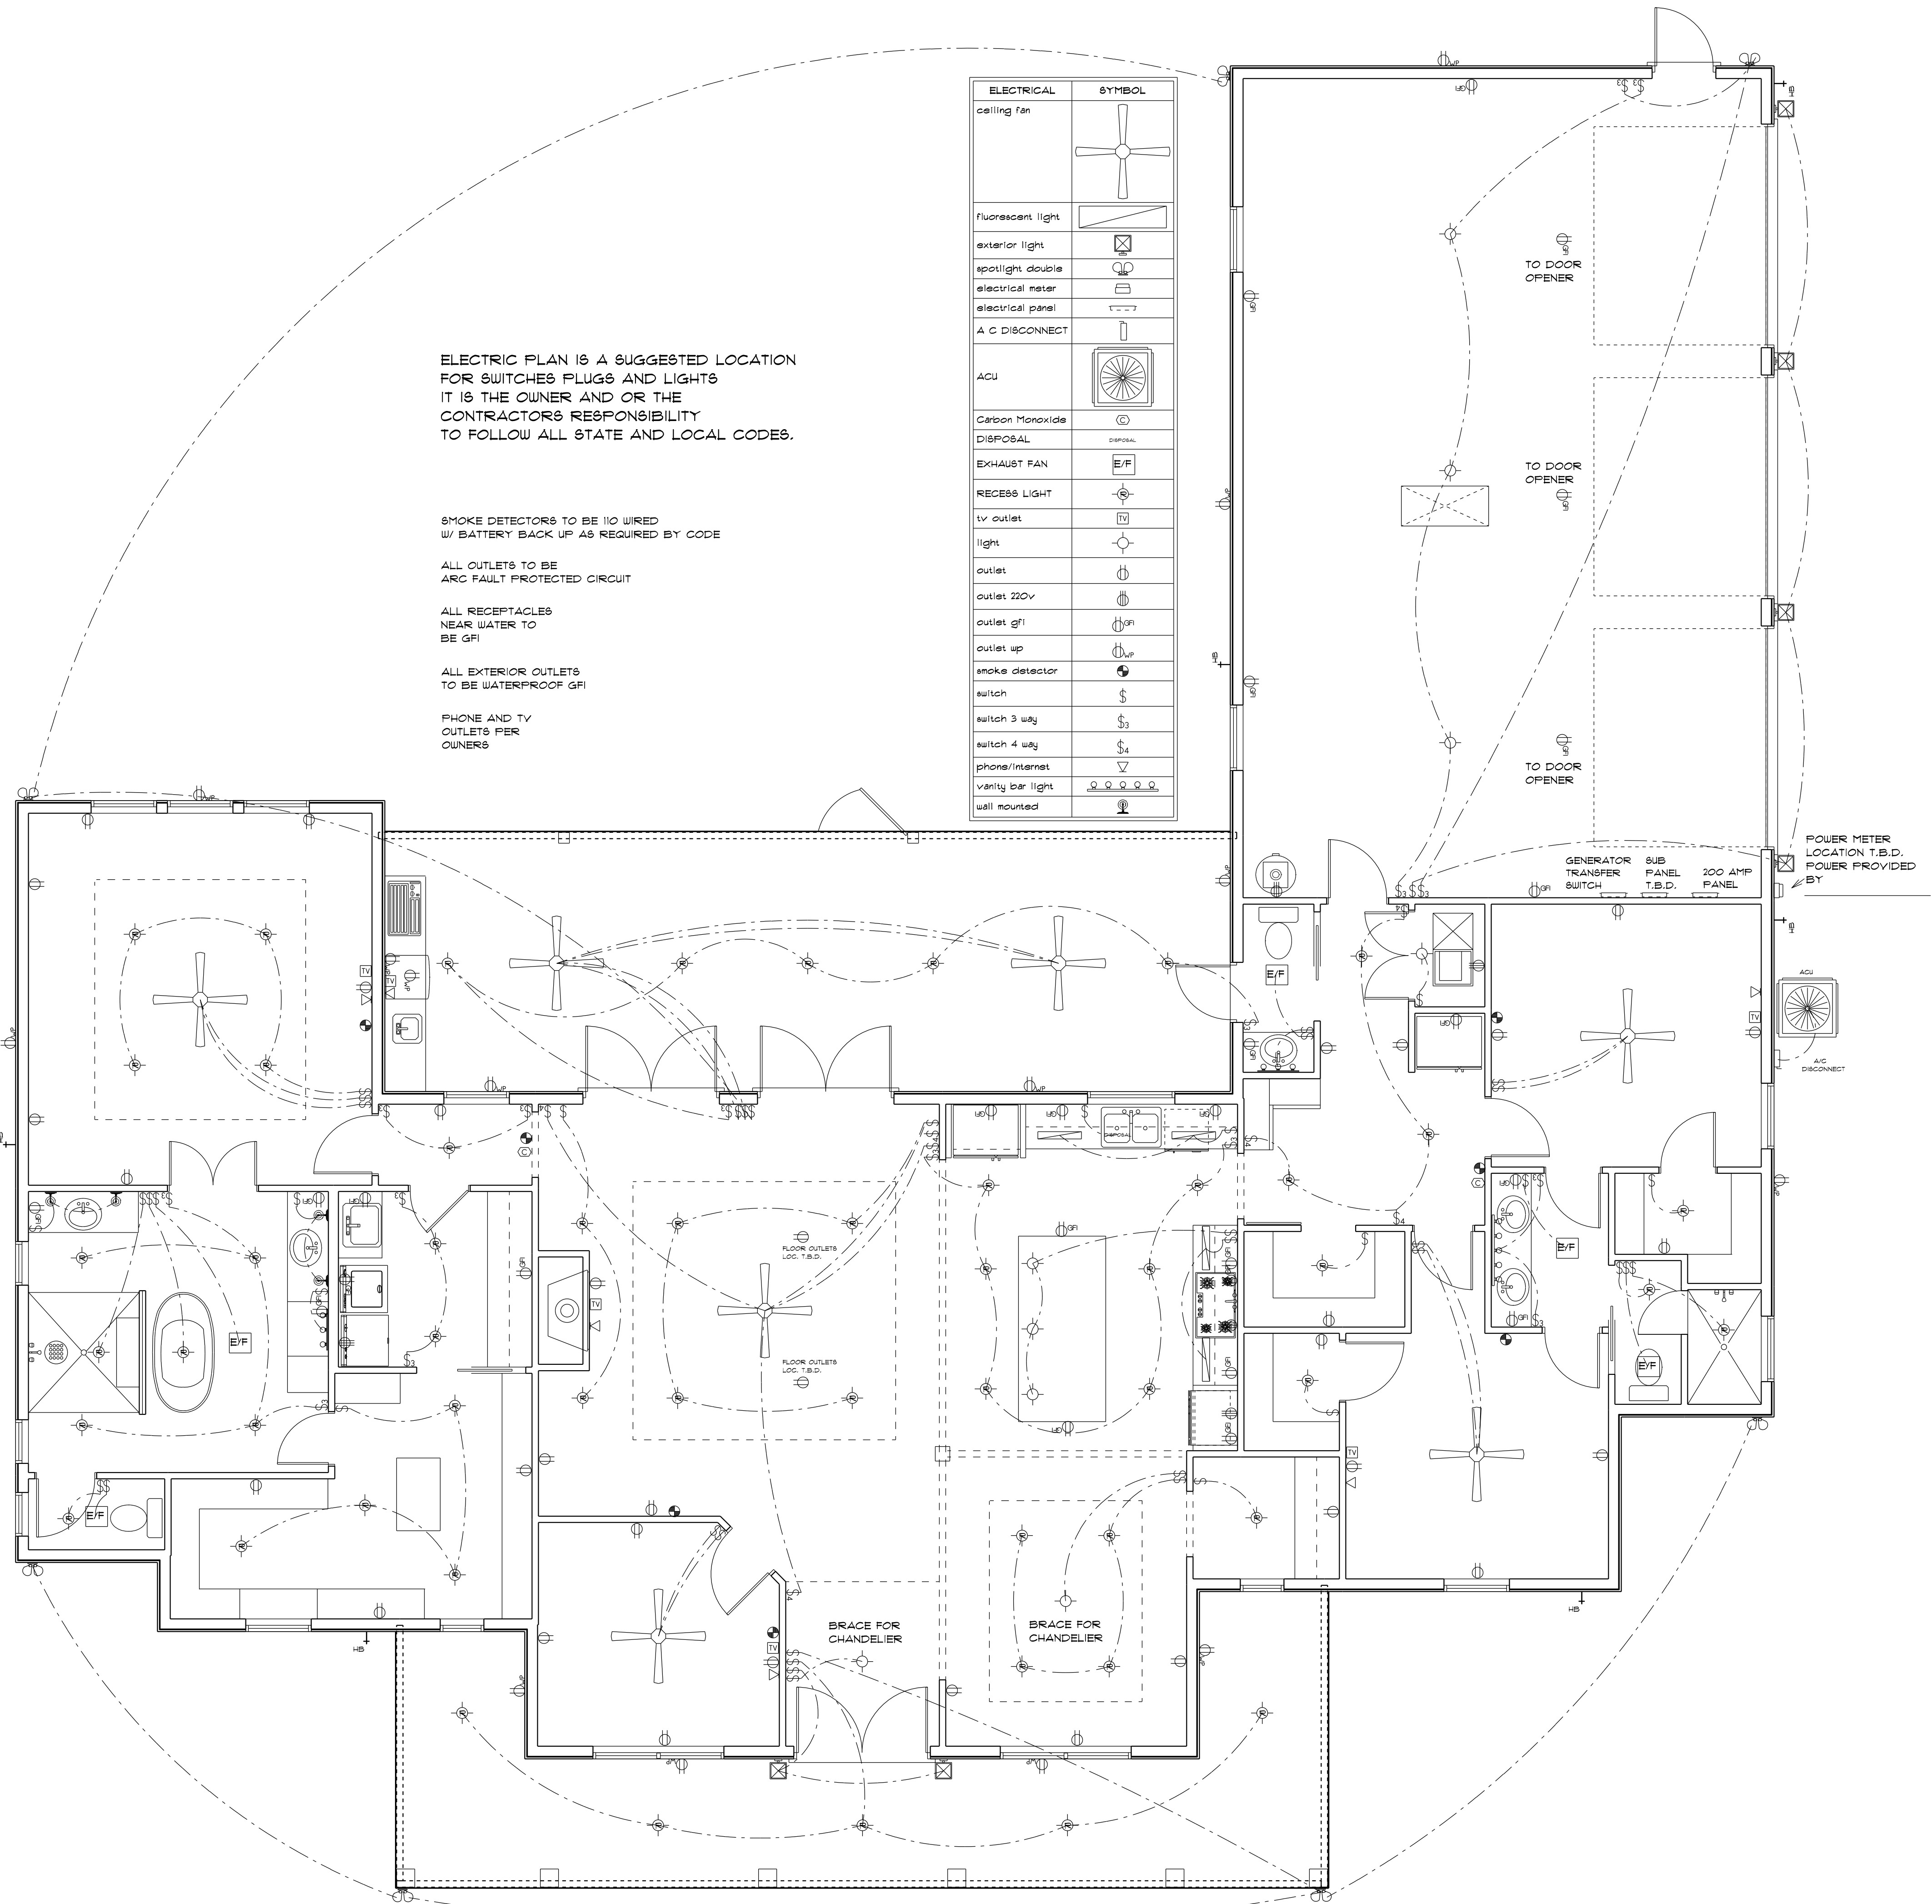

ELECTRICAL PLAN

