


**KIRSCH PROPERTIES**

164 NE CORAL DR. LAKE CITY, FL 32055

Parcel No. 04-3S-17-04838-132

Projet No.1  
Sheet 2 of 2

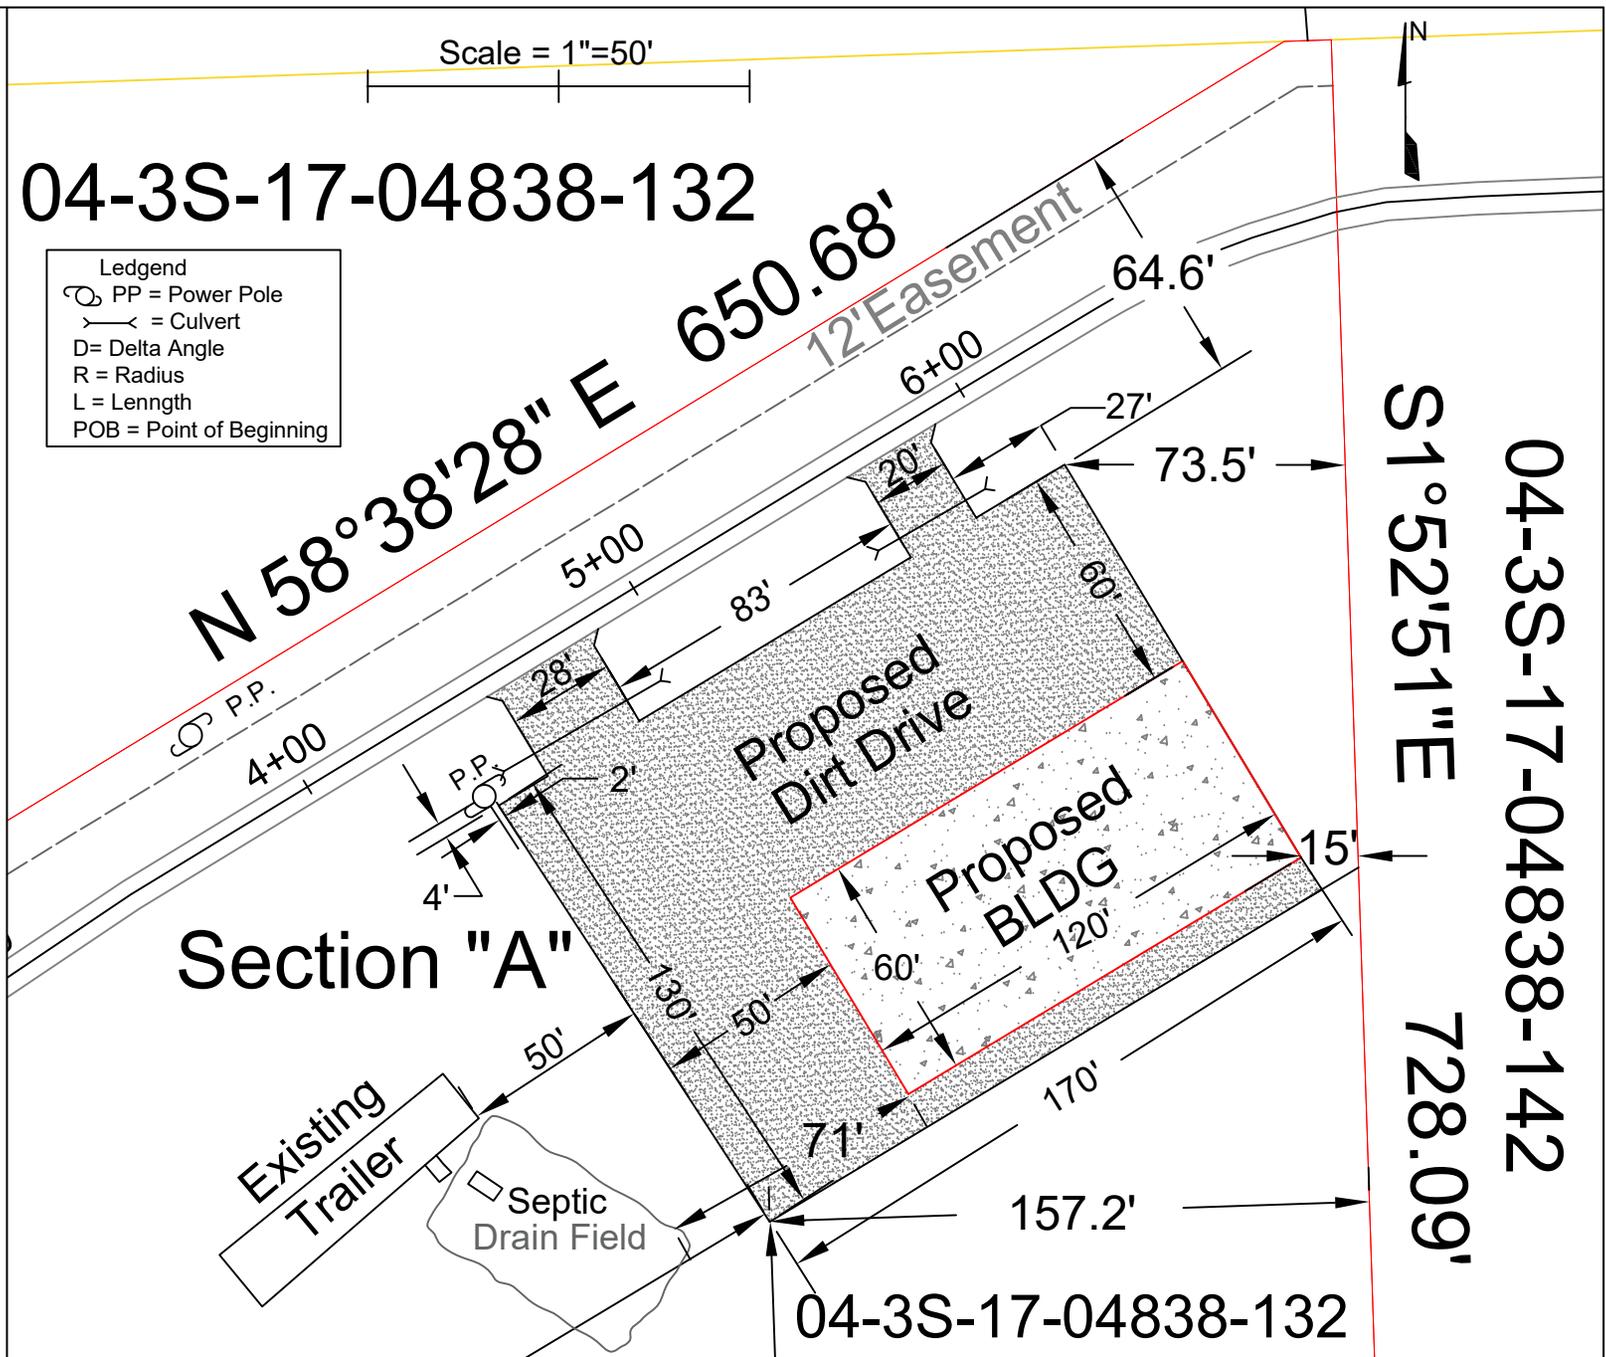

**Site Plan for Proposed Access**  
This is Not a Boundary Survey