
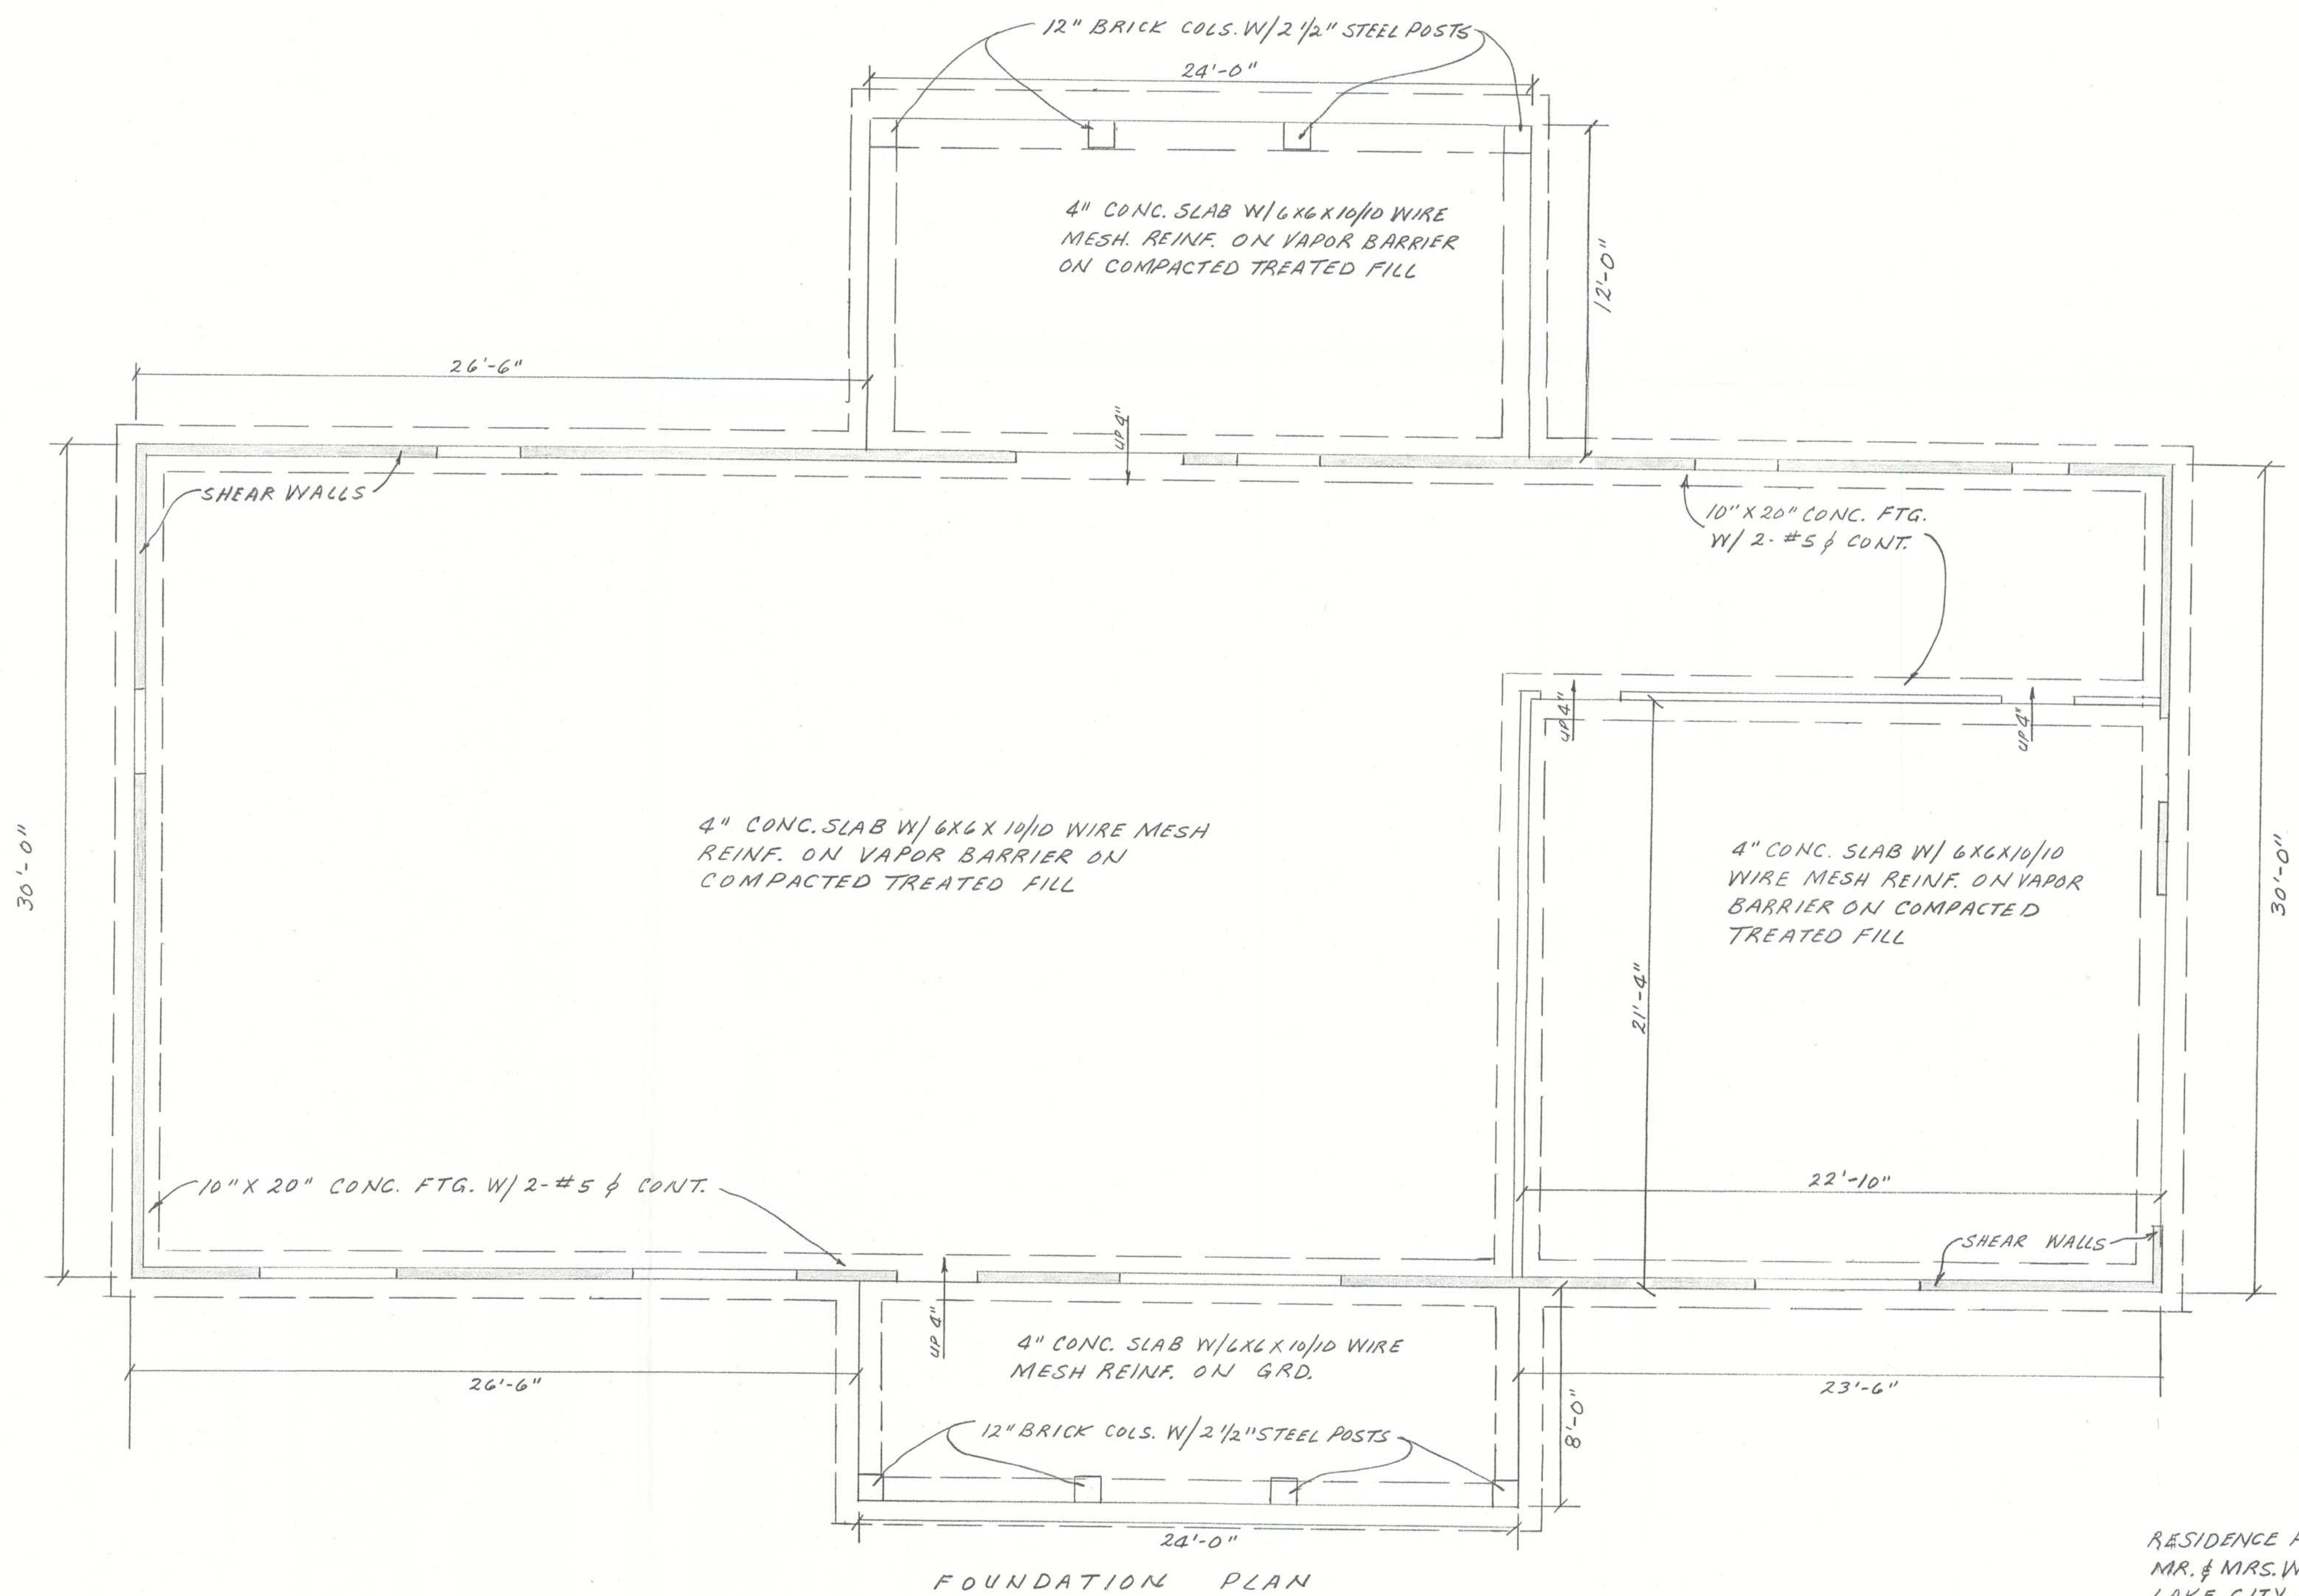
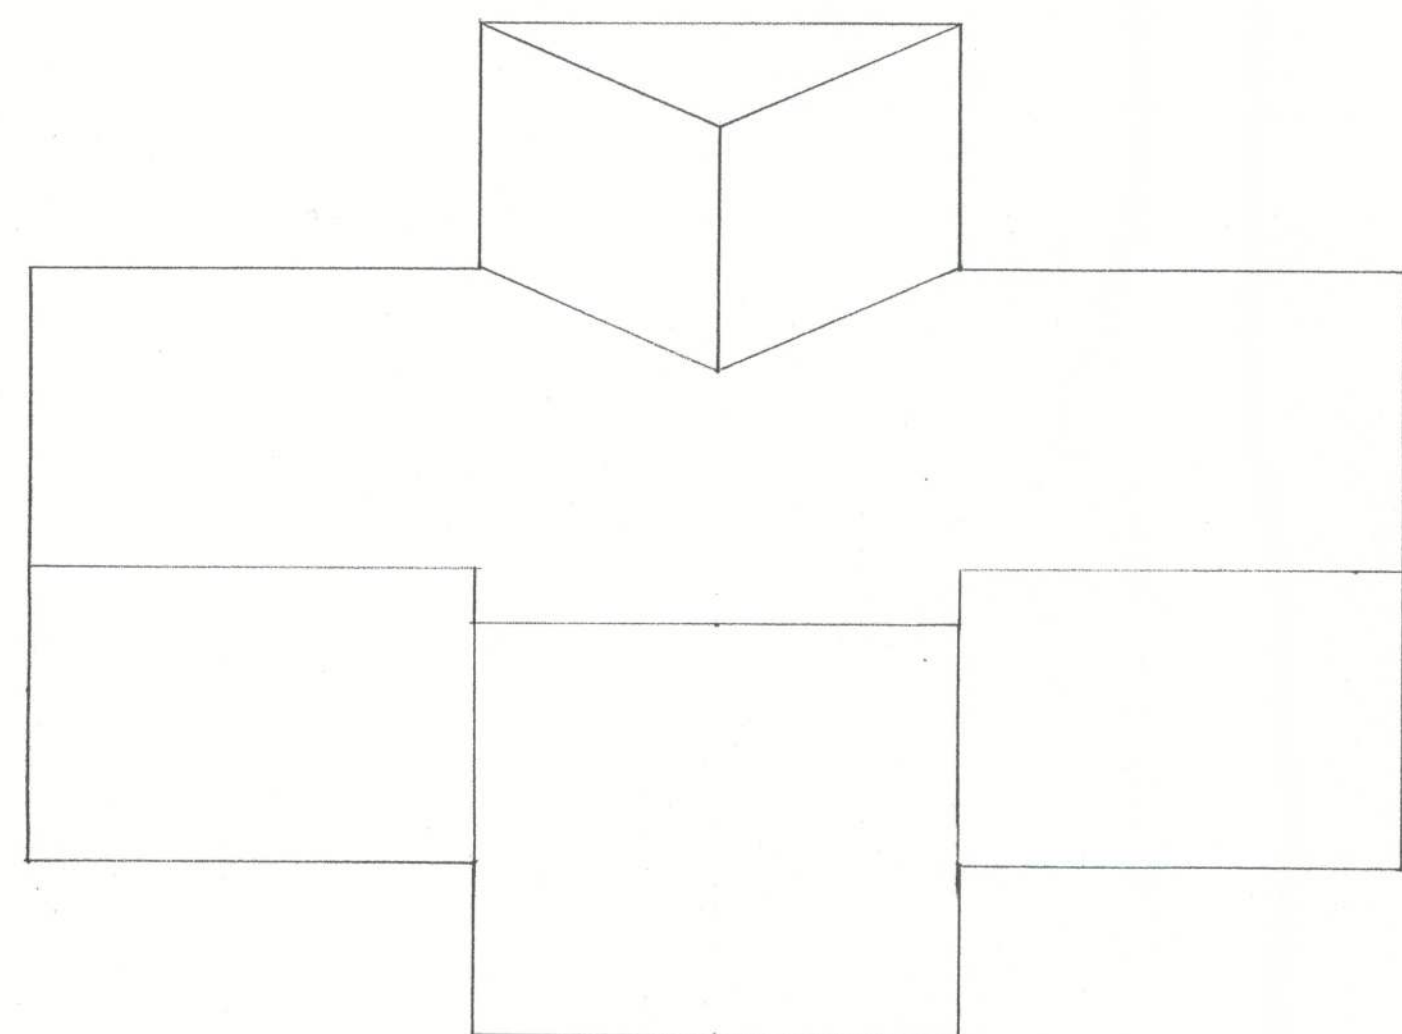
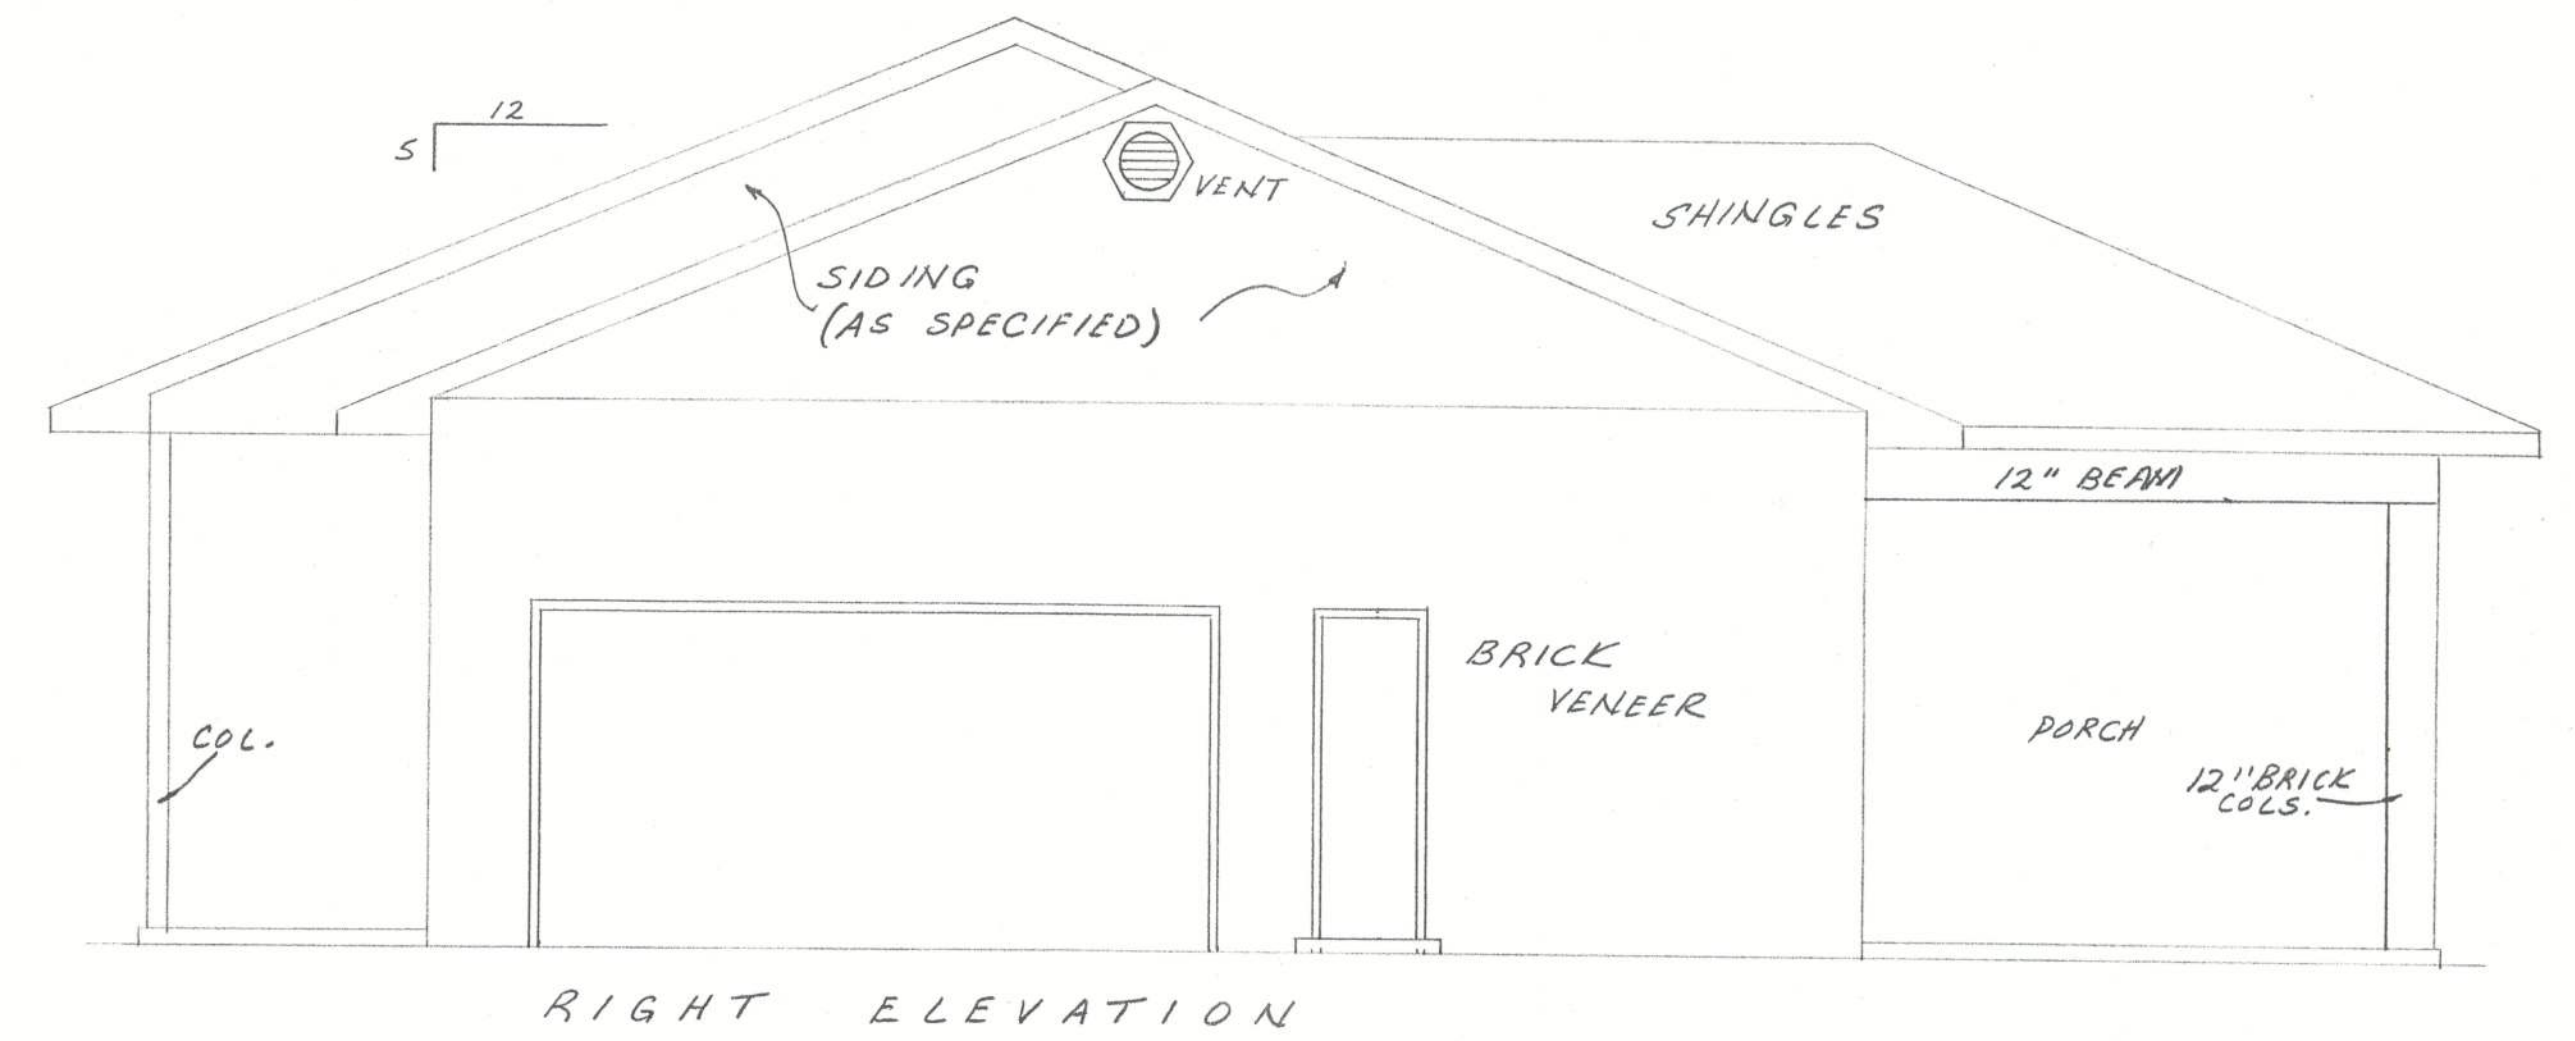


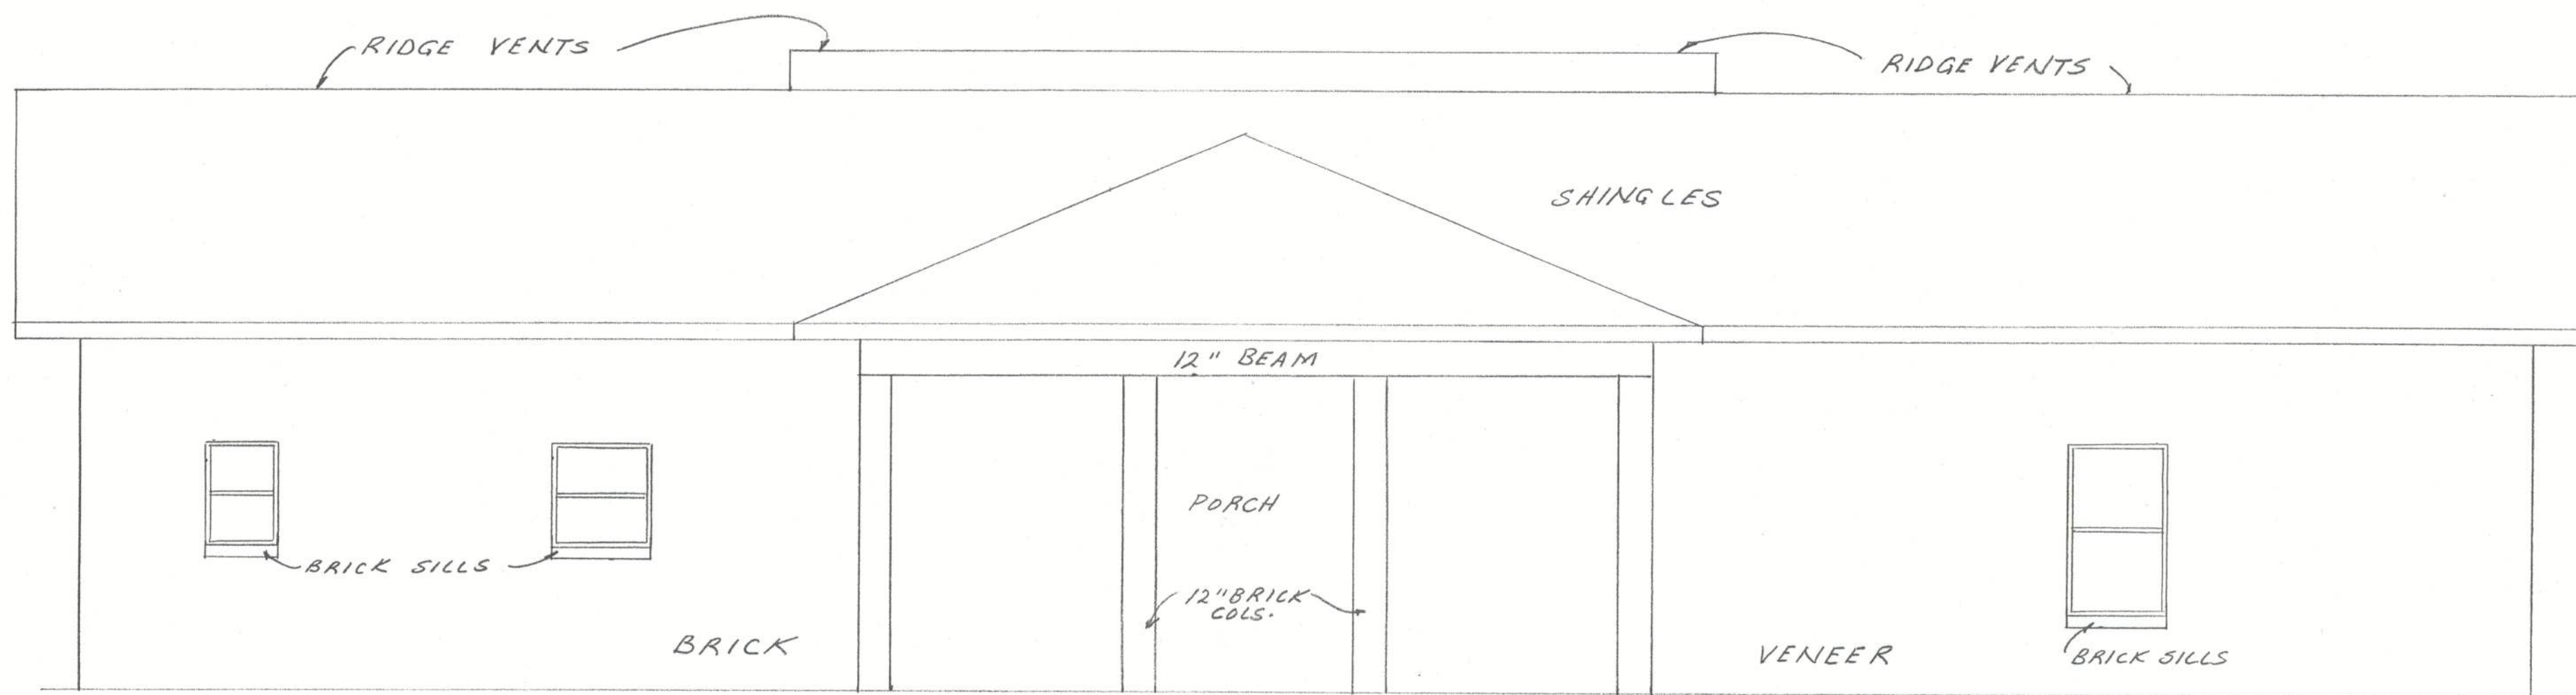

11/10/05

RESIDENCE PLANS FOR
MR. & MRS. WILLIAM DURRANCE
LAKE CITY, FLORIDA