

# HOBBS HEIGHTS SUBDIVISION

IN

SECTION 8, TOWNSHIP 4 SOUTH, RANGE 16 EAST  
COLUMBIA COUNTY, FLORIDA

4 25 25A

## CERTIFICATE OF CLERK

File Number: \_\_\_\_\_

I HEREBY CERTIFY that I have examined the foregoing Plat and find that it complies in form with Chapter 177, Florida Statutes, and was filed for Record this \_\_\_\_\_ day of \_\_\_\_\_ A.D. 1976 in Plat Book \_\_\_\_\_ Page \_\_\_\_\_ of the Public Records of Columbia County, Florida

W. E. Crews

Clerk of Circuit Court in and for  
Columbia County, Florida.

## APPROVED BY BOARD OF COUNTY COMMISSIONERS COLUMBIA COUNTY, FLORIDA

Signed: Rodney S. Dicks, Chairman

Attest: W. E. Crews, Clerk

Date: 2-19-76

## DEDICATION:

KNOW ALL MEN BY THESE PRESENTS that PINEMOUNT CORPORATION, a Florida Corporation has caused the Lands herein described to be surveyed, laid out, subdivided and platted to be known as HOBBS HEIGHTS SUBDIVISION and that the roads, streets and drainage easements as shown are hereby dedicated to the Public

LOUIS M. HOBBS and MYRTIS V. HOBBS, his wife join in the foregoing dedication as Mortgagees.

IN WITNESS WHEREOF, the parties have hereunto executed this dedication as of February 14, 1976

Signed, sealed and delivered in the Presence of:

PINEMOUNT CORPORATION

BY Lenvil H. Dicks  
LENVIL H. DICKS, President

As to PINEMOUNT CORPORATION

ATTEST Julia R. Dicks  
JULIA R. DICKS, Secretary

(CORPORATE SEAL)

Louis M. Hobbs (SEAL)  
LOUIS M. HOBBS

As to LOUIS M. HOBBS and MYRTIS V. HOBBS, his wife

Myrtis V. Hobbs (SEAL)  
MYRTIS V. HOBBS

## ACKNOWLEDGEMENT

STATE OF FLORIDA  
COUNTY OF COLUMBIA

I HEREBY CERTIFY that on this 19 day of February, 1976 before me personally appeared LENVIL H. DICKS and JULIA R. DICKS to me known to be the President and Secretary, respectively of PINEMOUNT CORPORATION, a Florida Corporation, the corporation described in and who executed the foregoing Dedication and they acknowledge execution thereof for and on behalf of said Corporation and that the seal affixed thereto is the corporate seal of said Corporation.

WITNESS my hand and official seal at \_\_\_\_\_, State of Florida, this \_\_\_\_\_ day of \_\_\_\_\_, 1976.

\_\_\_\_\_  
Notary Public, State of Florida

My Commission expires \_\_\_\_\_

## ACKNOWLEDGEMENT

STATE OF FLORIDA  
COUNTY OF VOLUSIA

I HEREBY CERTIFY that on this 19 day of February, 1976 before me personally appeared LOUIS M. HOBBS and MYRTIS V. HOBBS his wife to me known to be the individuals described in and who executed the foregoing dedication and they severally acknowledged the execution thereof to be their free act and deed.

WITNESS my hand and official seal at \_\_\_\_\_, State of Florida, this \_\_\_\_\_ day of \_\_\_\_\_, 1976.

\_\_\_\_\_  
Notary Public, State of Florida

My Commission expires \_\_\_\_\_

# HOBBS HEIGHTS SUBDIVISION

IN  
SECTION 8, TOWNSHIP 4 SOUTH, RANGE 16 EAST  
COLUMBIA COUNTY, FLORIDA

4-25  
95

RECORDED  
PAGE 25-254  
FEB 20 PM 4:23

OK  
WJP  
Posted

## DESCRIPTION

Begin at the Northwest corner of the southwest 1/4 of the Northwest 1/4 of Section 8, Township 4 South, Range 16 East, Columbia County, Florida, and run N. 88° 26' 43" E. along the North line of said S.W. 1/4 of the N.W. 1/4 a distance of 1328.14 feet to the West line of BARWICK ROAD, a 35 foot County maintained road; Thence S. 0° 57' 50" E. along said West line of County Maintained road, Barwick Road, a distance of 1378.45 feet; Thence S. 88° 22' 39" W. parallel to the South line of said S.W. 1/4 of the N.W. 1/4 a distance of 1305.94 feet to the West line of said Section 8; Thence N. 1° 55' 48" W. along said West line of Section 8 a distance of 54.00 feet to the Southwest corner of the Southwest 1/4 of the Northwest 1/4; Thence N. 1° 53' 02" W. still along said West line of Section 8 a distance of 1325.95 feet to the POINT OF BEGINNING, said lands lying partially in the Southwest 1/4 of the Northwest 1/4 and partially in the Northwest 1/4 of the Southwest 1/4, Section 8.



## LEGEND

- 4"x4" concrete monument found in place (Permanent Reference Monument)
- ▣ 4"x4" concrete monument (P.R.M.) with brass cap in top stamped L.L. Lee and Associates Inc. with surveyors registration number, date and monument number.
- 4"x4" concrete monument with brass cap in top stamped L.L. Lee and Associates with surveyors registration number and date.
- Permanent Control Point (P.C.P.) - 1/2" Iron Rod with cap stamped with P.C.P. number and Surveyors Registration No.
- Bearings projected from prior work in Section 7 for Suwancof Corp. See plat file B-12-1

## SURVEYORS CERTIFICATION

I HEREBY CERTIFY that I am a duly authorized Land Surveyor and that this Plat is a true and correct representation of the Lands Surveyed. I further certify that the Survey was made under my responsible direction and supervision, and that the Survey Data complies with all of the requirements of Chapter 177, Florida Statutes.

Signed: *Lonnie L. Lee*  
LONNIE L. LEE, P.L.S.  
FLA. REG. CERT. NO. 1950  
DATE: February 9, 1976

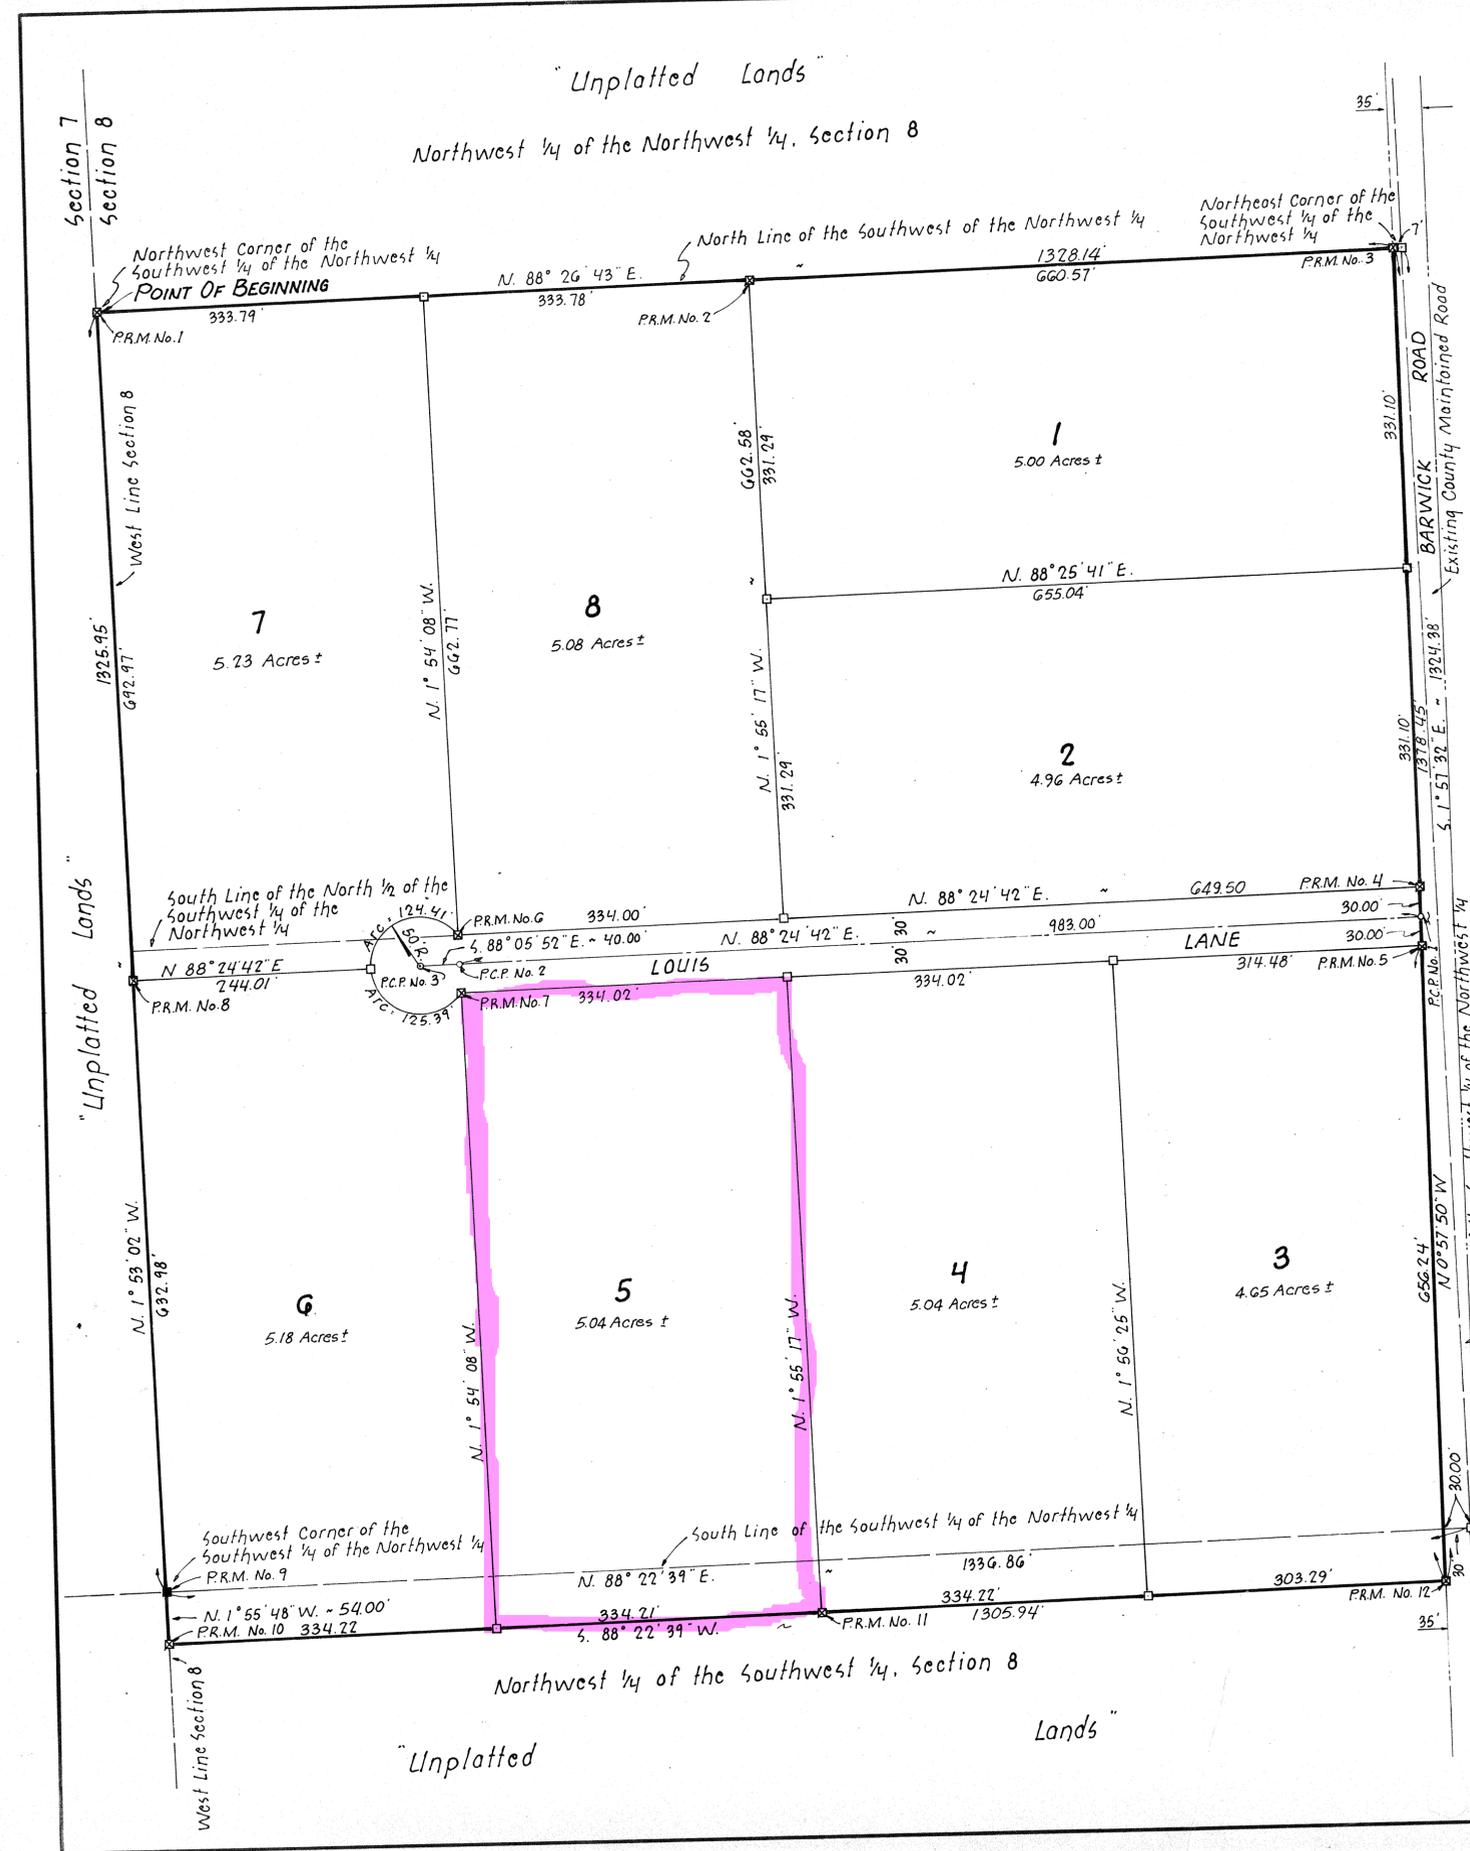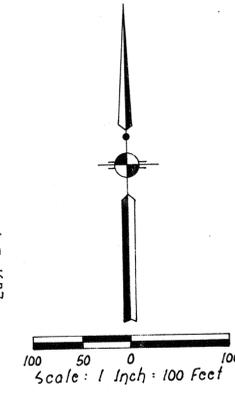

AS NOTED  
Feb. 20, 1976  
L.L. Lee