


REVISIONS	01/16/10
PLAN NUMBER:	

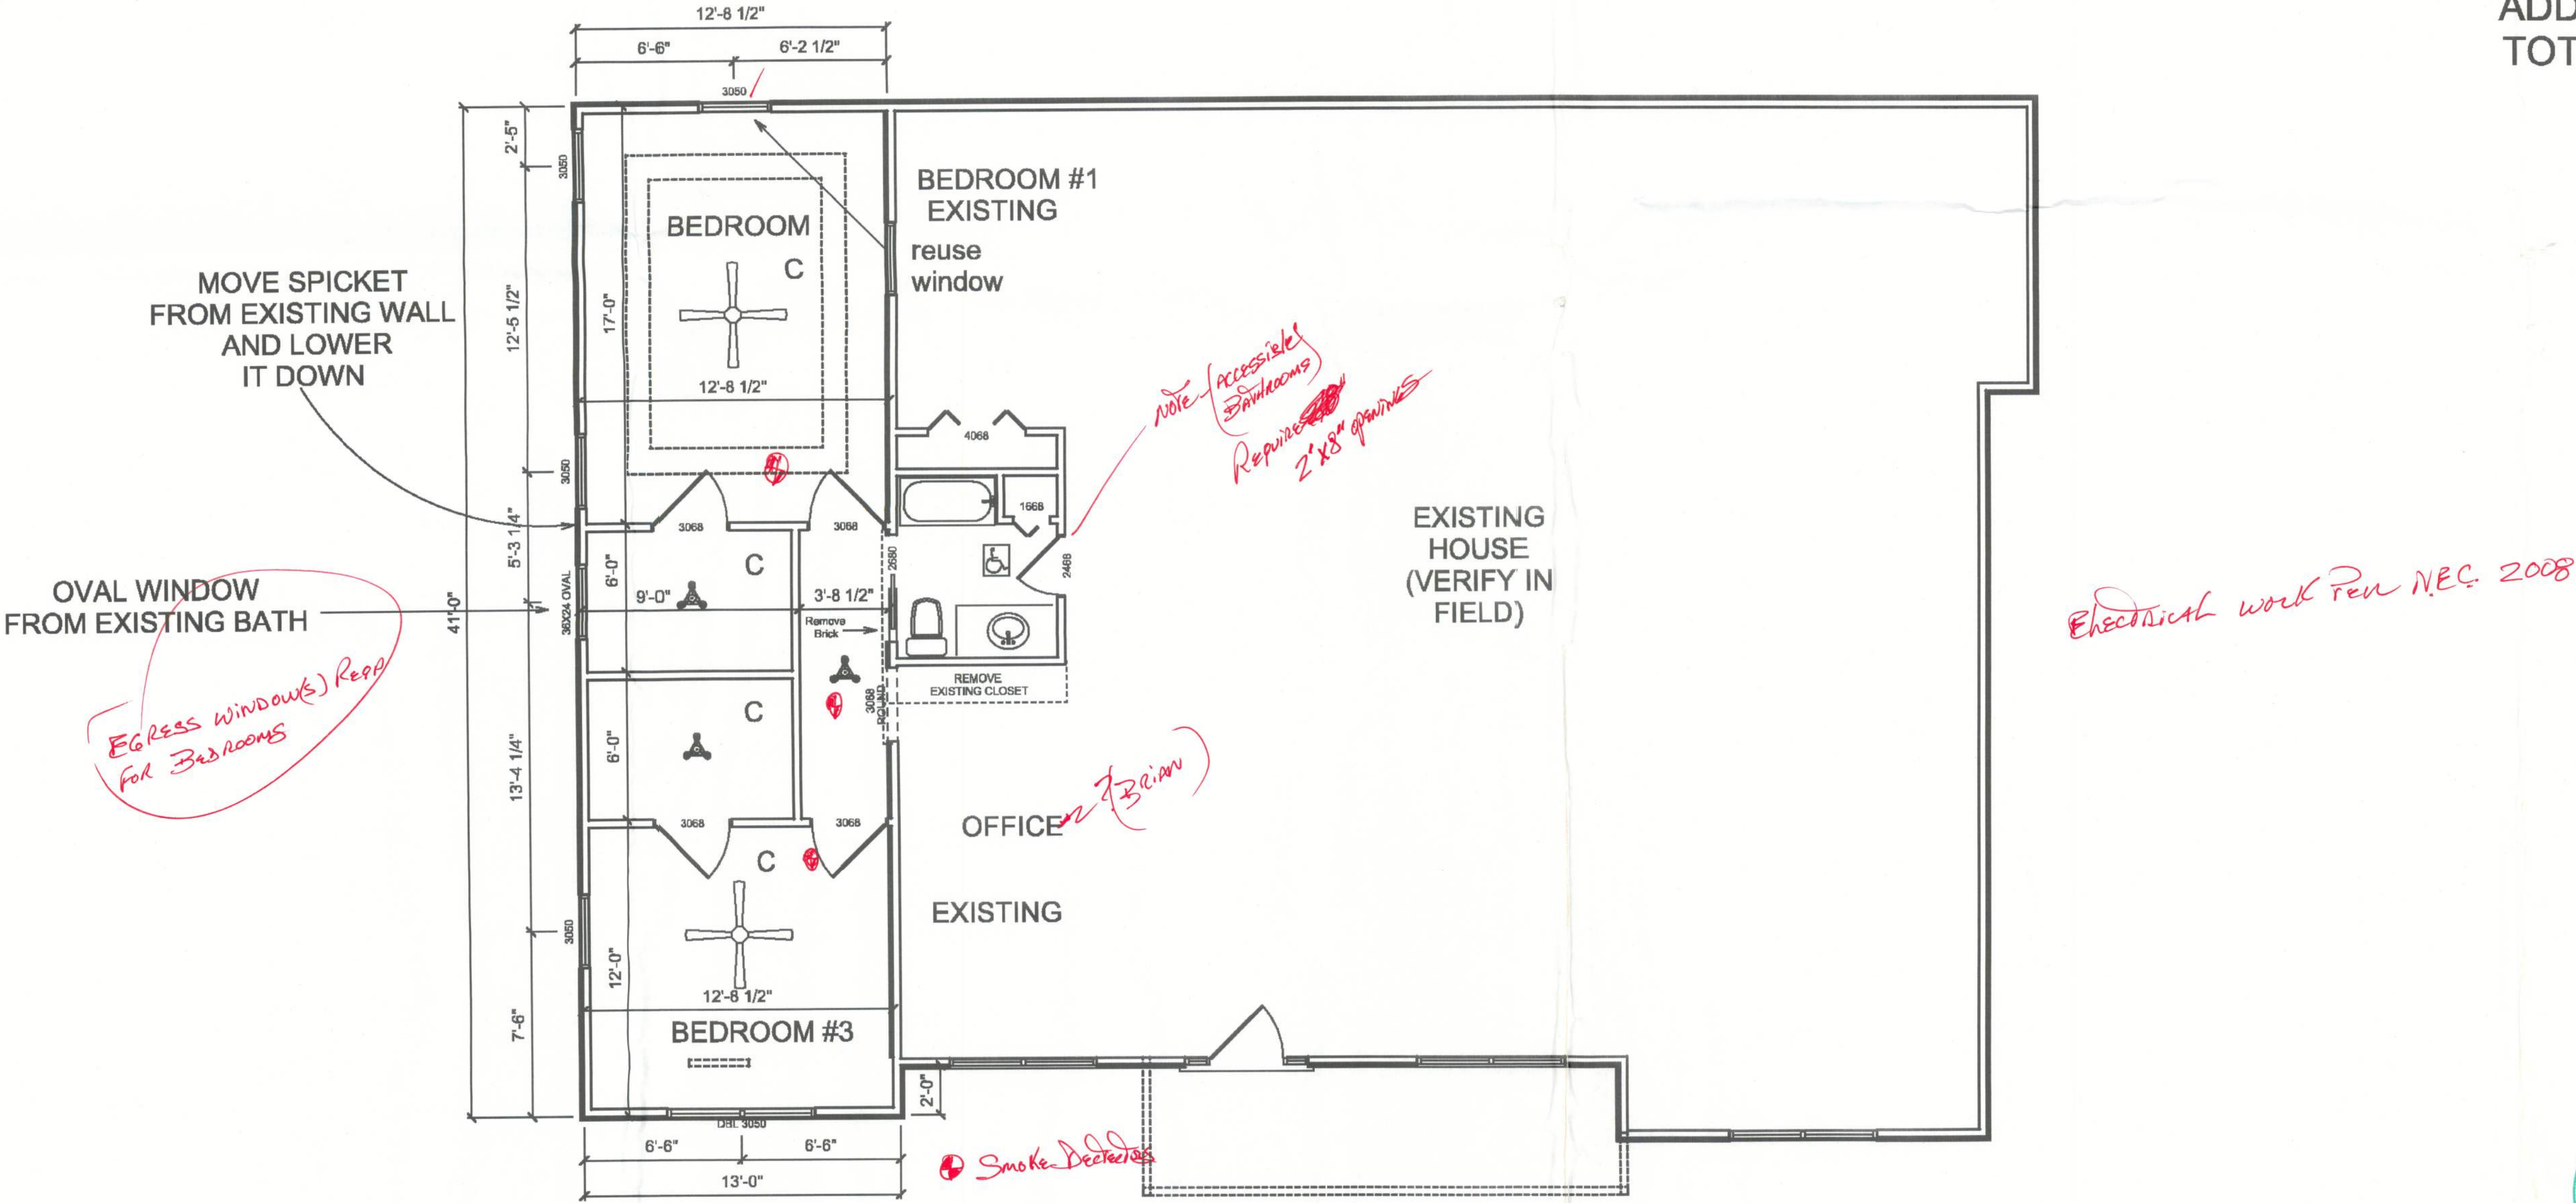

AREA SUMMARY	
EXISTING LIVING AREA	1840.0 sq ft
ADDITION AREA	541.4 sq ft
TOTAL AREA	2381.4 sq ft



ADDITIONS & RENOVATIONS FOR:
KARL & NIKKI ADAMS
 PROJECT ADDRESS:
 CYPRESS LAKES SUB.
 WEST ON HWY 90



Office: (386) 719 - 7143
Cell: (386) 867 - 0134

DRAWING DATE: February 02, 2010
SHEET NUMBER
OF 4 SHEETS

