

BOTTOM OF EXTERIOR FOUNDATIONS SHALL BE A MINIMUM OF
12" BELOW UNDISTURBED FILL OR ENGINEERED FILL

MASONRY NOTE:
MASONRY CONSTRUCTION AND MATERIALS FOR THIS PROJECT SHALL CONFORM TO ALL REQUIREMENTS OF "SPECIFICATION FOR MASONRY STRUCTURES" (ACI 530.1/ASCE 6/TMS 602). THE CONTRACTOR AND MASON MUST IMMEDIATELY, BEFORE PROCEEDING, NOTIFY THE ENGINEER OF ANY CONFLICTS BETWEEN ACI 530.1-02 AND THESE DESIGN DRAWINGS. ANY EXCEPTIONS TO ACI 530.1-02 MUST BE APPROVED BY THE ENGINEER IN WRITING.

FOUNDATION PLAN

SCALE: 1/4" = 1'-0"

SCALE: 1/4" = 1'-0"

FOUNDATION NOTES

FN - 1 DIMENSIONS ON FOUNDATION & STRUCTURAL SHEETS ARE NOT EXACT REPEAT OF ARCHITECTURAL PLANS FOR ACTUAL DIMENSIONS, RECESSES IN SLAB, STEP DOWNS, ETC. DISOWAY DESIGN GROUP OR DISOWAY PE SHALL BE RESPONSIBLE FOR DIMENSION ERRORS ON THIS PLAN.

CONTRACTOR SHALL VERIFY NEED FOR INTERIOR BEARING

FN - 2 IN ALL AREAS BY REVIEWING THE ROOF TRUSS PLAN


BY THE SUPPLIER, DISOWAY DESIGN GROUP FOUNDATION PLAN

THE TAB SHALL BE: 4" CONCRETE SLAB REINFORCED W/ 6X6-1/4" I WELDED WIRE MESH PLACED ON CHAIRS @ 1 1/2" DEPTH OR FIBER MESH CONCRETE, 6-MIL POLY VAPOR BARRIER OR 15 MIL SEALANT

3. ALL WARE HOUSES TO BE TREATED & COMPACTED FILL



F3 INTERIOR BEARING STEP FOOTING
S-2 SCA/2" = 1'-0"

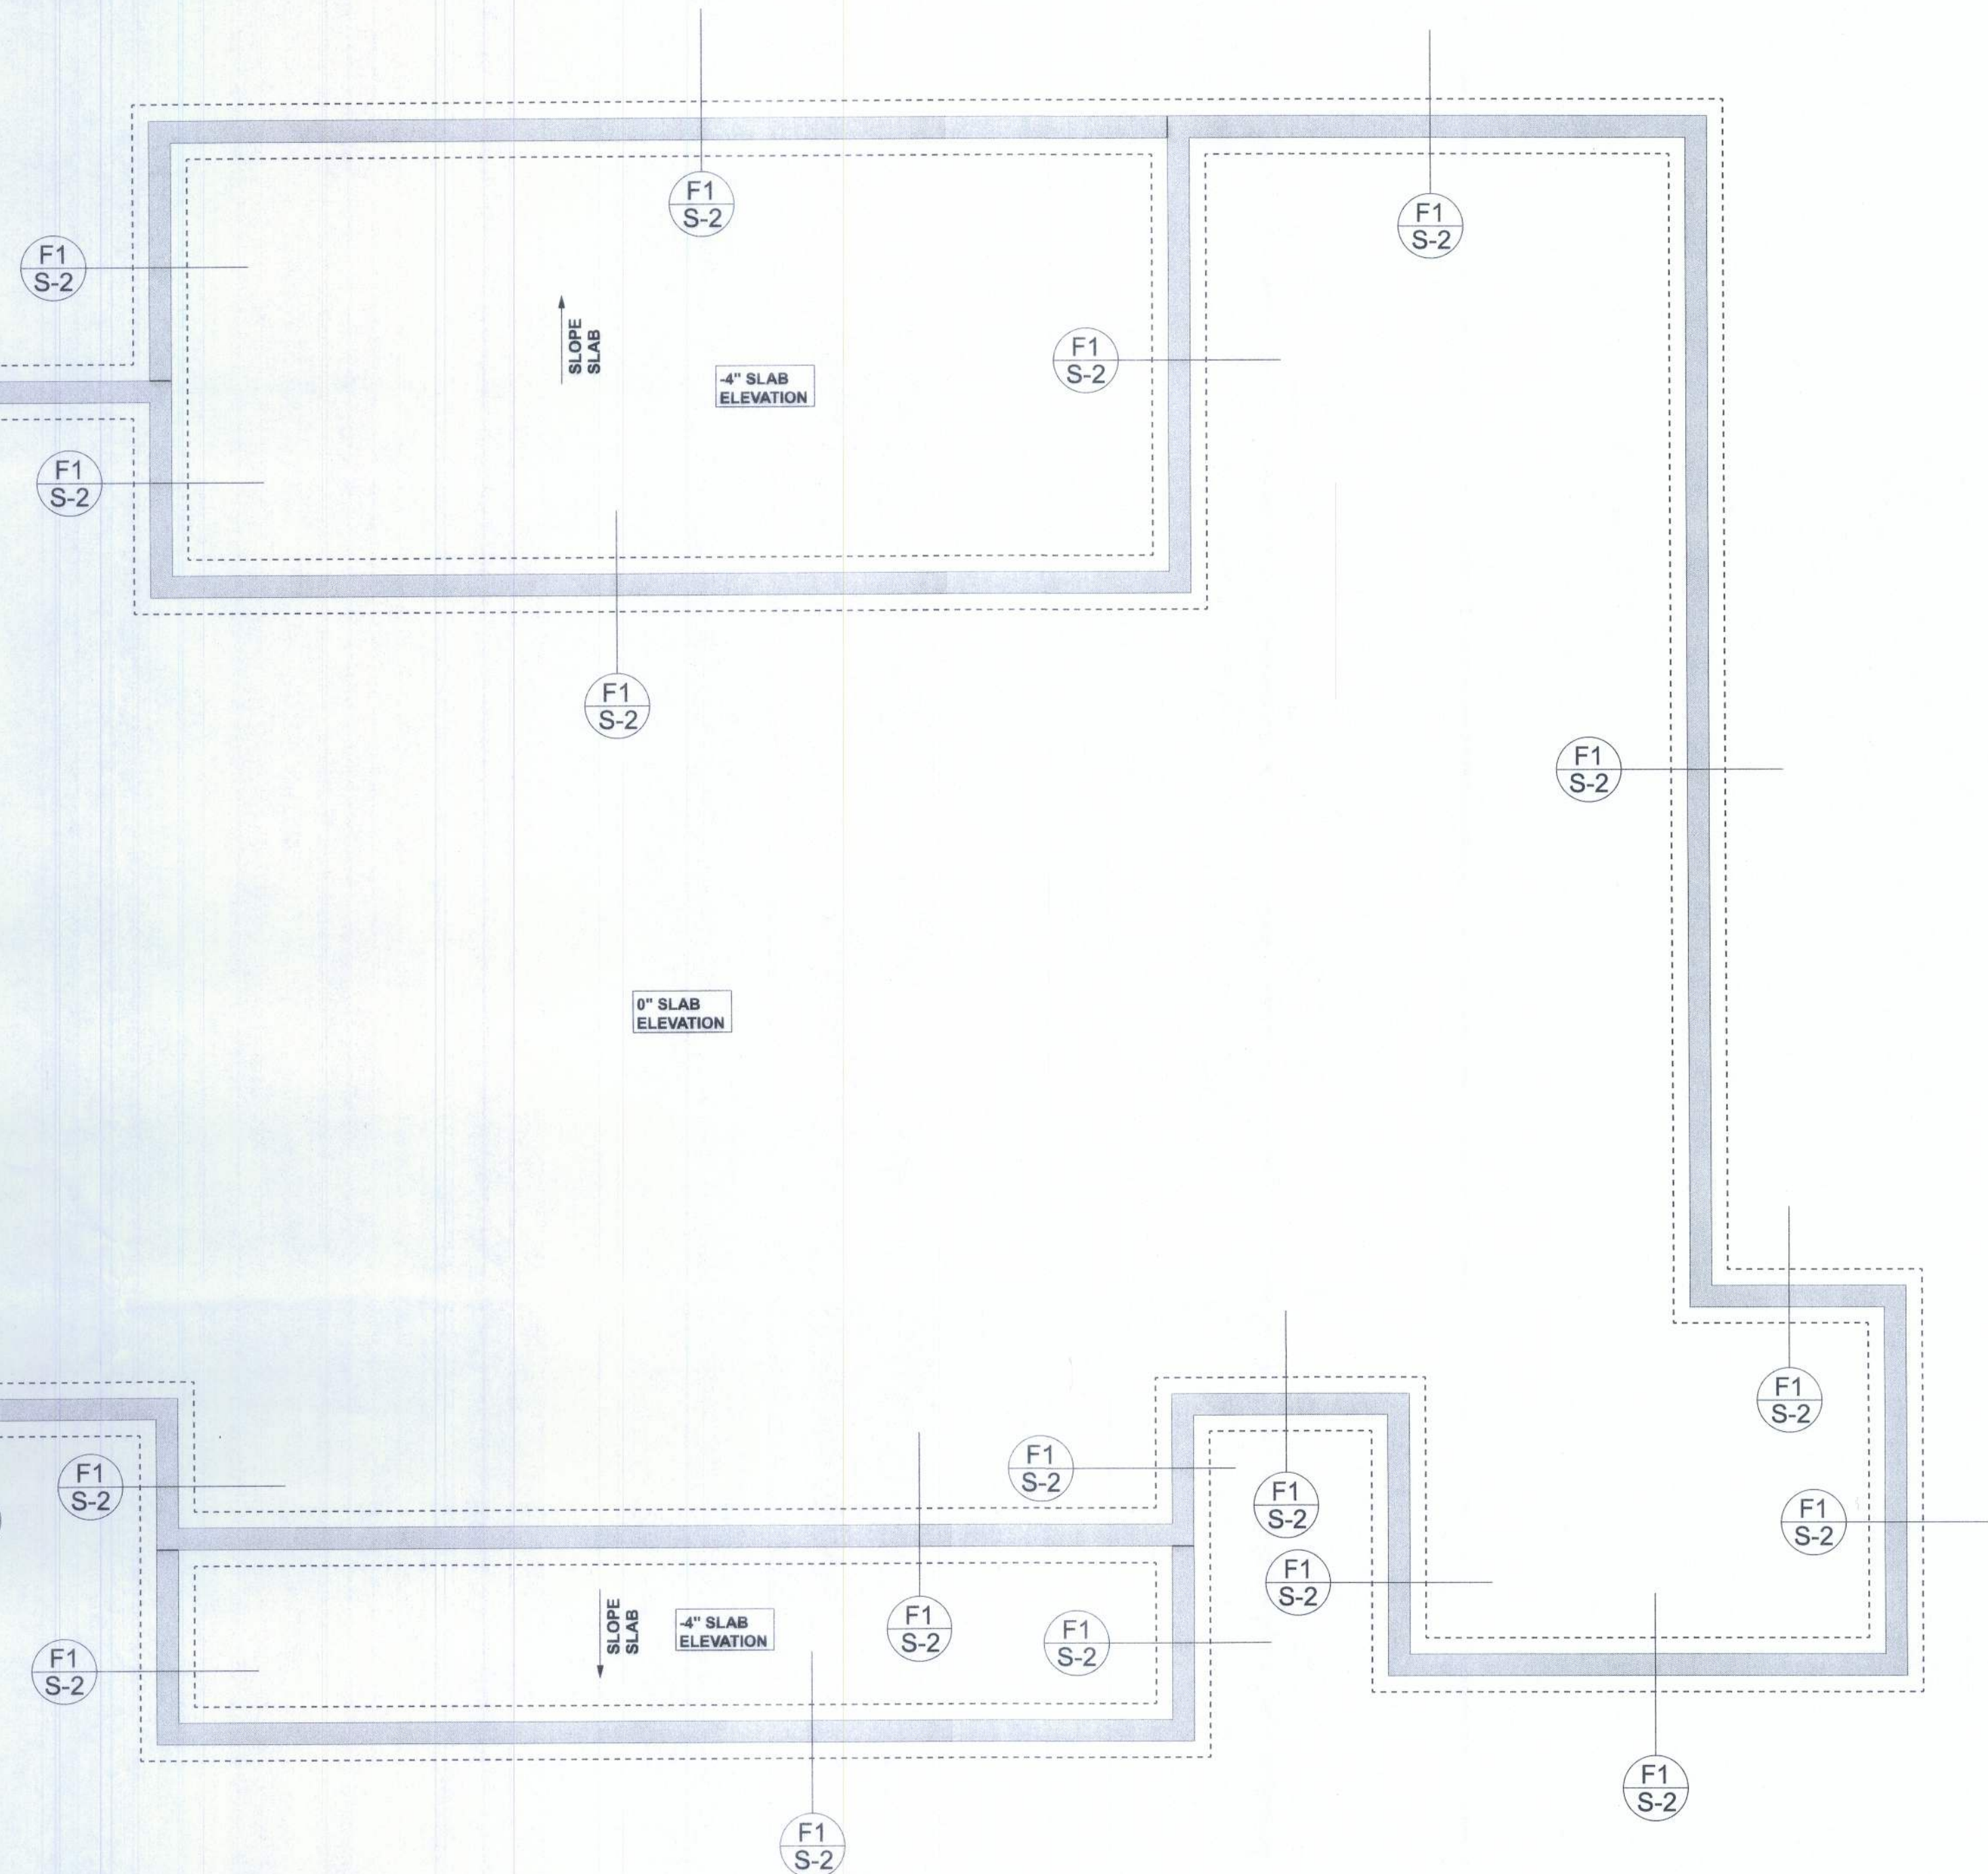

B&B Homes

Harold & Alisha Barry Res.

PROJECT ADDRESS: Columbia County, FL

DIMENSIONS


State dimensions supercede scale dimensions. Refer all questions to Mark Josway, P.E. for resolution. Do not proceed without clarification.

COPYRIGHTS AND PROPERTY RIGHTS: Mark Disosway, P.E. hereby expressly reserves its common law copyrights and property rights in these instruments of service. This document may not be reproduced, altered or copied in any form or manner without first the express written permission and consent of Mark Disosway.

CERTIFICATION: I hereby certify that I have examined this plan, and that the applicable portions of the plan, relating to wind engineering, comply with the 7th Edition Florida Building Code Residential (2020)

LIMITATION: This design is valid for one building, at specified location.

MARK DISOSWAY P.E. 53915

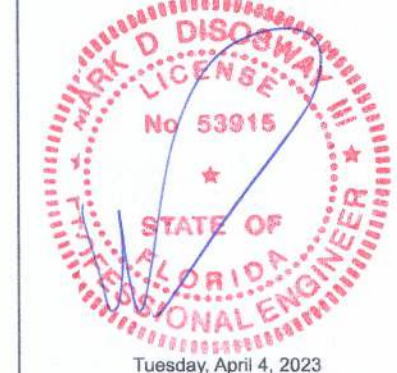

Mark Disosway P.E.
163 SW Midtown Place
Suite 103
Lake City, Florida 32025
386.754.5419
disoswaydesign@gmail.com

JOB NUMBER:
230313

S-2

OF 3 SHEETS

