




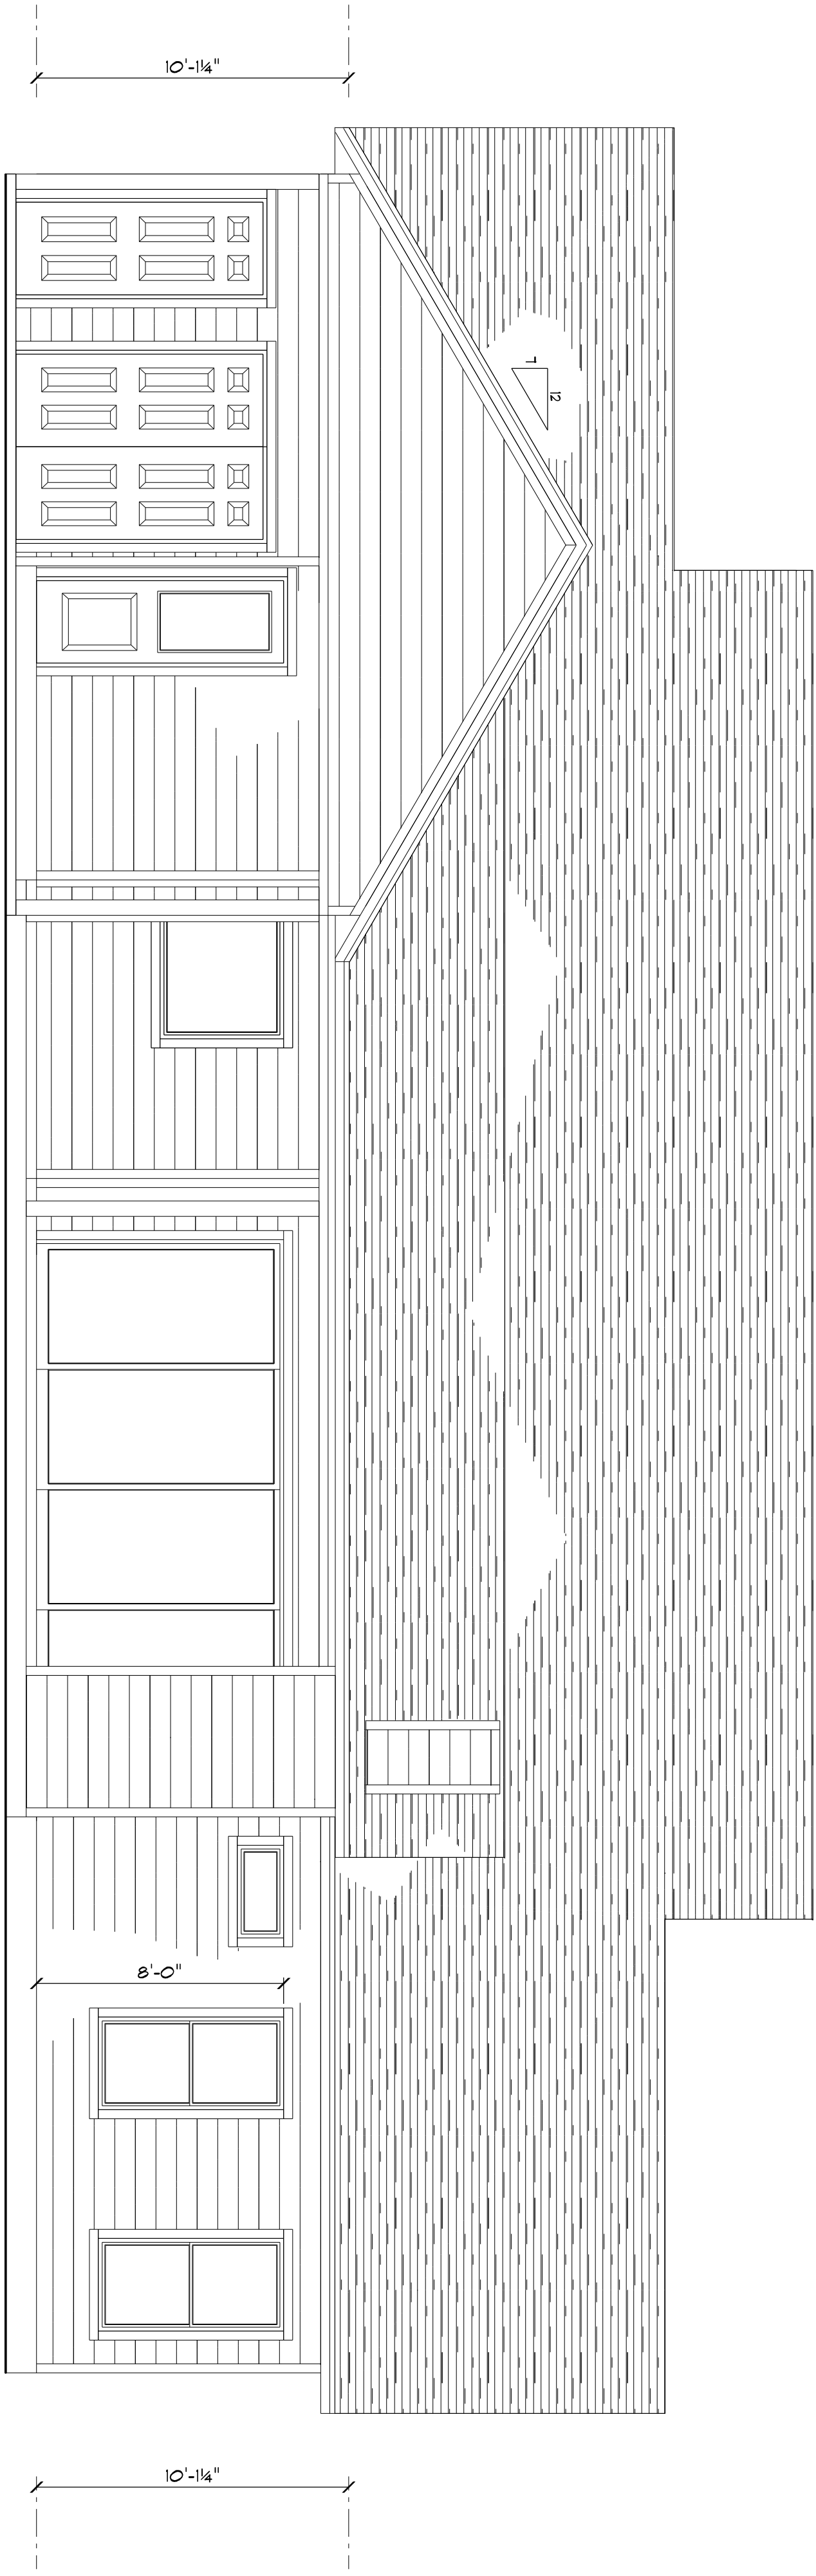

REAR ELEVATION

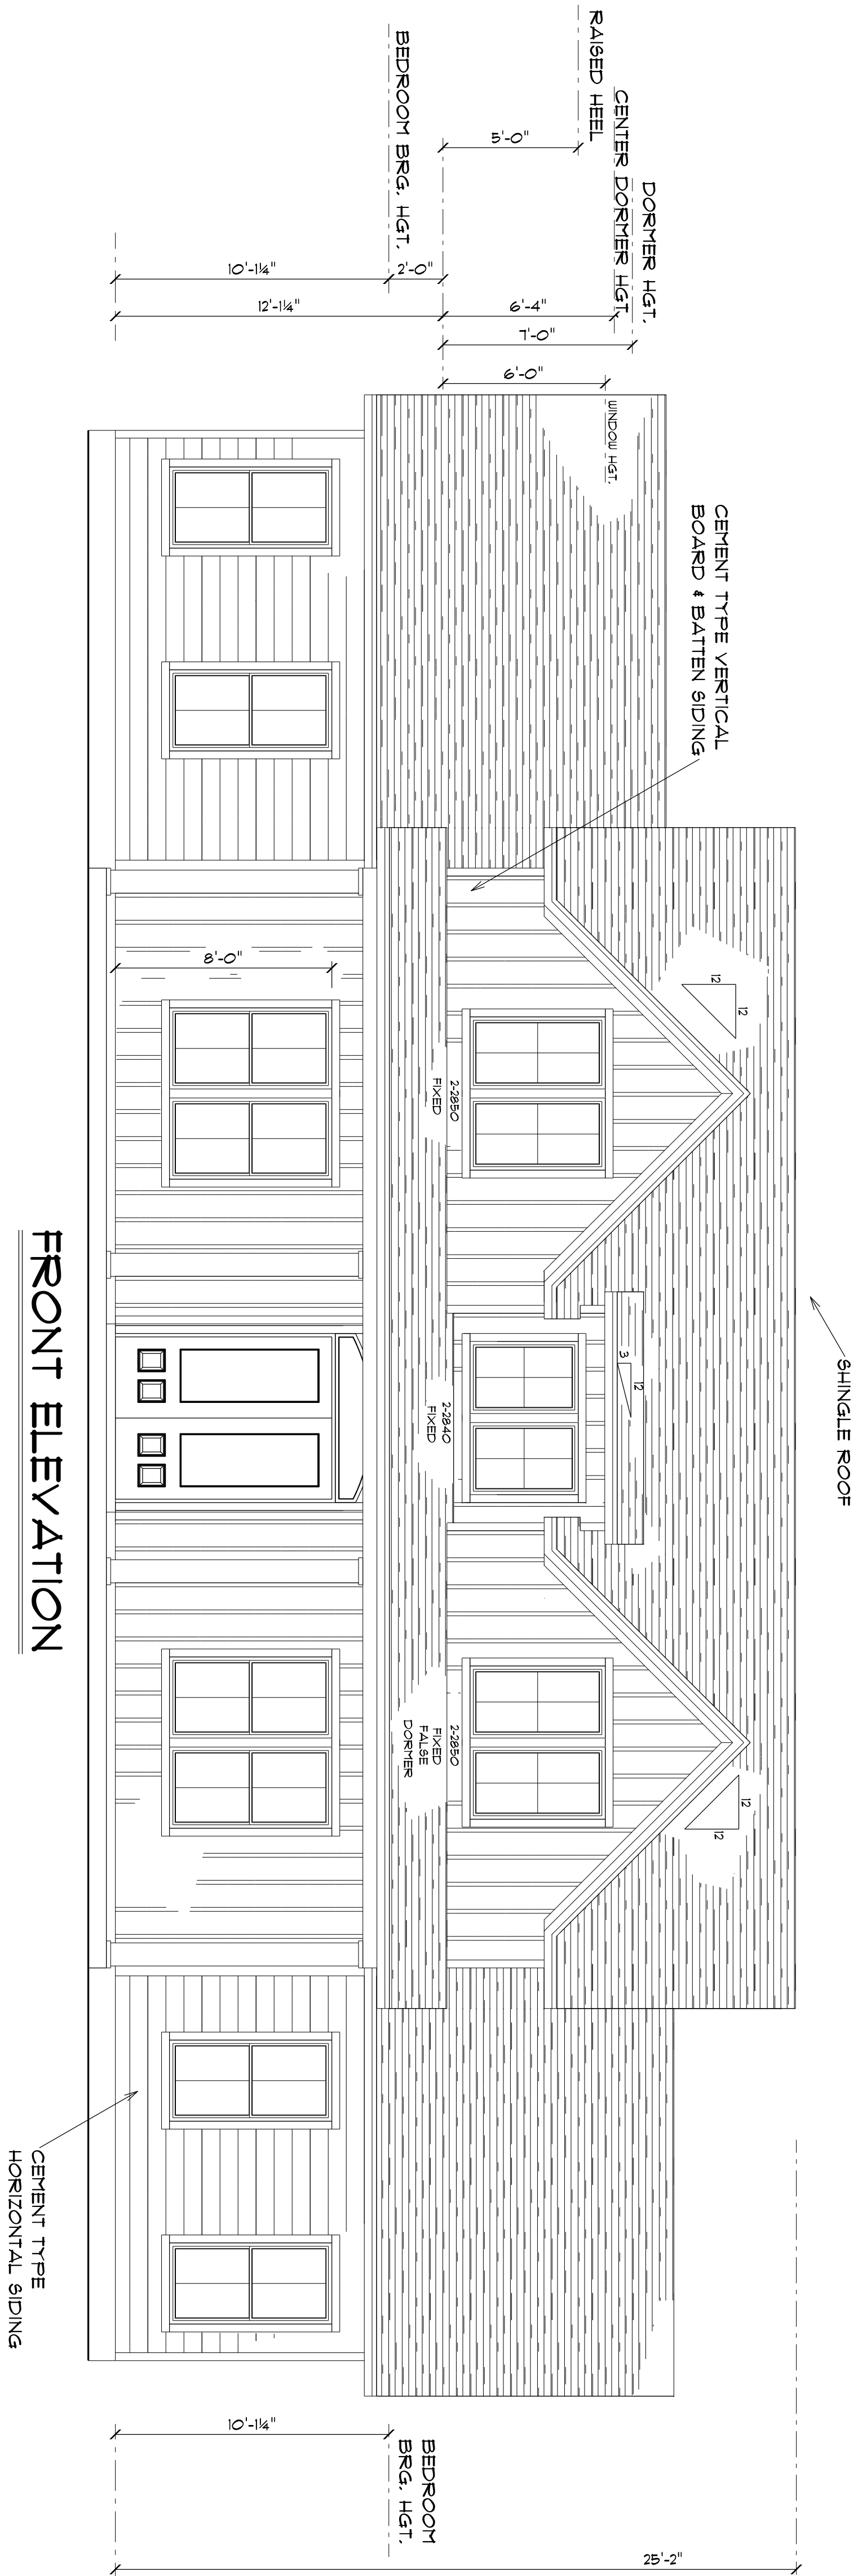

ROOF PLAN
3/16" SCALE

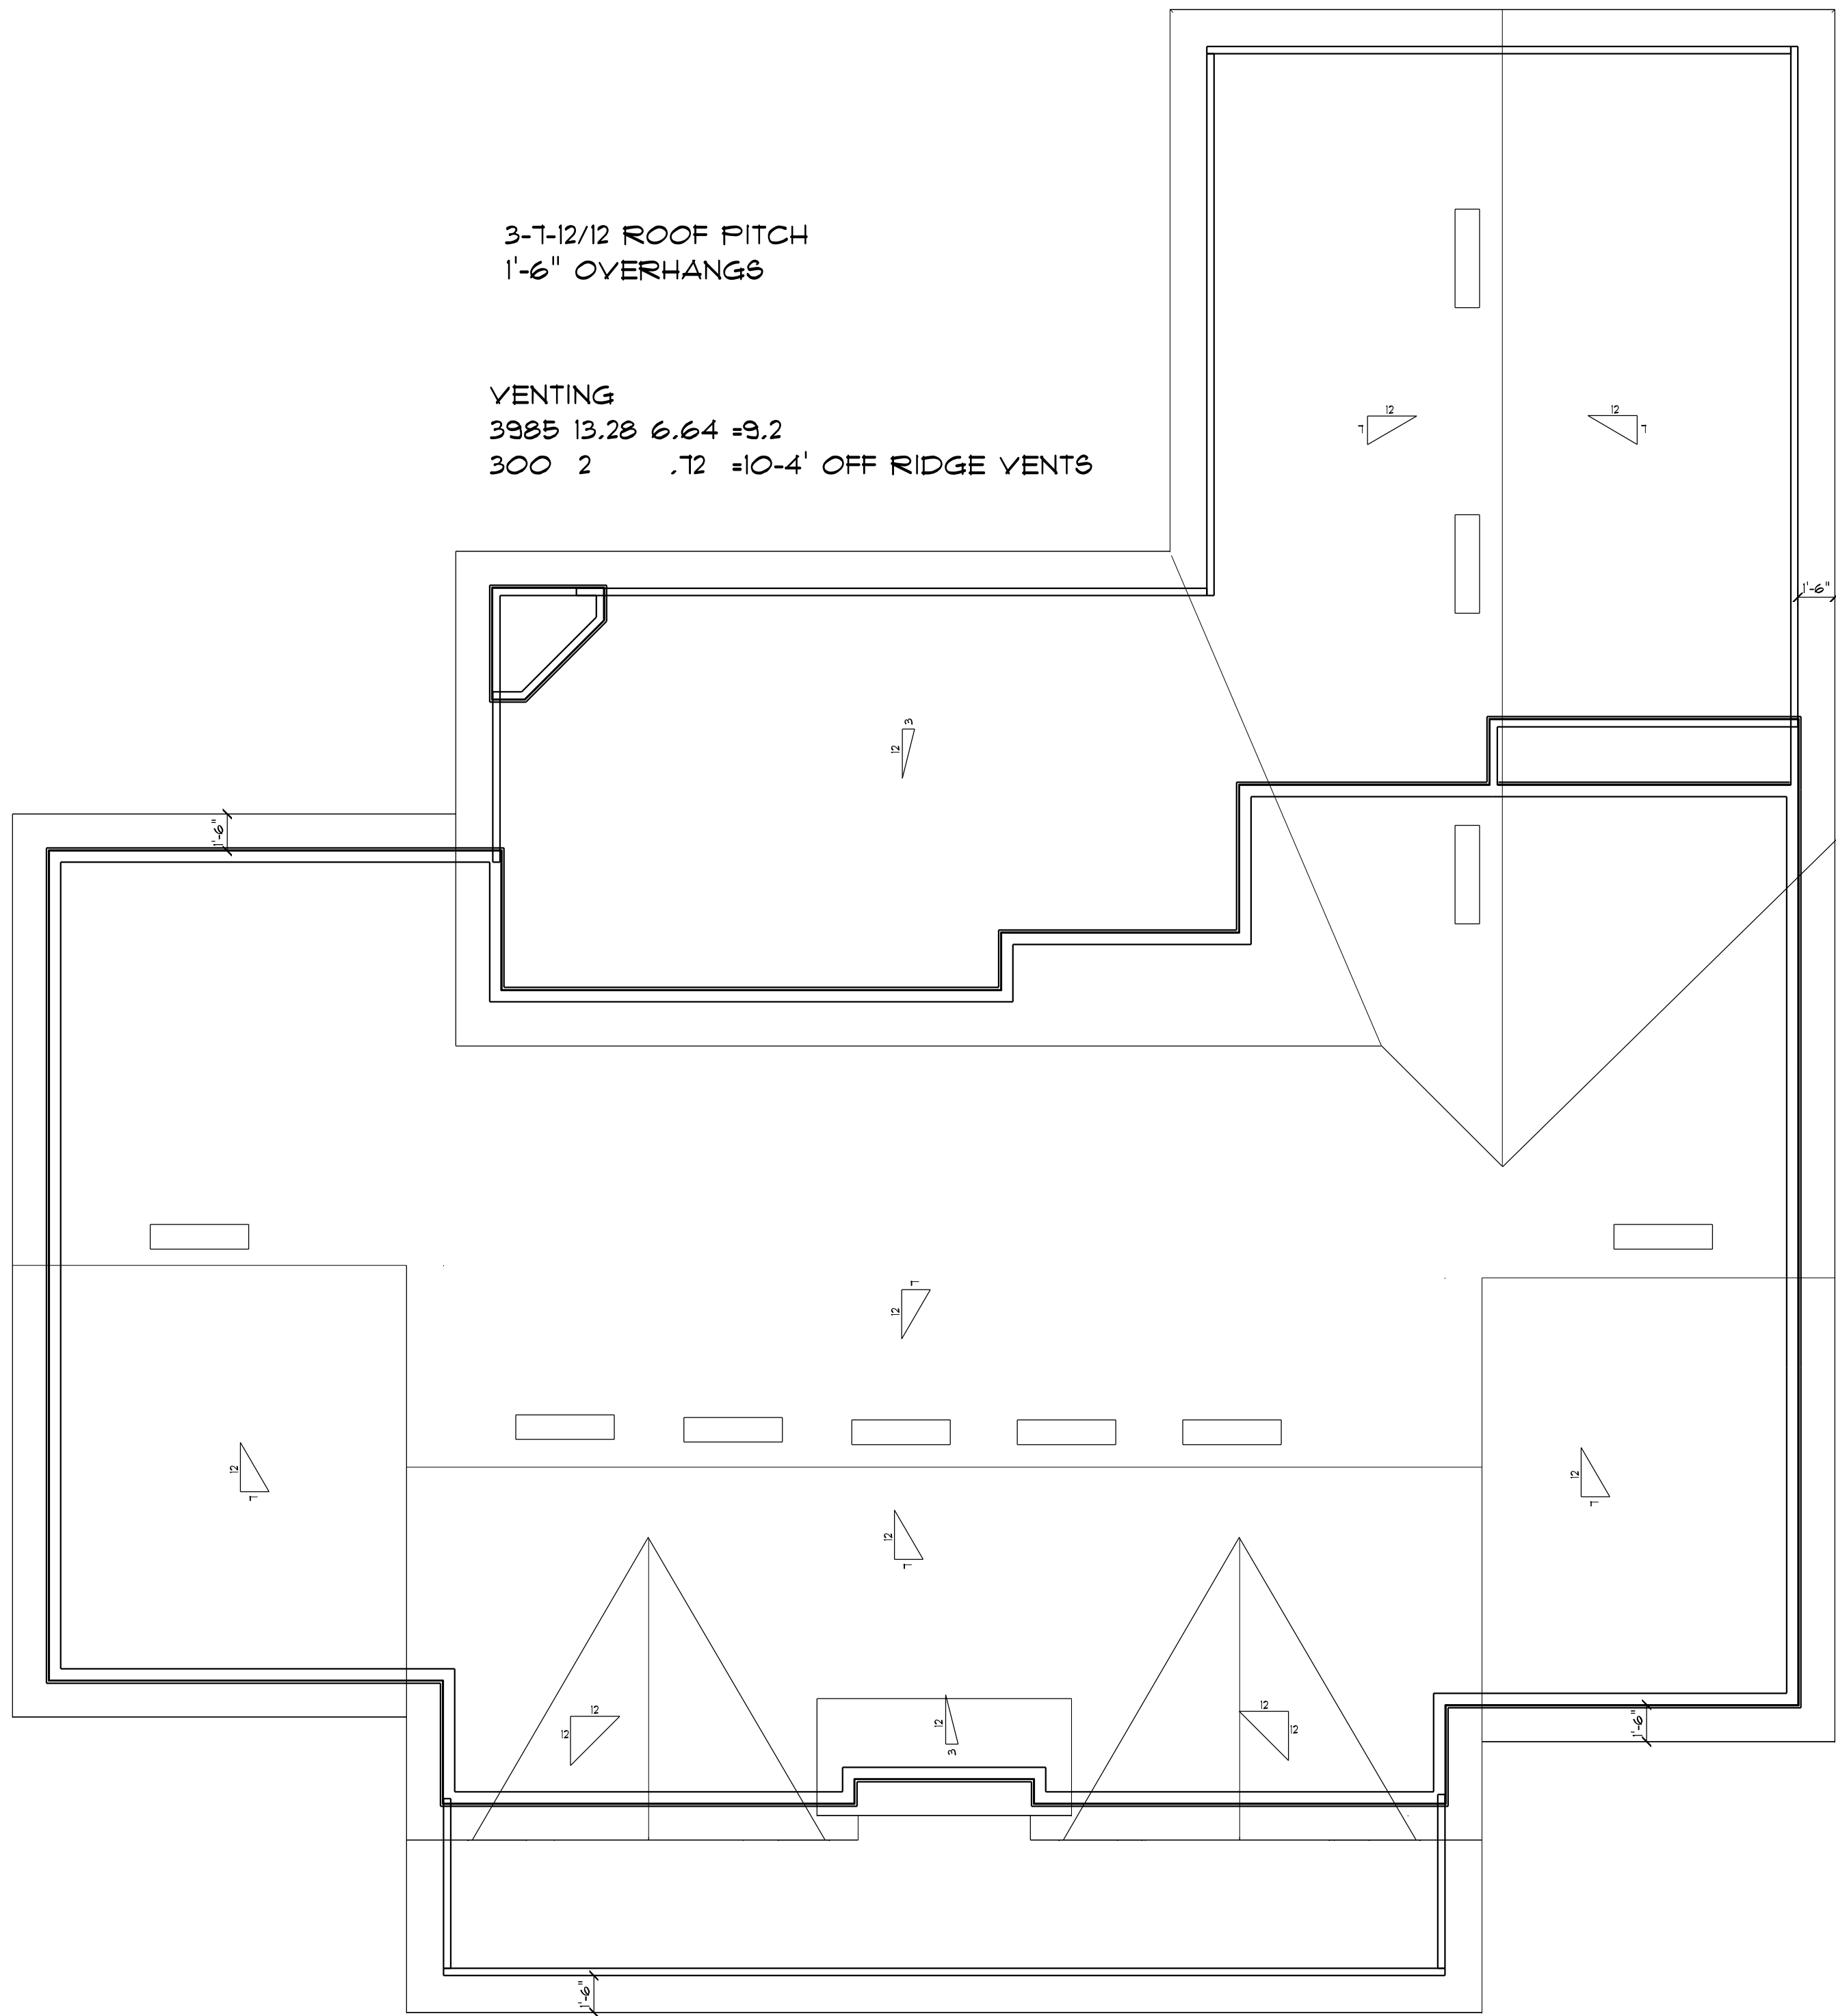