



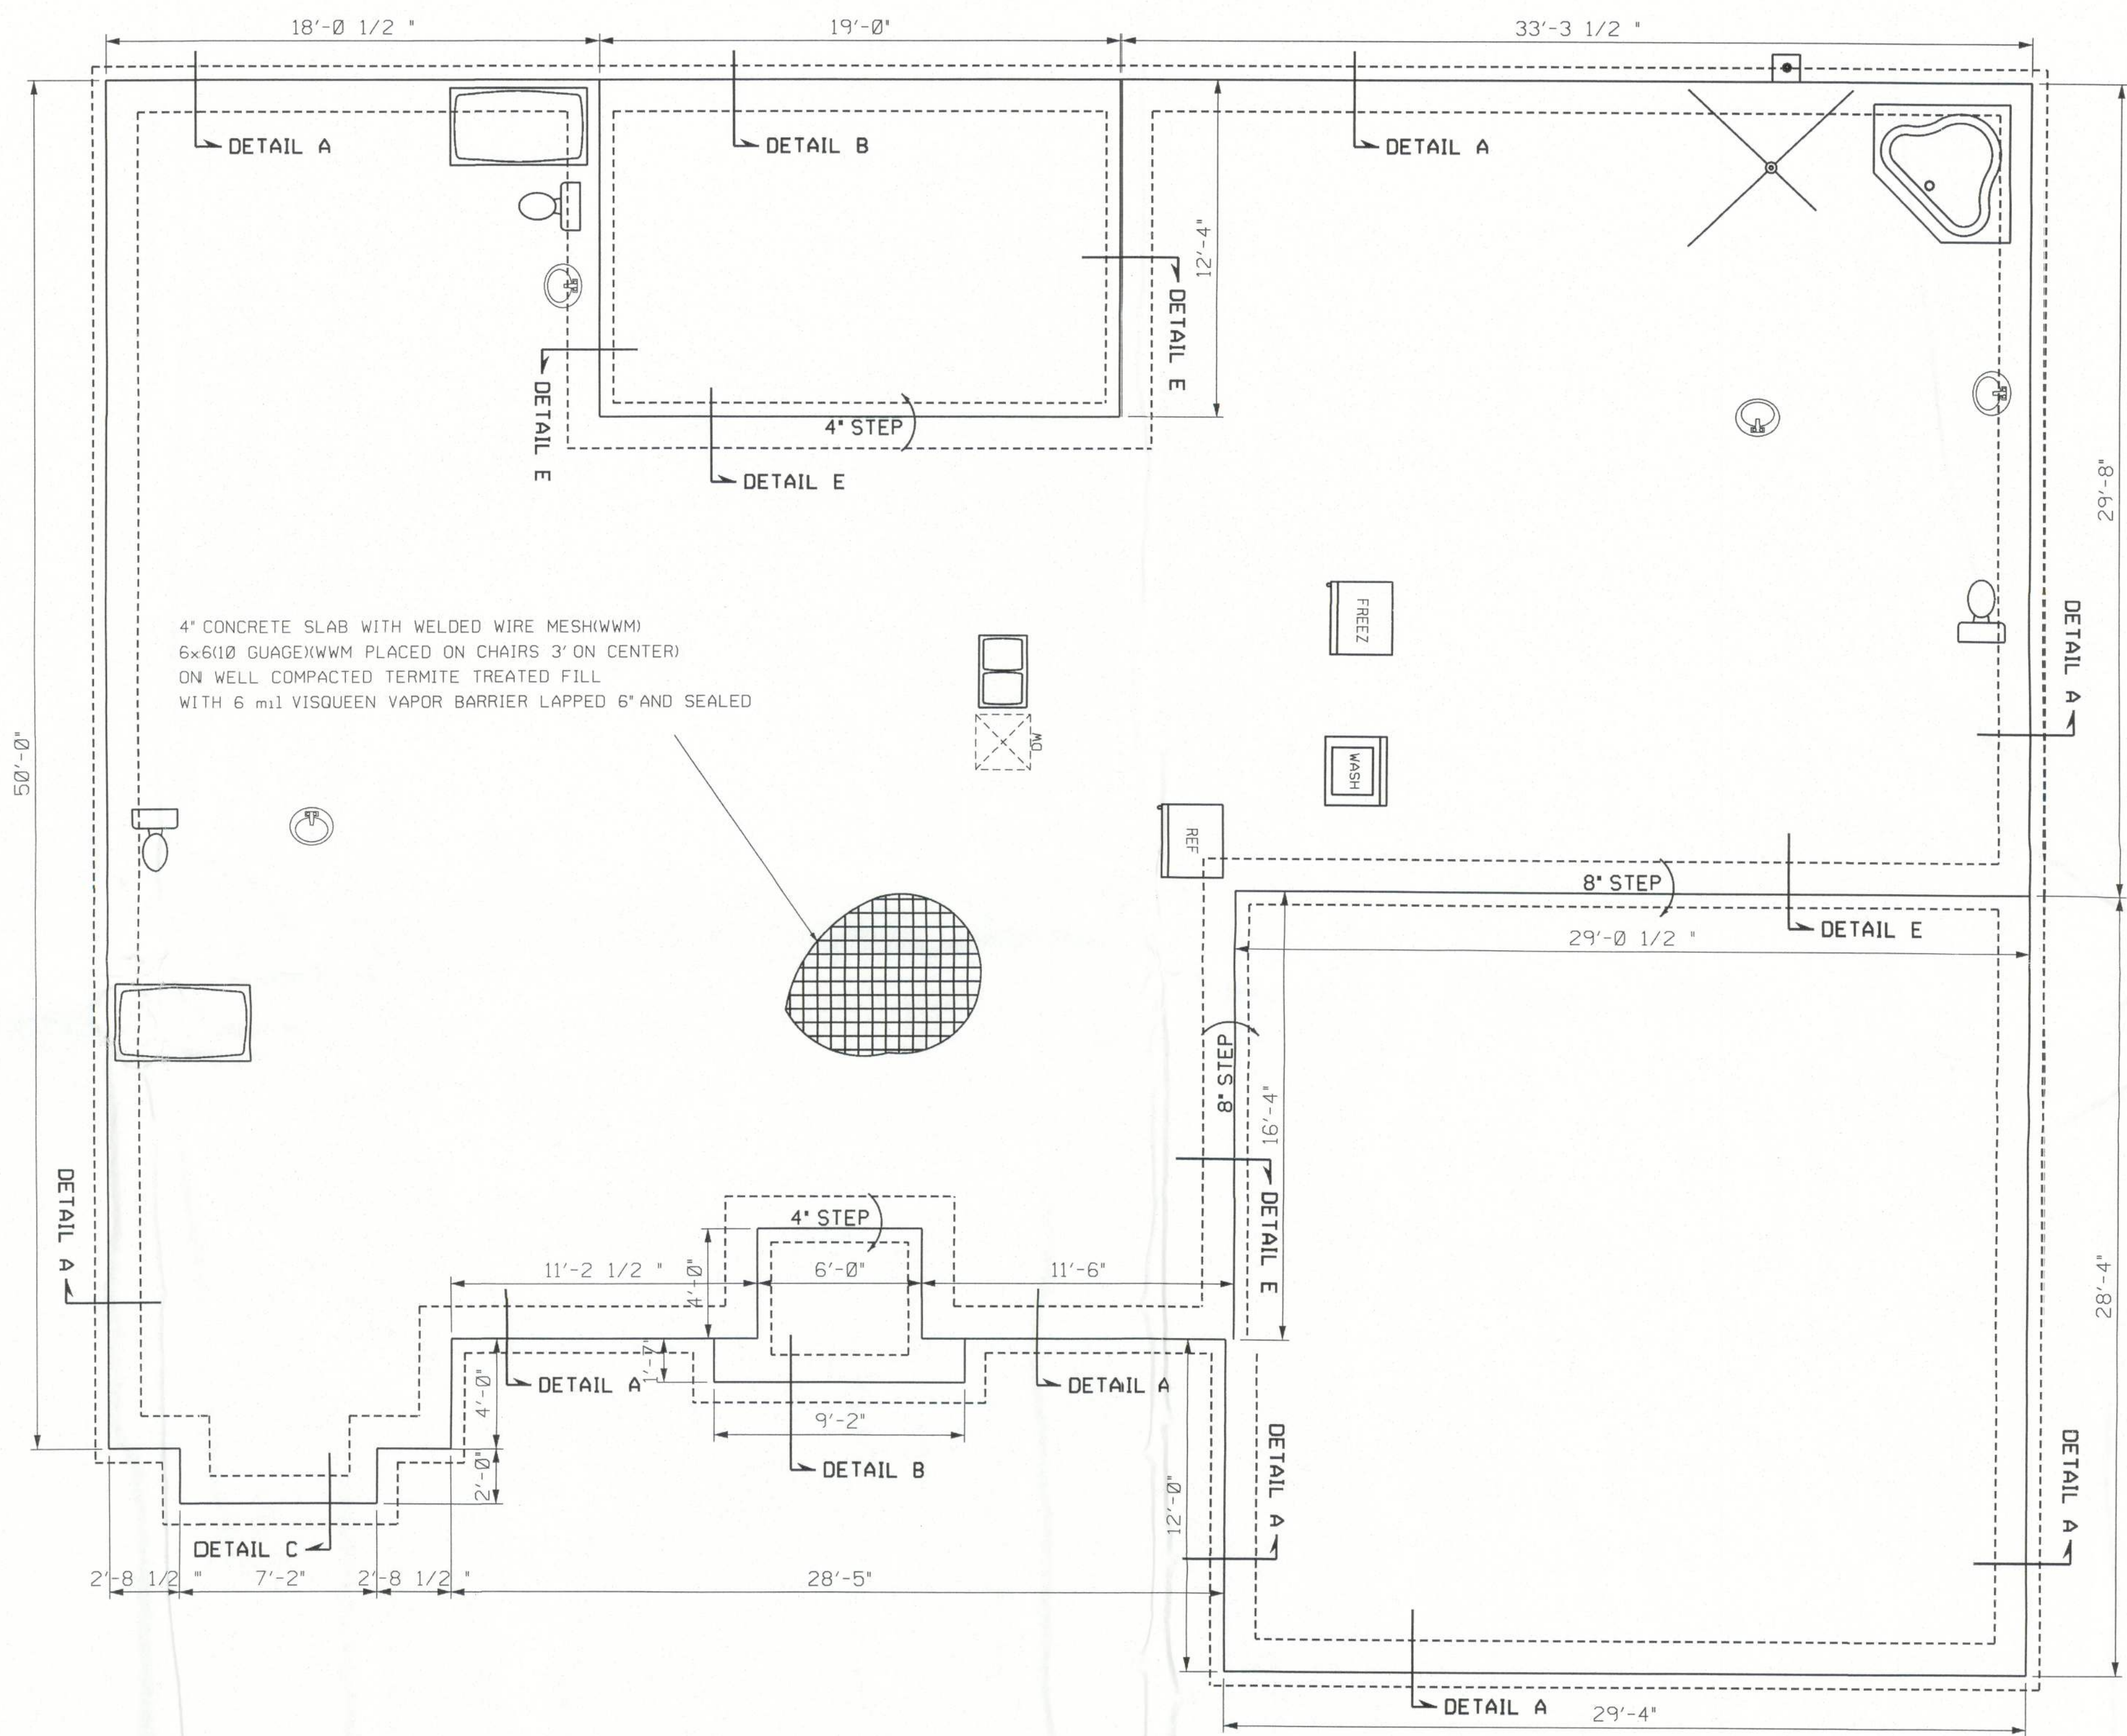

FOUNDATION & PLUMBING PLAN

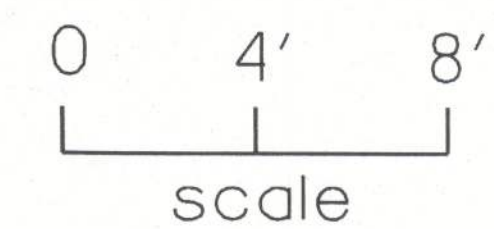

SHEET
8
OF
9

JENKINS RESIDENCE
COLUMBIA COUNTY, FLORIDA

PLANS PREPARED BY:
CHRISTOPHER Q. DICKS
4035 SE CR 252, LAKE CITY, FL 32025