


## OPTION A

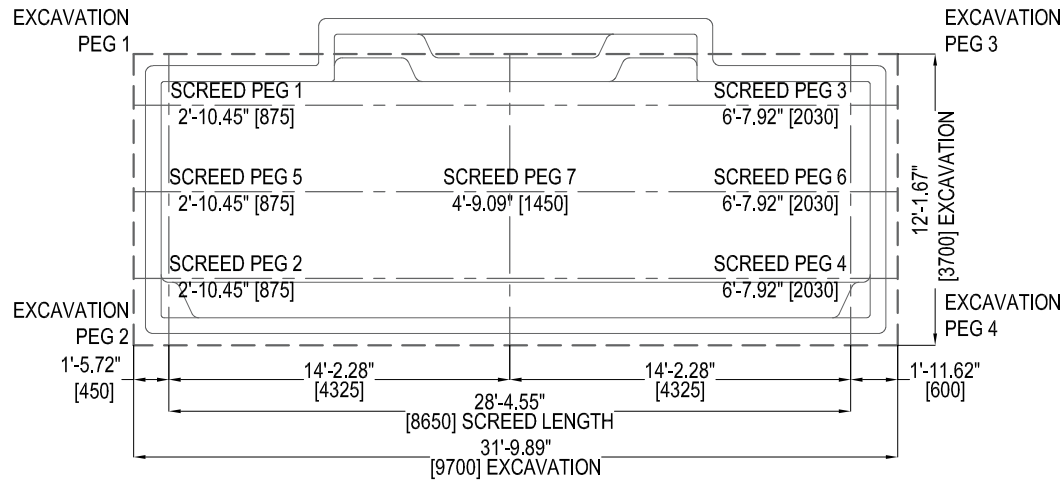

### MUST BE USED IN CONJUNCTION WITH POOL COMPANY'S EXCAVATION AND INSTALLATION DOCUMENTS.

#### \* SCREED DESIGNED FOR SHALLOW END START POINT

#### EXCAVATION

**EXPANSIVE SOILS** - SUBJECT TO THE CODE OFFICIAL'S APPROVAL AND ENGINEER'S SITE SPECIFICATIONS AND REFER DEALER INSTALLATION MANUAL. ADDITIONAL DEPTH TO BE FILLED WITH CLEAN SAND AND SCREEDED TO STATED DEPTHS.

SQUARE OFF DIAGONALS TO WITHIN  $\pm 25$  FOR EXCAVATION AND FLOOR PEGS

#### FLOOR SCREED SETOUT


**SHALLOW END:** SCREED PEGS 1 & 2 MUST BE LOCATED 1'-5.72" [450]mm  $\pm$  0'-1.97" [50] FROM EXCAVATION PEG 1 & 2 AND BE 2'-10.45" [875]mm  $\pm$  0'-0.20" [5] BELOW DATUM.  
**DEEP END:** SCREED PEGS 3 & 4 MUST BE LOCATED 28'-4.55" [8650]mm  $\pm$  0'-1.97" [50] FROM SCREED PEGS 1 & 2 AND BE 6'-7.92" [2030]mm  $\pm$  0'-0.20" [5] BELOW DATUM.  
 A TOTAL OF 1'-11.62" [600]mm  $\pm$  0'-1.97" [50] SHOULD REMAIN FROM SCREED PEGS 3 & 4 TO EXCAVATION PEG 3 & 4.

UNLESS INSTALLED IN FREE DRAINING SOIL, ADEQUATE SITE DRAINAGE IS REQUIRED BY INSTALLER

**NOTE:** DATUM IS TO THE TOP OF THE FIBREGASS EDGEBEAM FOR THIS DOCUMENT.  
 ALL DIMENSIONS ARE IN MM UNLESS OTHERWISE STATED.

h X"X6U 2"6XU 6"33U N2I  
 m Ugr  
 h m U U Ugr  
 Kevin Powell  
 Digitally signed by Kevin Powell  
 Date: 2023.10.05 14:41:52 -0400

## OPTION B

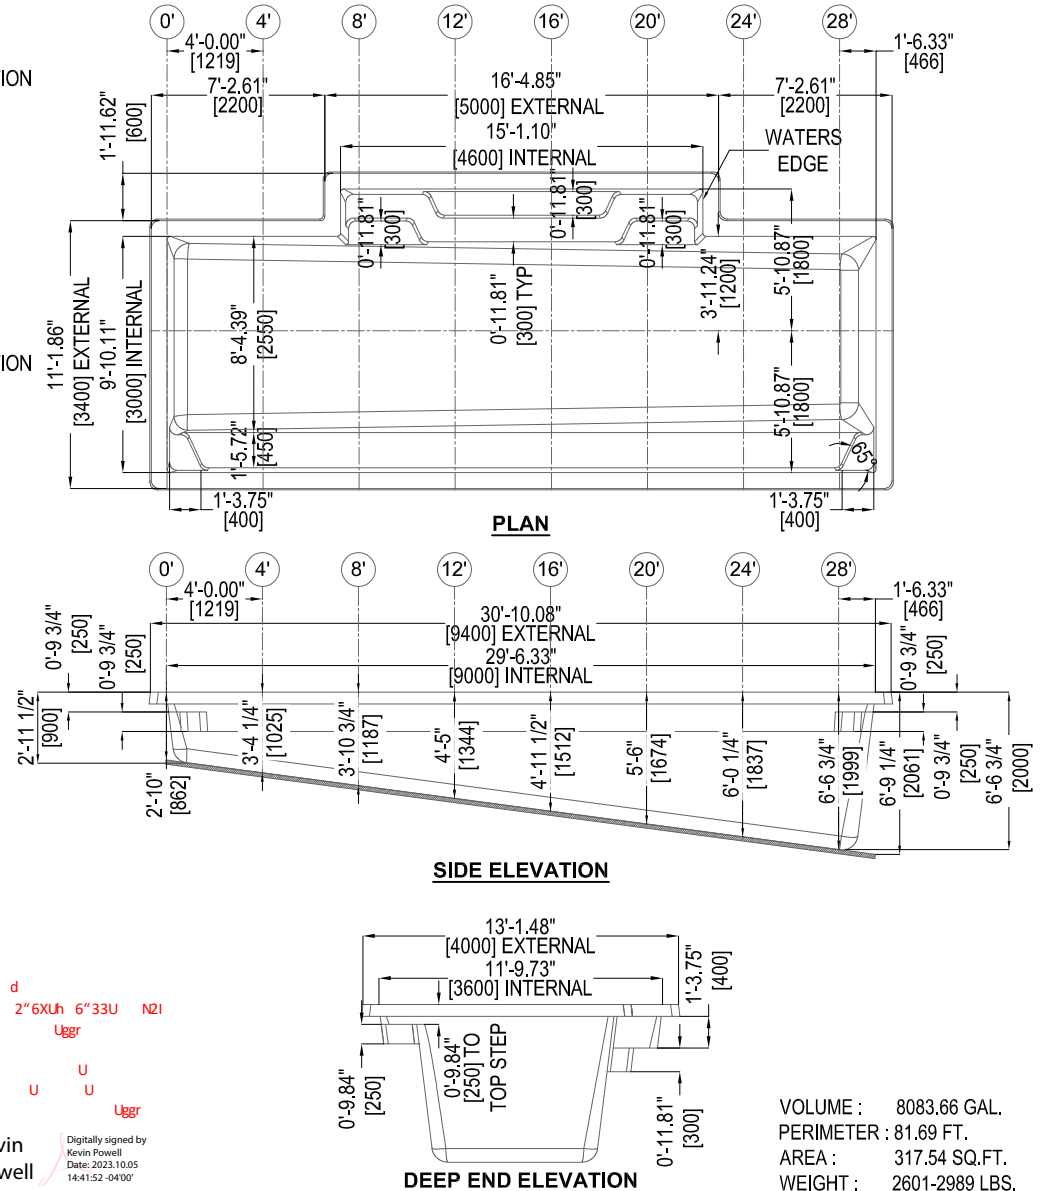

### AQUATIC LEISURE TECHNOLOGIES INC.

251 Little Falls Drive, Wilmington DELAWARE 19808-1674  
 t: +1 (844) 440-1600 e: info@aquatechnicpools.com  
 www.aquatechnicpools.com

**COPYRIGHT RESERVED** - This drawing and all the information thereon remains the property of Aquatic Leisure Technologies Inc. and must not be reproduced, copied or communicated to any other party without our permission.

### REVISION SUMMARY

Rev:	Date:	Description:	Drawn By:
1	10/08/20	UPDATED DRAWING LAYOUT	LSM / IP
ALL DIMENSIONS IN IMPERIAL & IN [MM] UNLESS OTHERWISE STATED			

### ALT DRAWING DETAILS

Brand:	AQUATIC LEISURE TECHNOLOGIES
Title:	<b>AMALFI SCREED DETAILS</b> INGROUND FIBERGLASS POOL
No:	DRATA-080-SD
Rev:	1
Scale:	1/8"=1'-0"
Sheet Size:	A4