




VERIFY AND COORDINATE
INSTALLATION OF APPLIANCES FOR
ALL REQUIRED CONNECTIONS,
CLEARANCES AND INSTALLATION
GUIDELINES W/ APPLIANCE MFR.

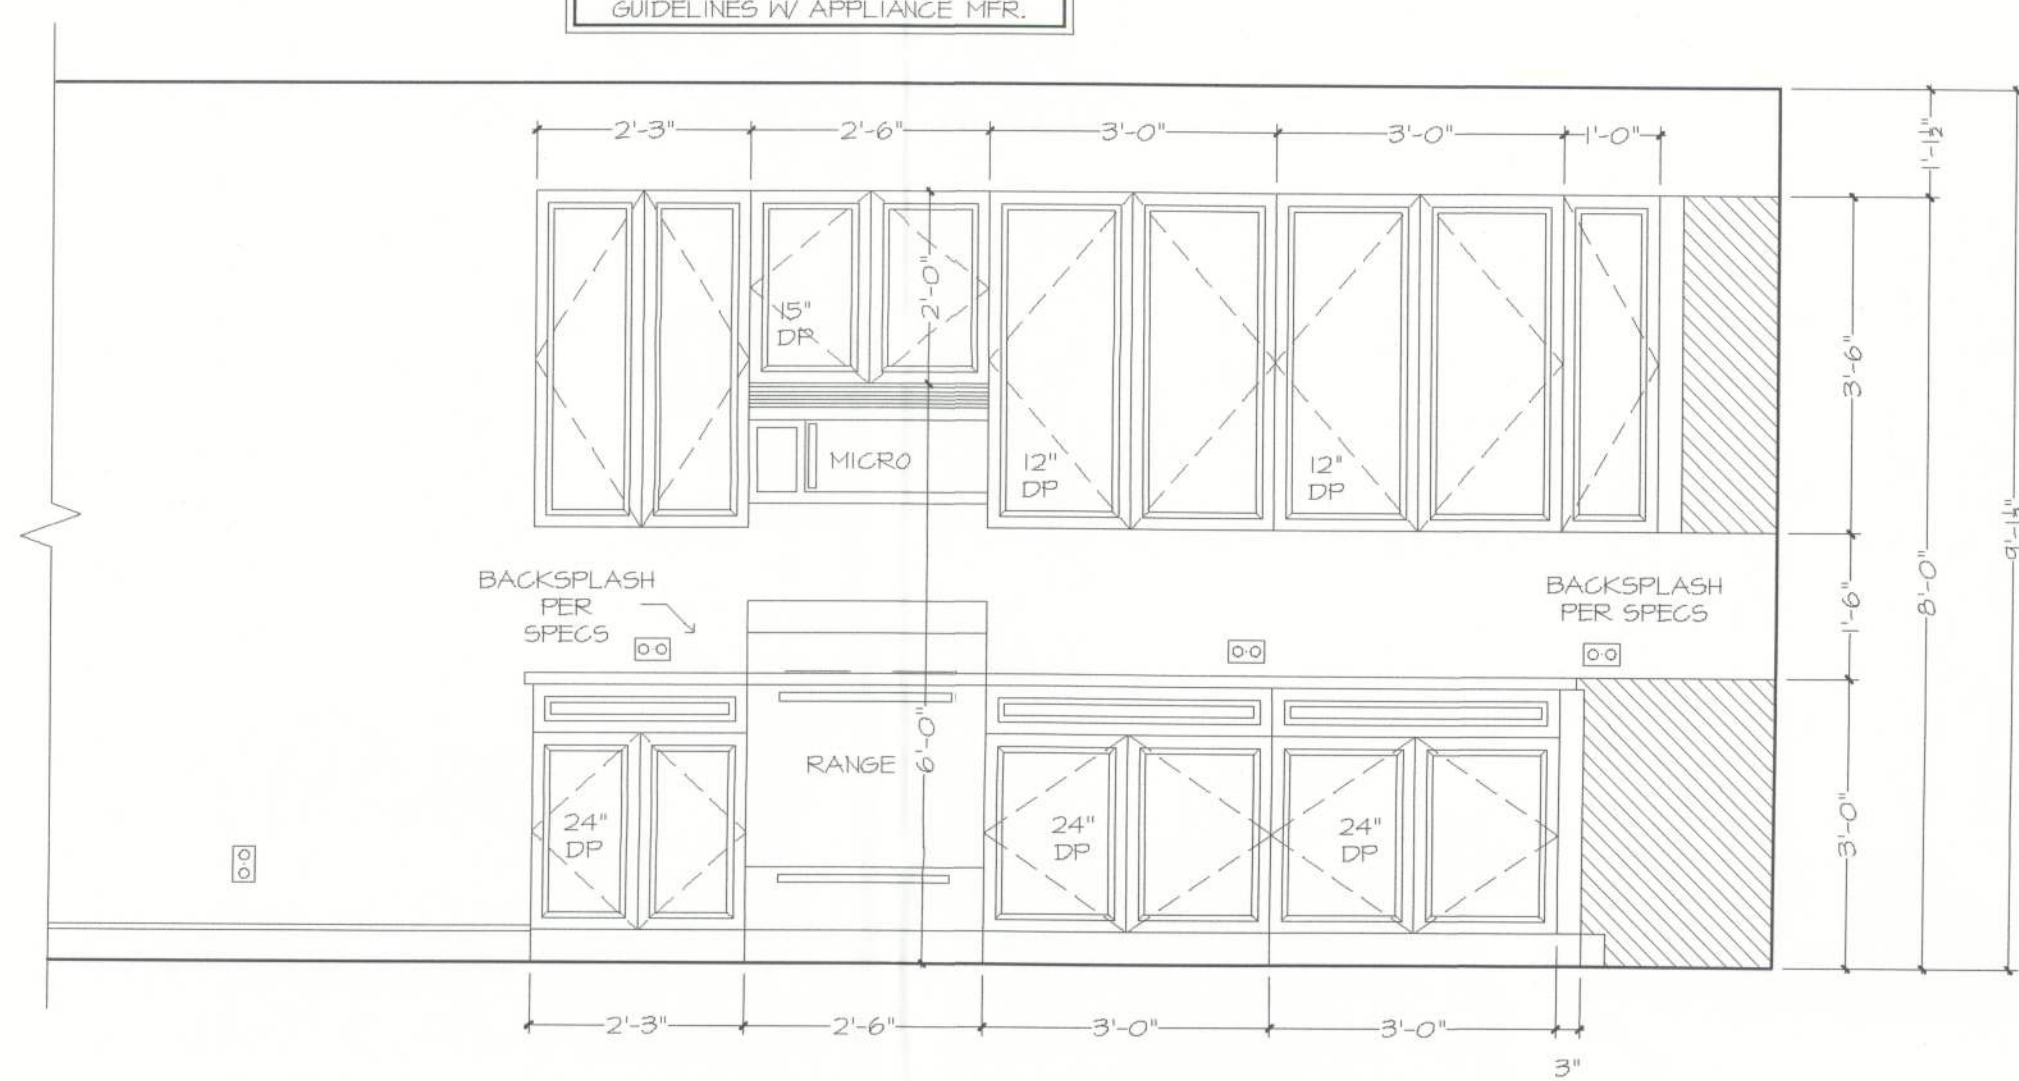

WALL "Y"
KITCHEN

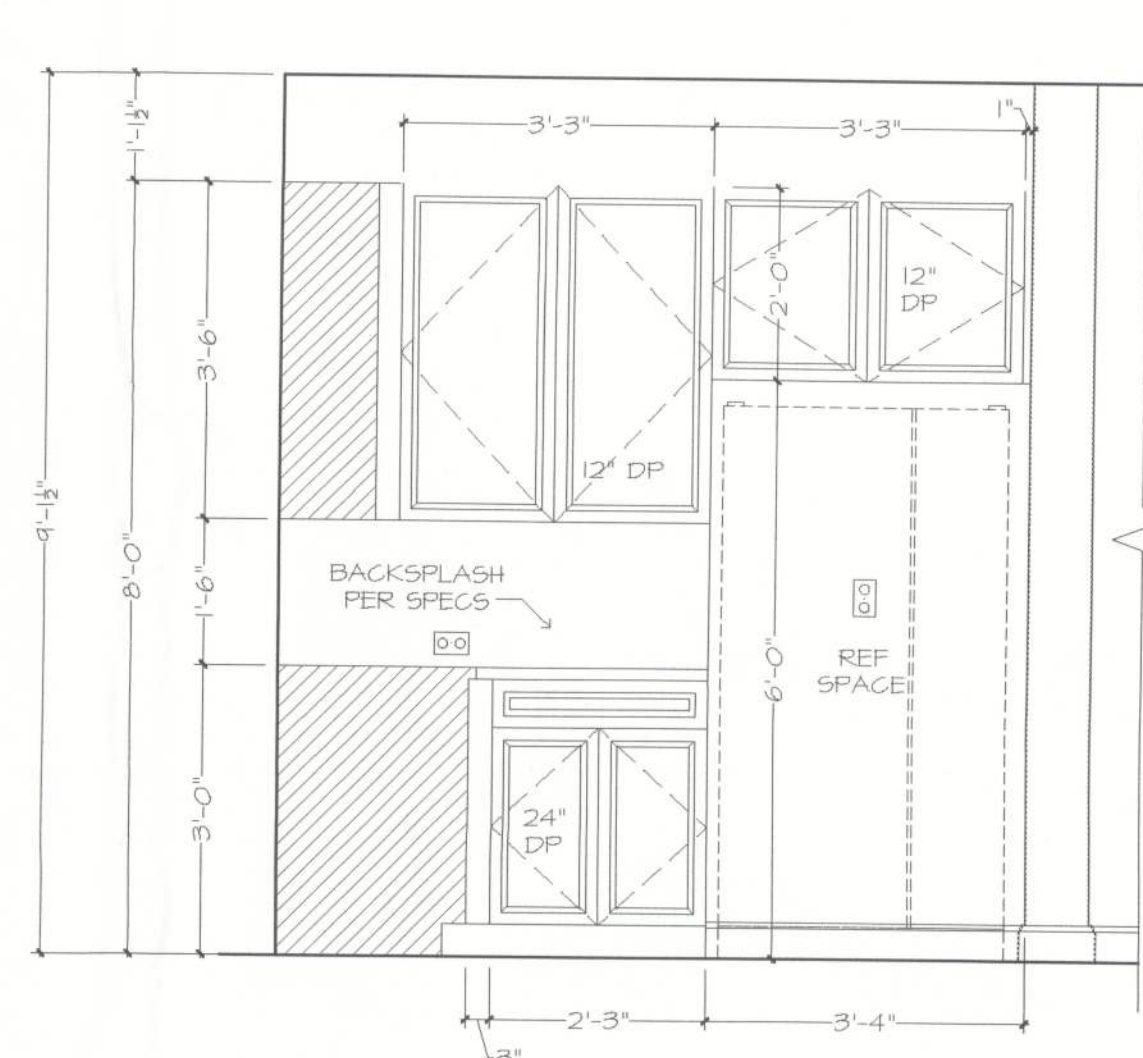


WALL "Z"

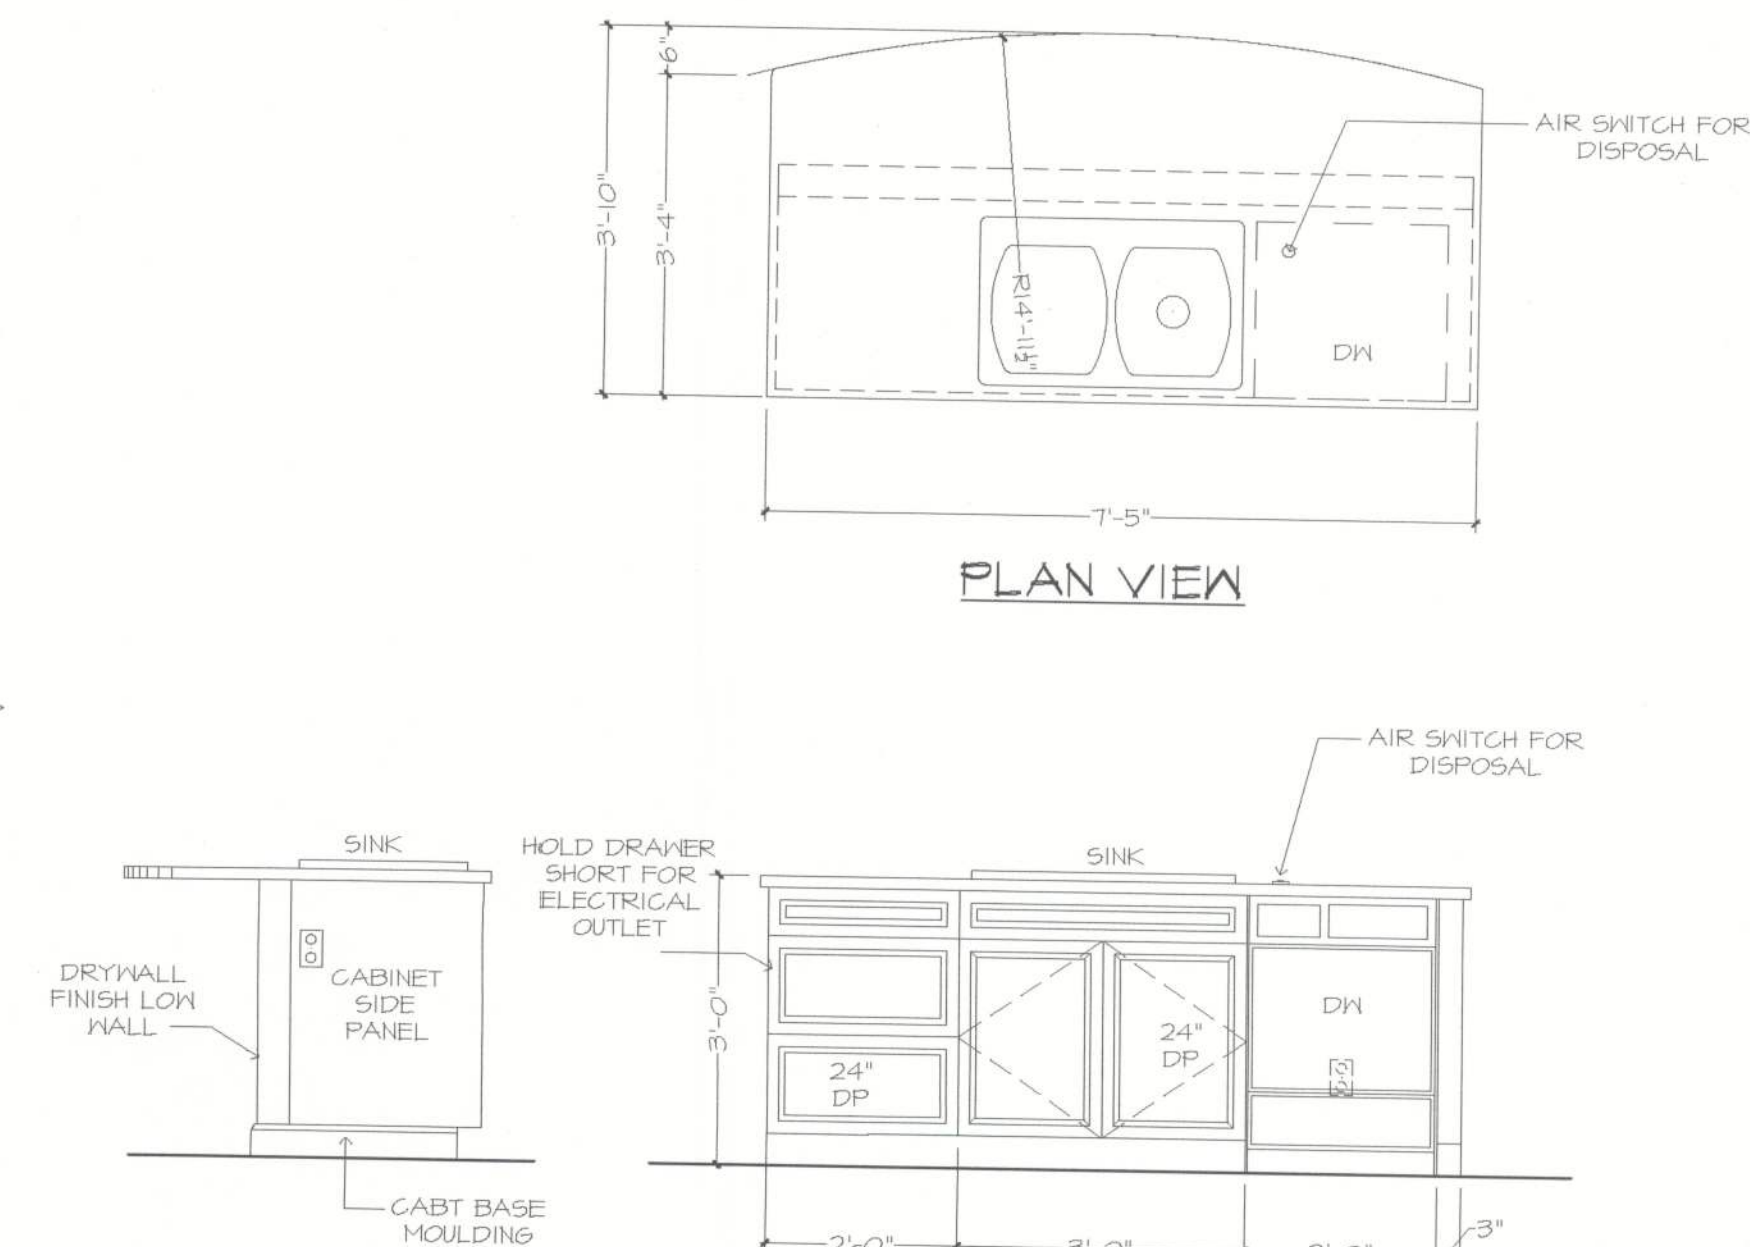


SIDE VIEW FRONT VIEW


KITCHEN ISLAND

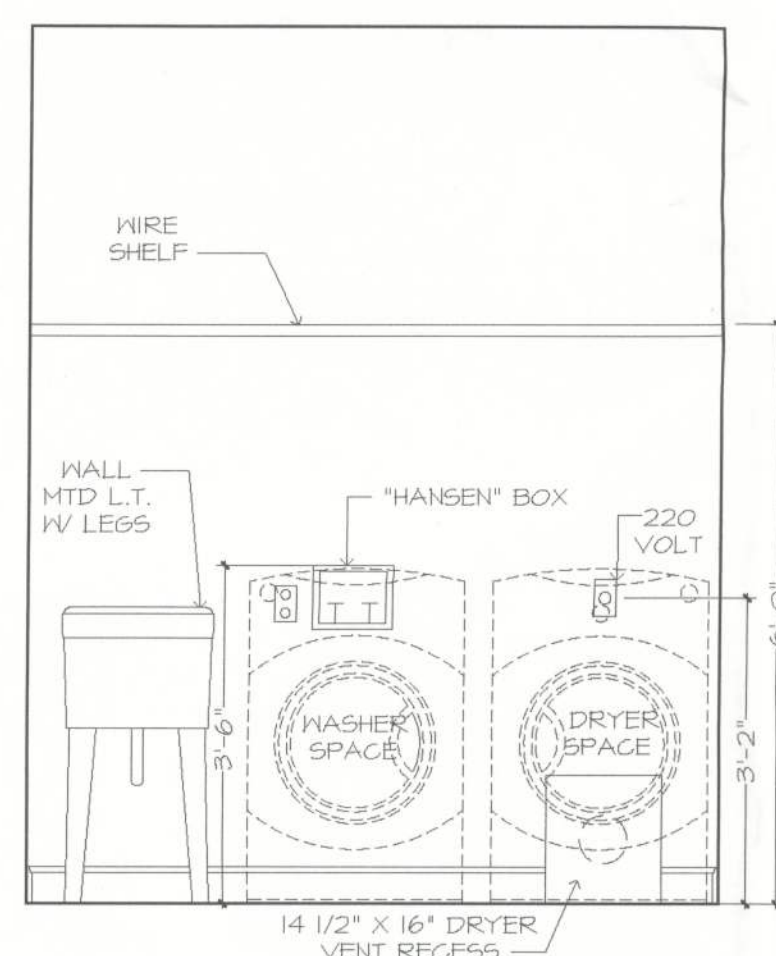


WALL "W"
UTILITY

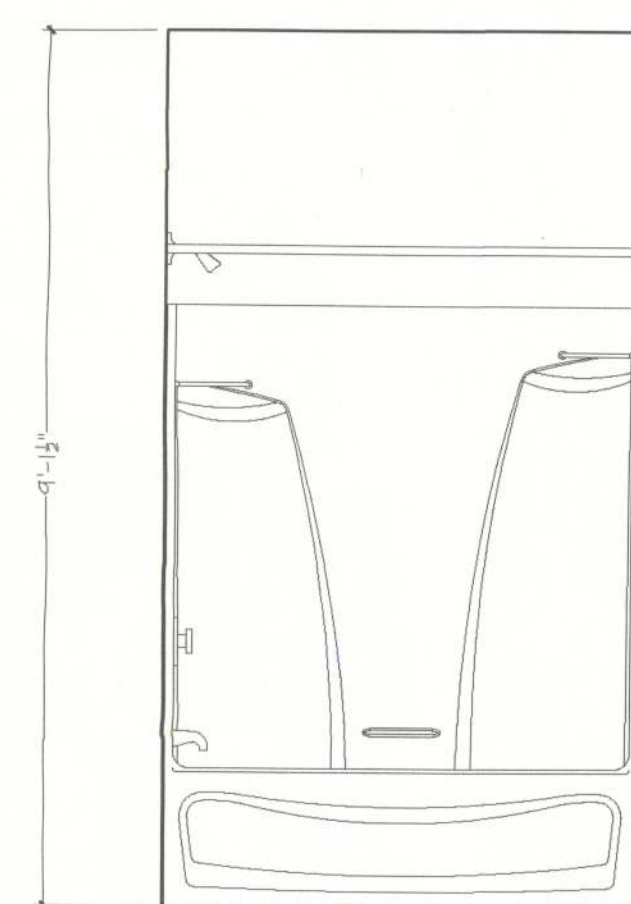


WALL "X"
BATH 2

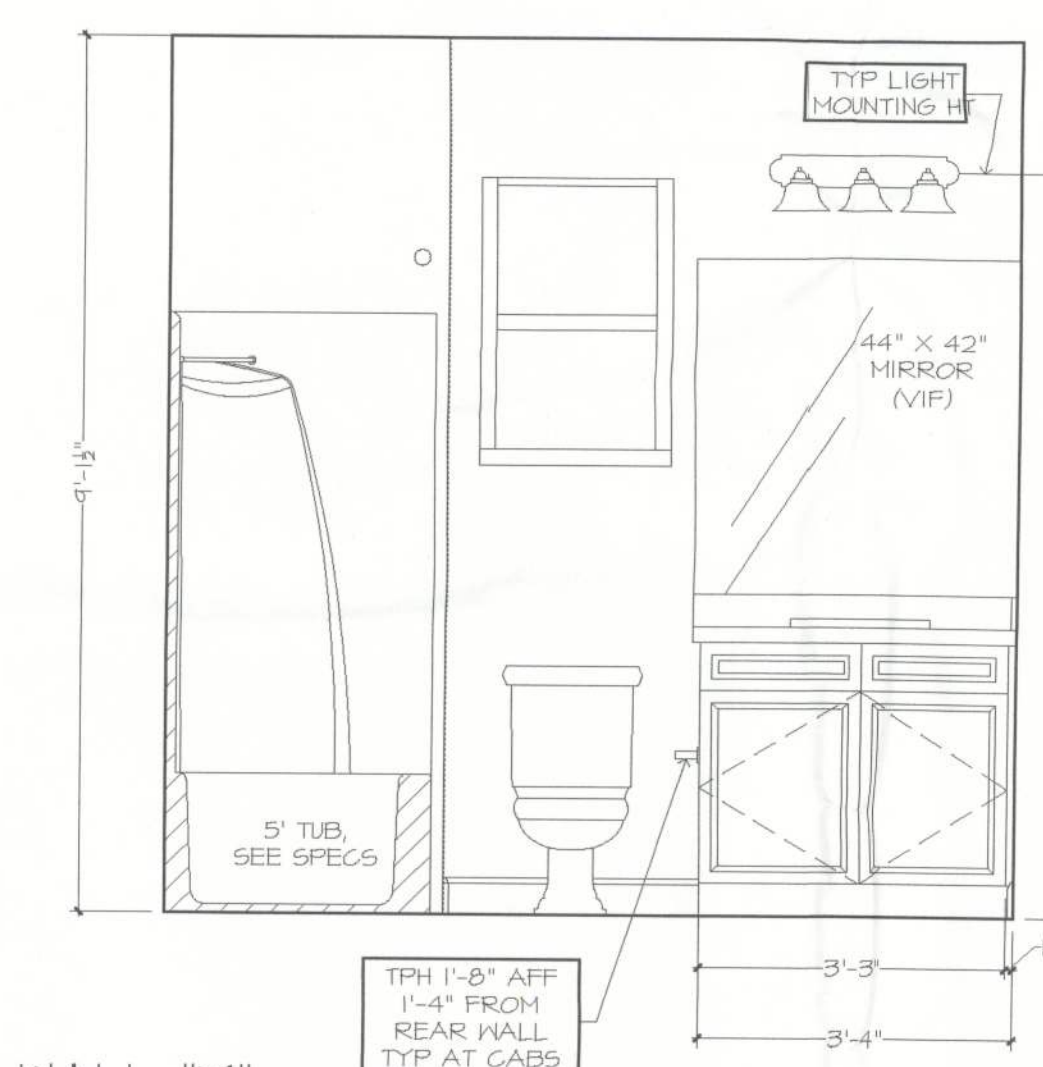

WALL "Y"

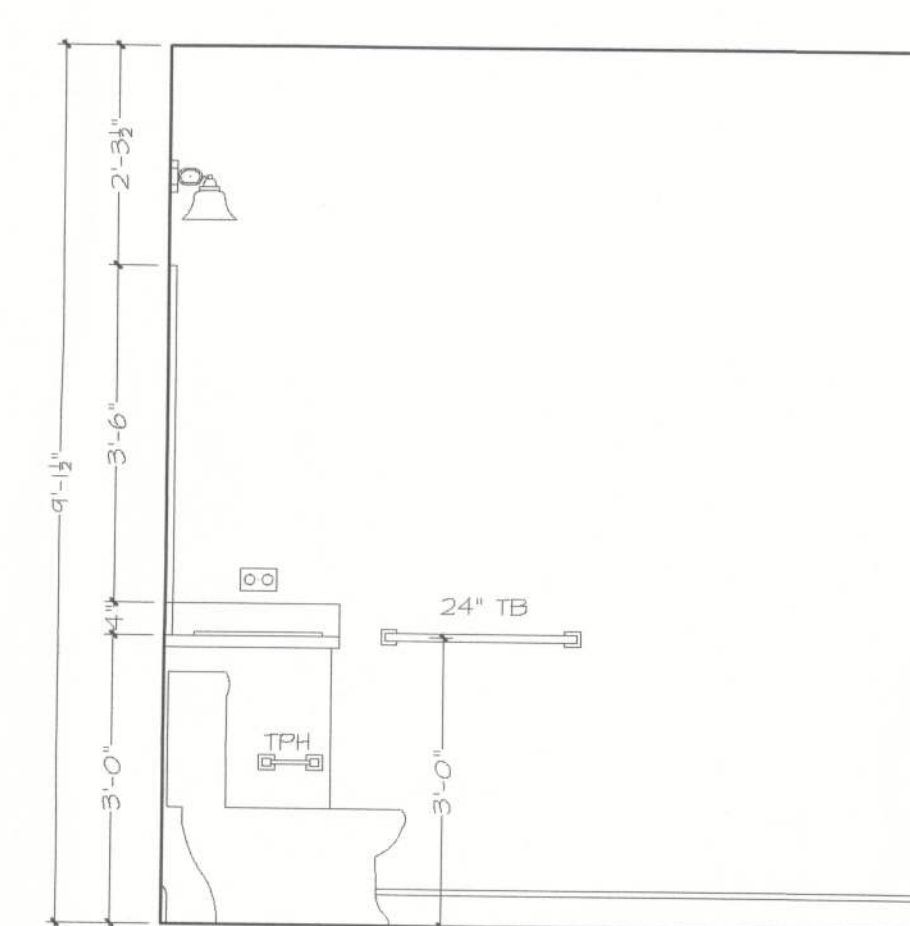

WALL "Z"

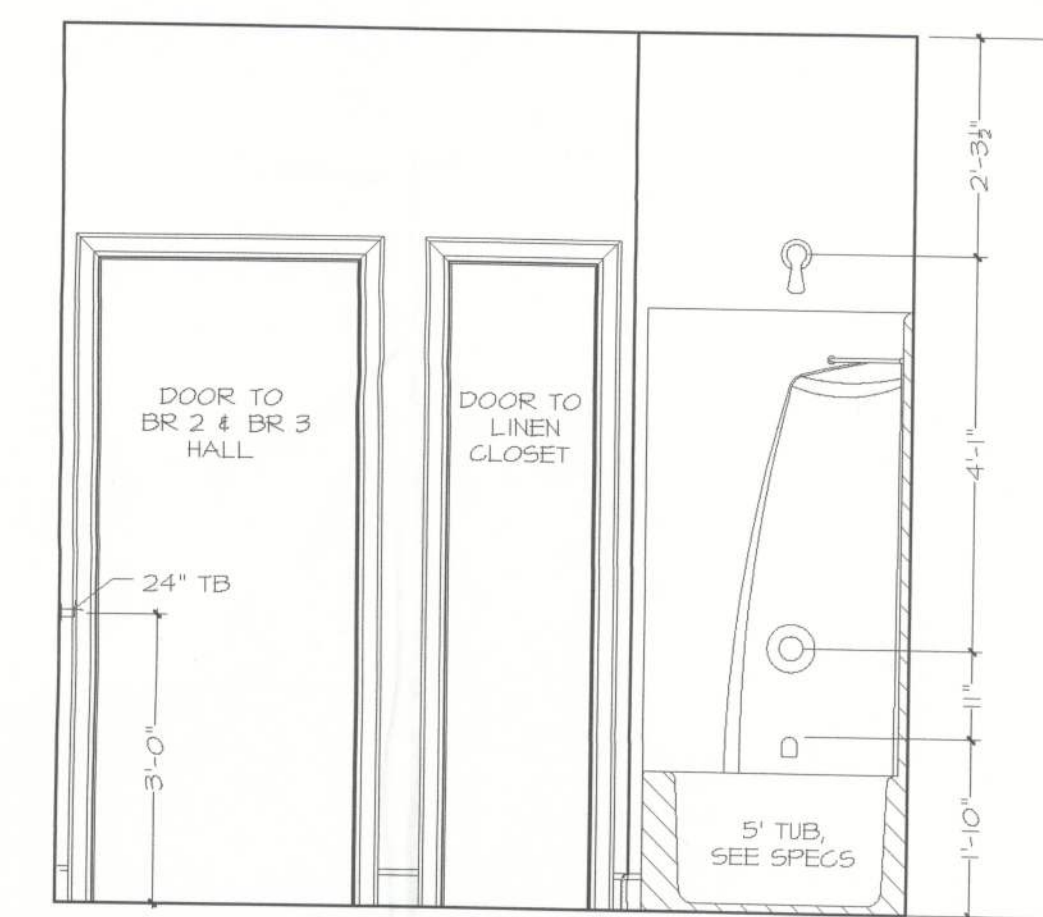

WALL "W"

GENERAL NOTES:

CABINET ELEVATIONS AND LIGHTING ARE GRAPHIC REPRESENTATIONS ONLY. REFERENCE SHOULD BE MADE TO THE ELECTRICAL SHEET, CABINET MFR DRAWINGS AND SPECS FOR FURTHER INFORMATION.

REFER TO CABINET SHOP DRAWINGS FOR CABINET & VANITY TOP DIMENSIONS

FOR STEPPED UPPER CABINETS:
IF MODULAR CABINETS ARE SELECTED AND NOT AVAILABLE IN SPECIFIED DEPTHS THE WALLS BEHIND CABINETS WILL NEED TO BE BUILT OUT TO OBTAIN SPECIFIED DEPTH.

THE TOE KICK IS 4".

PLUMBING, TILE, BASE MLDG, DOOR CASING, & DECORATIVE LIGHTING & DECORATIVE MIRRORS ARE ALTERNATE OFFER FOR LOCATION PURPOSES ONLY. PLEASE REFER TO COMMUNITY STANDARDS FOR SIZES & SPECS.