


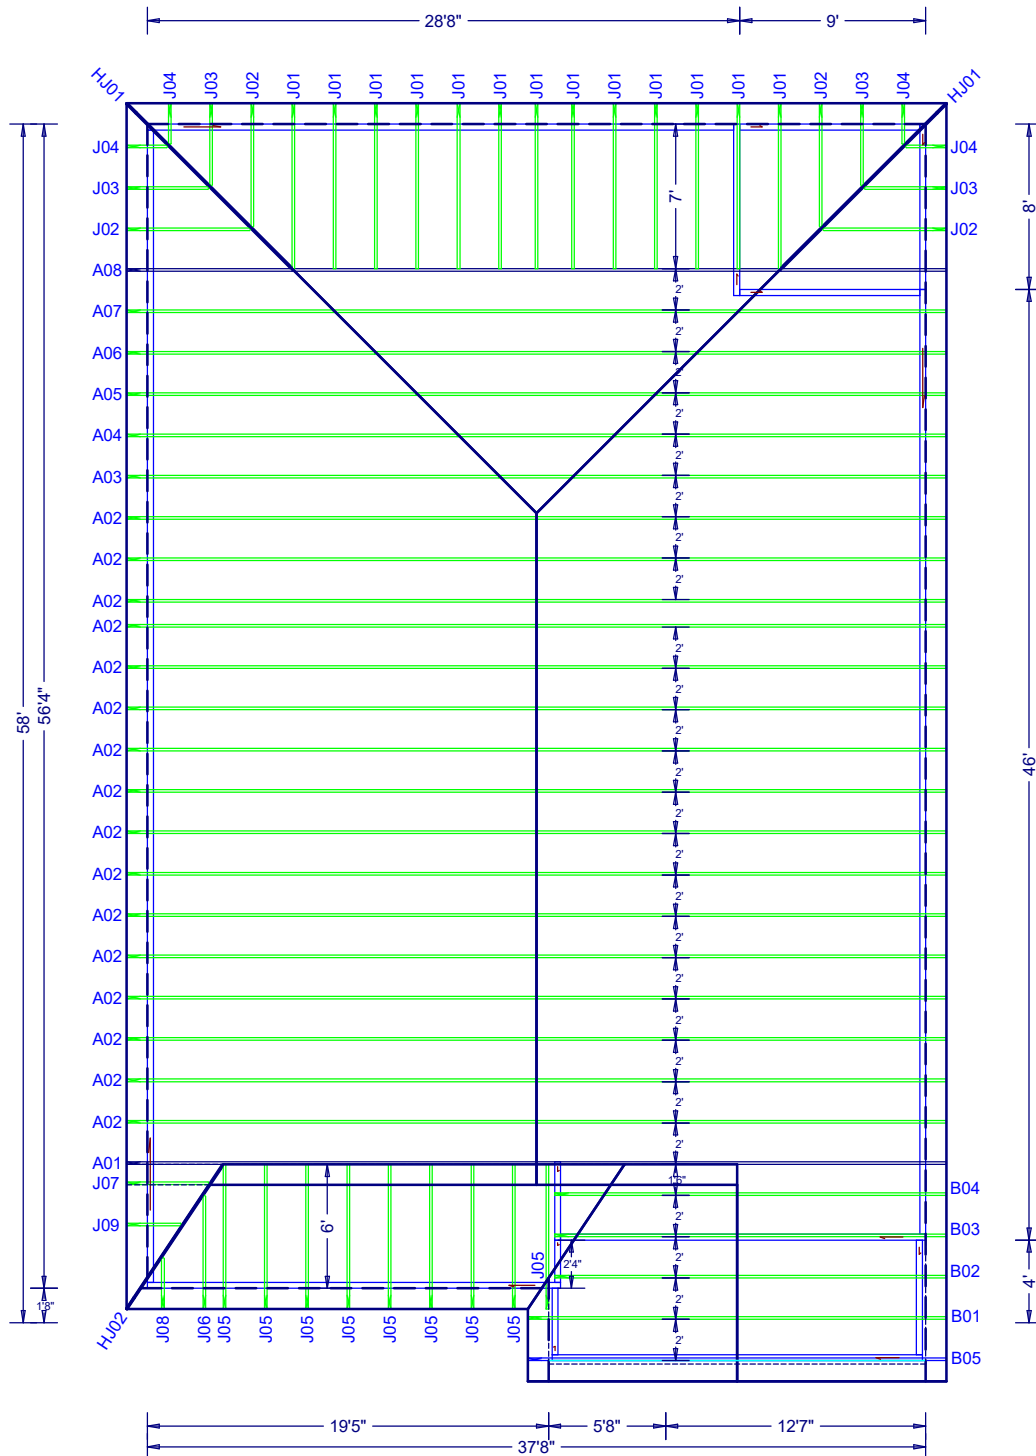

W.B. Howland Truss Co.
 610 11th St. SW
 Live Oak, FL 32064
 (386) 362-1235
 (386) 362-7124 (Fax)
 howlandtruss@gmail.com

ROOF PITCH: 6/12
 OVERHANG: 12"

CEILING: FLAT

EXT. WALLS: FRAME

LOADING: 40 TL
 WIND LOAD: 130
 CATEGORY: II
 EXPOSURE: C
 DEFLECTION: 360/240

DATE: 10/4/21

JOB #: 22-6870

Job Name: Reserve at Jewel Lake 10
 Customer: Century Complete
 Designer: Chris McCall
 ADDRESS: 206 SW Bre Lane
 SALESMAN: Fill in later
 : <Not Found>

JOB NO:
 22-6870

PAGE NO:
 1 OF 1