


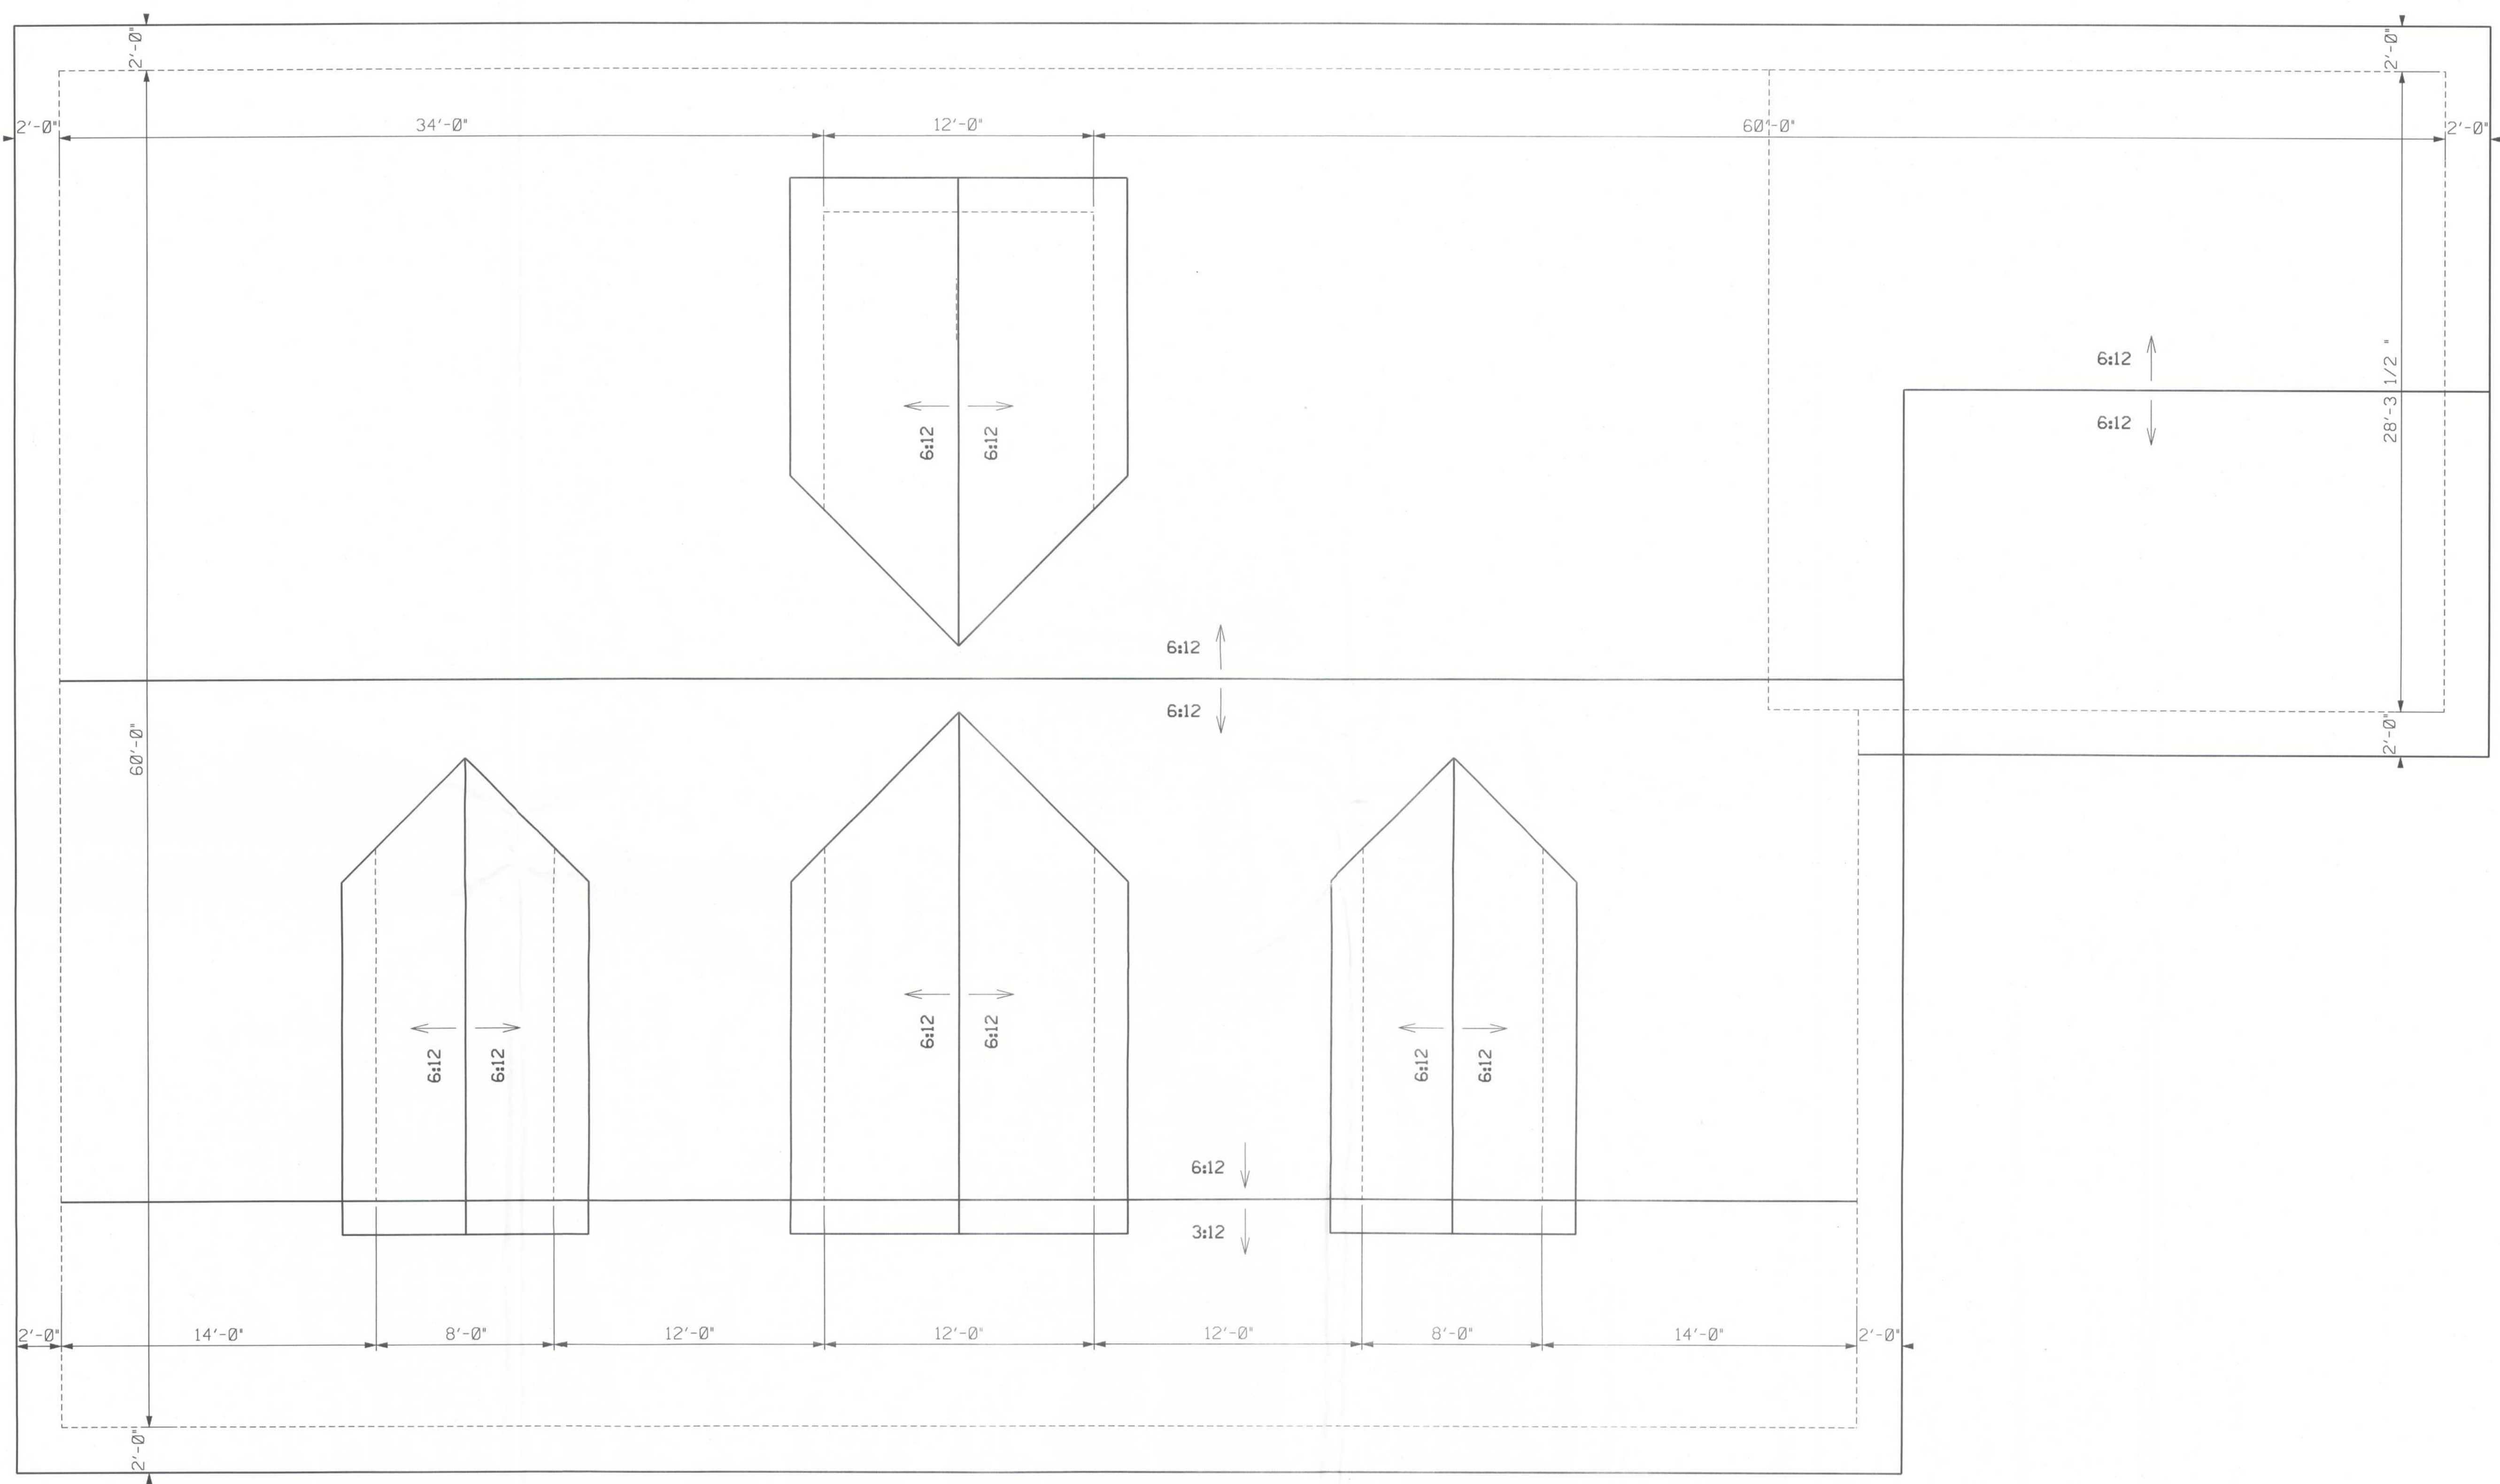

ROOF PLAN

PLANS PREPARED BY:
CHRISTOPHER Q. DICKS
4035 SE CR 252, LAKE CITY, FL 32025

DICKS RESIDENCE
COLUMBIA COUNTY, FLORIDA

SHEET
6
OF
8