
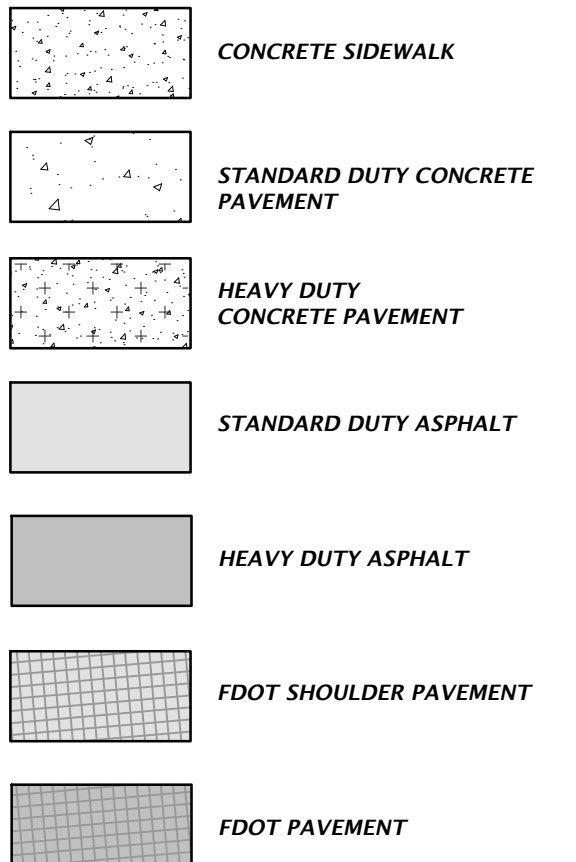


GRAPHIC SCALE

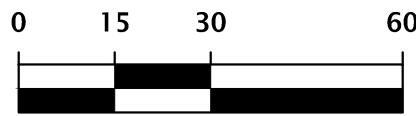


REFER TO SHEET C2.30 FOR PAVEMENT DETAILS

STRIPING NOTES	
YELLOW CURBING AND BOLLARDS - PARKING LOT	SURFACES SHOULD BE CLEAN, DRY AND METAL SURFACES FREE OF HEAVY RUST 2 COATS SHERWIN WILLIAMS - KEM 4000 ACRYLIC ALKYD ENAMEL SAFETY YELLOW BS5Y300
STRIPING - PARKING LOT	SURFACES SHOULD BE CLEAN, DRY, TOP COAT SHERWIN WILLIAMS - PRO MAR TRAFFIC MARKING PAINT WHITE TM5495
HANDICAP STRIPING - PARKING LOT	SURFACES SHOULD BE CLEAN, DRY, TOP COAT SHERWIN WILLIAMS - PRO MAR TRAFFIC MARKING PAINT "H.C." BLUE

NOTES:

- SEE SURVEY FOR BENCHMARK ELEVATIONS, LOCATIONS, AND DESCRIPTIONS.
- CONTRACTOR SHALL REPAIR/RESTORE ANY DISTURBED AREAS TO EXISTING CONDITIONS OR BETTER.
- ALL ELEMENTS THAT ARE PLACES OF PUBLIC ACCOMMODATIONS AND COMMERCIAL FACILITIES ON THE SITE (INCLUDING ACCESSIBLE ROUTES AND PARKING) SHALL MEET THE REQUIREMENTS OF "FLORIDA AMERICANS WITH DISABILITIES IMPLEMENTATION ACT", ADA STANDARDS FOR ACCESSIBLE DESIGN, FLORIDA ACCESSIBILITY CODE FOR BUILDING CONSTRUCTION AND THE FAIR HOUSING ACT, WHERE APPLICABLE.
- STOP SIGN SUPPORT MUST BE 2"x2" SQUARE POST, 14 FT, 14 GAUGE, 4 LBS/FT.

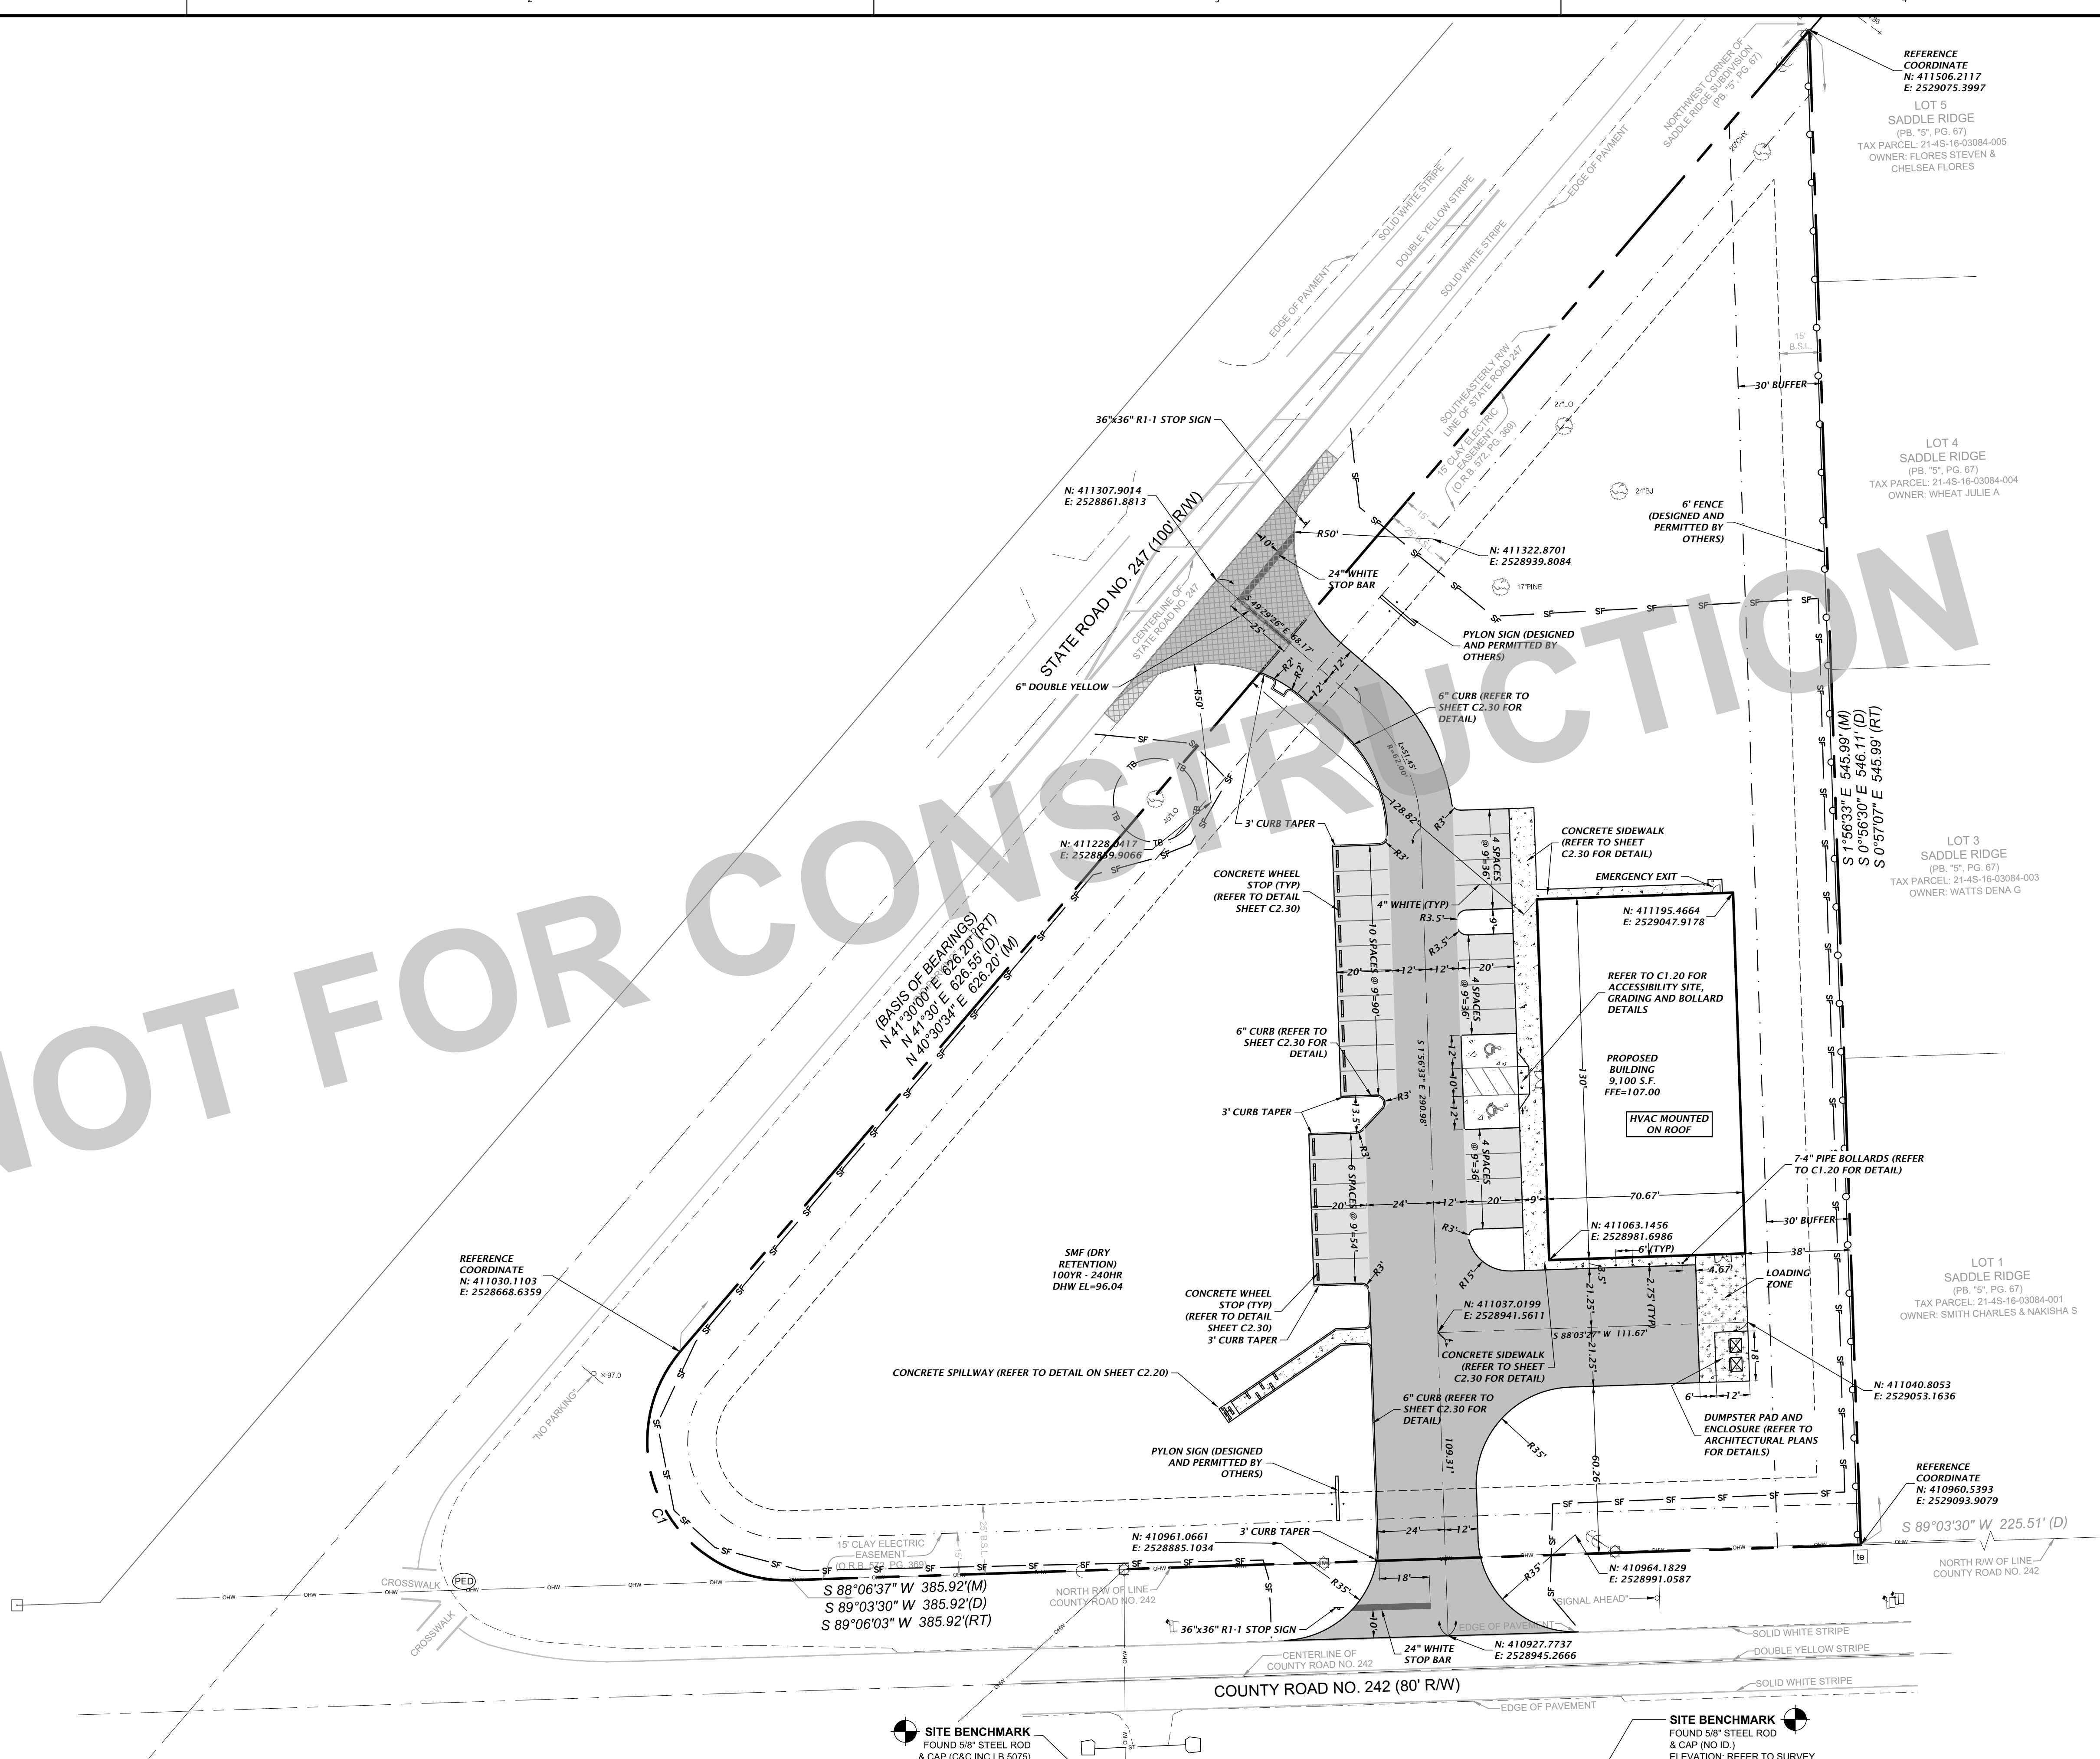

REFERENCE
COORDINATE
N: 411506.2117
E: 2529075.3997

LOT 5
SADDLE RIDGE
(PB "S", PG. 67)
TAX PARCEL: 21-4S-16-03084-005
OWNER: FLORES STEVEN &
CHELSEA FLORES

LOT 4
SADDLE RIDGE
(PB "S", PG. 67)
TAX PARCEL: 21-4S-16-03084-004
OWNER: WHEAT JULIE A

LOT 3
SADDLE RIDGE
(PB "S", PG. 67)
TAX PARCEL: 21-4S-16-03084-003
OWNER: WATTS DENA G

LOT 1
SADDLE RIDGE
(PB "S", PG. 67)
TAX PARCEL: 21-4S-16-03084-001
OWNER: SMITH CHARLES & NAKISHA S

REFERENCE
COORDINATE
N: 410960.5393
E: 2529093.9079

S 89°03'30" W 225.51' (D)

NORTH RW OF LINE
COUNTY ROAD NO. 242

SITE BENCHMARK
FOUND 5/8" STEEL ROD
& CAP (G&C INC LB 5075)

SITE BENCHMARK
FOUND 5/8" STEEL ROD
& CAP (NO ID.)
ELEVATION: REFER TO SURVEY

11801 Research Drive
Alachua, Florida 32615
(352) 331-1976
www.chw-inc.com
est. 1988 FLORIDA
CA-5075

CHW
Professional Consultants

VERIFY SCALE ON
ORIGINAL DRAWING
FOR ANY DISCREPANCIES
THIS SHEET, ADJUST
SCALE ACCORDINGLY.

SCALE 1"=30'

CONSTRUCTION DIVISIONS

2/1/23 - FIRST SUBMITTAL

CLIENT: CONCEPT DEVELOPMENT, INC.
PROJECT: CFS LAKE CITY - SR 247 AT CR 242
SHEET TITLE: HORIZONTAL CONTROL PLAN

DESIGNER: K. HERRITT
CHECKER: C. THORNTON
QUALITY CONTROL: D. YOUNG
PROJECT NUMBER: 20-0425

DANIEL H. YOUNG
Daniel H. Young, P.E.
State of Florida, Professional
Engineer, License No. 70780
This item has been digitally
signed and sealed by Daniel
H. Young, P.E. on the date
indicated here: 02/16/2023

Printed copies of this
document are not considered
signed and sealed and the
signature must be verified on
any electronic copies.

FL PE No. 70780

SHEET NO.

C1.00