


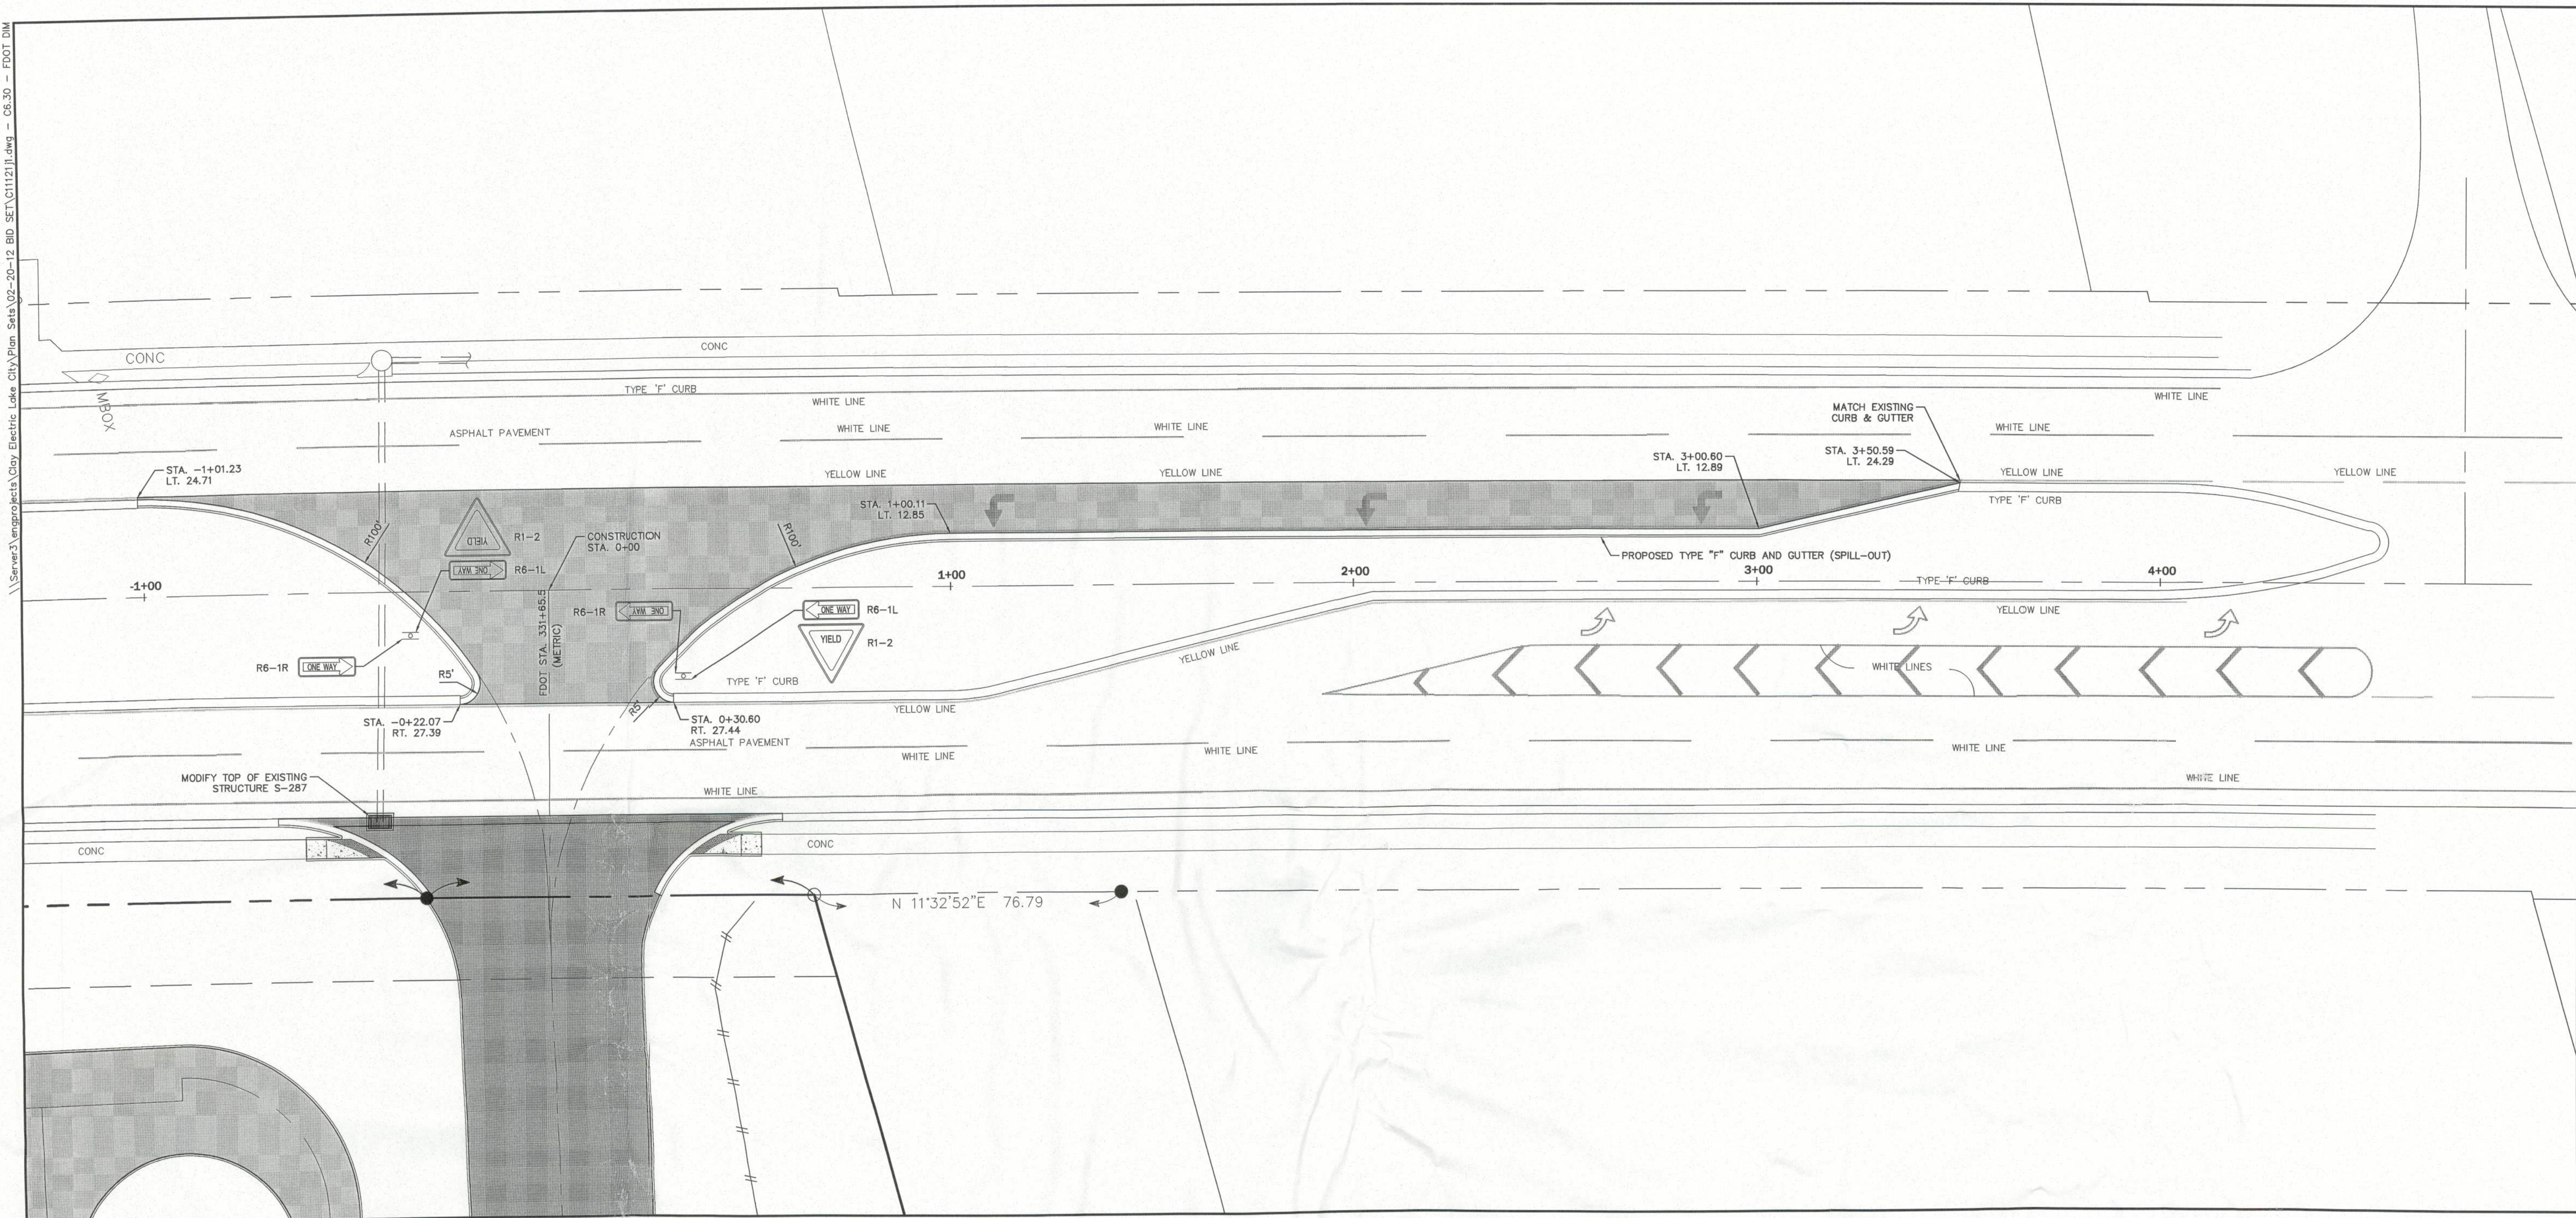

Project phase:
BID SET

Designed: S/R
Project No: 11-121

Drawn: T/R
Date: 02/17/12

Professional Engineer of Record:
Sergio J. Reyes, P.E.
Engineer

Sheet No.:
47311

Certificate No.:
47311

Project:
CLAY ELECTRIC COOPERATIVE
LAKE CITY DISTRICT OFFICE
COLUMBIA COUNTY, FLORIDA

Sheet title:
S.R. 47 IMPROVEMENTS
DIMENSION, STRIPING AND SIGNAGE PLAN

Revision:
1. 2/10/12
Date

Comment

NORTH

SCALE: 1" = 20'

20 10 0 20




GRAPHIC SCALE

HDA
ENGINEERS - SURVEYORS - PLANNERS
2404 N.W. 43rd St. Gainesville, Florida 32604-6602
TEL: (352) 336-5344 FAX: (352) 393-7249
WWW.HDAENGINEERS.COM

CLAY ELECTRIC COOPERATIVE
LAKE CITY DISTRICT OFFICE
COLUMBIA COUNTY, FLORIDA

S.R. 47 IMPROVEMENTS
DIMENSION, STRIPING AND SIGNAGE PLAN

NOTE:
ALL SIGNS MUST CONFORM TO
FDOT INDEX 11860 STANDARDS

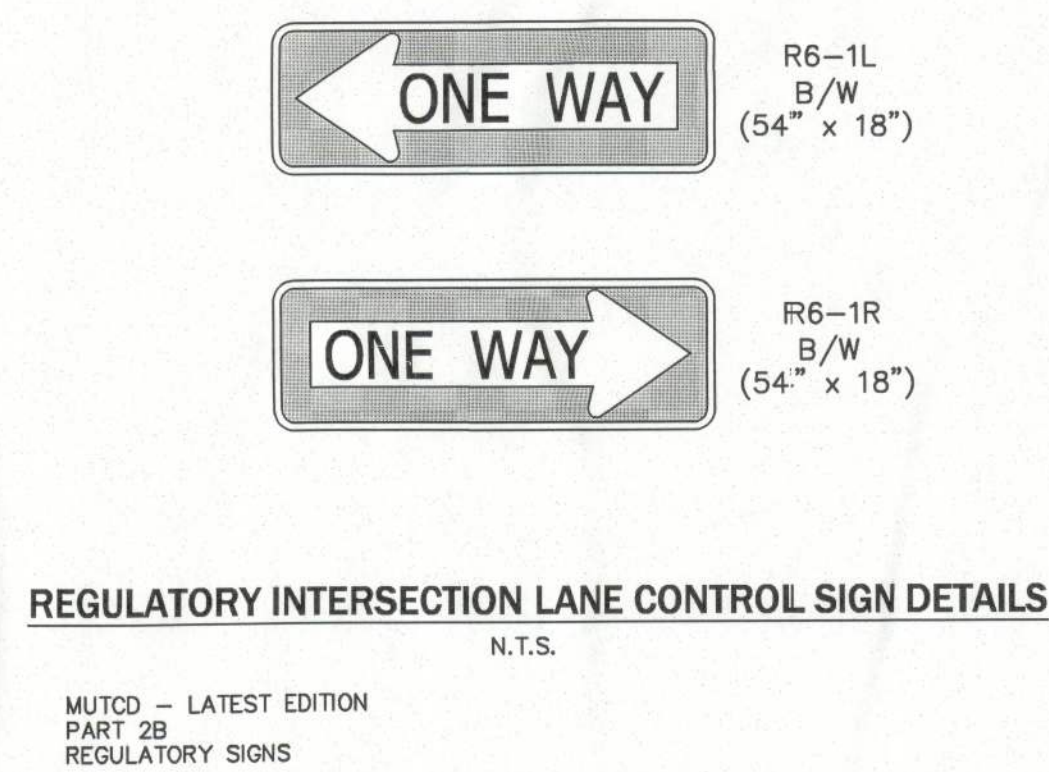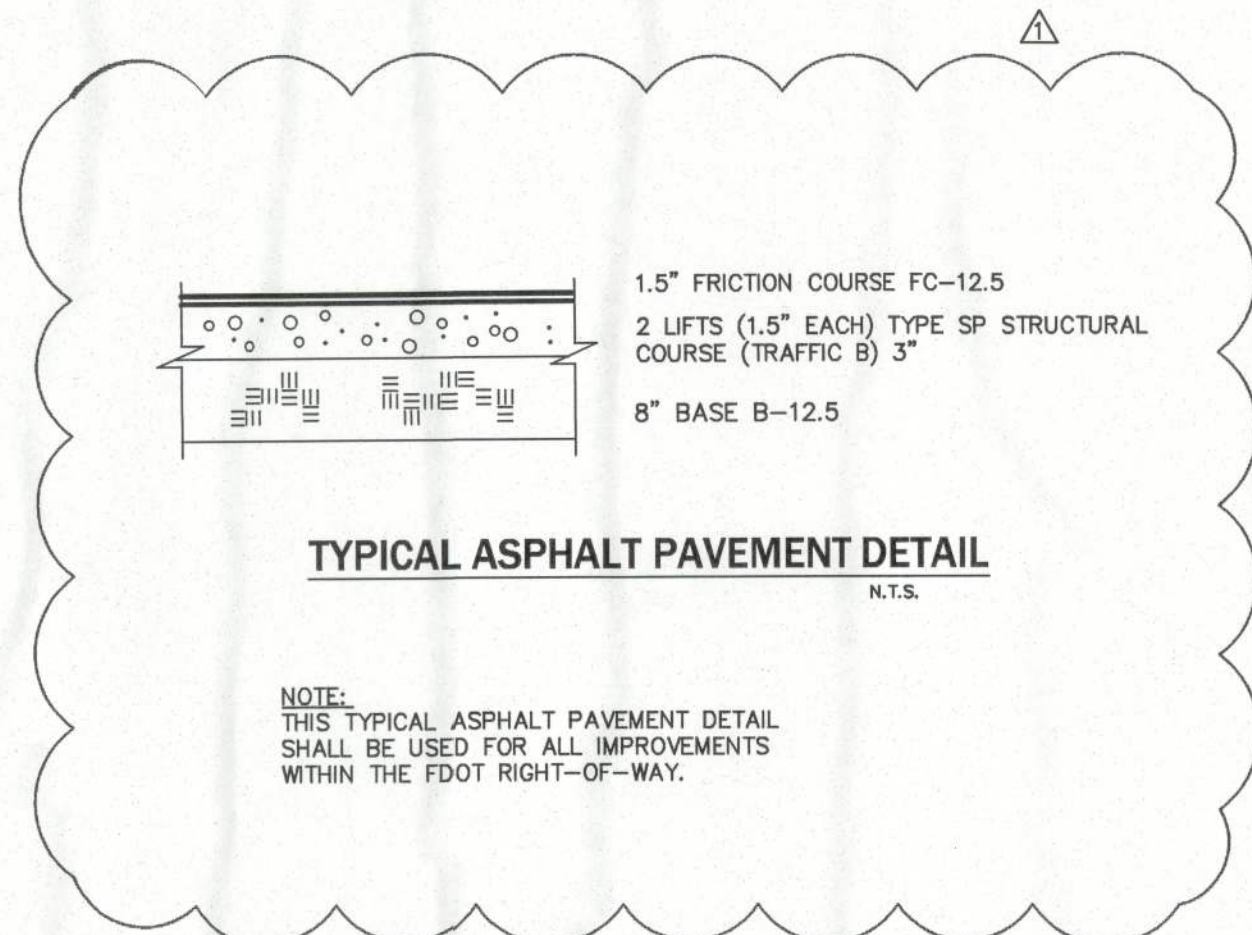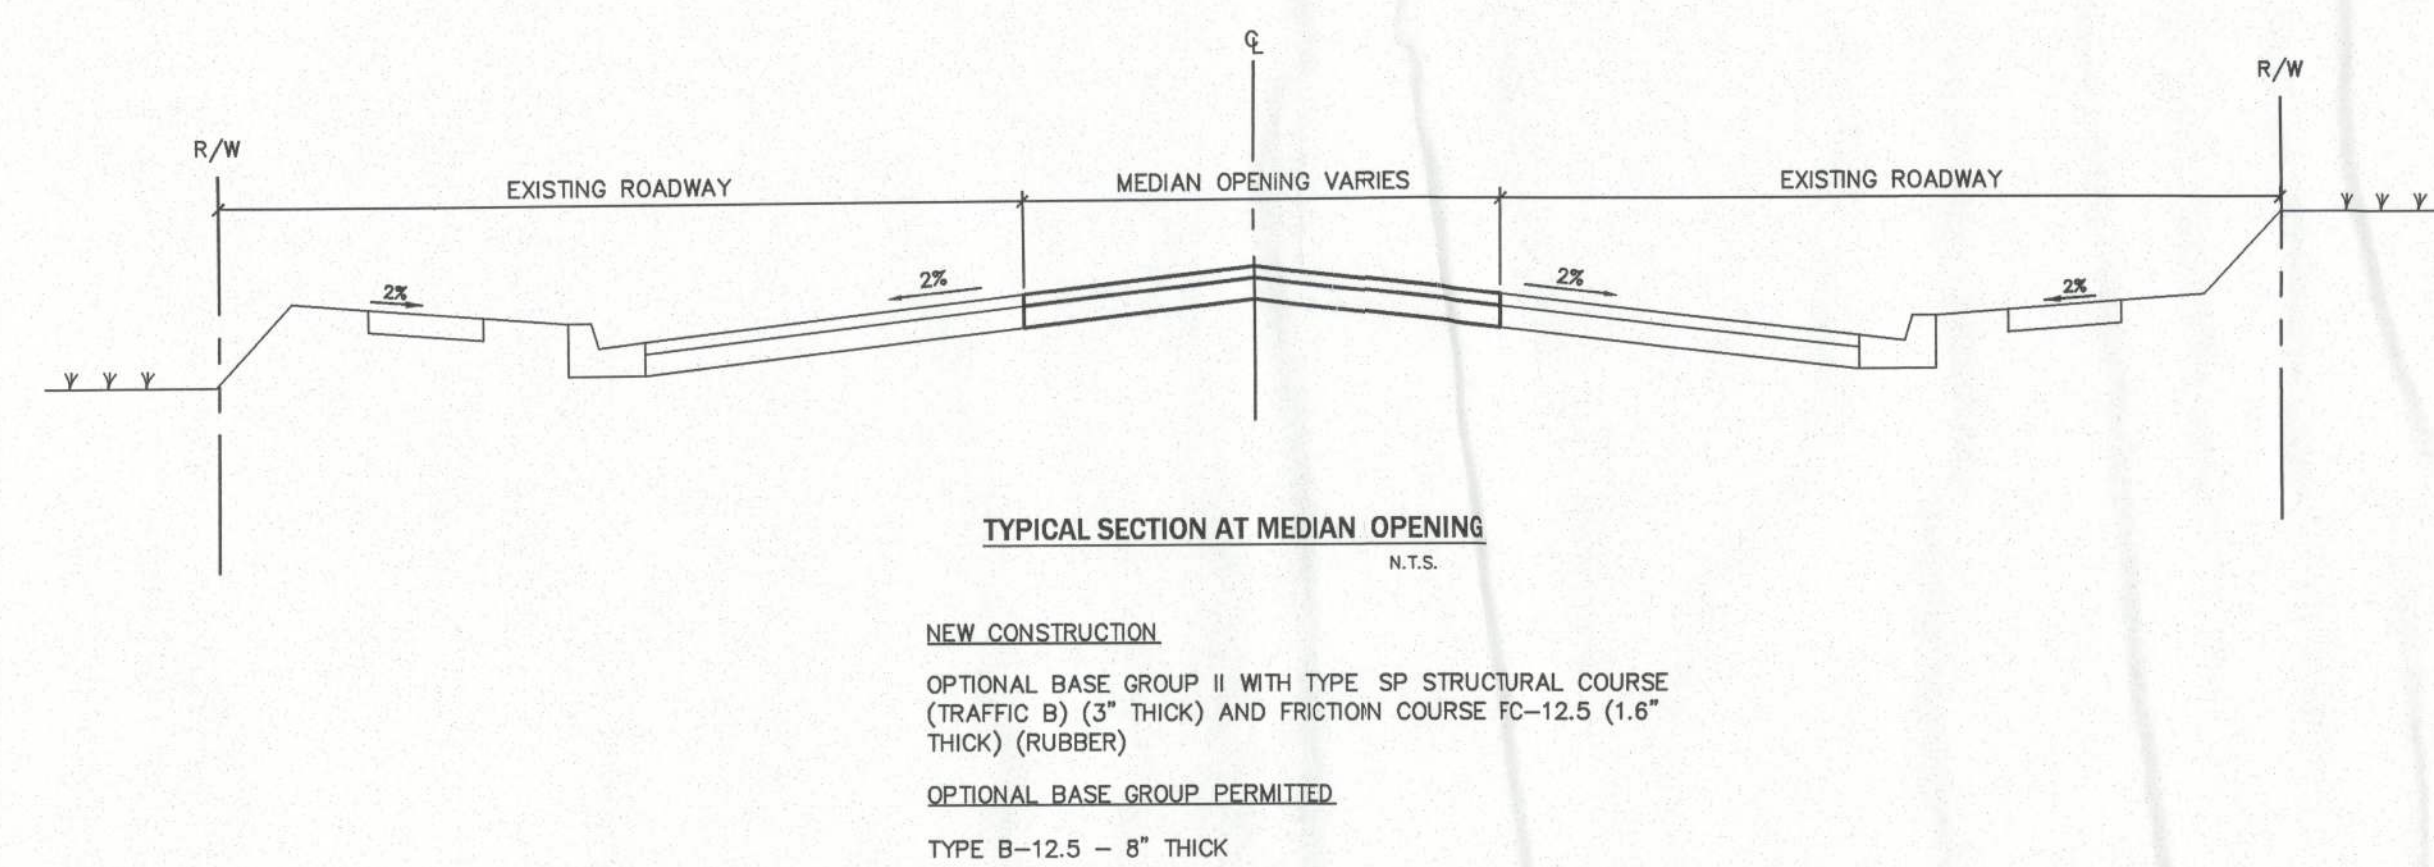

LEGEND	
///	SILT FENCE
—●—	TREE BARRICADE
■	LIMITS OF ASPHALT PAVEMENT
■	LIMITS OF HEAVY DUTY ASPHALT PAVEMENT
■	LIMITS OF CONCRETE PAVEMENT AND SIDEWALKS
—183—	EXISTING CONTOUR ELEVATION
—183—	PROPOSED CONTOUR ELEVATION

NOT FOR CONSTRUCTION