
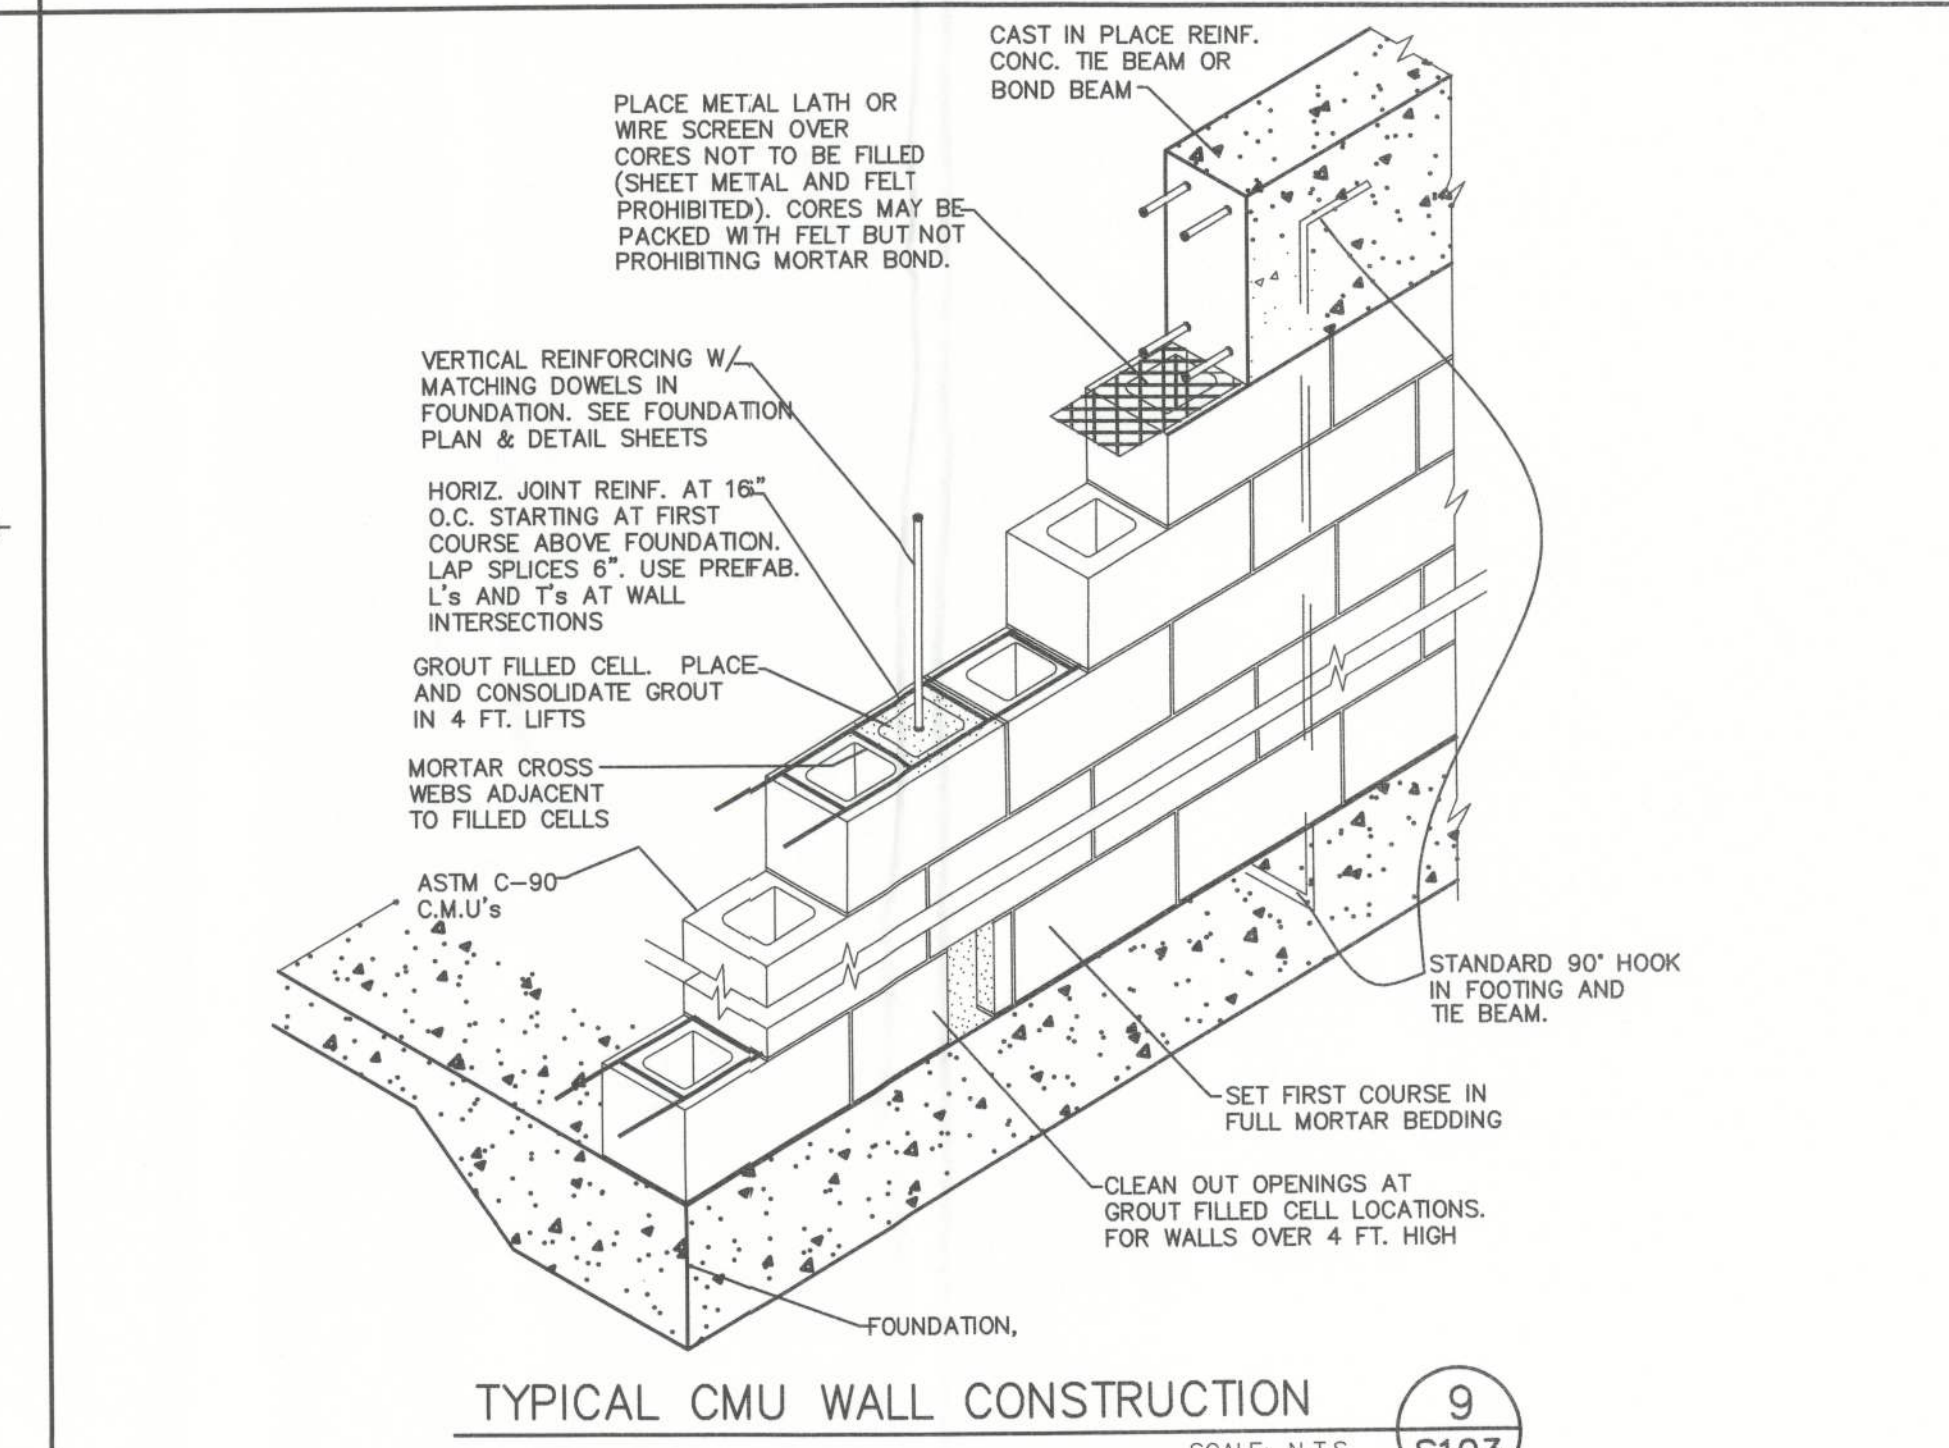
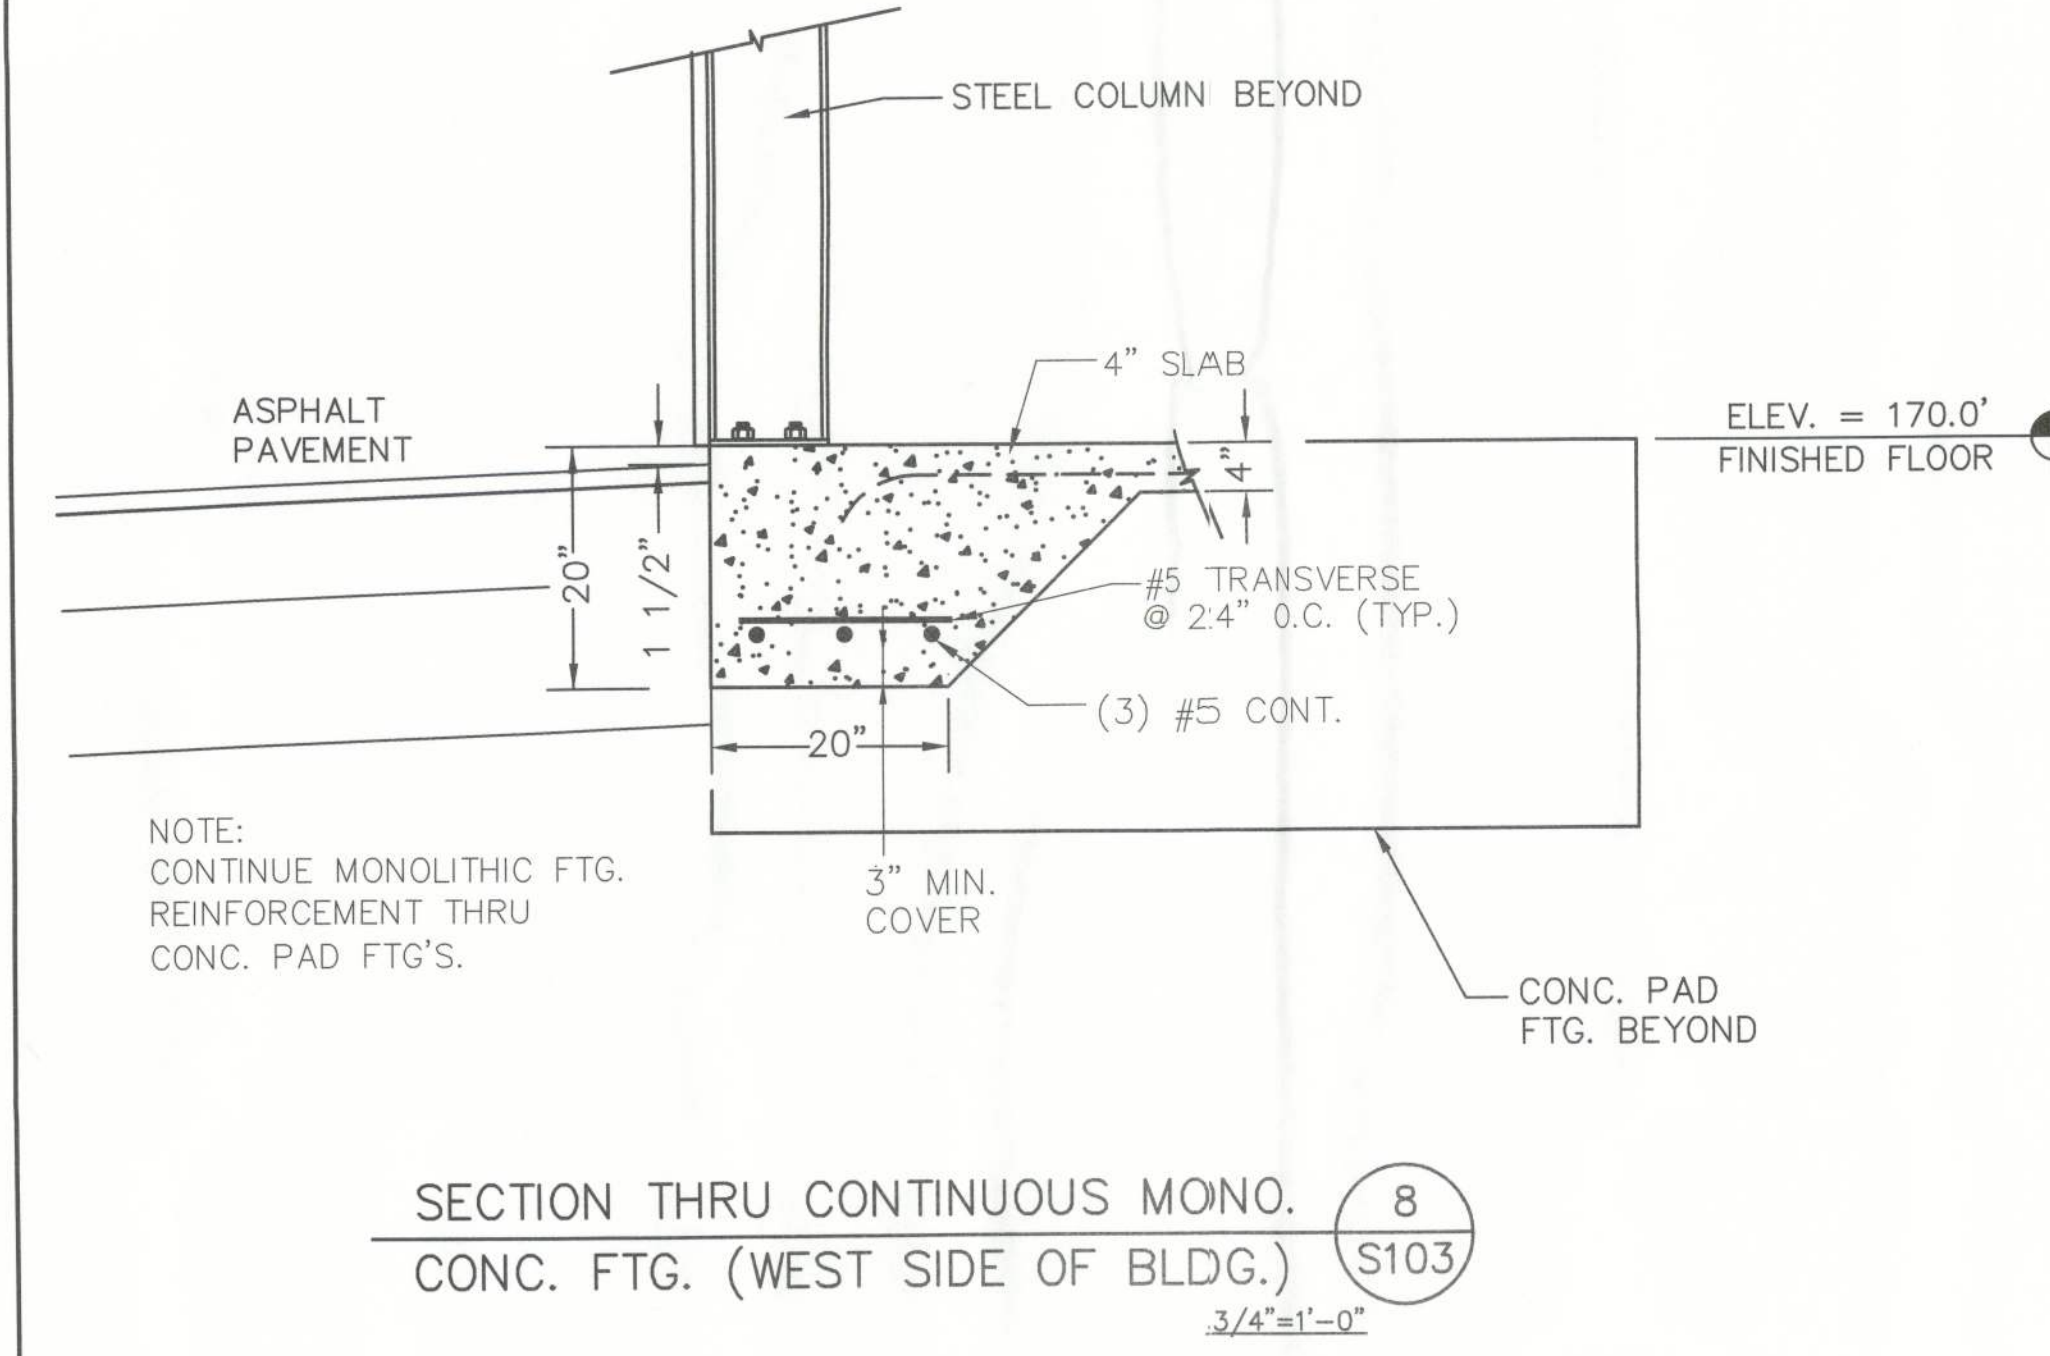
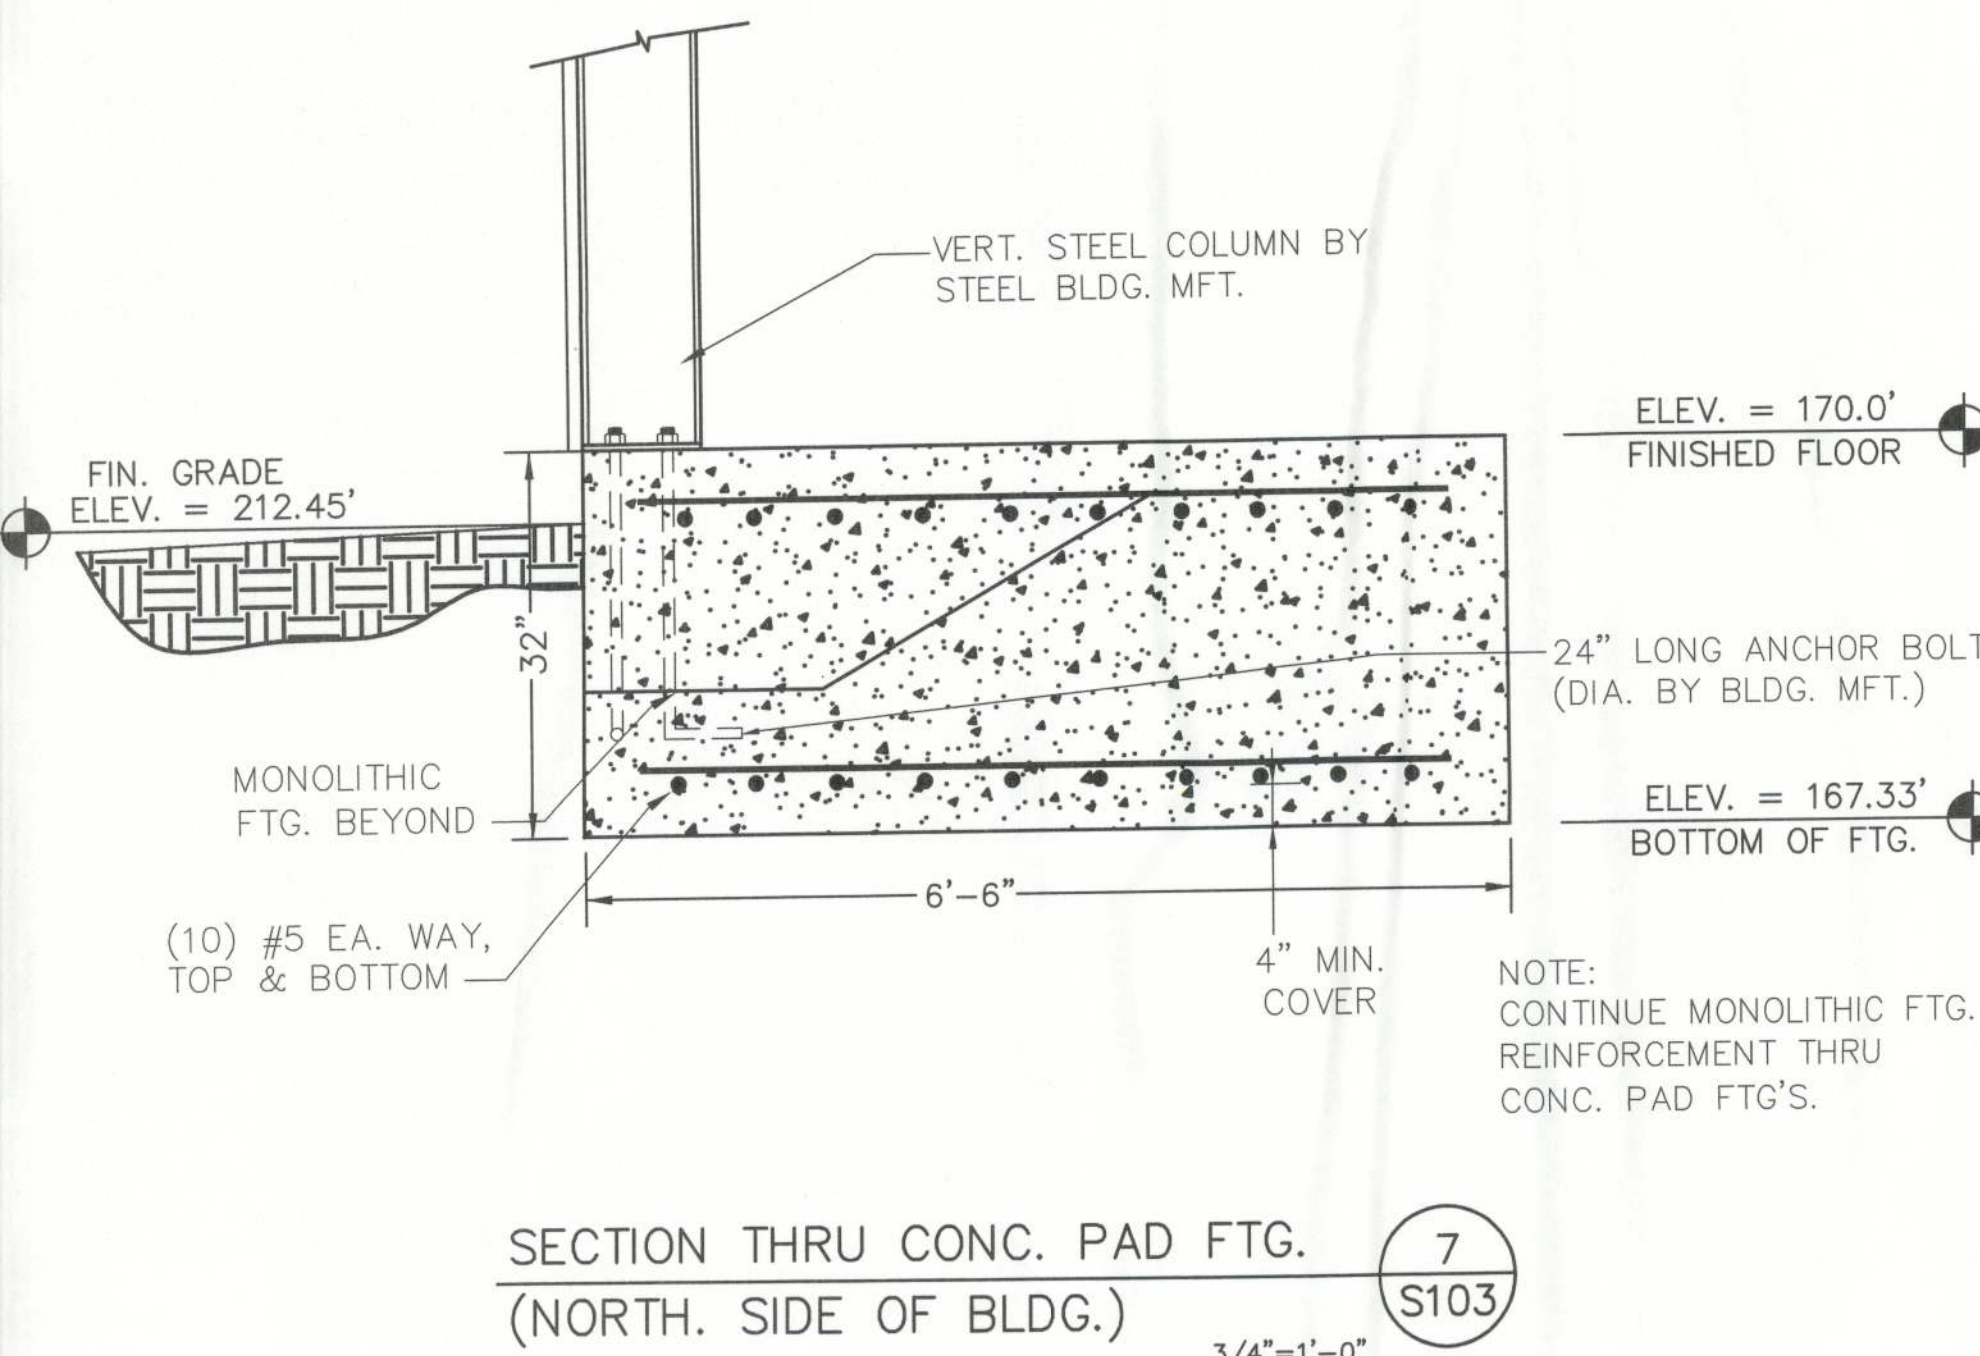
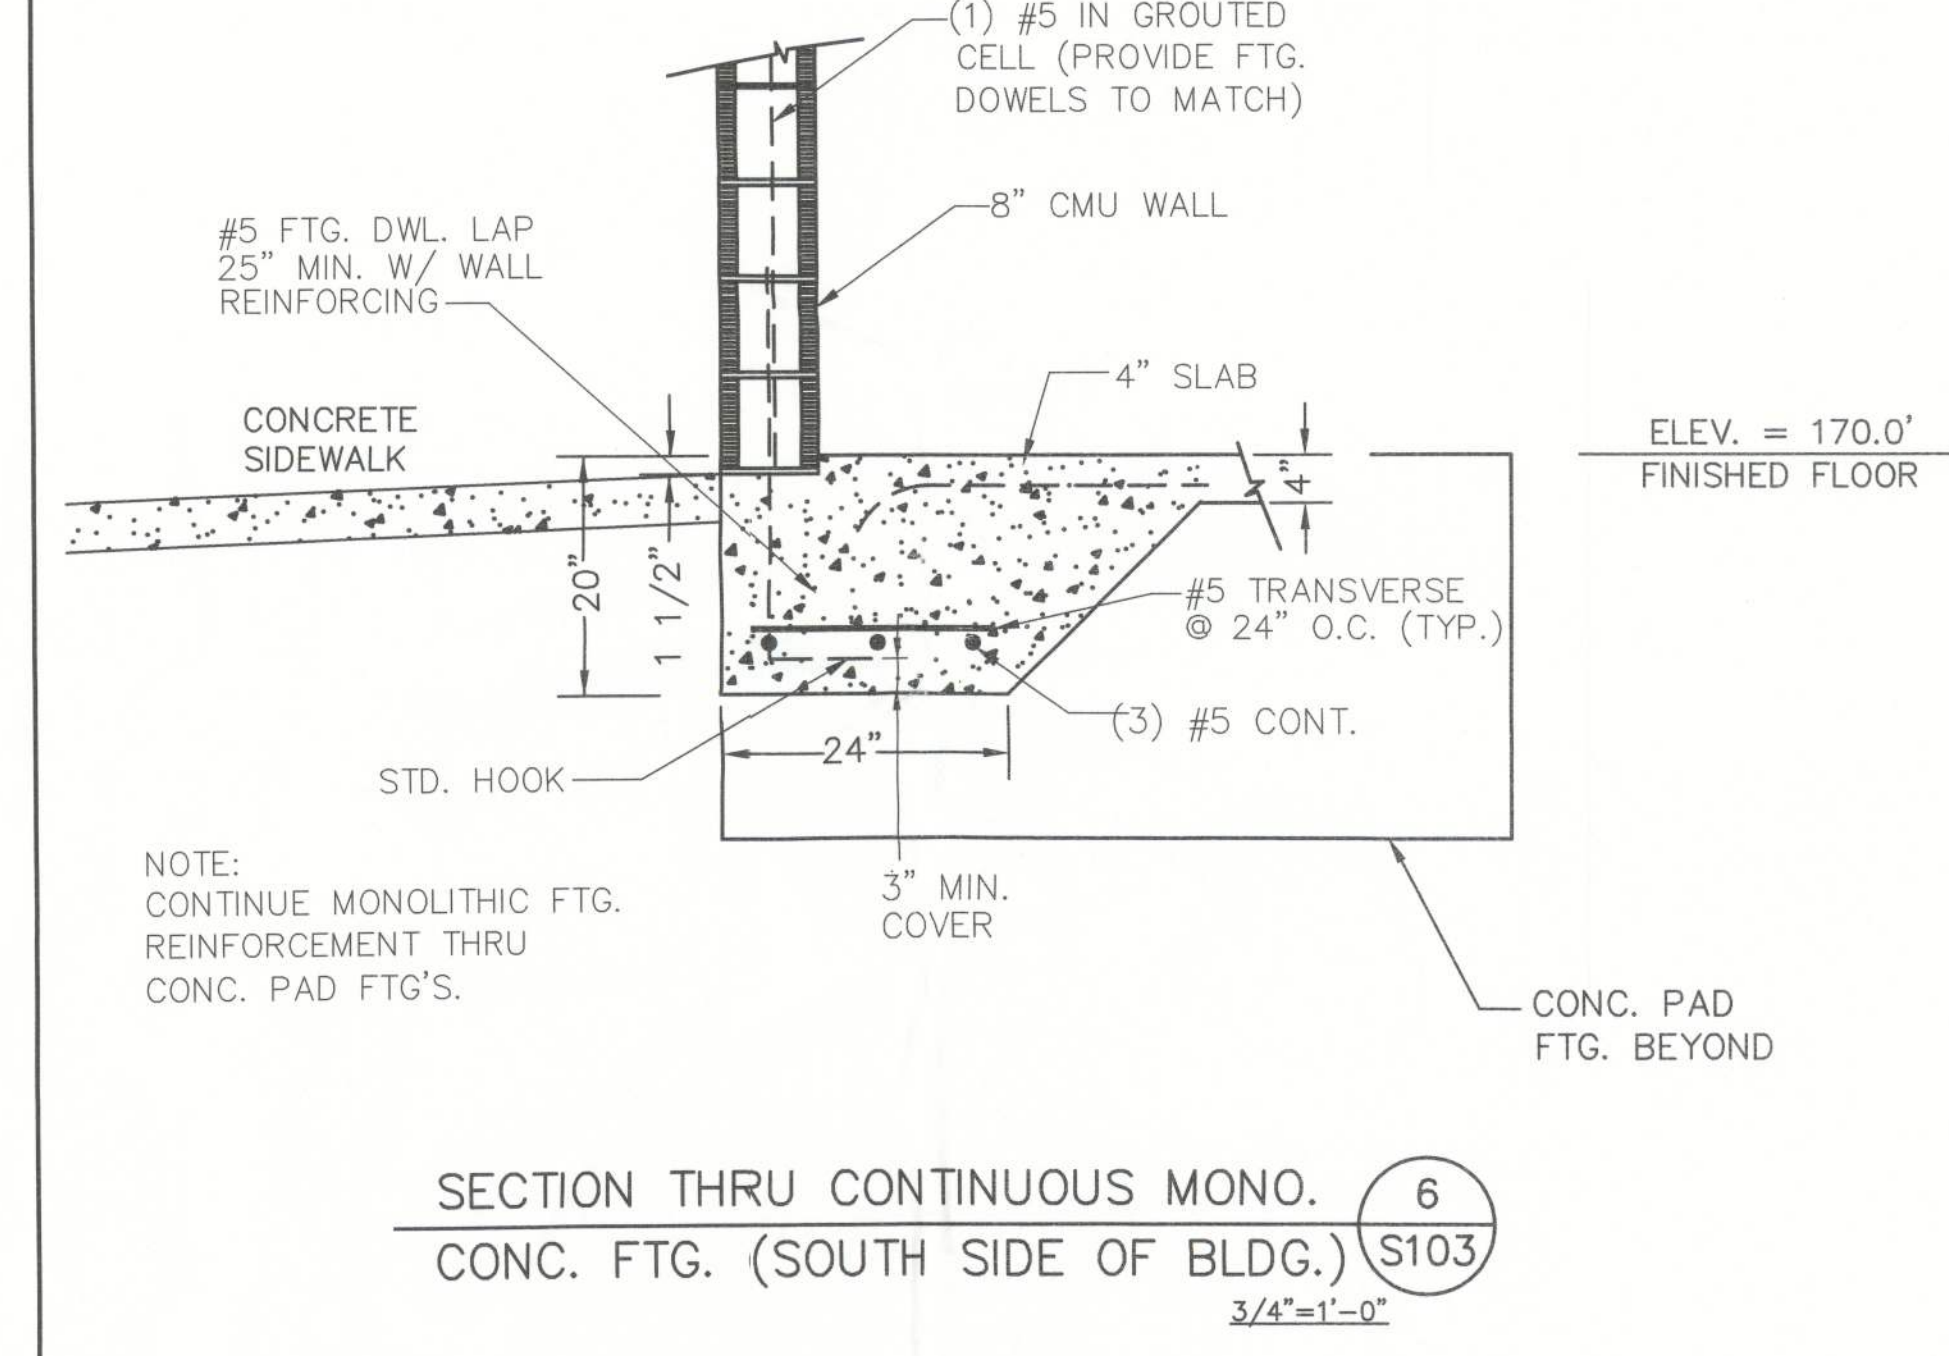
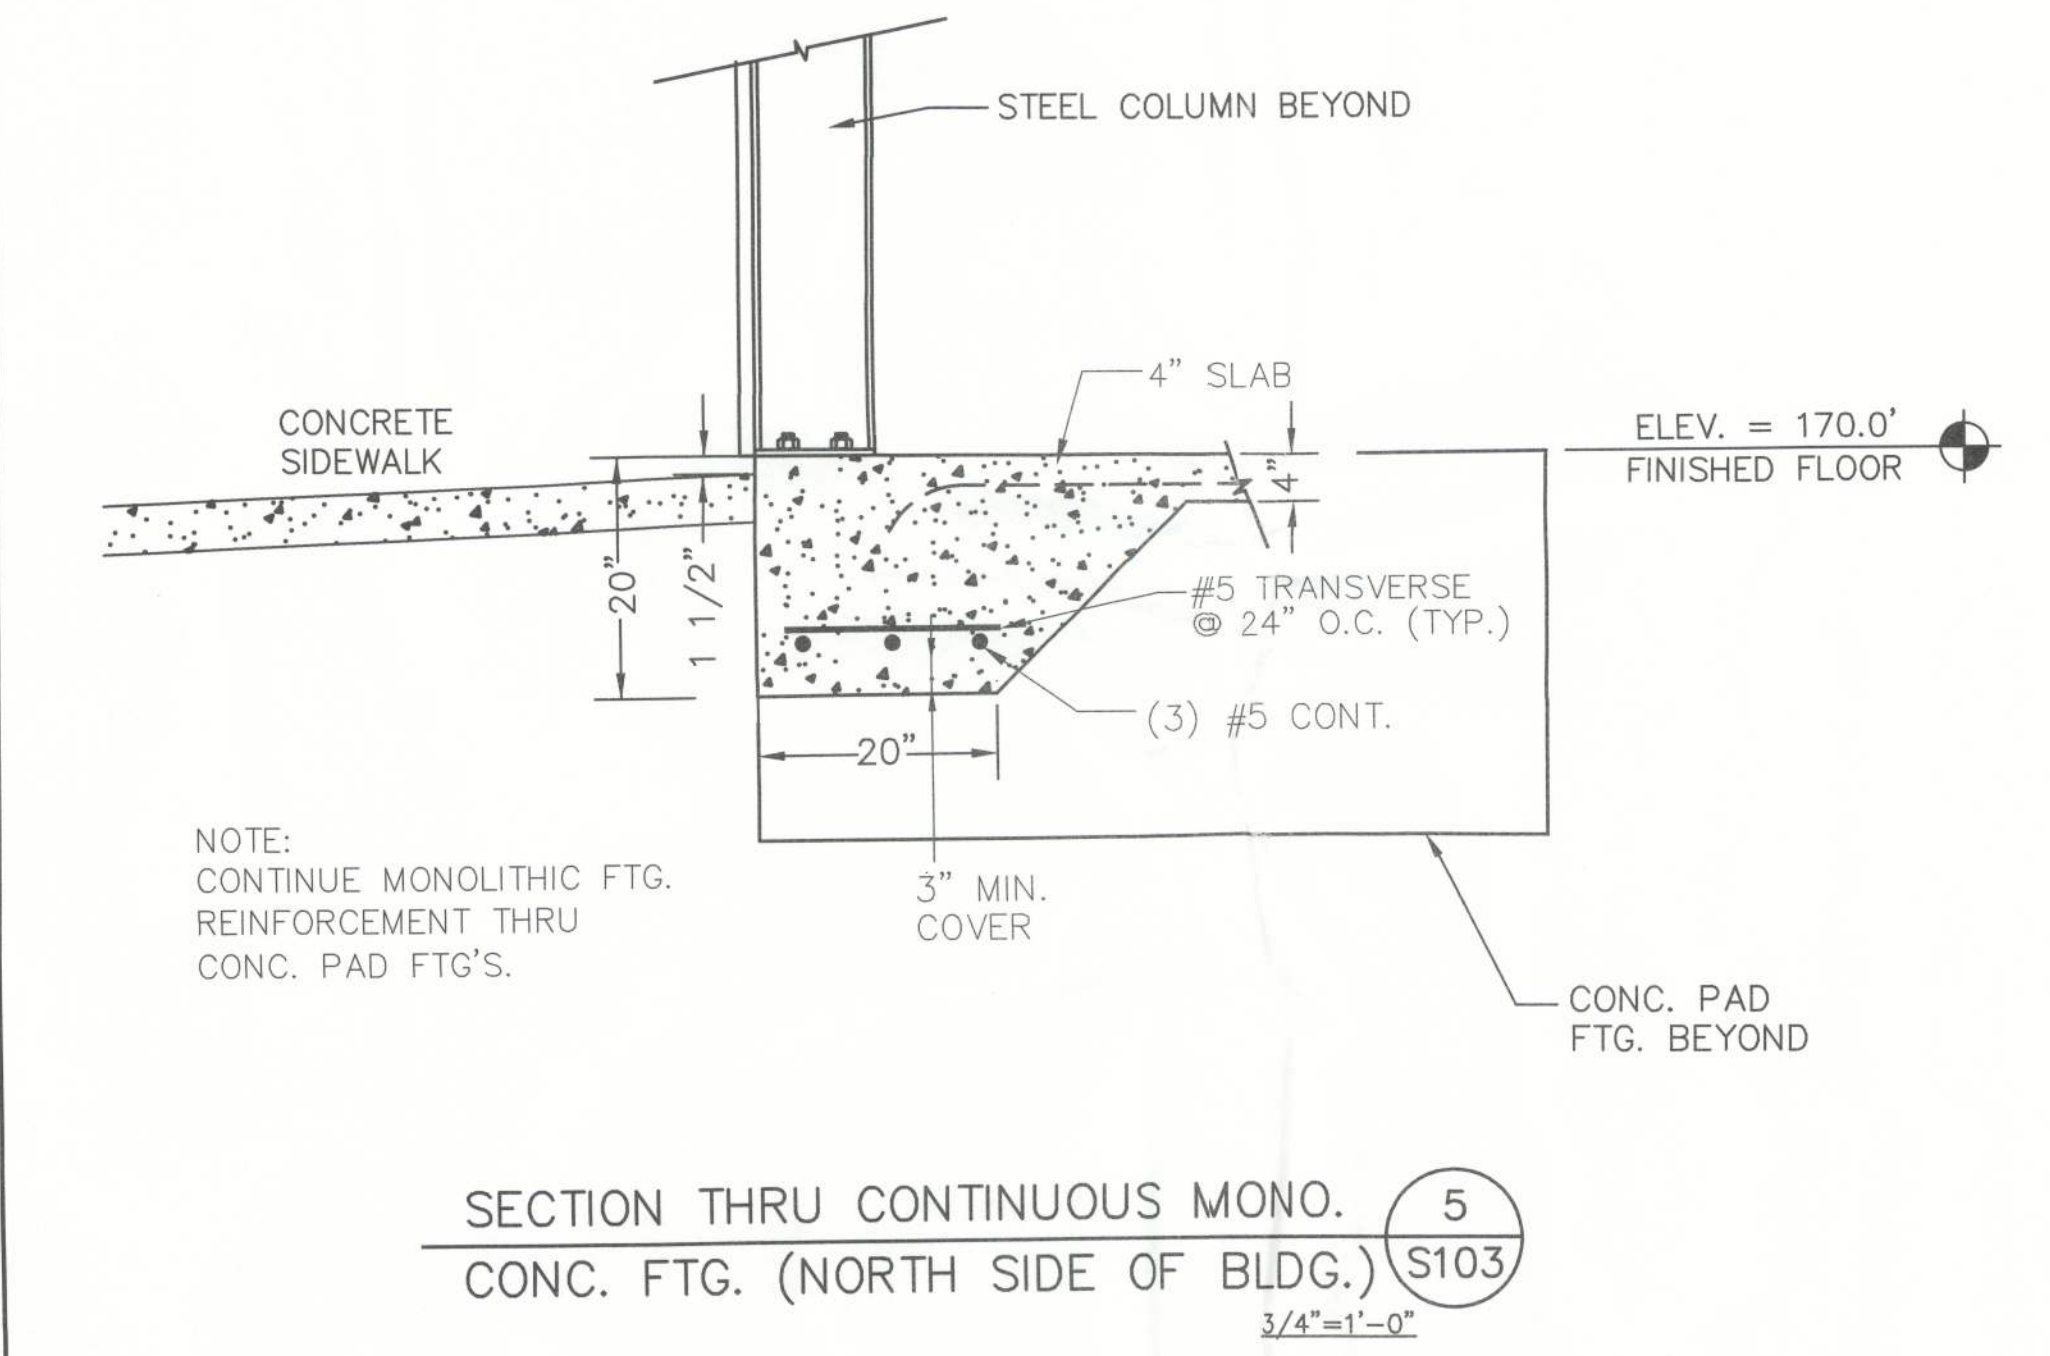
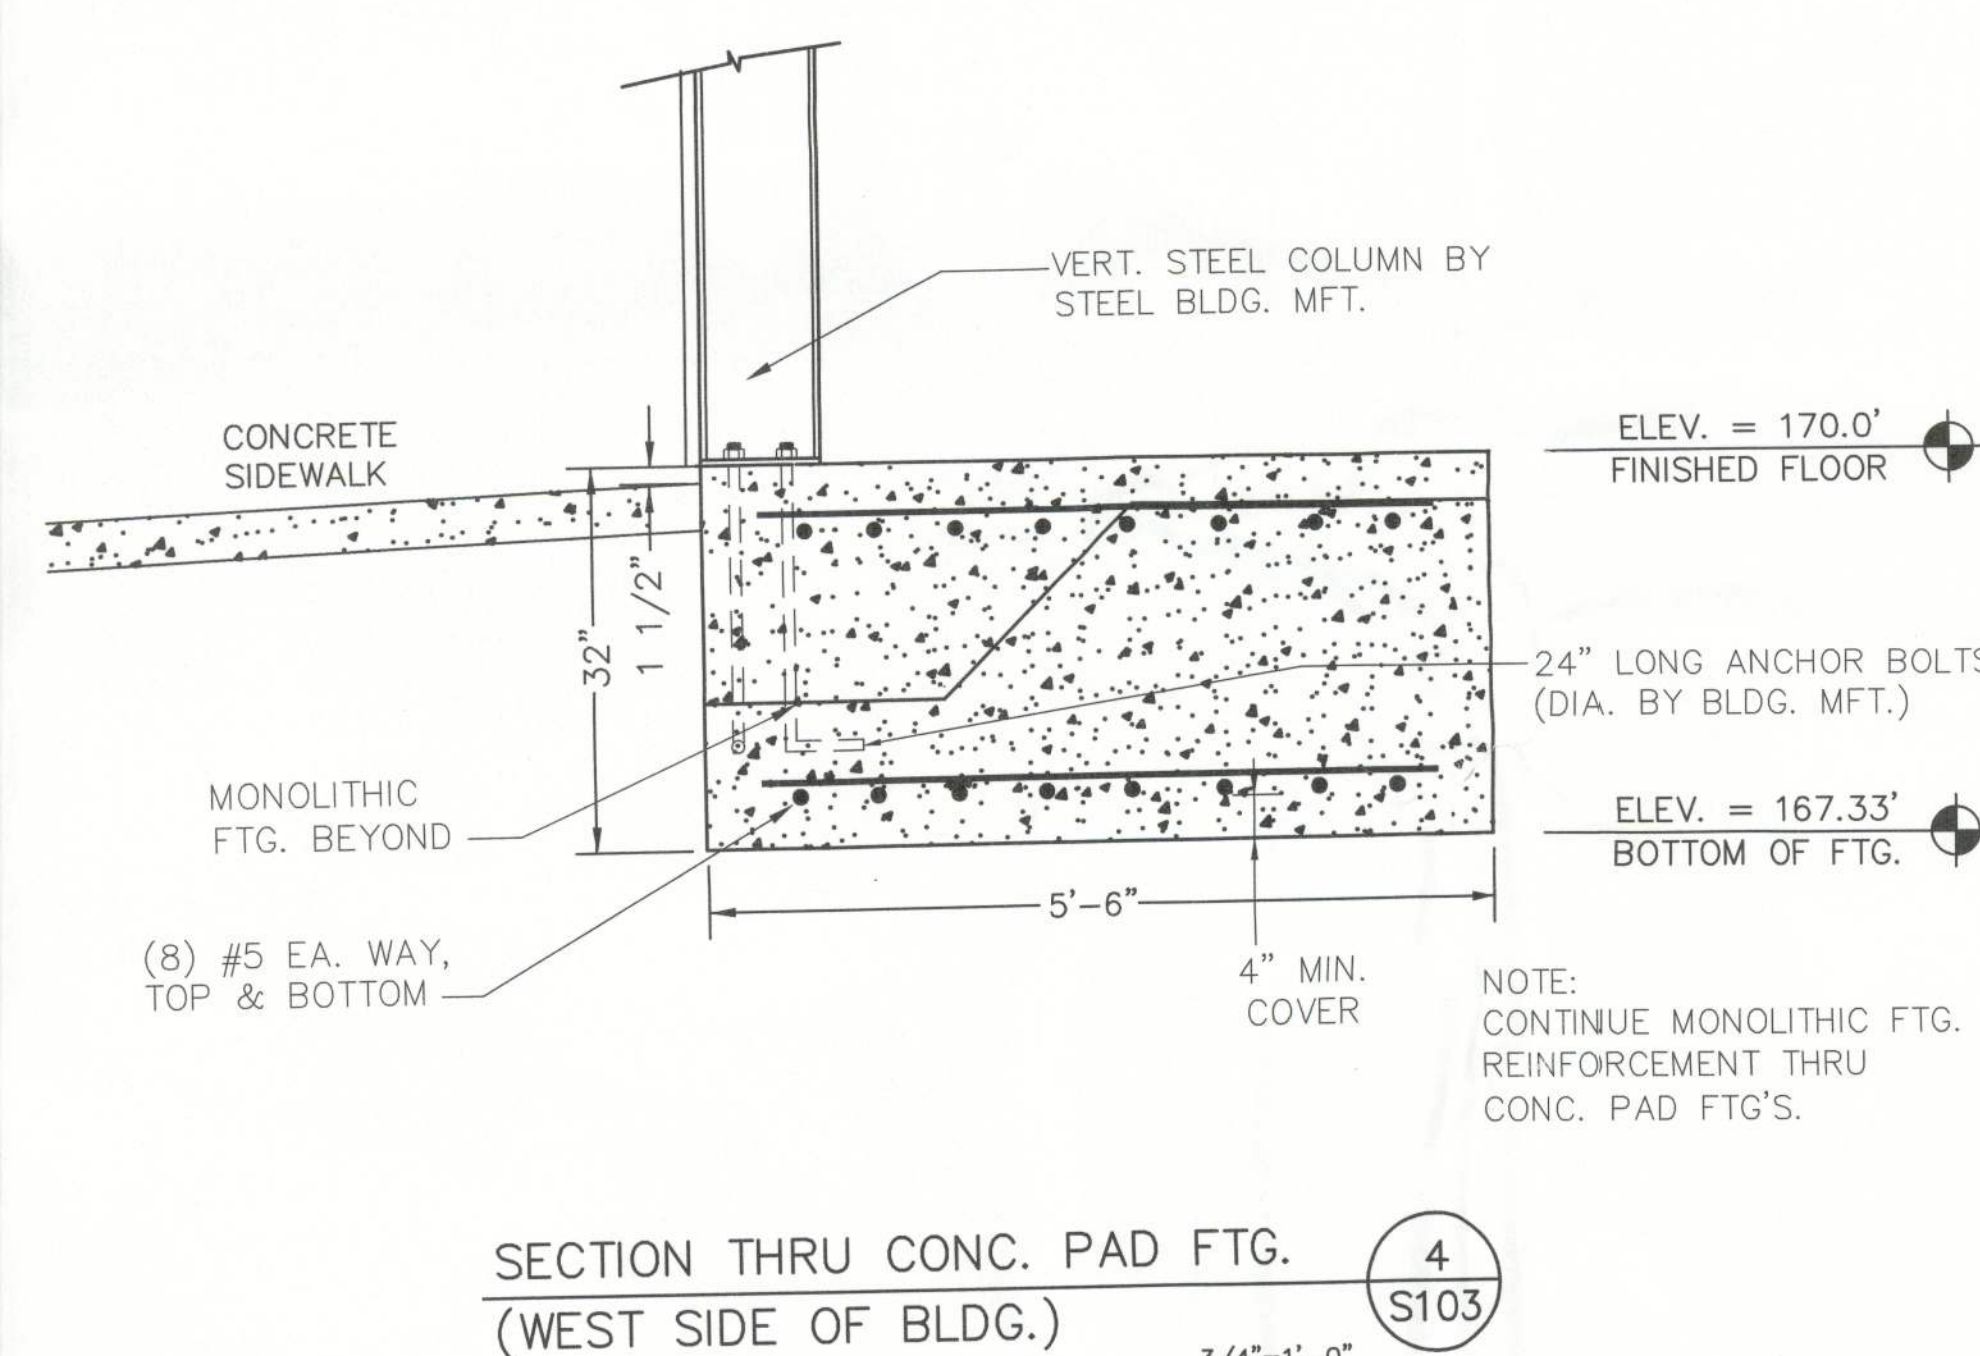
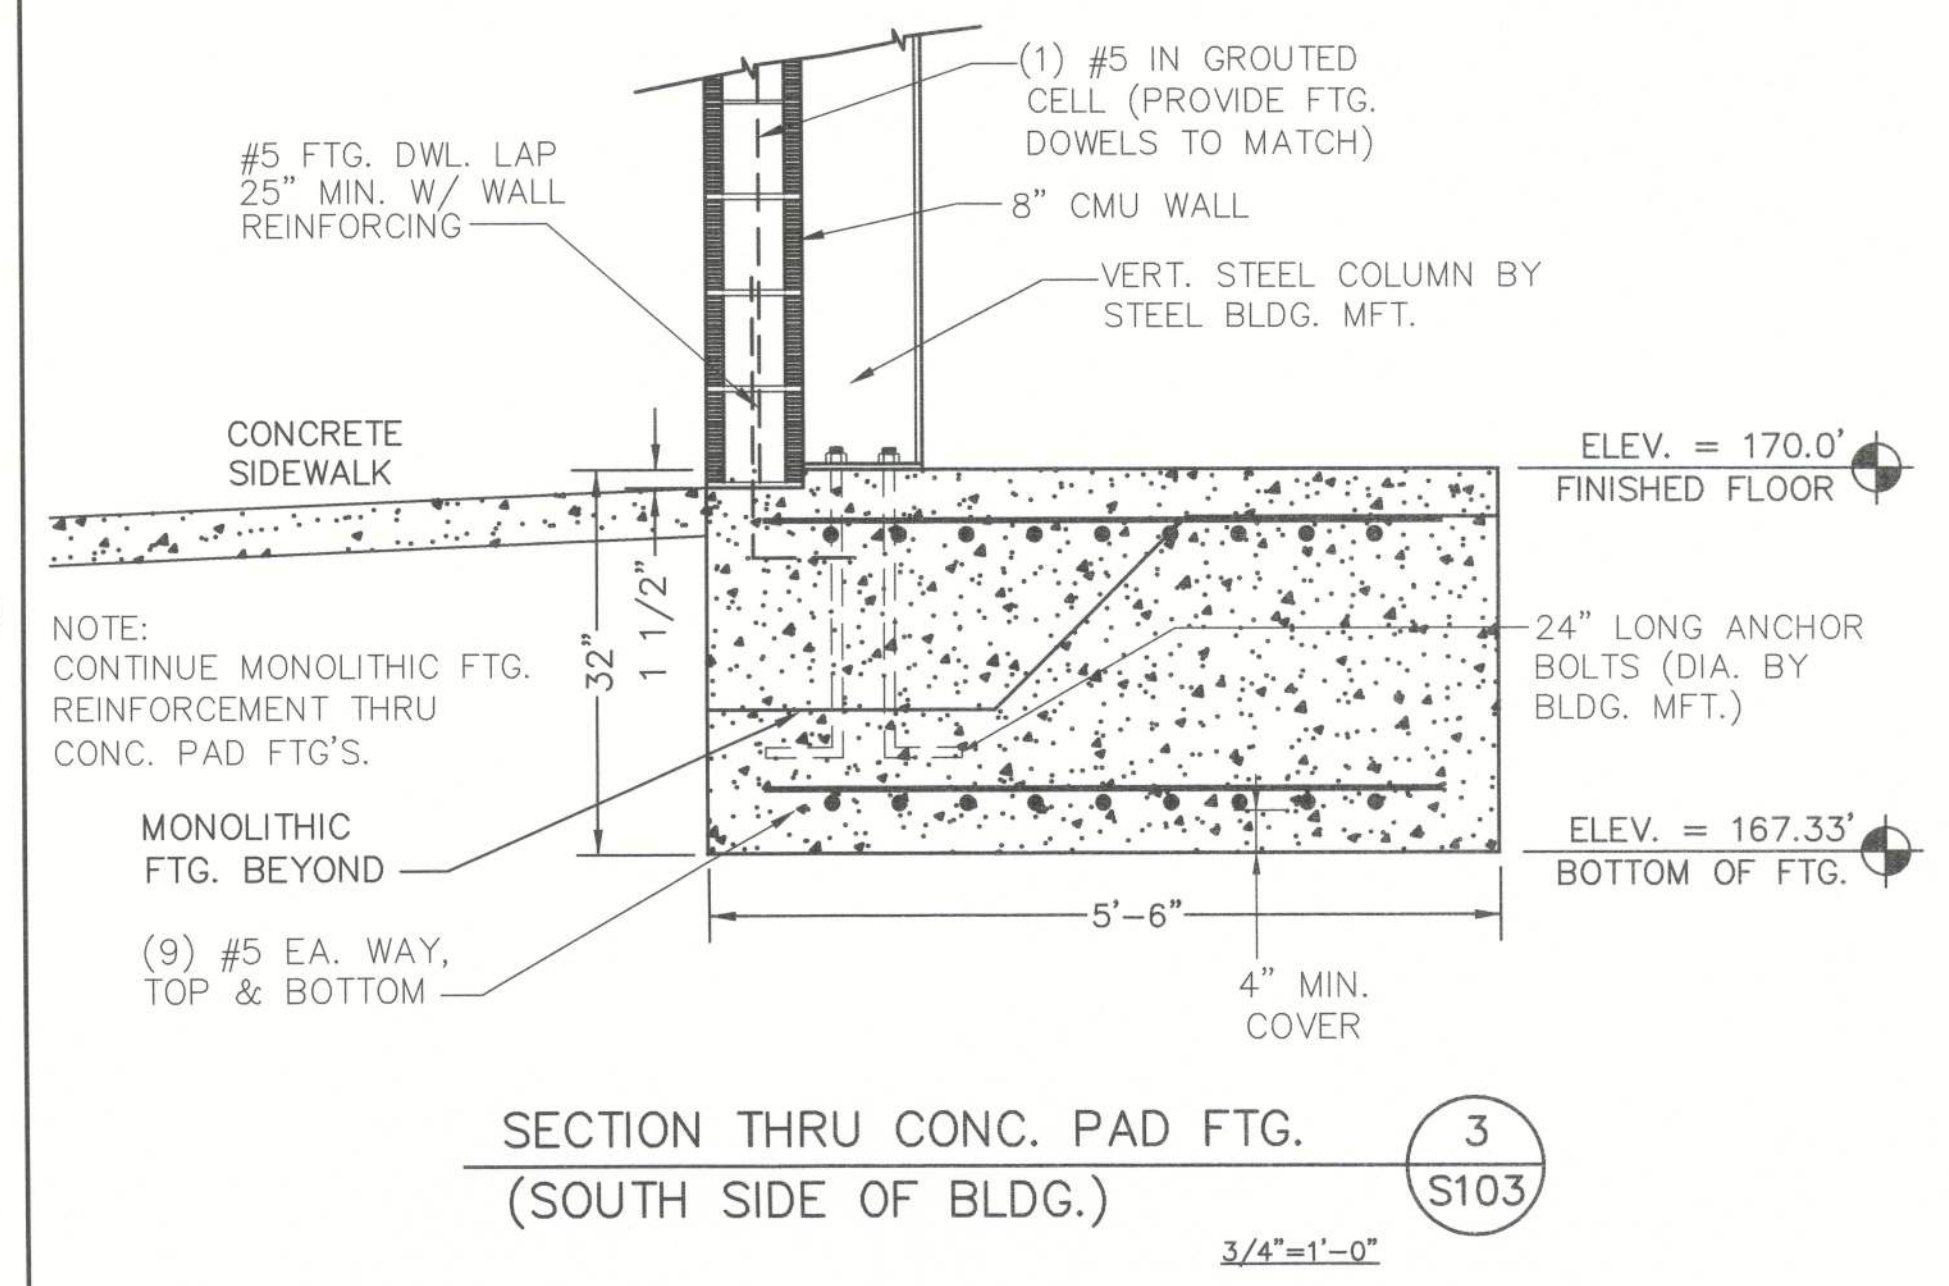
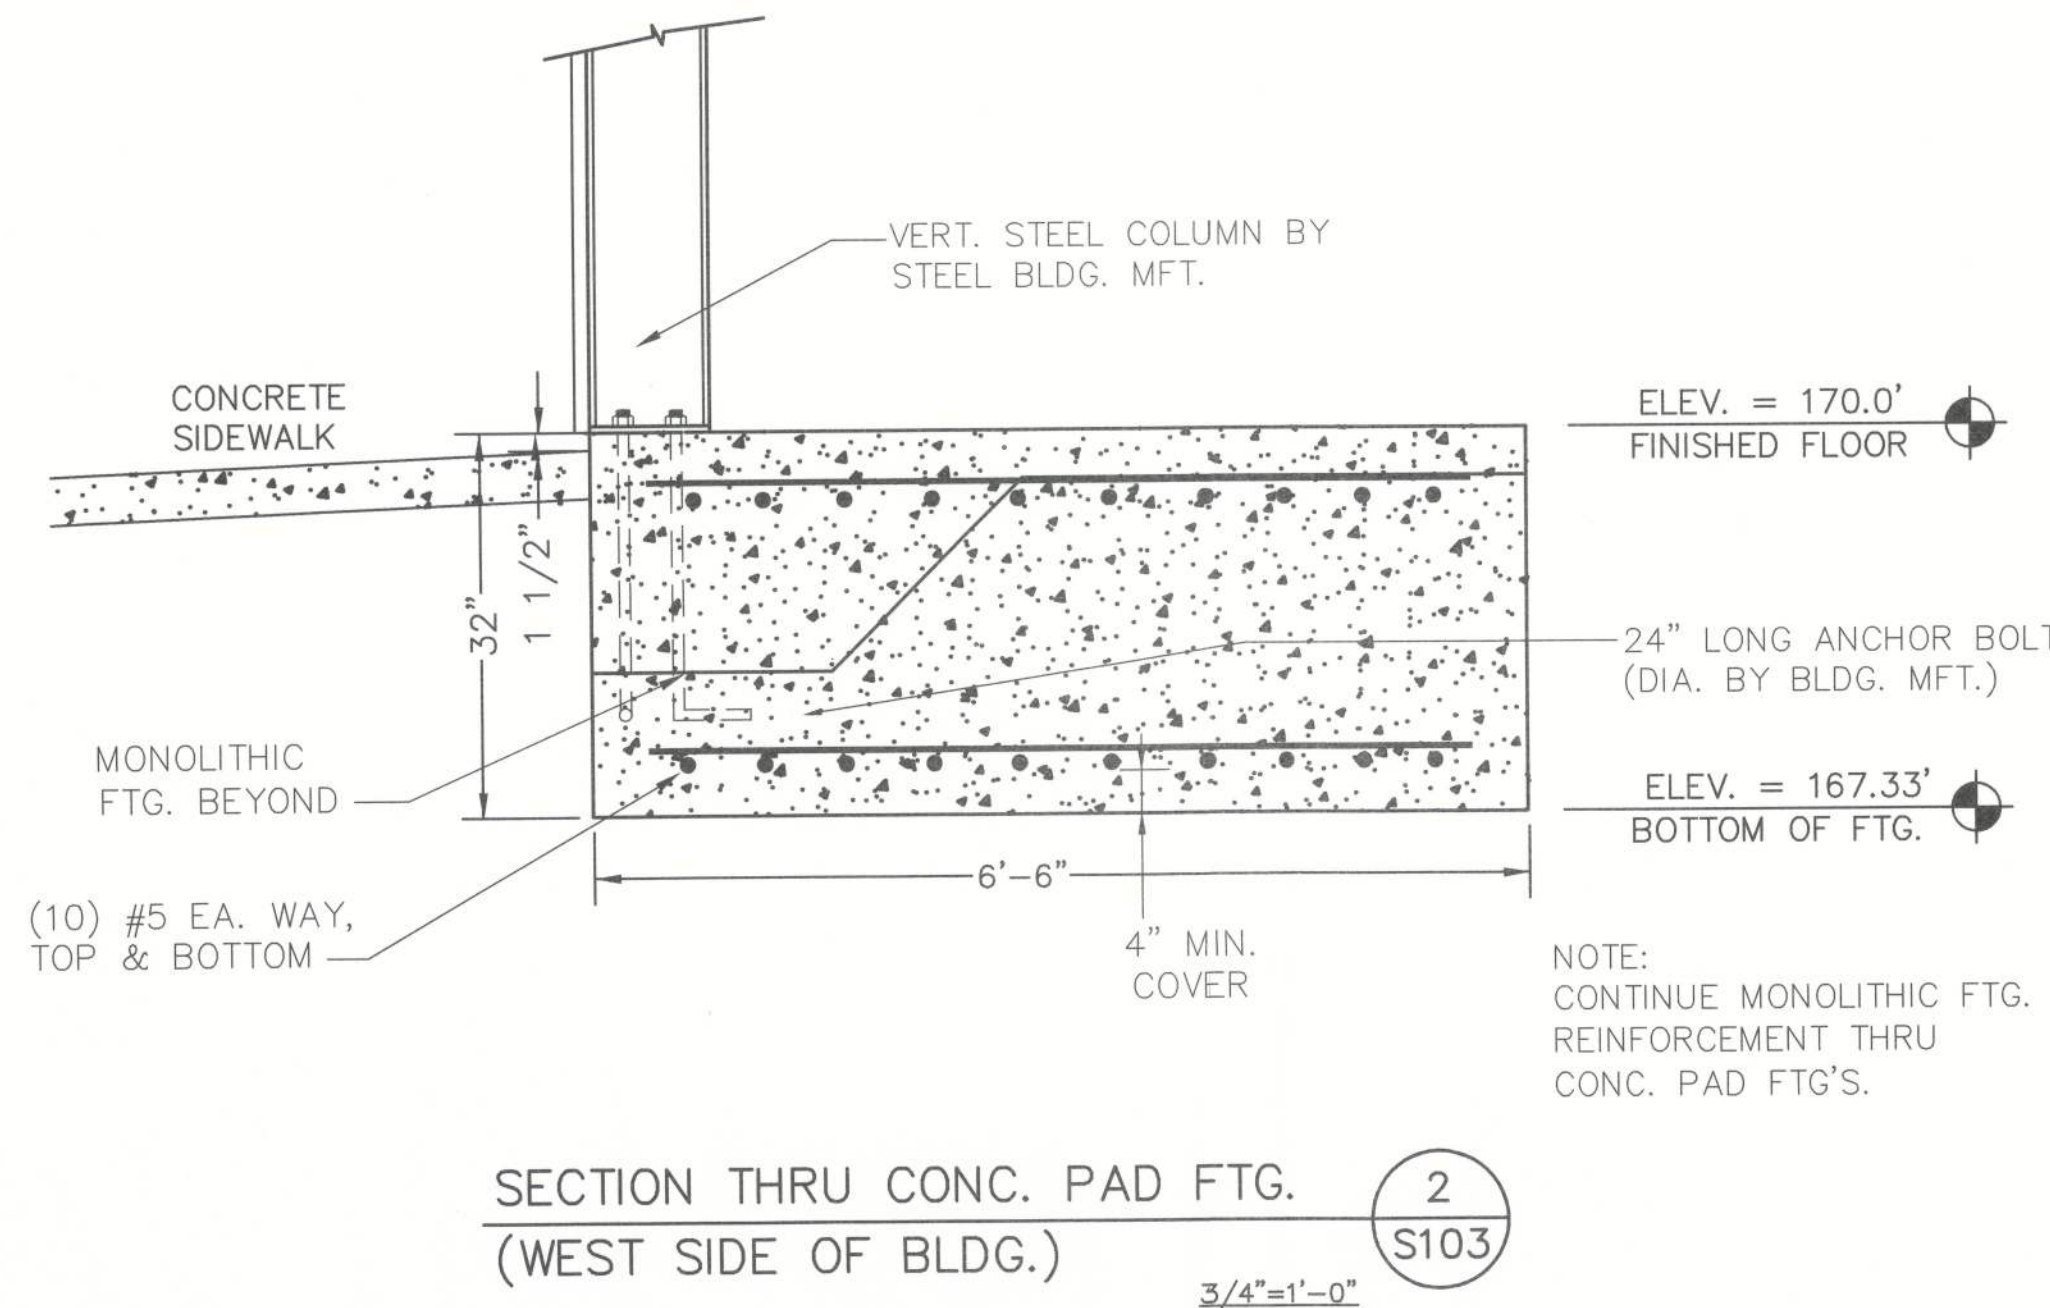


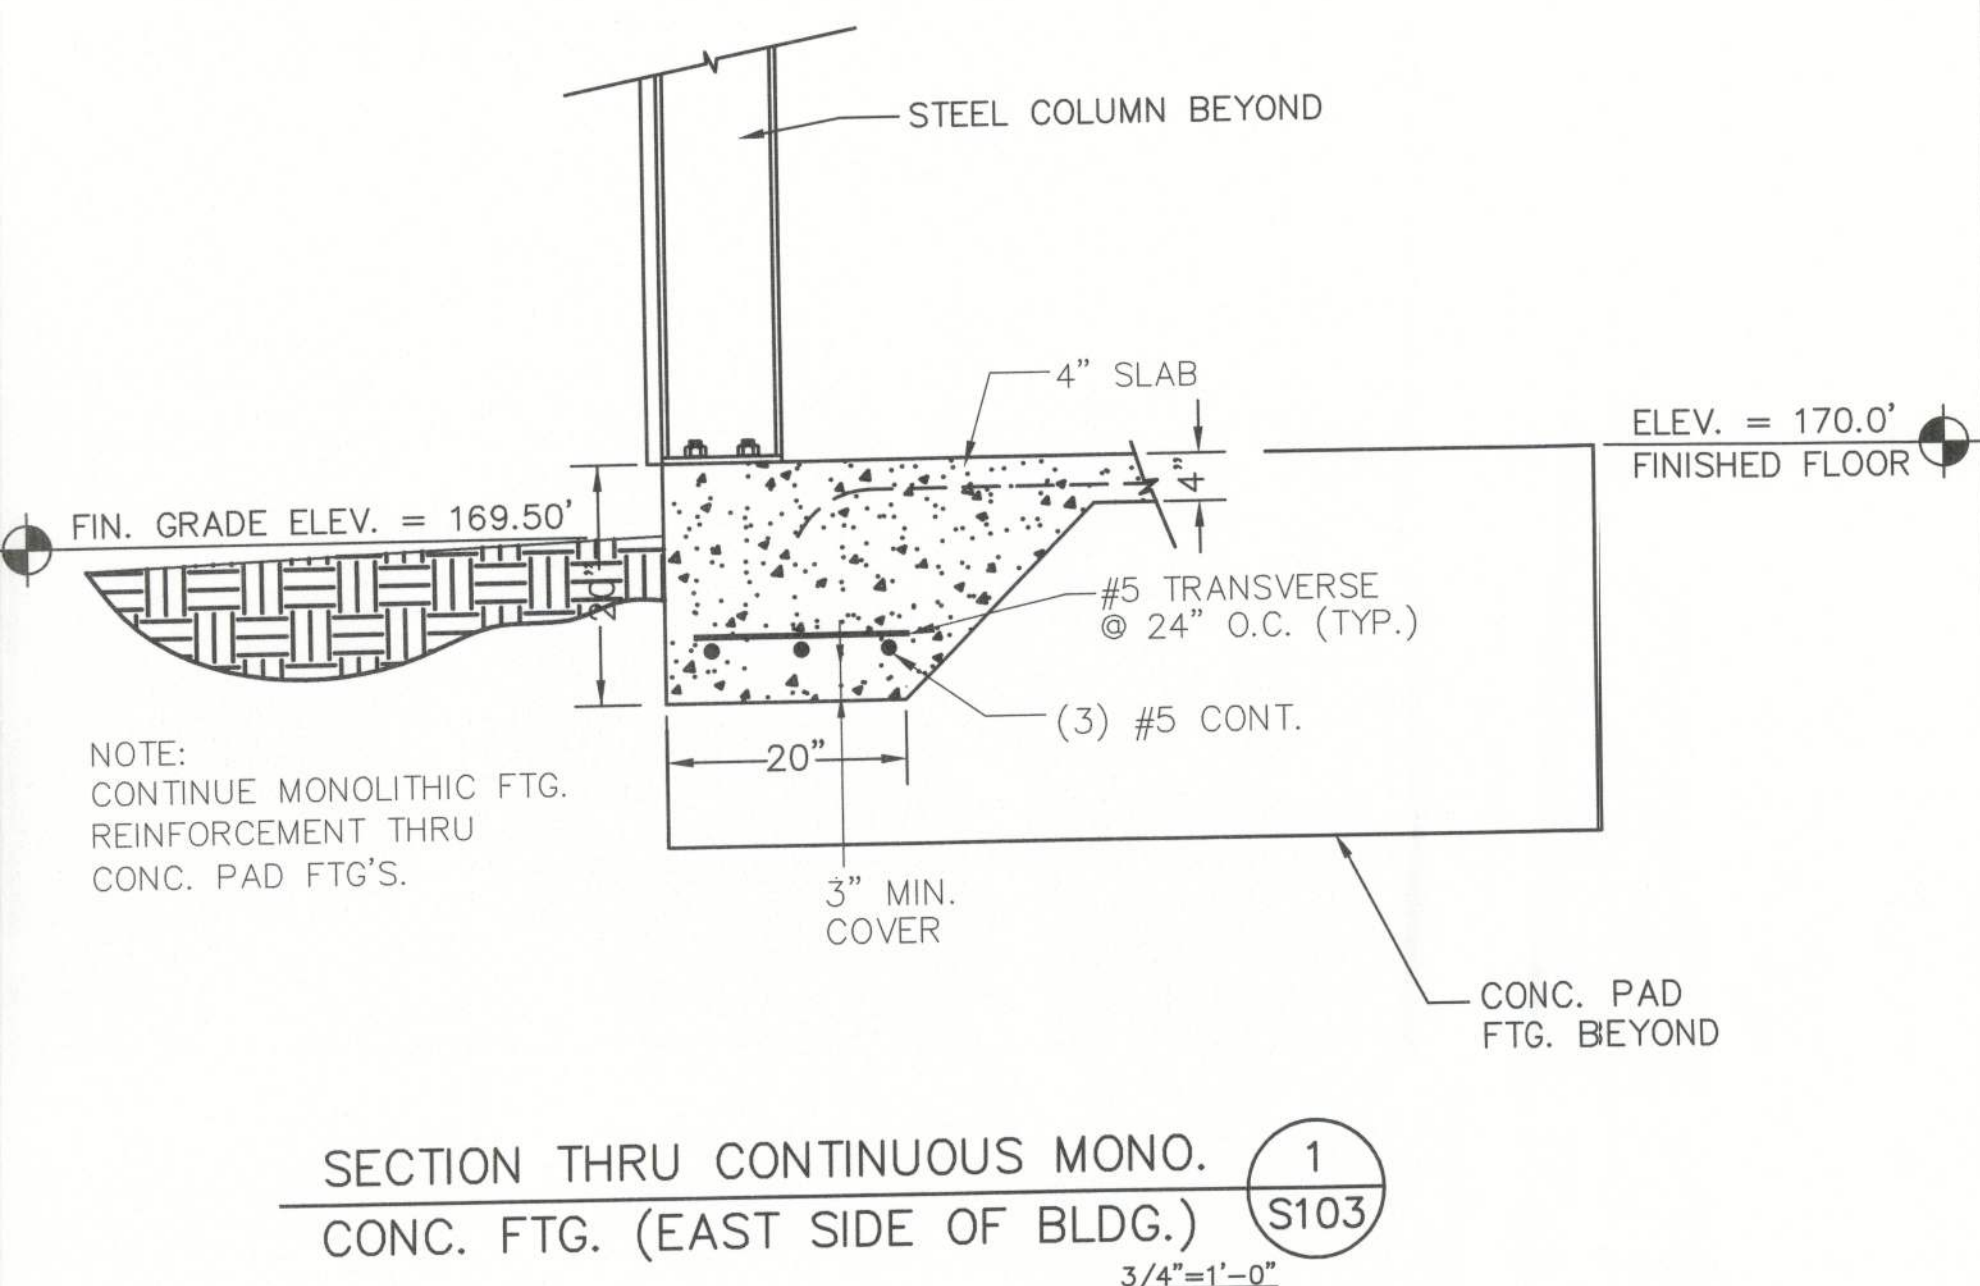

ARCHITECTURE
ENGINEERING
LAND SURVEYING

LIS

AA 26002040
CA NO: 6853
LB1057

21430 Palm Beach Blvd.
Ave., Fla. 33920
Phone: (239) 683-9244
Facsimile: (239) 683-9828

CLIENT NAME
STEPHENS BARRIOS
823 IRMA AVENUE
ORLANDO, FLORIDA, 32803

PROJECT NAME
FAMILY DOLLAR STORE
PLAN # 2011-04 / 104x80
FORT WHITE, FL

SHEET TITLE
Structural Details

RELEASE	DATE
1	
2	
3	
4	
5	
6	

PROJECT NO.
2012-001

ISSUE DATE
02/22/2012

DRAWN
JC

CHECKED
BC

S103

LIS EXPRESSLY RESERVES ITS COPYRIGHT AND ALL OTHER PROPERTY RIGHTS TO THESE DOCUMENTS AND THEIR DESIGN, HENCE, THEY ARE NOT TO BE REPRODUCED.