


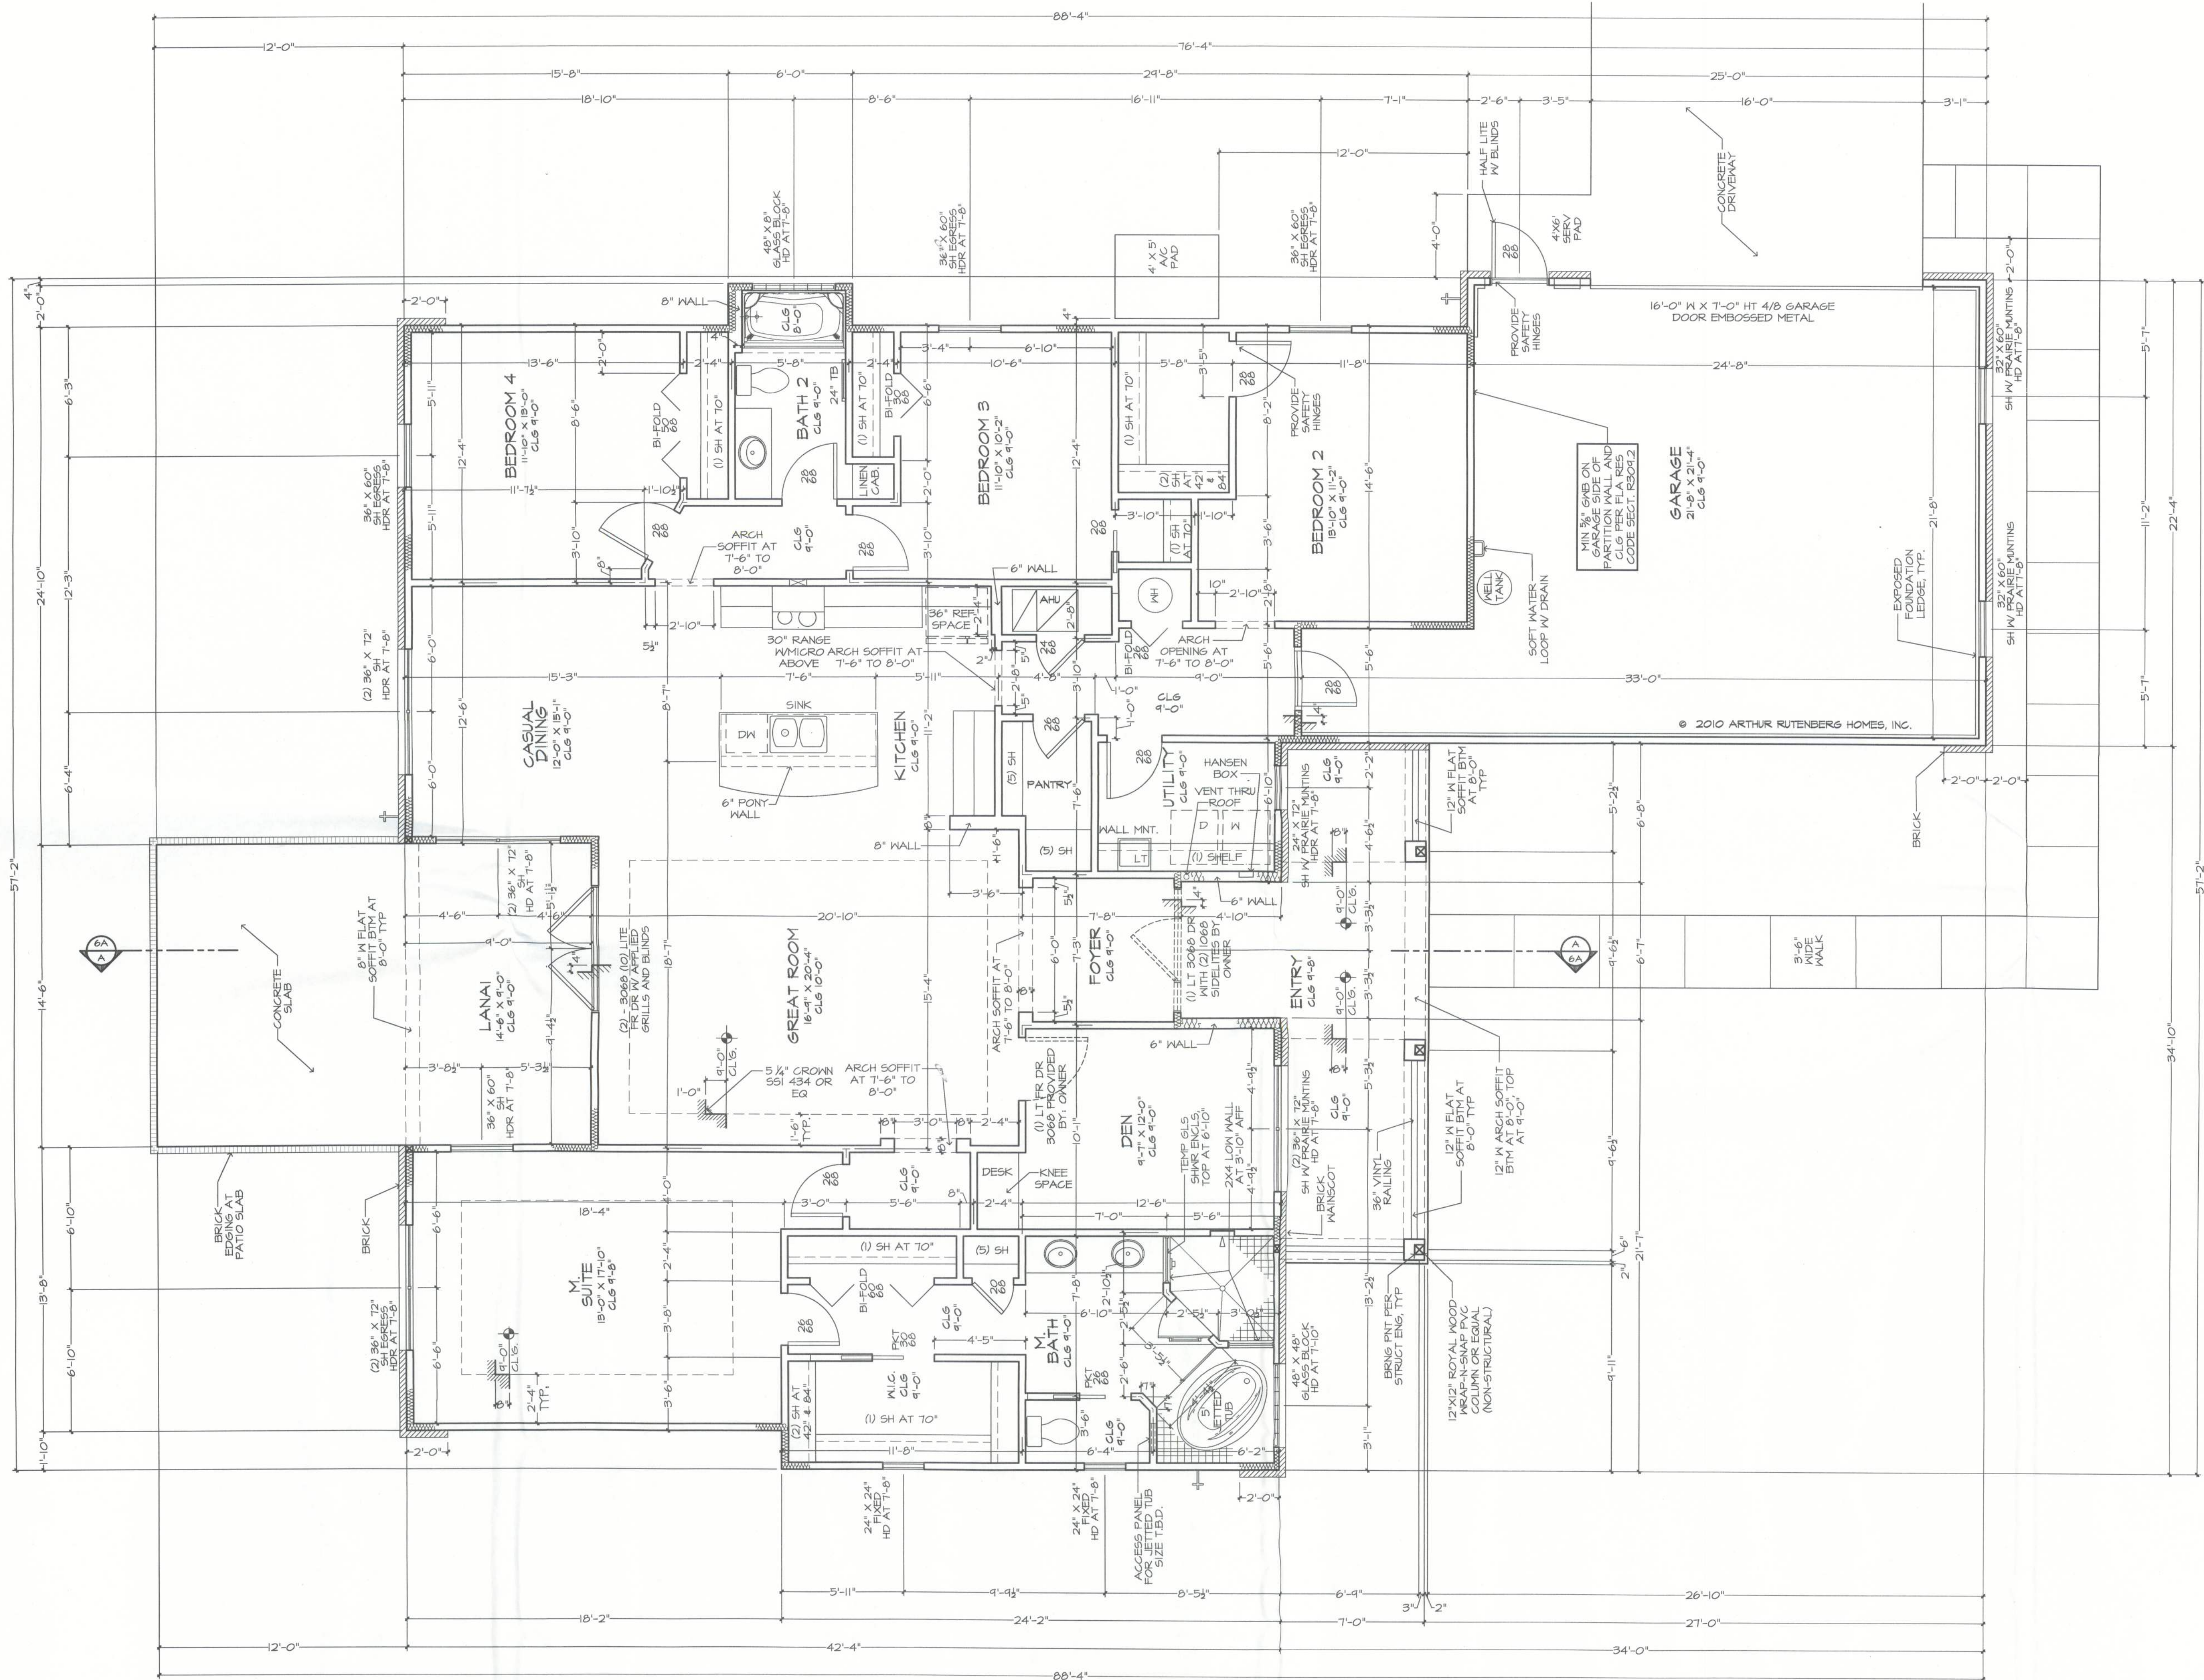

SQUARE FOOTAGES		
AREA	SQ. FT.	
ENTRY	211 SF	
GARAGE	548 SF	
LANAI	131 SF	
LIVING	2257 SF	
TOTAL	3147 SF	

GENERAL NOTES:

ALL WDWS TO HAVE FLUSH SILLS. PITCH TOP OF SILL FIN AWAY FROM WDN FRAME.

VERIFY ALL WDN & DR ROUGH OPNGS W/ MFR SPECS. SEE PLAN FOR WDN HDR HTS.

VERIFY DEPTH AND WIDTH OF SLAB RECESS AT ALL DOORS TO ACCOMMODATE PROPER ALIGNMENT WITH THRESHOLDS AND DOOR TRACKS WITH MFR REQUIREMENTS IN RELATION TO FINISH FLOOR MATERIALS.

REC CLG SURFACES, BOTH HORIZONTAL AND VERTICAL, SHALL HAVE SMOOTH FIN.

PROVIDE SOLID FILLED CONG. BLOCK AT ALL SHOWER SEATS.

SEE SHEET 6 FOR SPECIFIC ELEV DETAILS.

SEE SHEET 10 FOR OPTIONAL OUTDOOR LIVING PACKAGE & DETAILS.

