


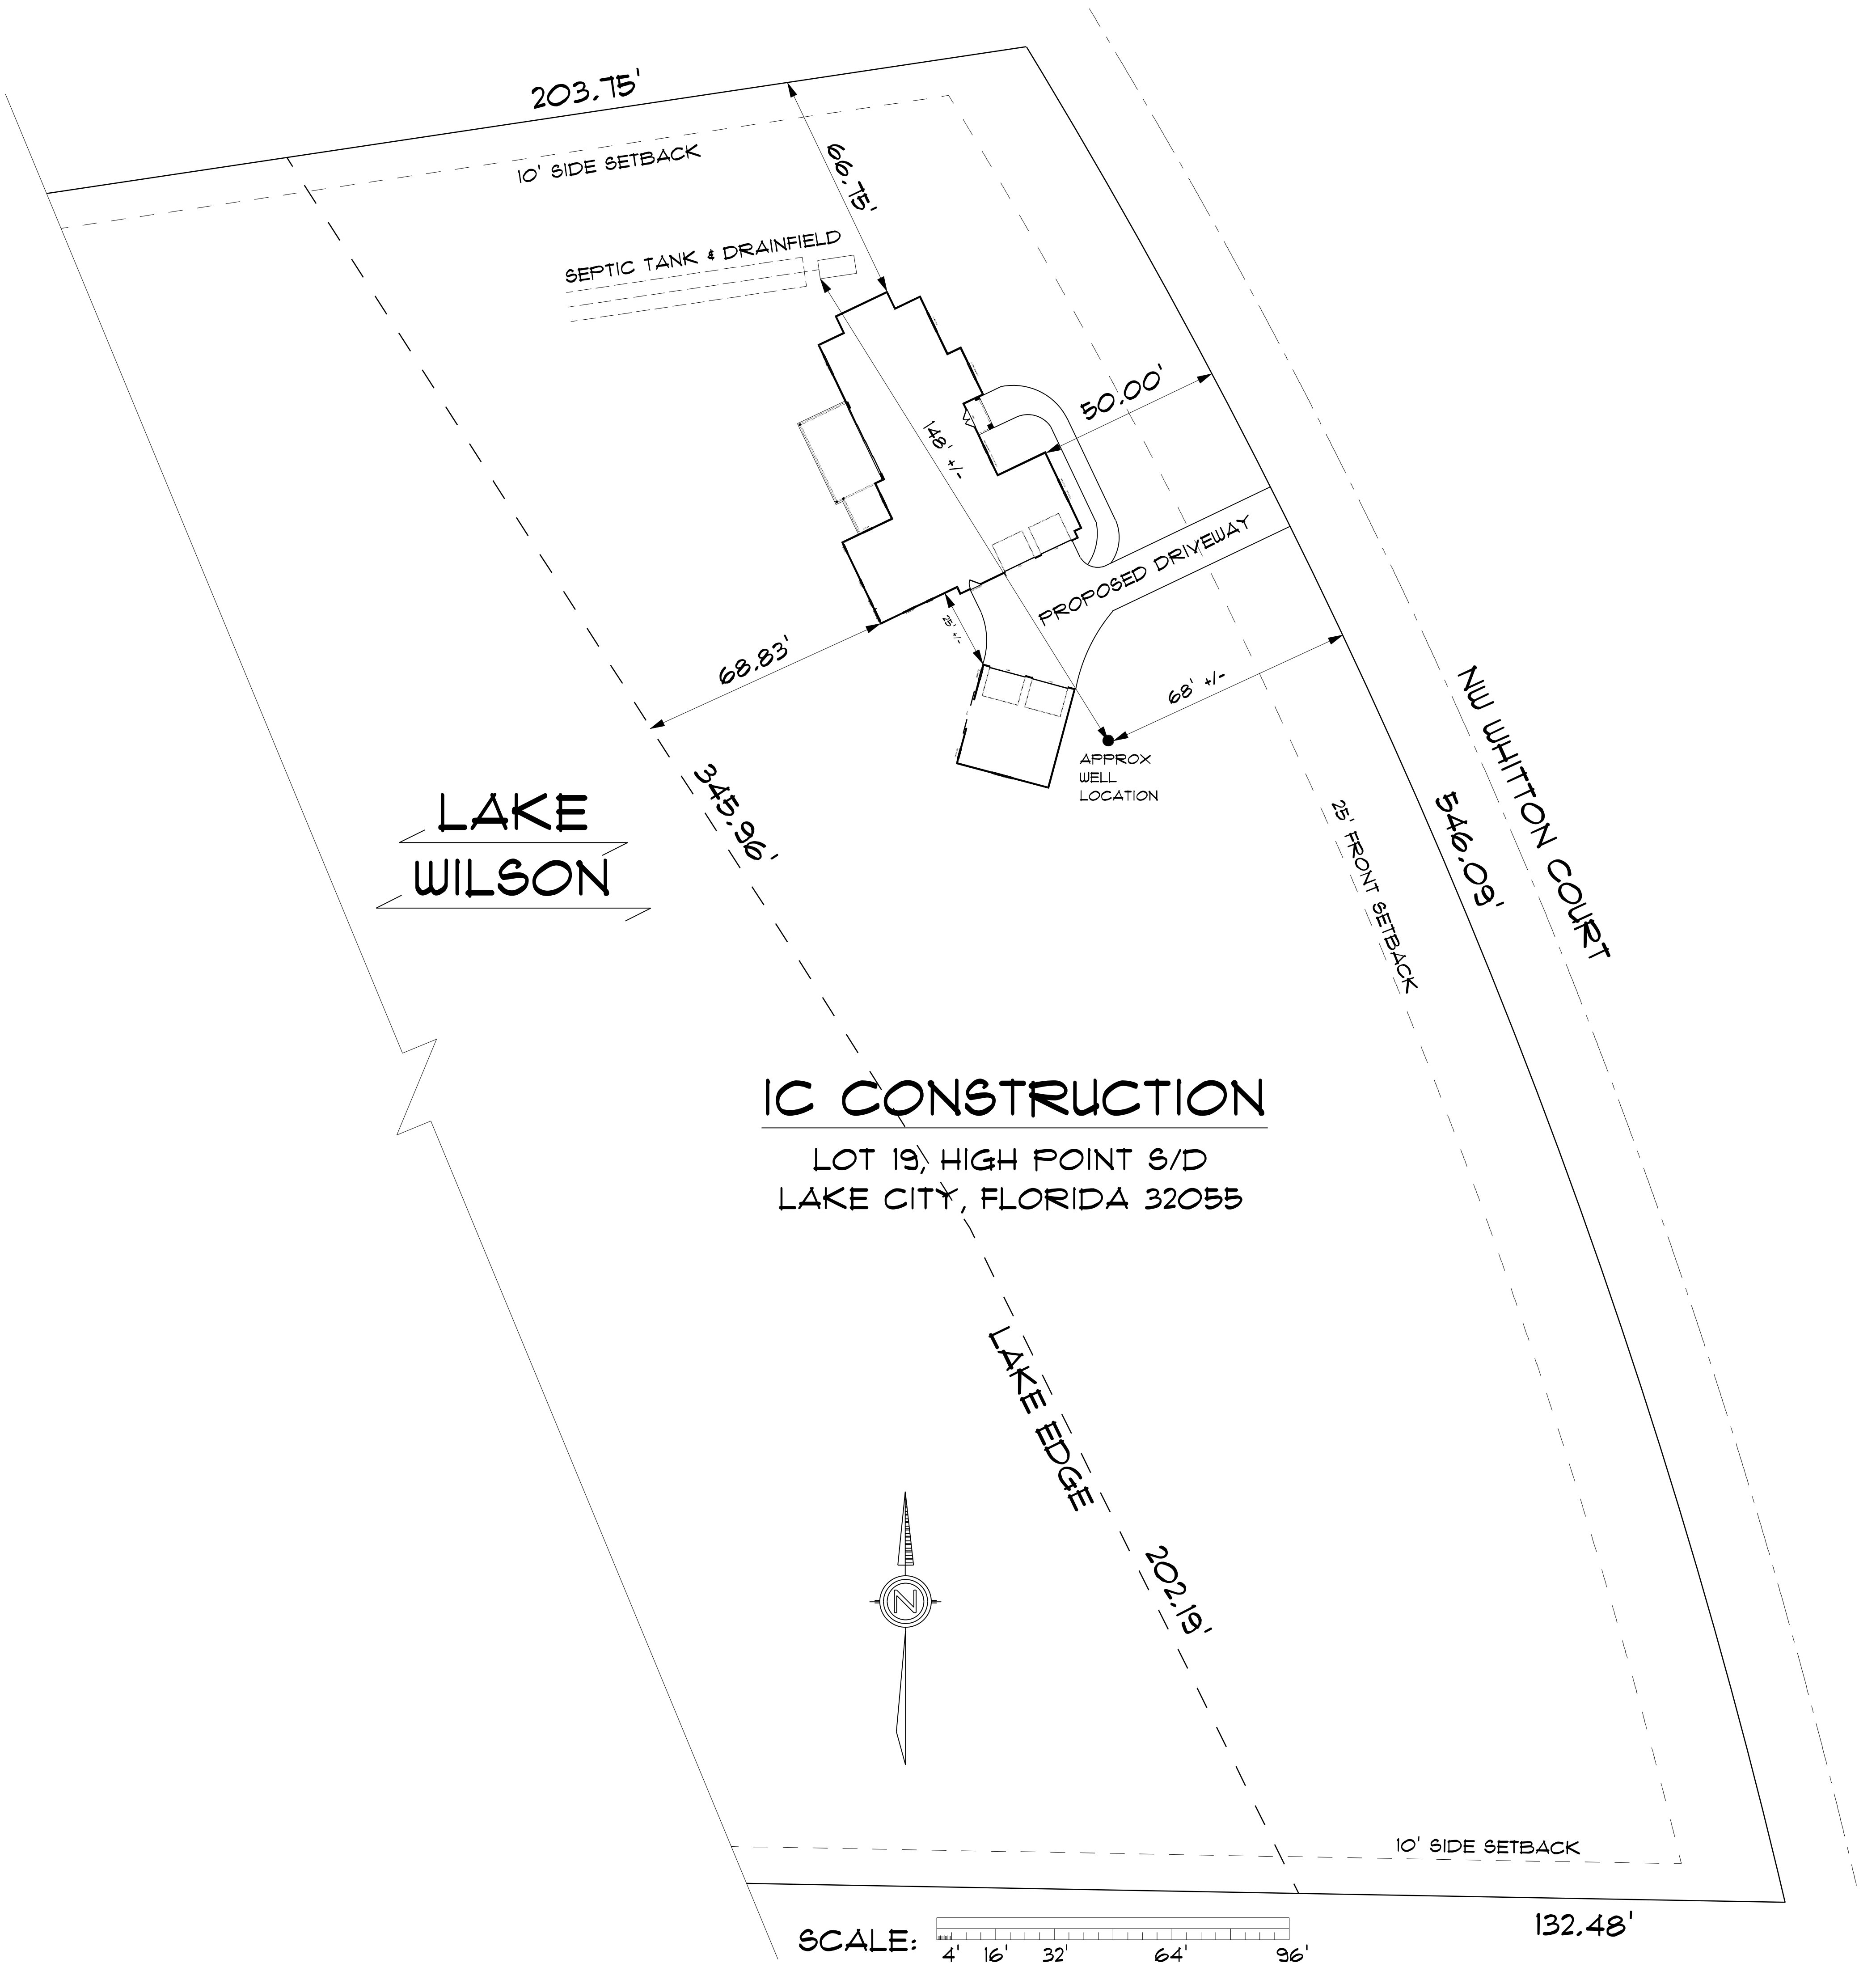

IC CONSTRUCTION

LOT 19, HIGH POINT S/D
LAKE CITY, FLORIDA 32055

