




PLANS PREPARED BY:
MARTY J. HUMPHRIES P.E. # 51976
7932 240TH ST., O'BRIEN, FL 32071

THE OFFICIAL RECORD OF THIS SHEET IS THE ELECTRONIC FILE DIGITALLY SIGNED AND SEALED UNDER RULE 61G15-23.004, F.A.C.

BLACKWELL RESIDENCE PLANS
COLUMBIA COUNTY, FL

10
OF
7
SHEET

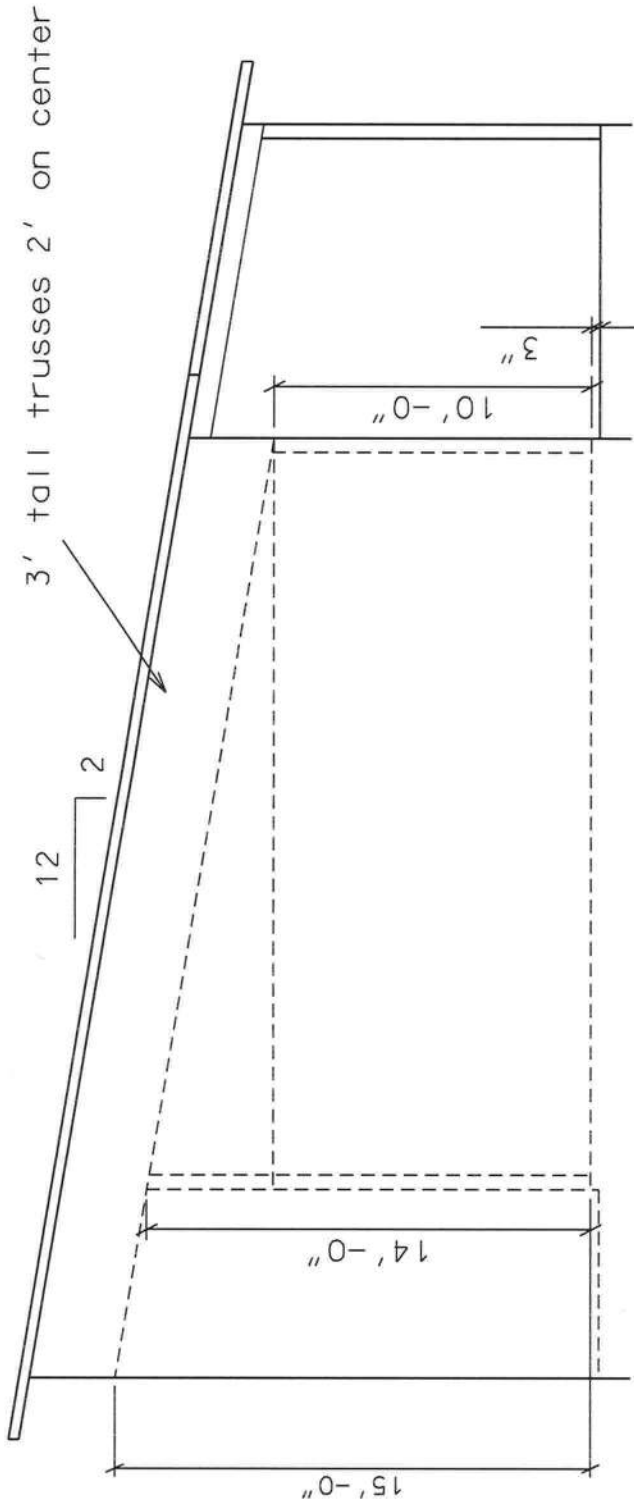

CROSS SECTION (N.T.S.)