


Glenwood King

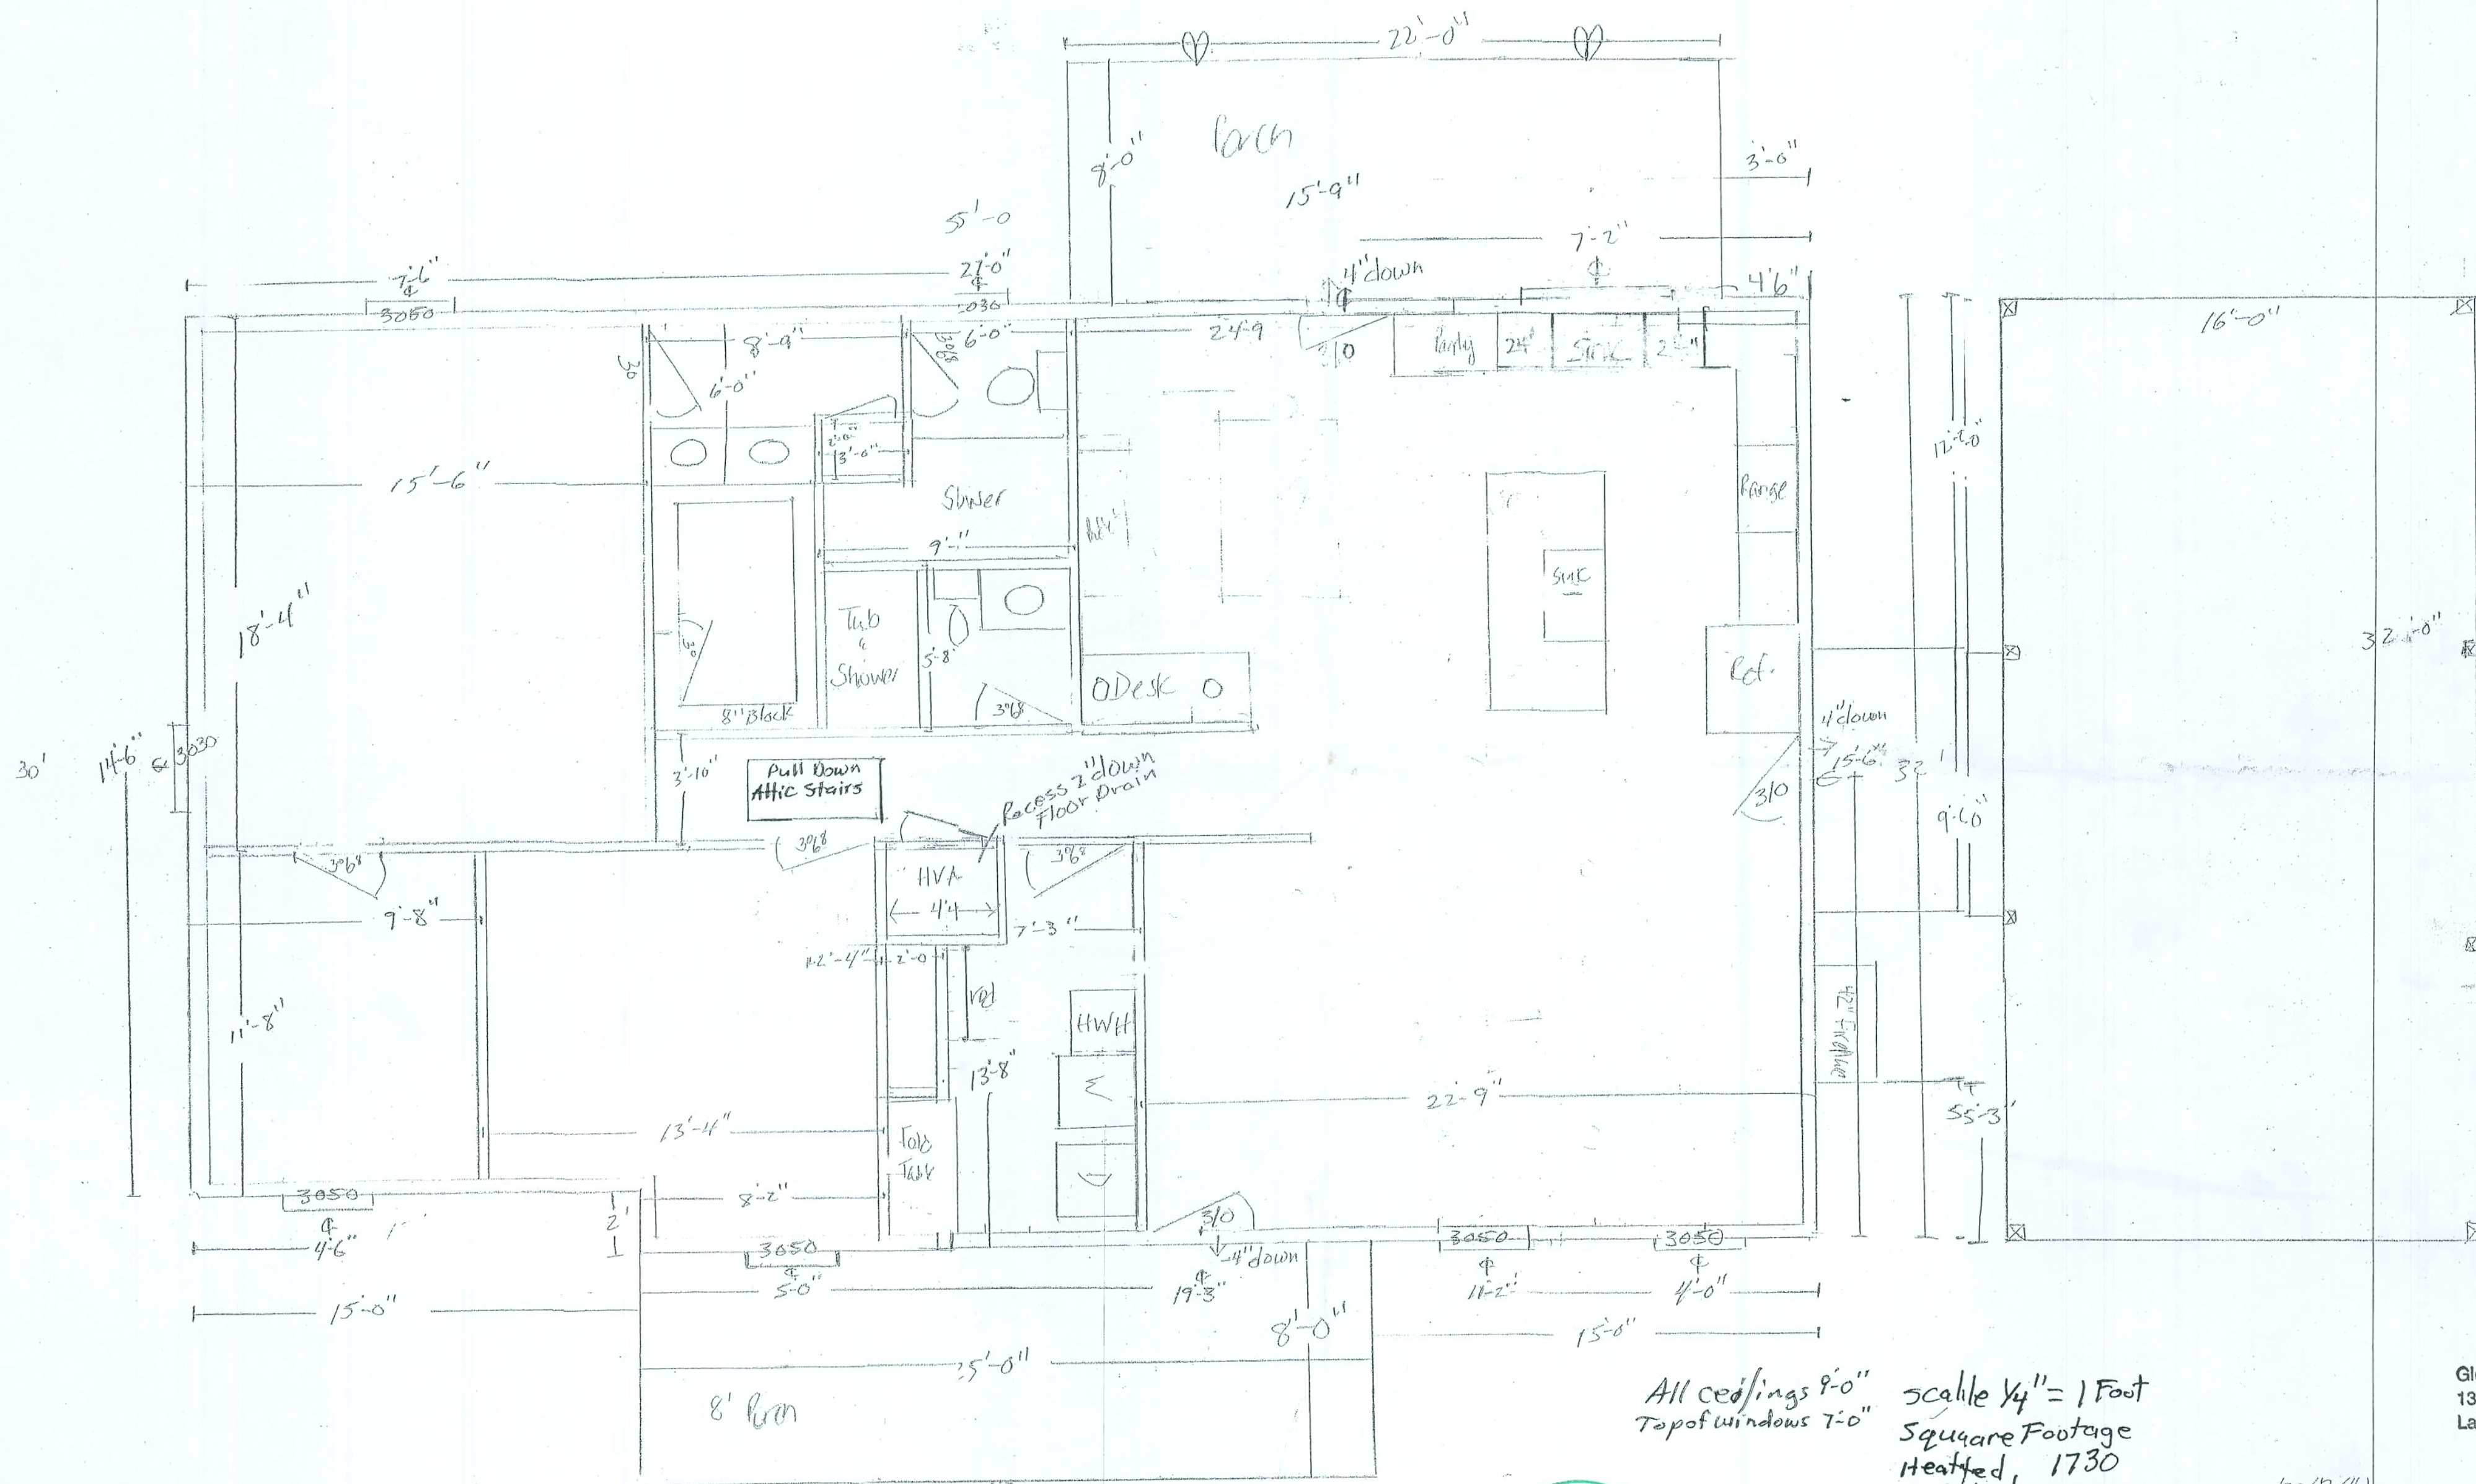

All ceilings 9'-0"
Top of windows 7'-0"

Scale 1/4" = 1 Foot



Square Footage
Heated 1730
Front Porch 200
Back Porch 174
Breezeway 54
Carport 512
Total 2672



Glenwood & Glenda King
139 SW Dunn Way
Lake City, FL 32024


5-25-40

Garwood King

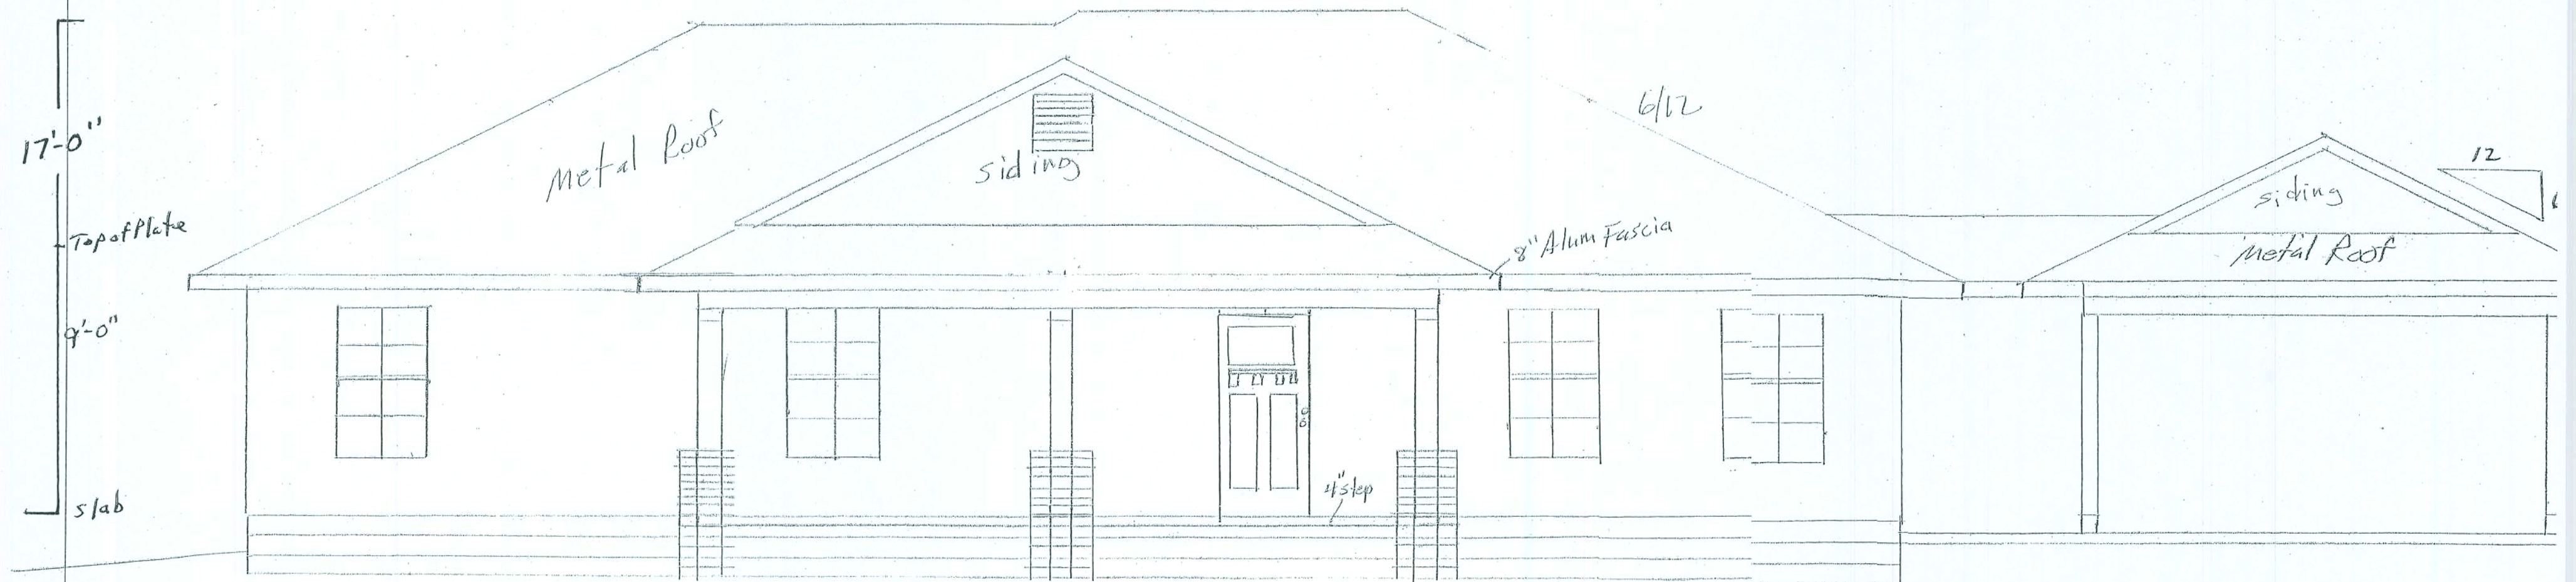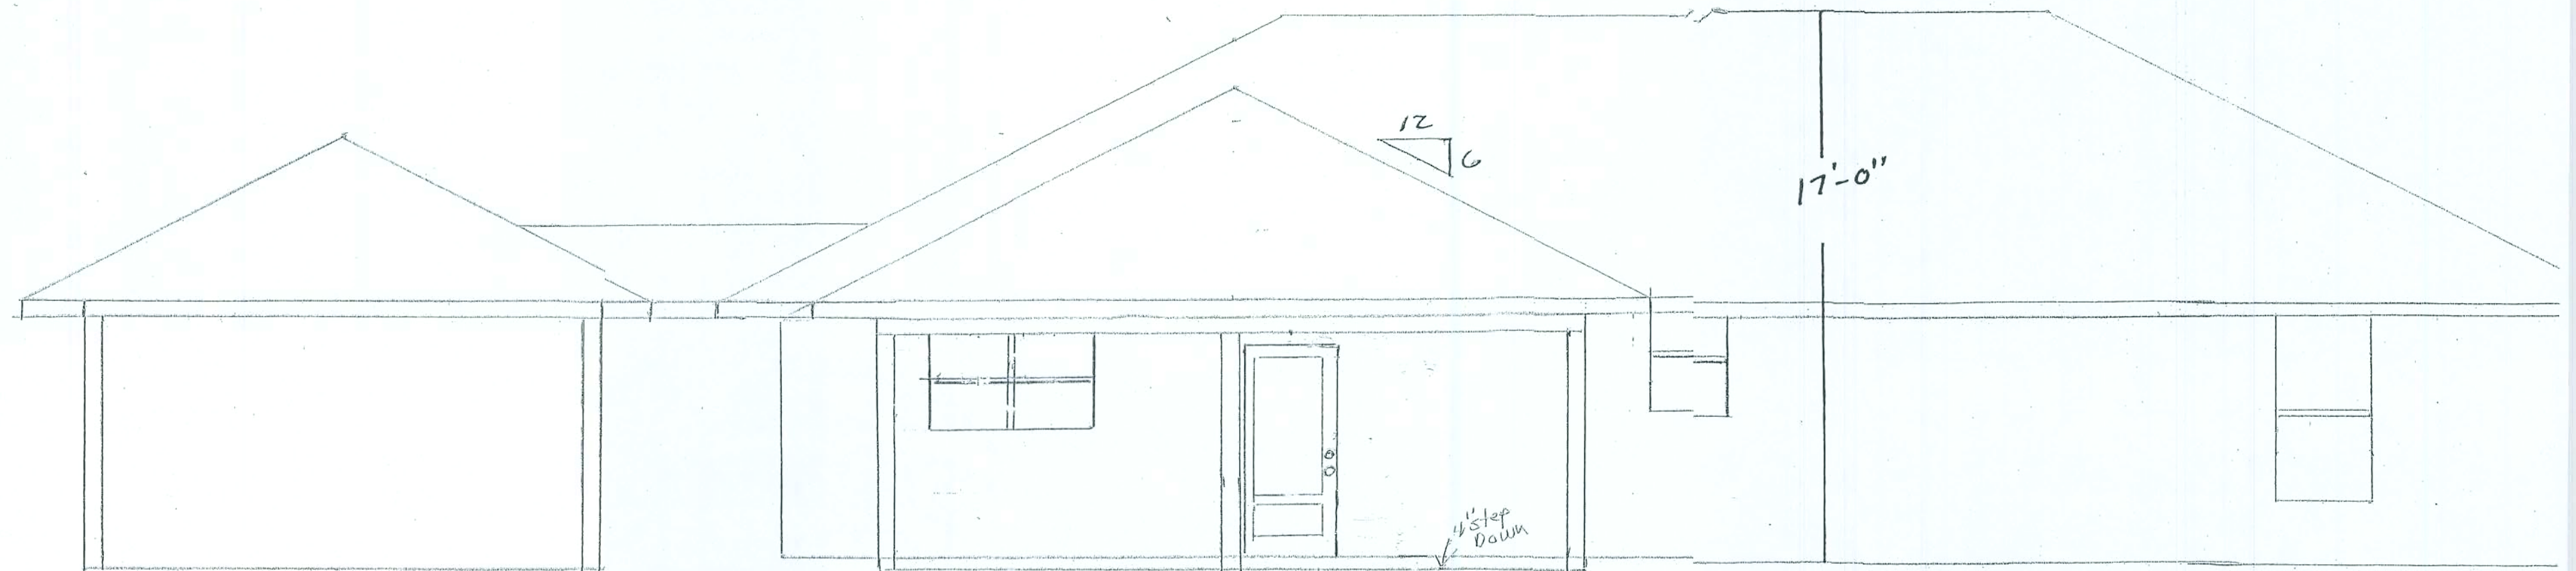


Front Elevation

Glenwood King

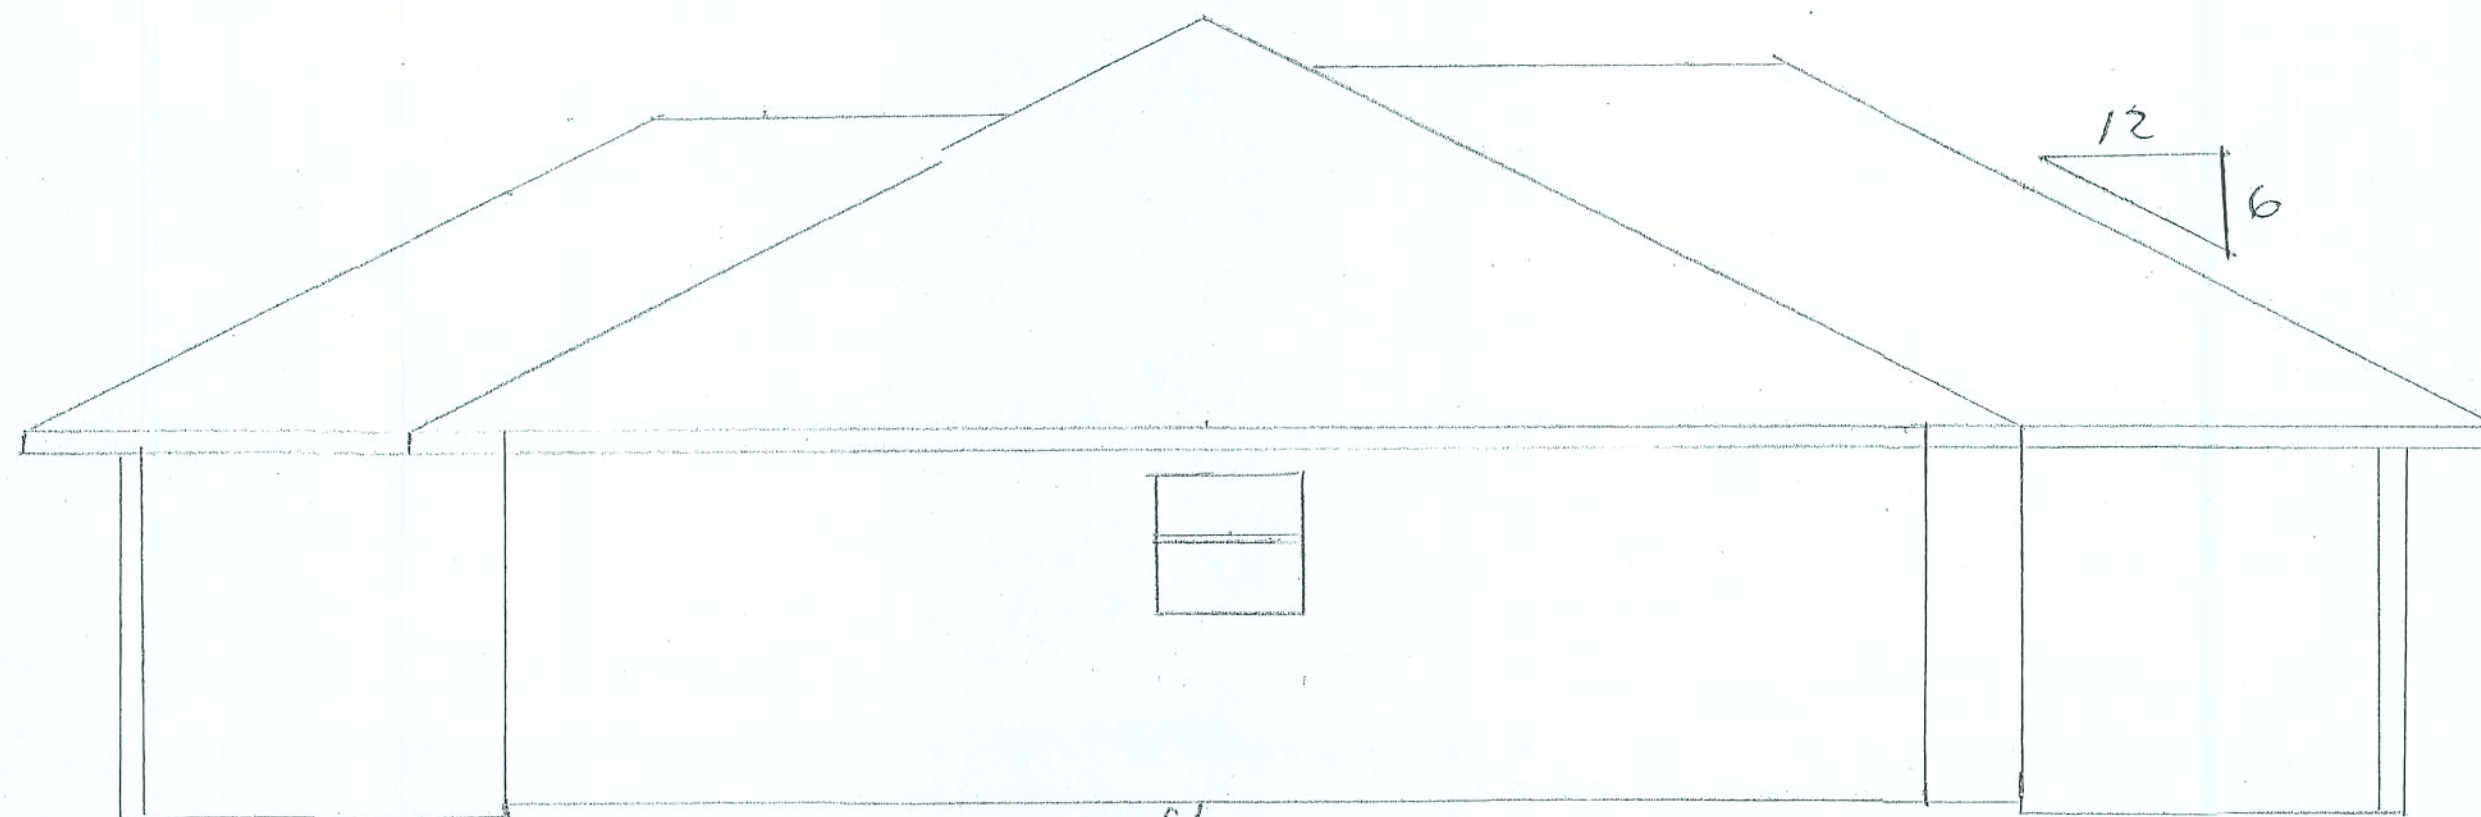

Left

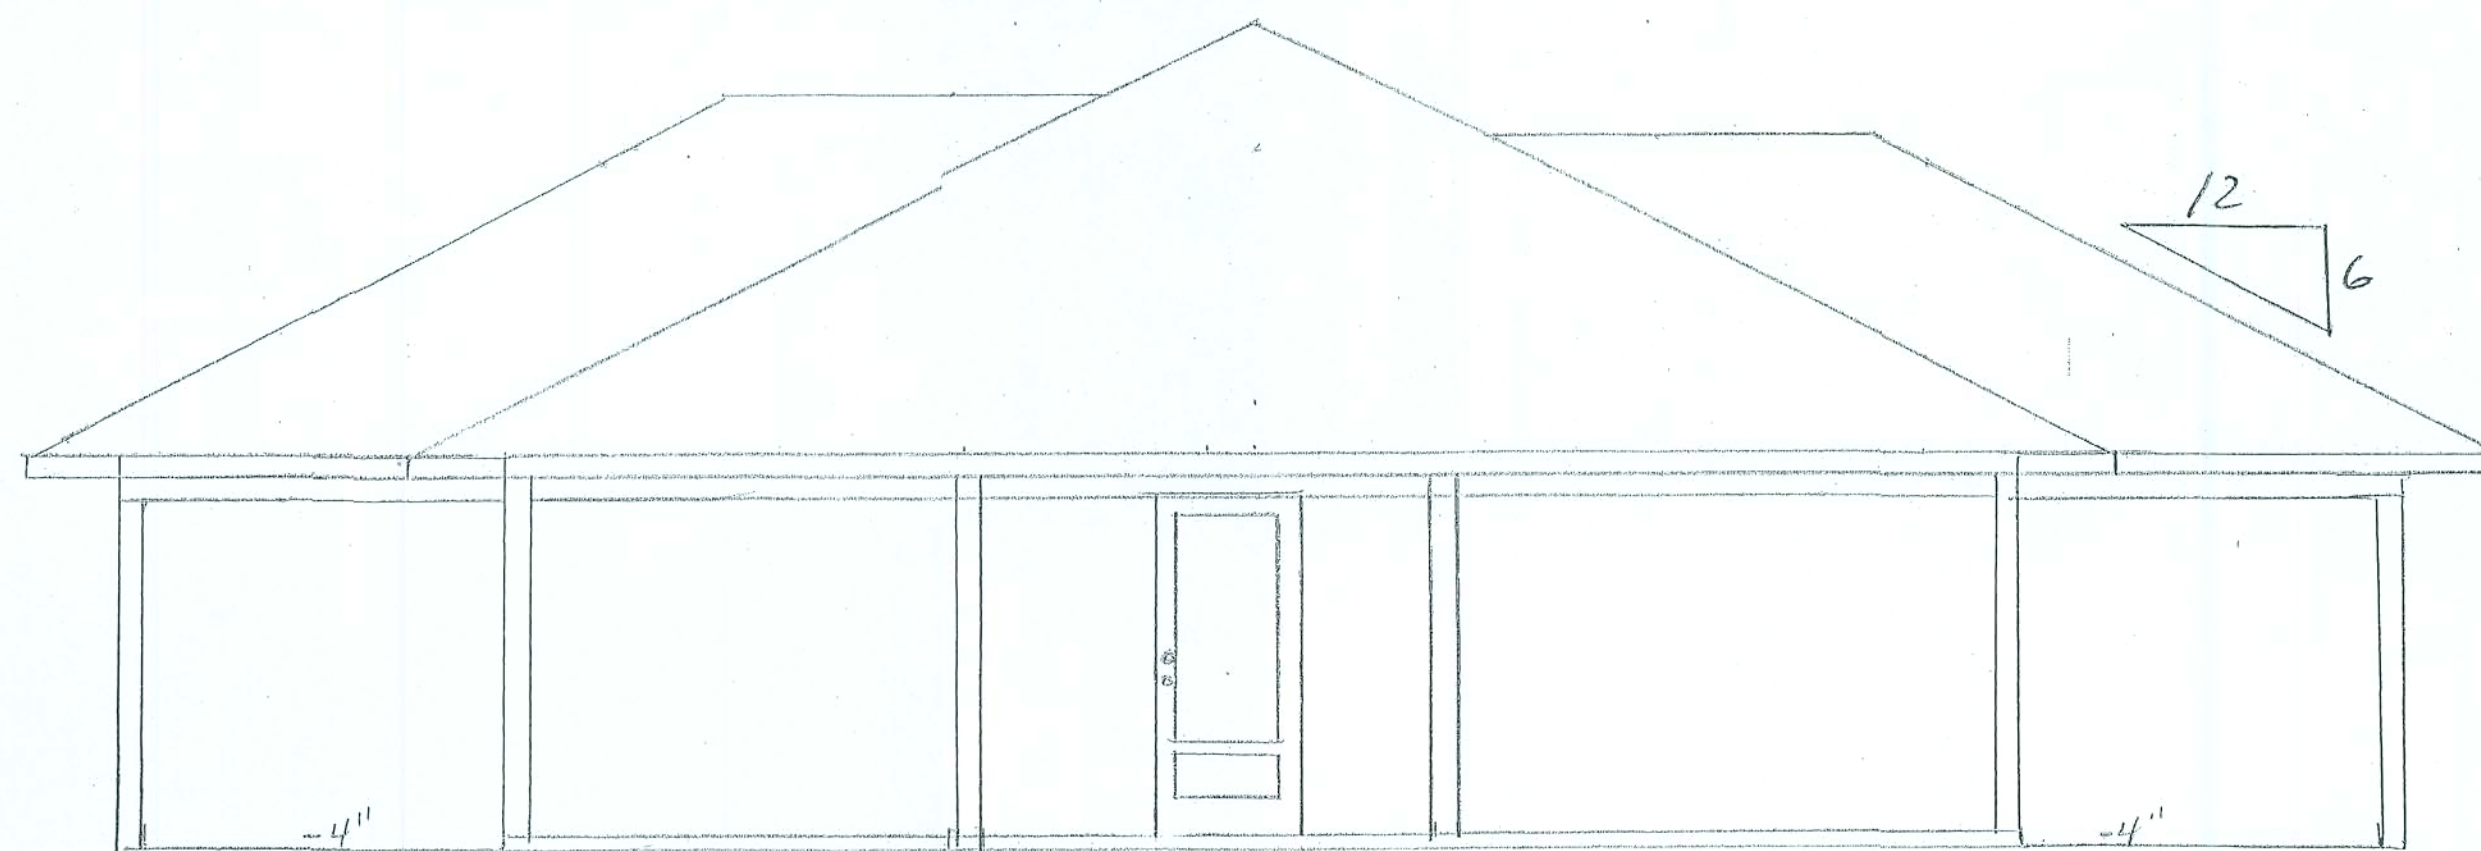

Right

Ceiling Globe light
pendant
6" LED Can
Under Cabinet Light
Chandelier
Fixed light
Wall mount 2
wall mount
Fluorescent light
Exhaust (fan) light
TV
Telephone

