


Brent Strickland
Parcel: 20-3S-17-05503-000
428 NW CR-25A Lake City, FL

Scale 1" = 40'

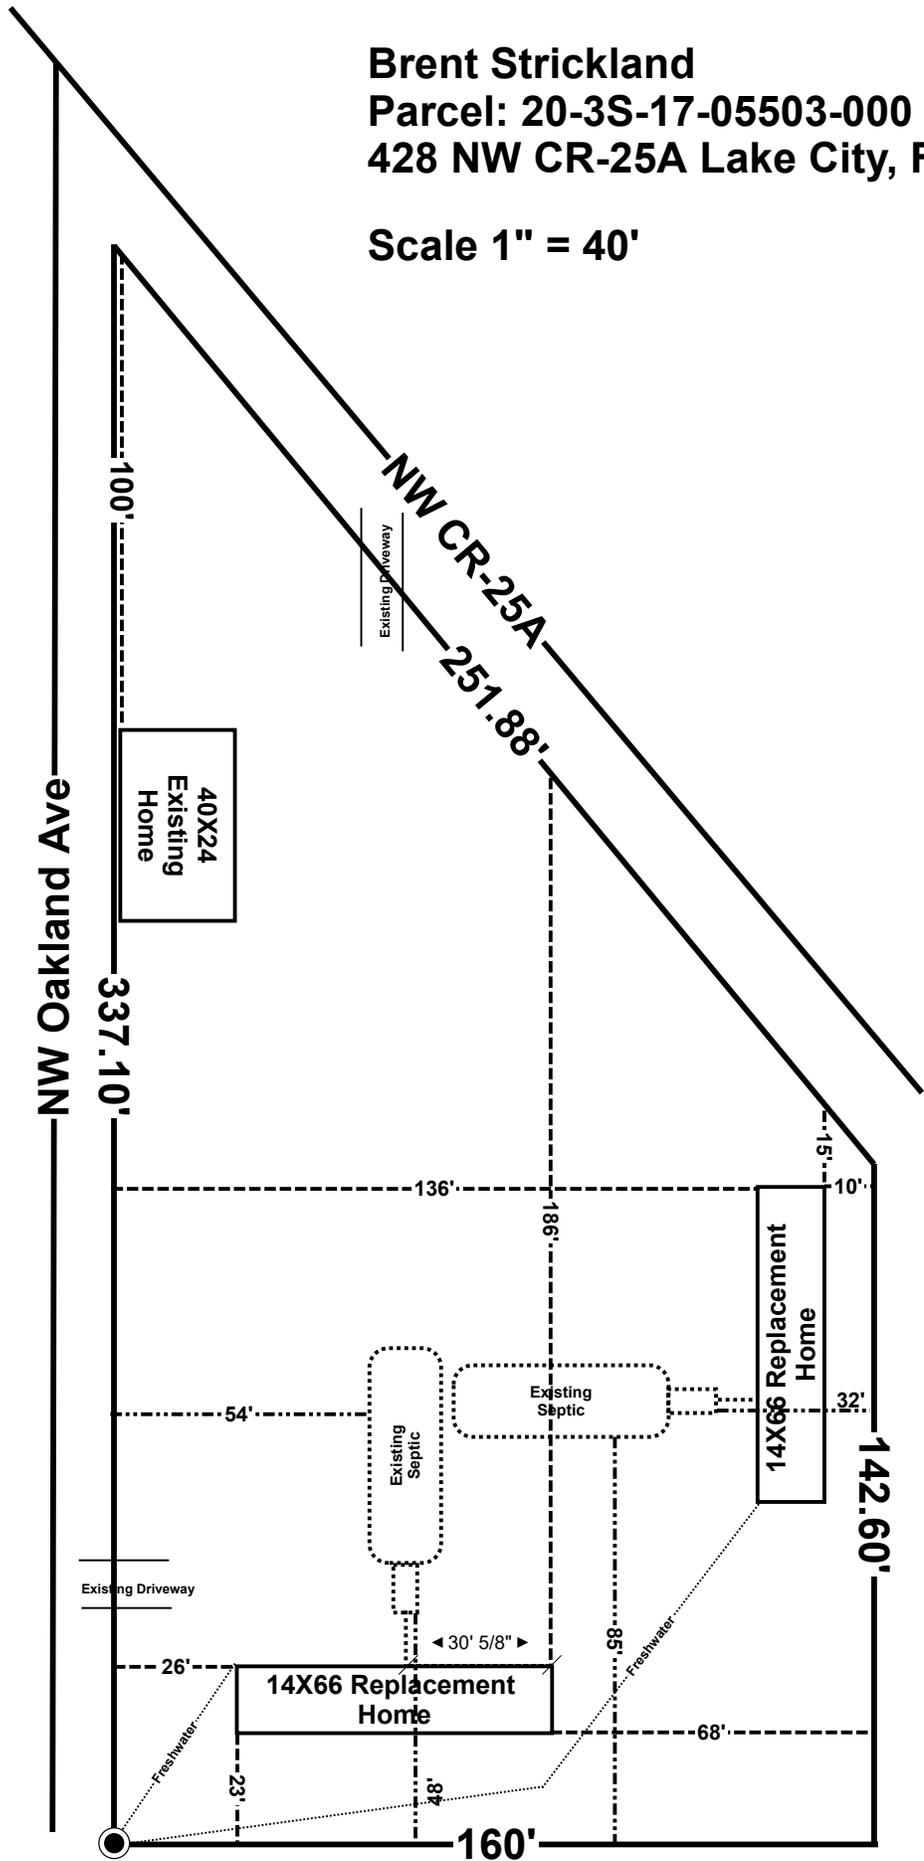

Brody Pack