


	AREA	sq ft
LIVING	-	2,227.6
GRABAGE	-	472.8
COVERED PORCHES	-	896.6

Floor plan of a garage with the following dimensions and features:

- Overall Dimensions:** 21'-0" wide by 22'-0" deep.
- Top Wall:** Divided into two 9'-0" sections.
- Left Wall:** Features an "Outside Shower" (9'-0" wide) and a curved cutout (2'-8" wide).
- Right Wall:** Features a "Whole House Generator - Tank By Others" (4'-0" high) and two "3040" units (4'-0" high each).
- Bottom Wall:** Divided into two 10'-6" sections.
- Internal Features:**
 - "(2) 3030" units near the top center.
 - "ATTIC ACCESS w/ PULL DOWN STAIRS" (dashed rectangle).
 - "GARAGE" (vertical text in the center).
 - "16' x 1' O/H Door w/ Track" (dashed rectangle at the bottom).

Allen K. R. 
9/28/05

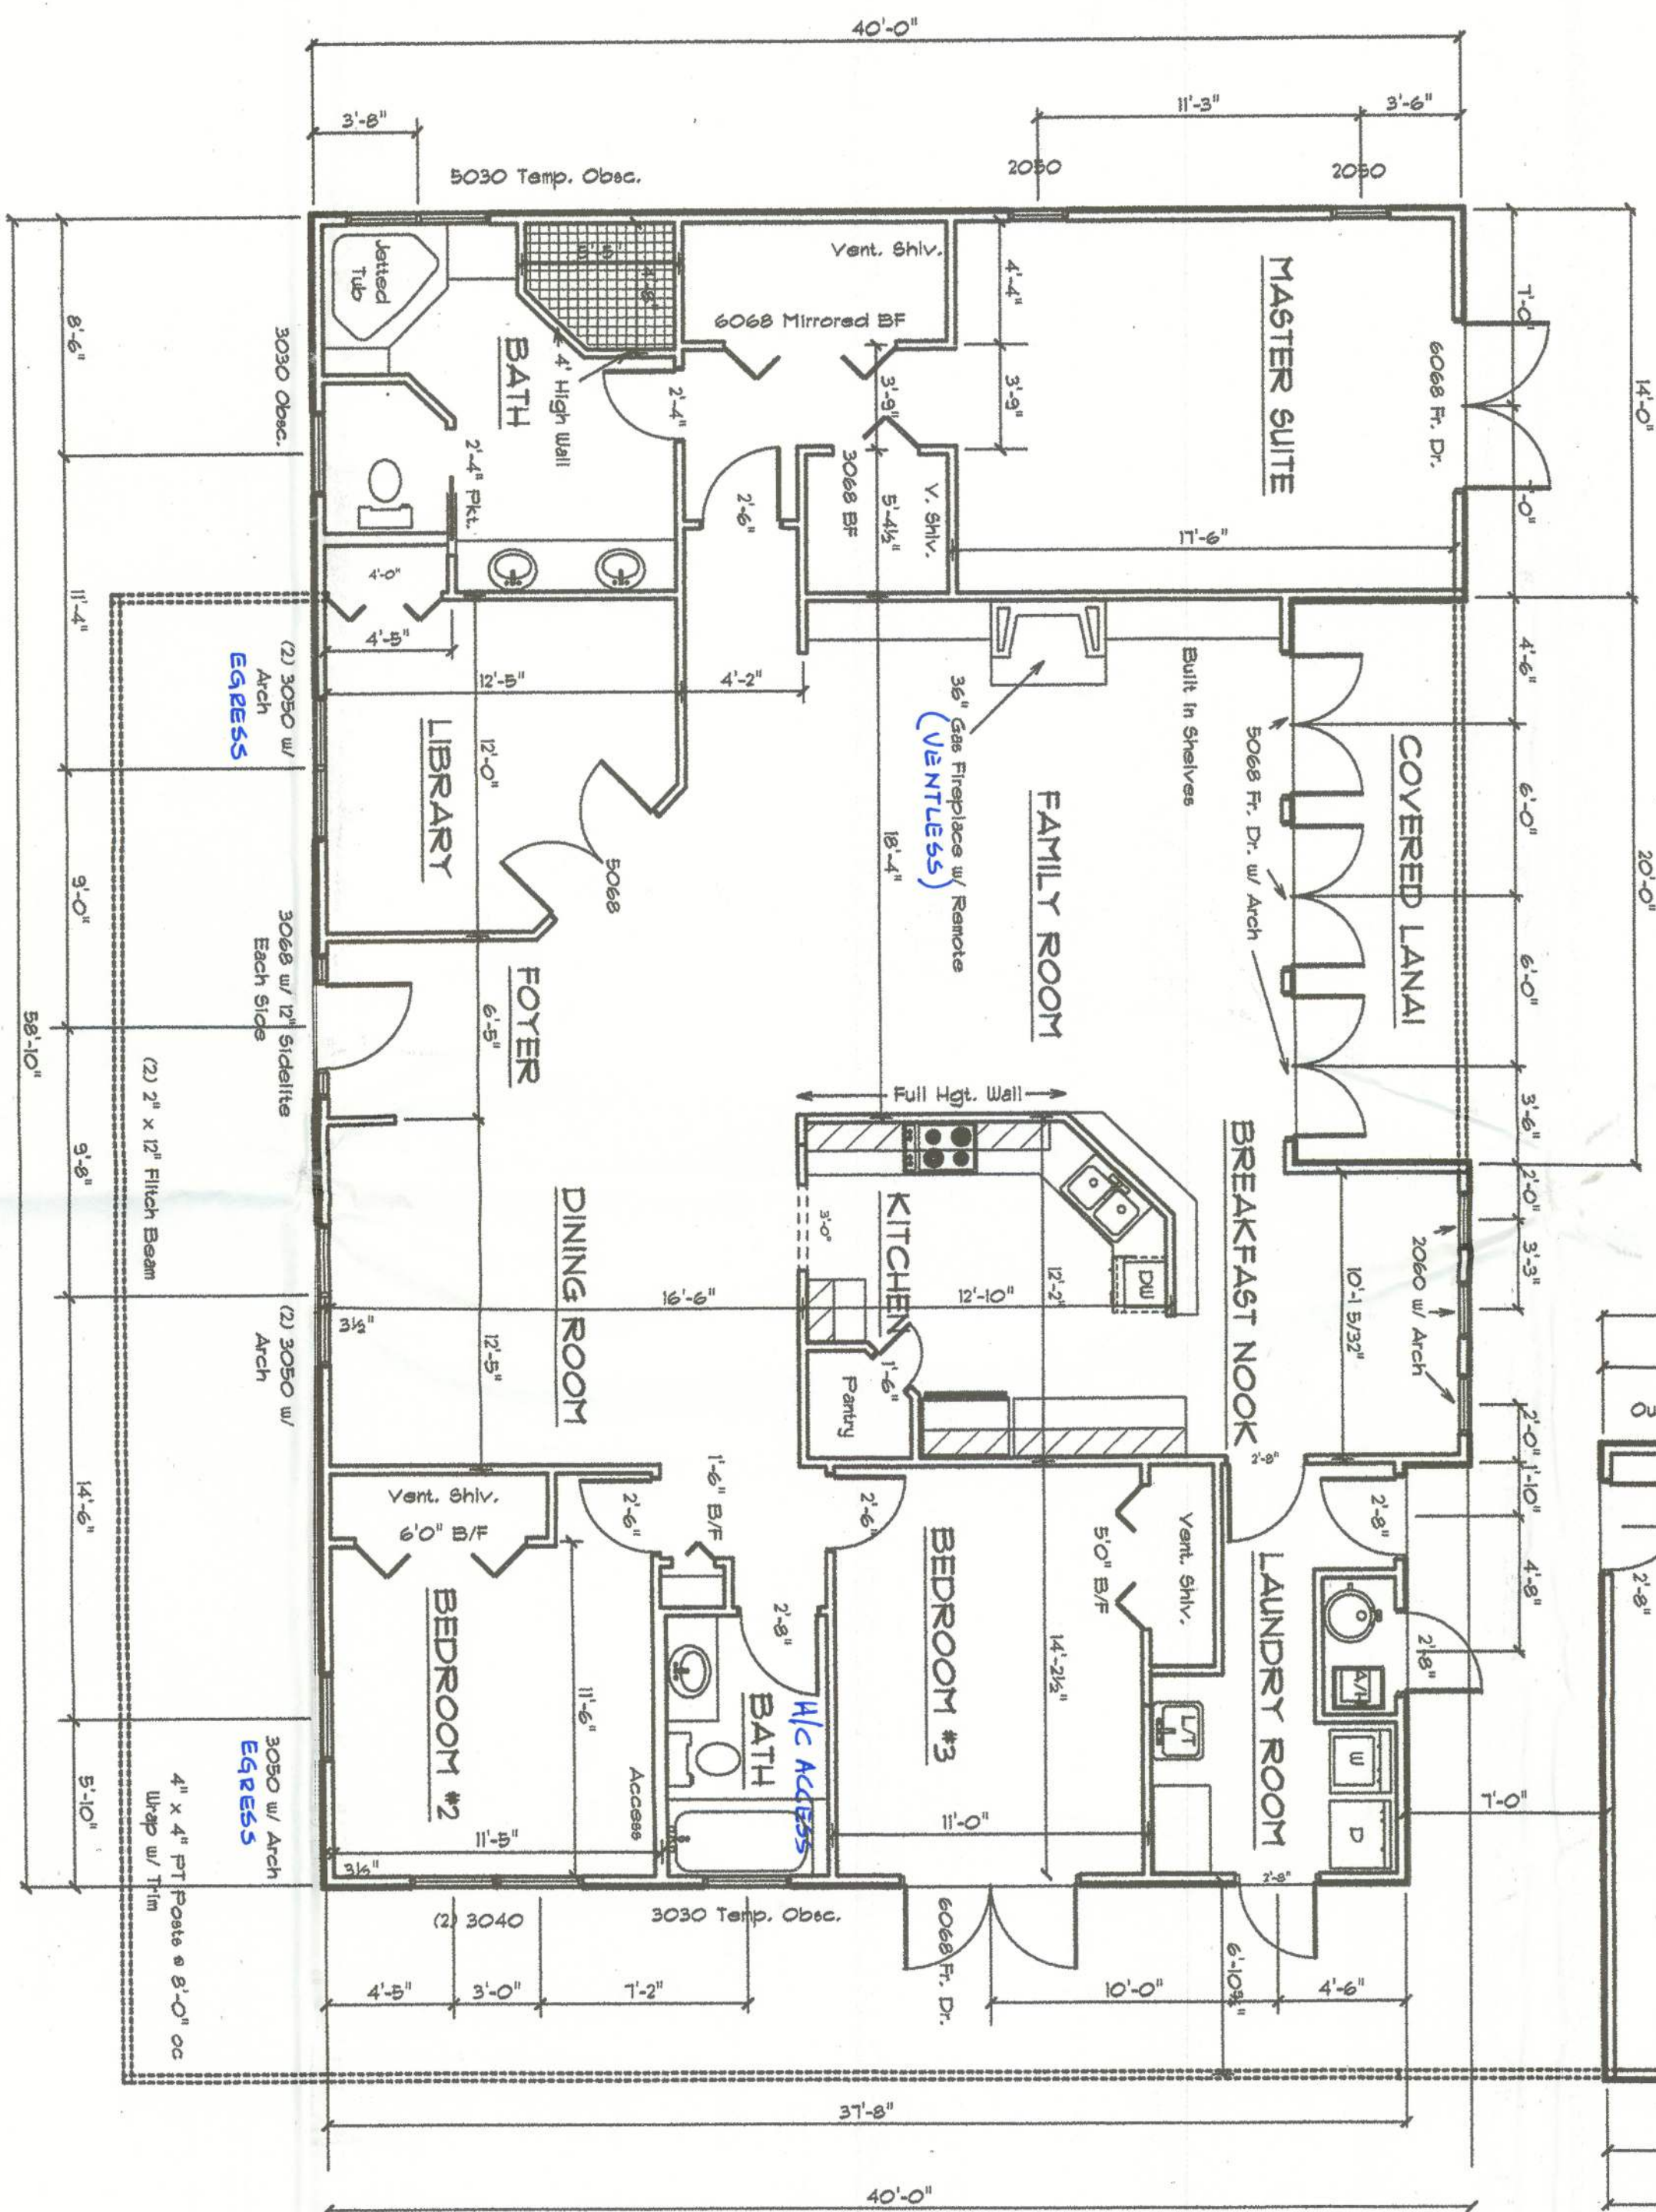

MAIN FLOOR PLAN