
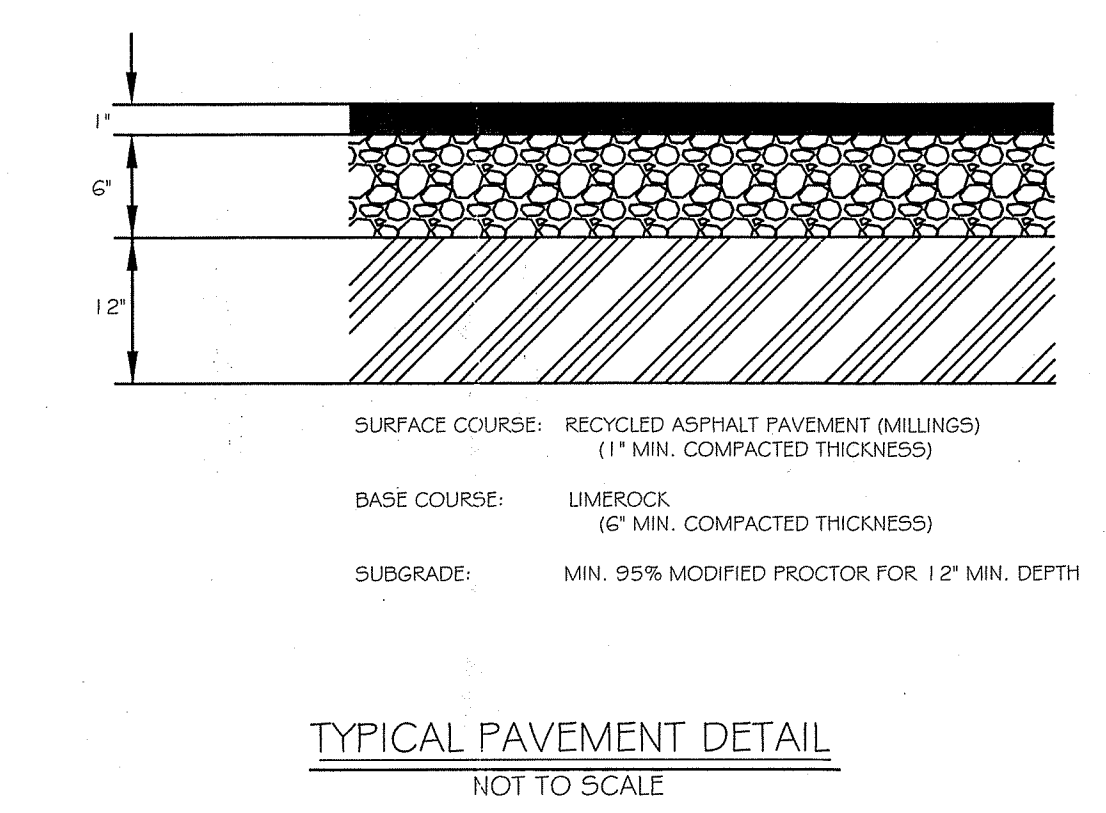
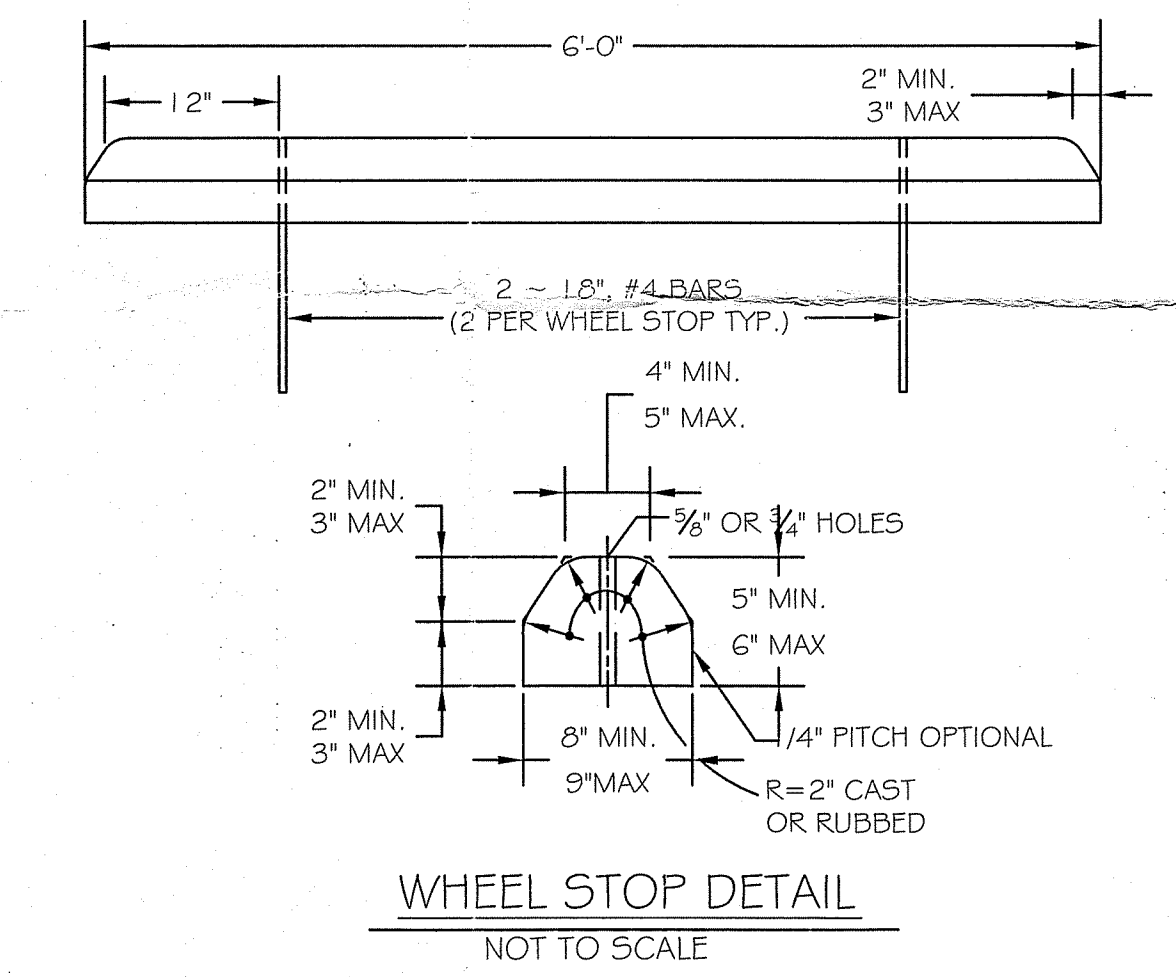
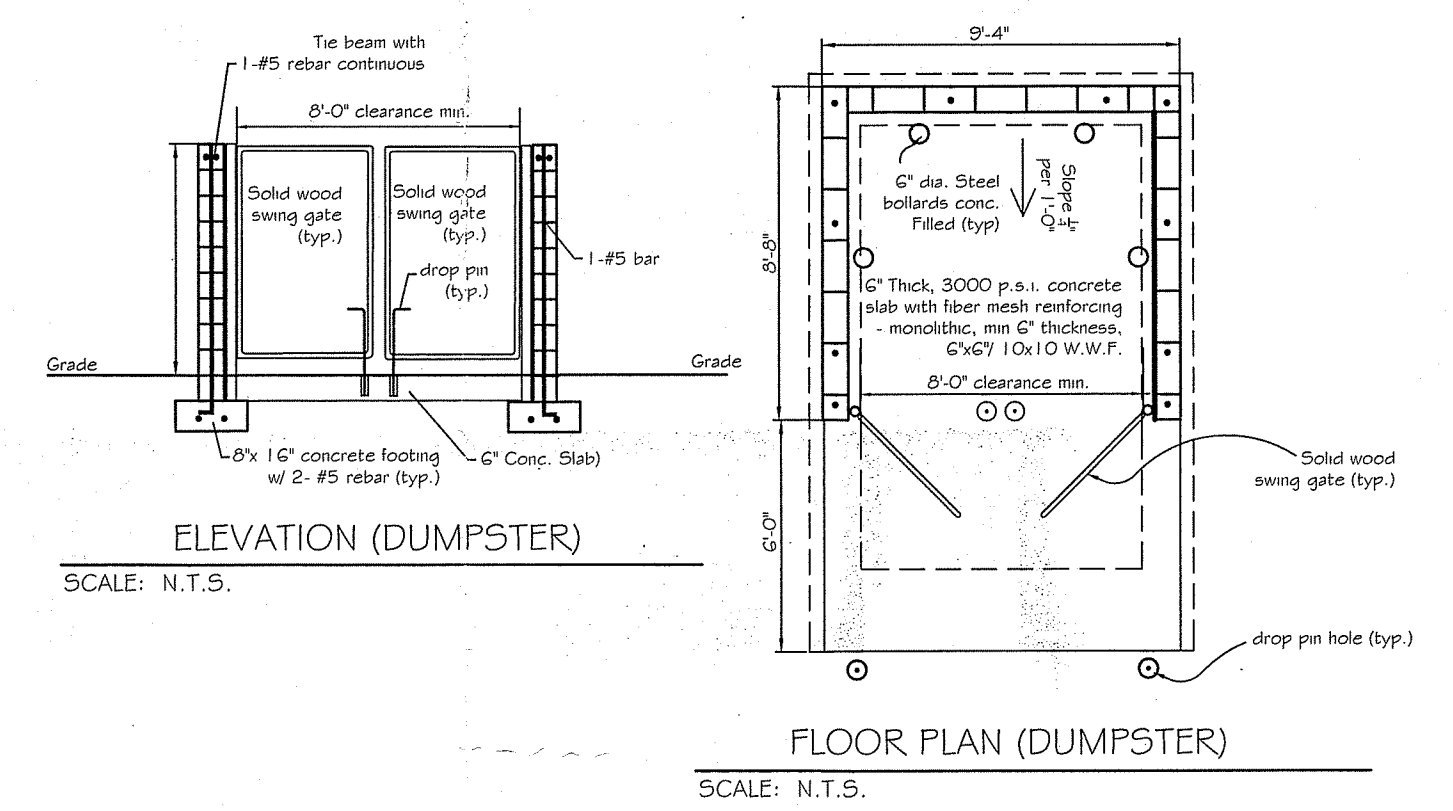
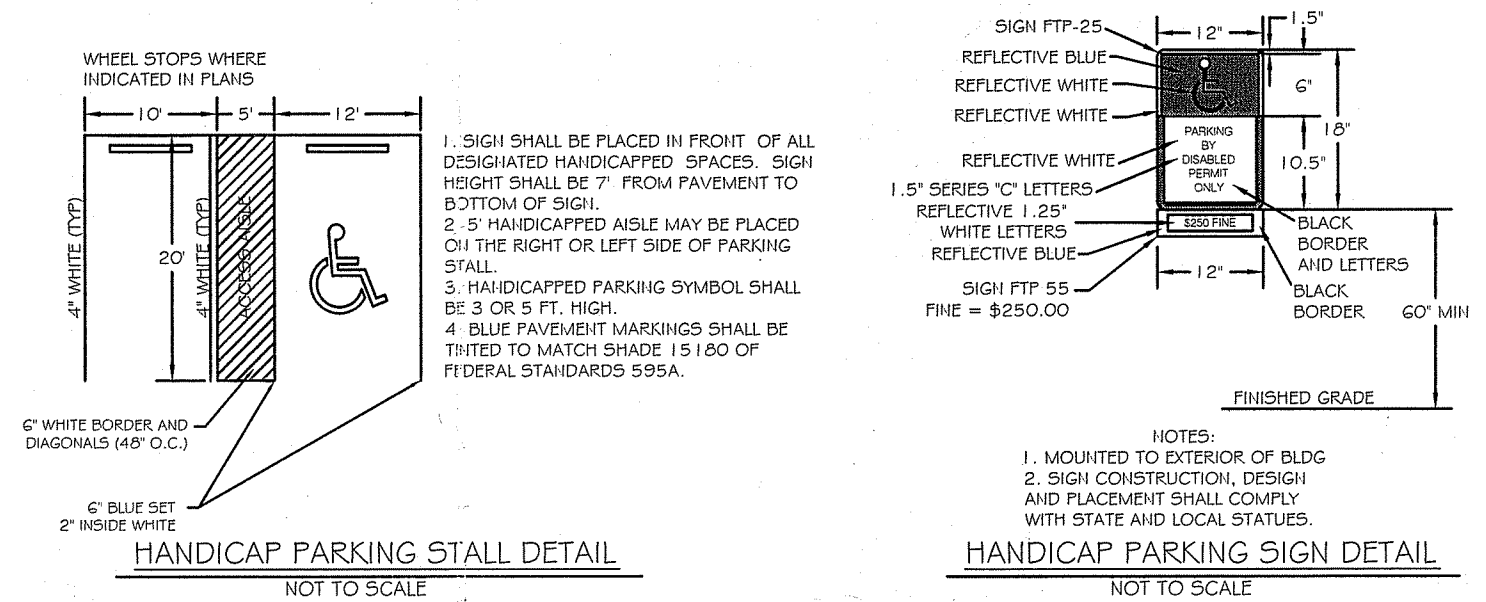
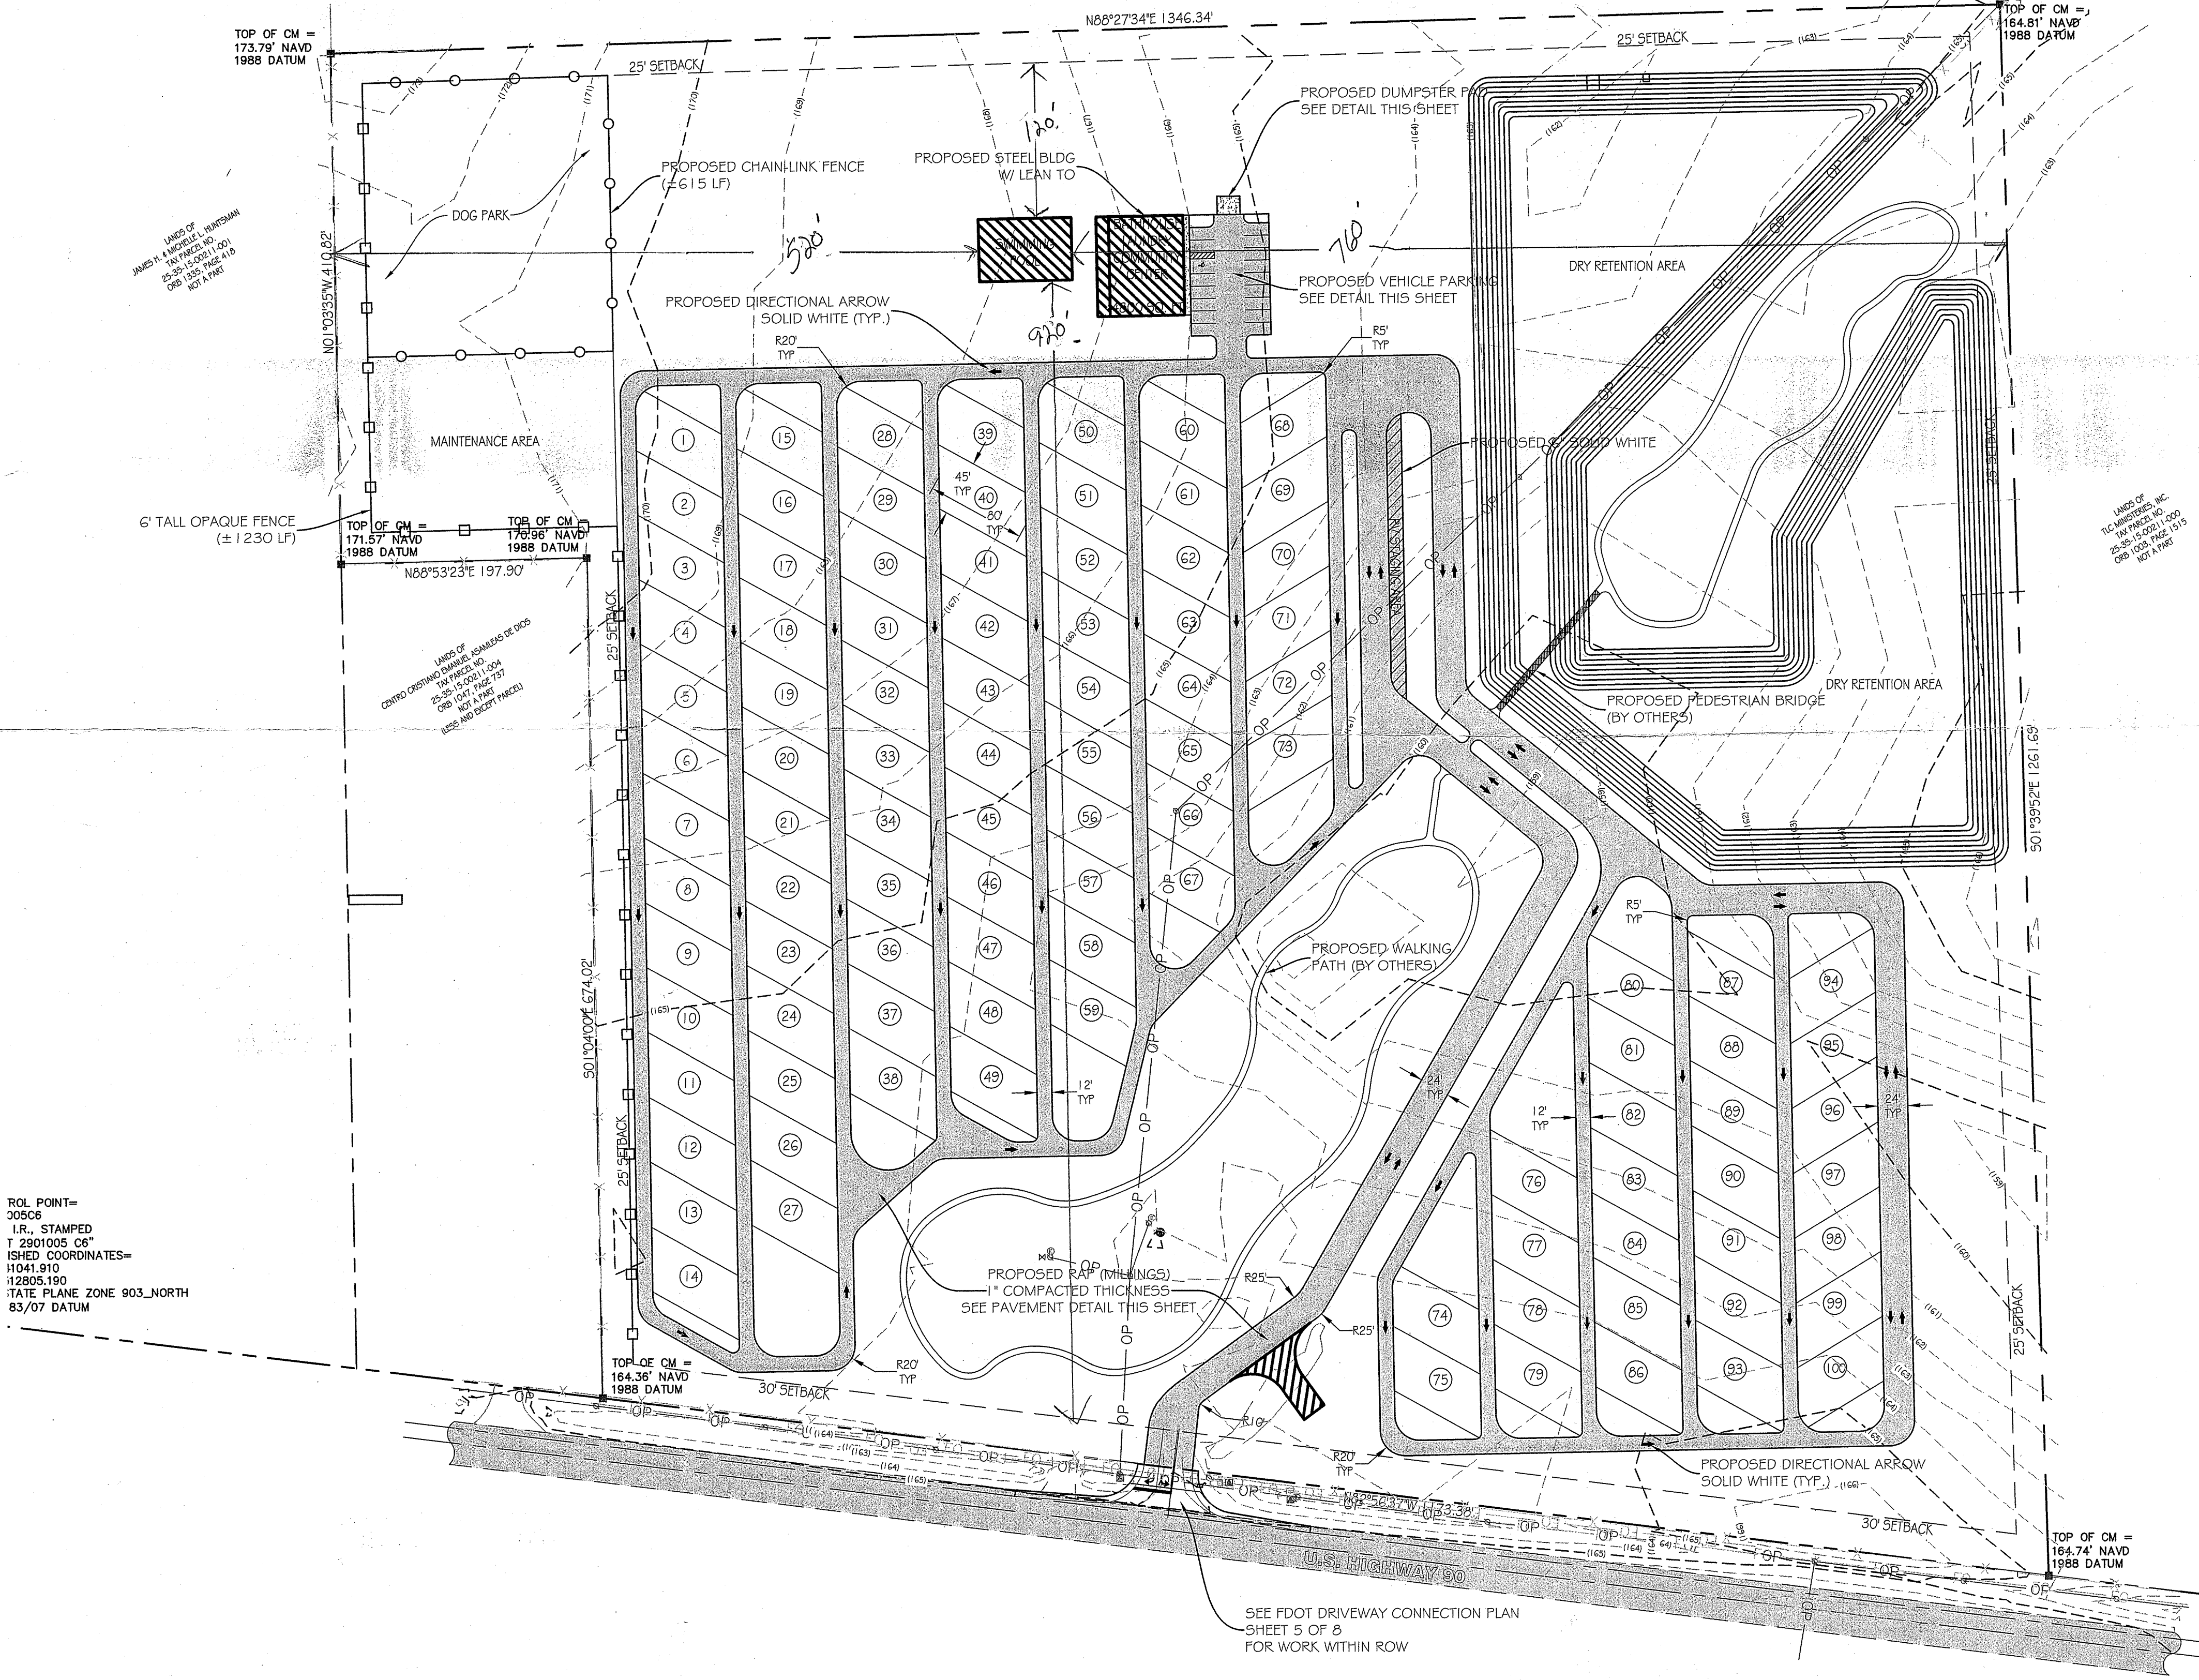


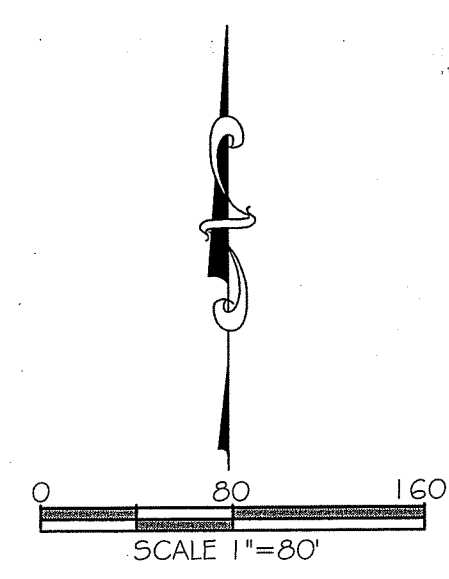

ROL POINT = 00506
I.R., STAMPED
T 2901005 06
ISHED COORDINATES =
H041.910
12805.190
STATE PLANE ZONE 903_NORTH
83/07 DATUM

CAROL CHADWICK
Professional Engineer
No. 12345
State of Florida
Exp. 12/31/2025

**DREAMIN' N' DRIFTIN' RV PARK
SITE, DIMENSION PLAN
& LANDSCAPING PLAN**

PROJECT NO. E0001
DATE: JAN 9, 2023
BY: [Signature]
CHECKED: [Signature]
SCALE: 4" = 80'