



C:\CONSTRUCTION\WINSUPPLY\247-FOUNDATION\WINSUPPLY-FOUNDATION.dwg, 1/12/2023, 3:03:27 PM

DESIGN SPECIFICATIONS


- DESIGN CODES:
 - 2023 FLORIDA BUILDING CODE (FBC)
 - ASCE 7-10, 2005
 - NDS, ACI, ATIC, AWPA, APA, ICC 600-08
- OCCUPANCY: COMMERCIAL
- NUMBER OF STORIES: 1
- TYPE OF CONSTRUCTION: TYPE I B, UNSPRINKLERED

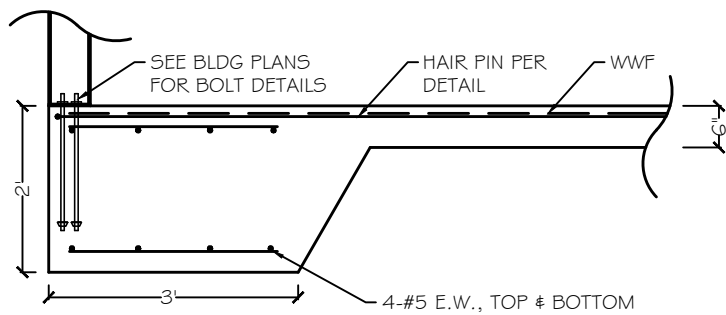


(A) 3'x3'x2' FOOTING DETAIL
NOT TO SCALE

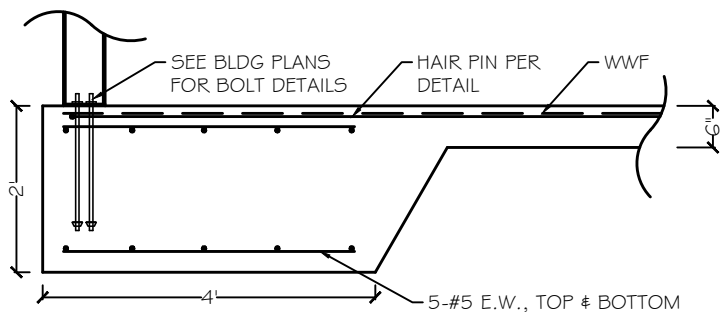


(B) 4'x4'x2' FOOTING DETAIL
NOT TO SCALE

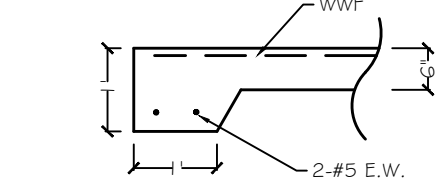

(C) 1/2" THICKENED EDGE DETAIL
NOT TO SCALE

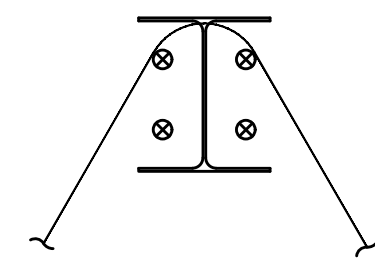


LAYOUT, TYP.
#5 HAIR PIN (10' LEGS, EACH SIDE)

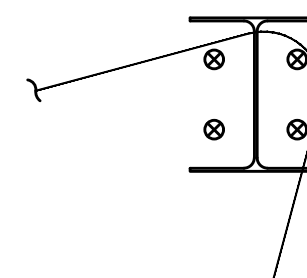

CORNER, TYP.

HAIR PIN DETAIL
NOT TO SCALE

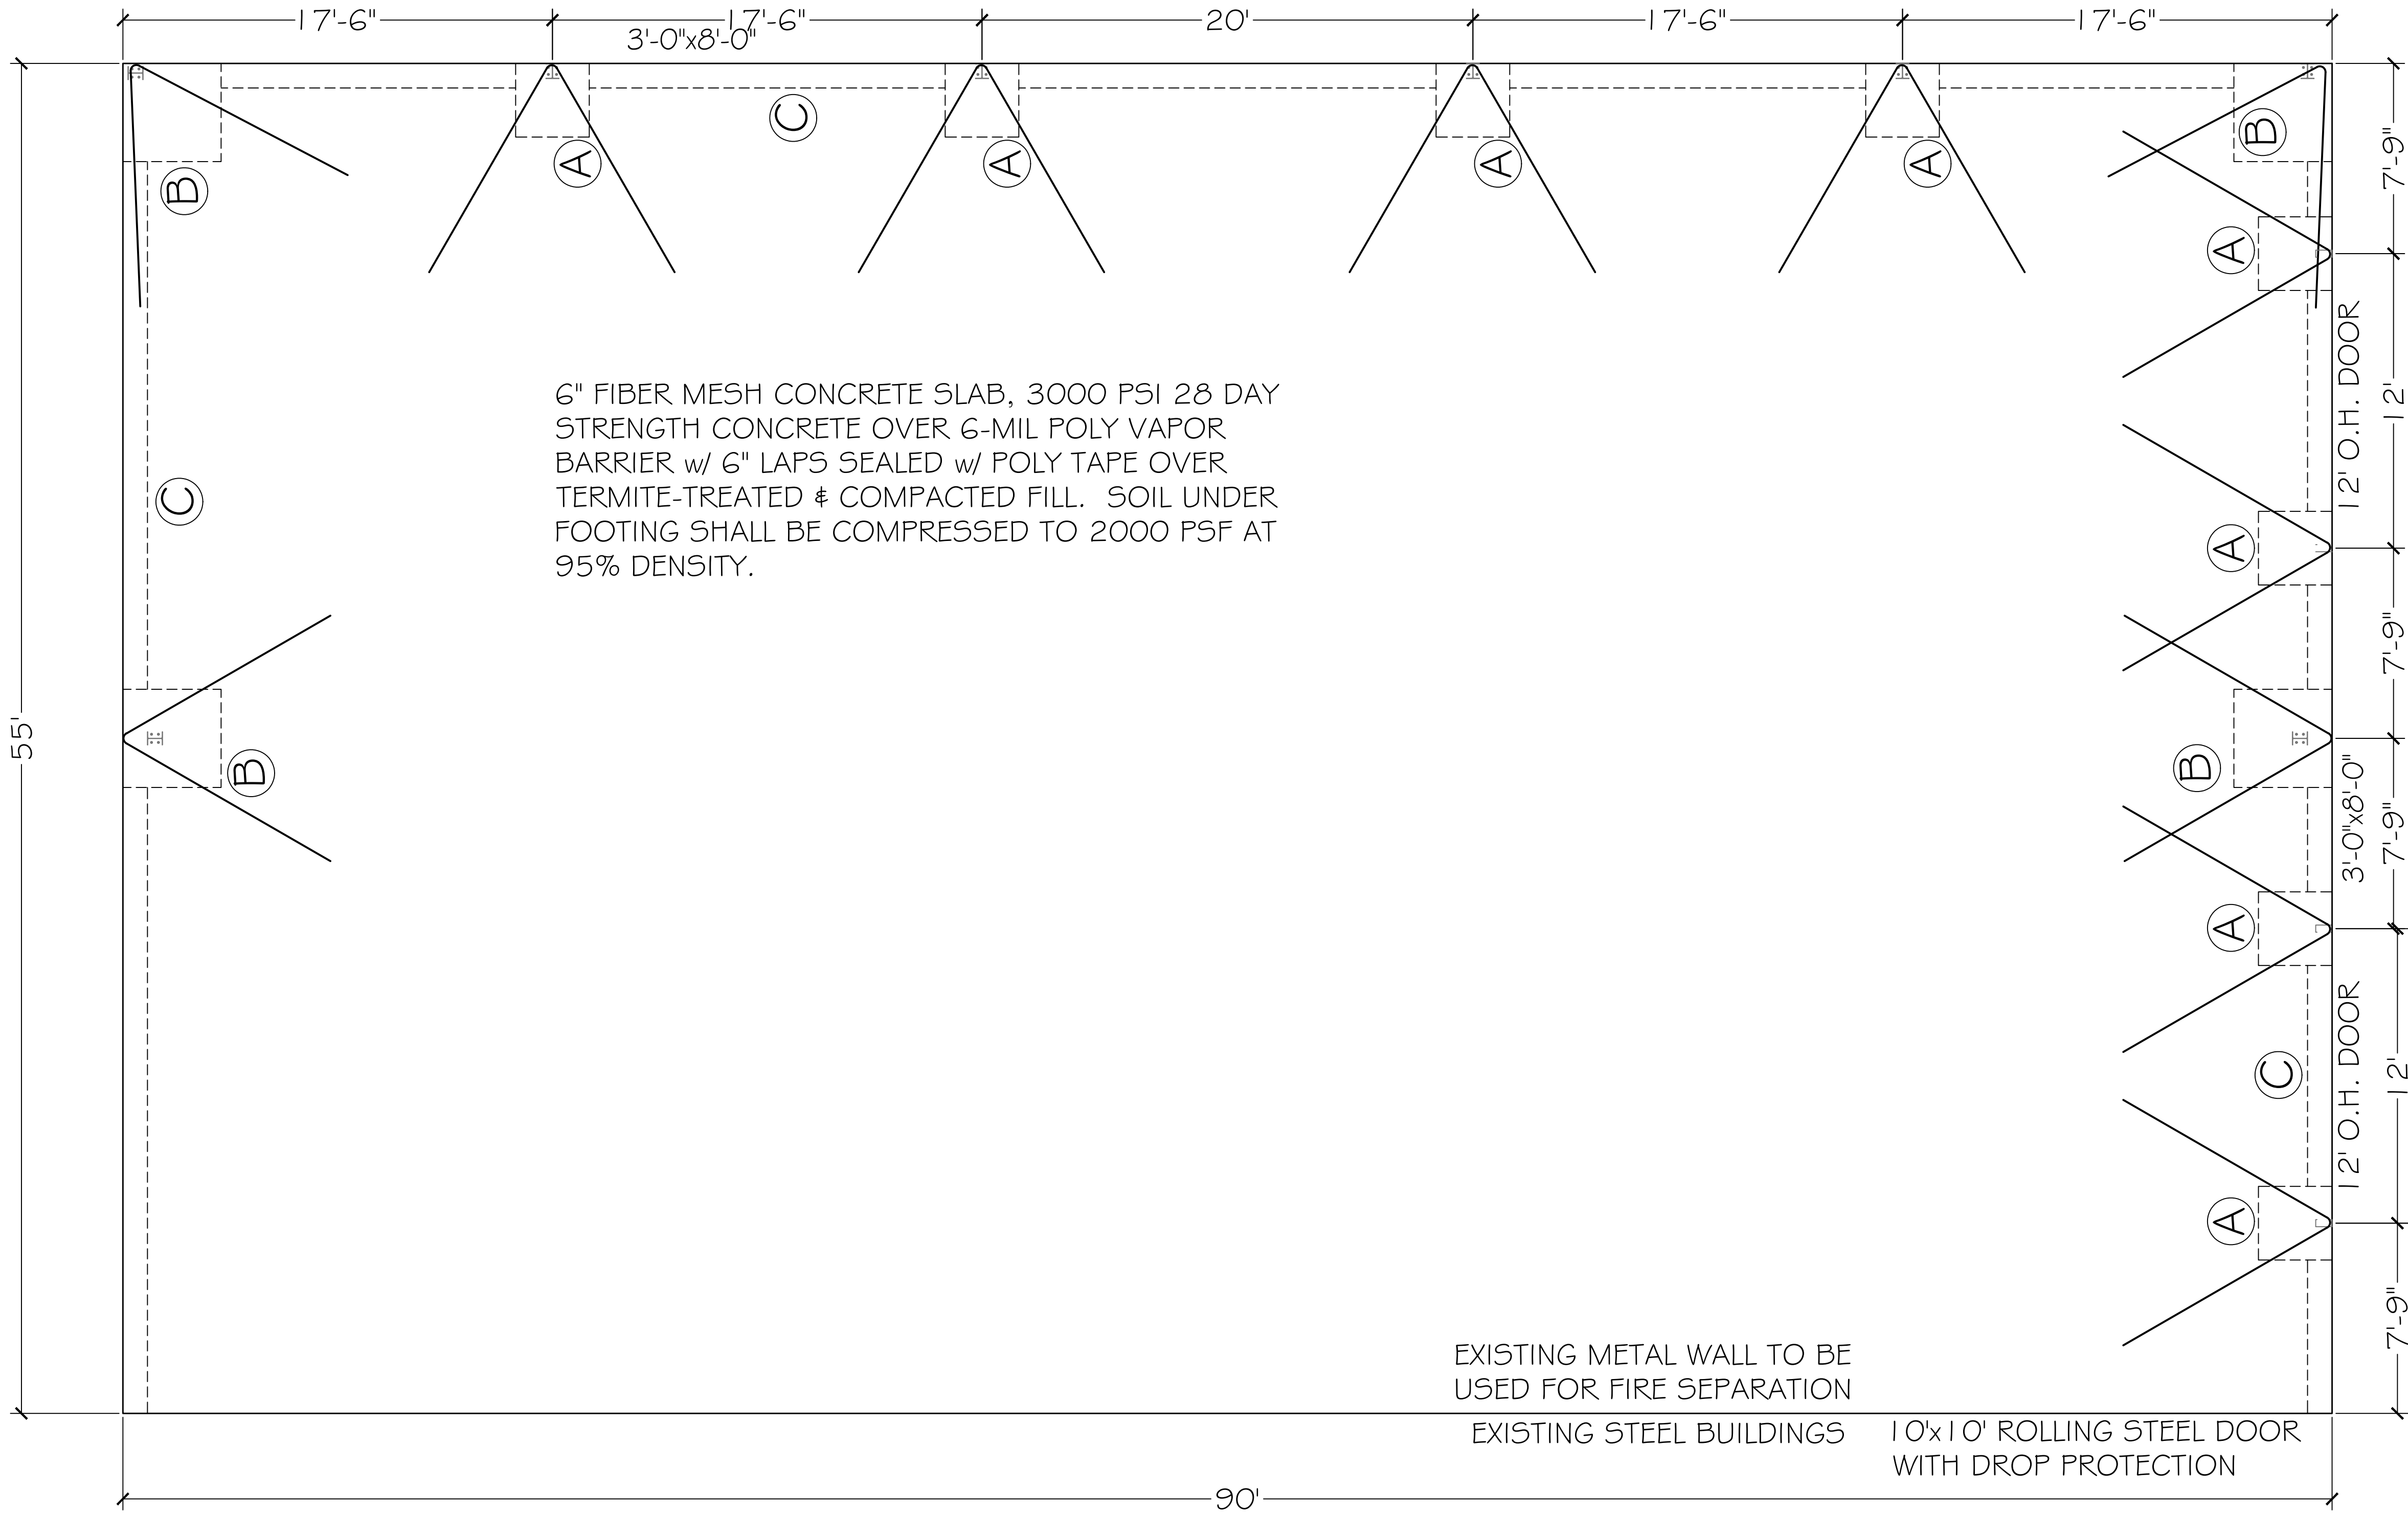

WINSUPPLY FOUNDATION & FLOOR PLAN 789 SW 9K 247, LAKE CITY, FL	
PROJECT WINSUPPLY PROPERTY CO PO BOX 54785 LAKE CITY, FL 33605 CONTACT: BRIAN COGGIN bpcoggin@wmsupply.com	DATE 1/12/2023
DESIGNER CAROL CHADWICK FLORIDA PROFESSIONAL ENGINEER NO. 125419 EXPIRATION DATE 12/31/2025	

This document has been digitally signed and sealed by Carol Chadwick, P.E. on the date adjacent to the seal. Printed copies of this document are not considered signed and sealed and the signature must be verified on any electronic copy.





*EXPANSION WILL BE USED FOR STORAGE ONLY - NO ADDITIONAL EMPLOYEES WILL RESULT FROM THE EXPANSION - EXISTING BATHROOMS IN EXISTING BUILDING WILL BE UTILIZED

	PRIMARY EMERGENCY EGRESS ROUTE TRAVEL DISTANCE
	EXIT DISCHARGE POINT AND NUMBER OF OCCUPANTS SERVED
	FIRE EXTINGUISHER BRACKET MOUNTED ON WALL (4-A-60:B:C, 10 LB TYPE), TOP OF EXTINGUISHER 50" AFF. EXTINGUISHERS IN KITCHENS ARE CLASS 'K'.
	LIGHTED EXIT SIGN W/ EMERGENCY LIGHTS PER 2023 FBC SEC. 1008.3.1 PROVIDE SIGN PER 2023 FBC SEC. 1013.4
	DUAL HEAD EM. LIGHT WITH BAT. PACK

- DESIGN CODES:
2023 FLORIDA BUILDING CODE (FBC), 8TH ED.
- OCCUPANCY: COMMERCIAL
- NUMBER OF STORIES: 1
- TYPE OF CONSTRUCTION: TYPE I B, UNSPRINKLERED