

Gary Moore


1167 SW Bobcat Road  
Fort White Fl. 32038

Parcel# 19-7S-10024-087 (3786)

Feb 11, 2026

# New Pole with Service

## Overhead Service Drop

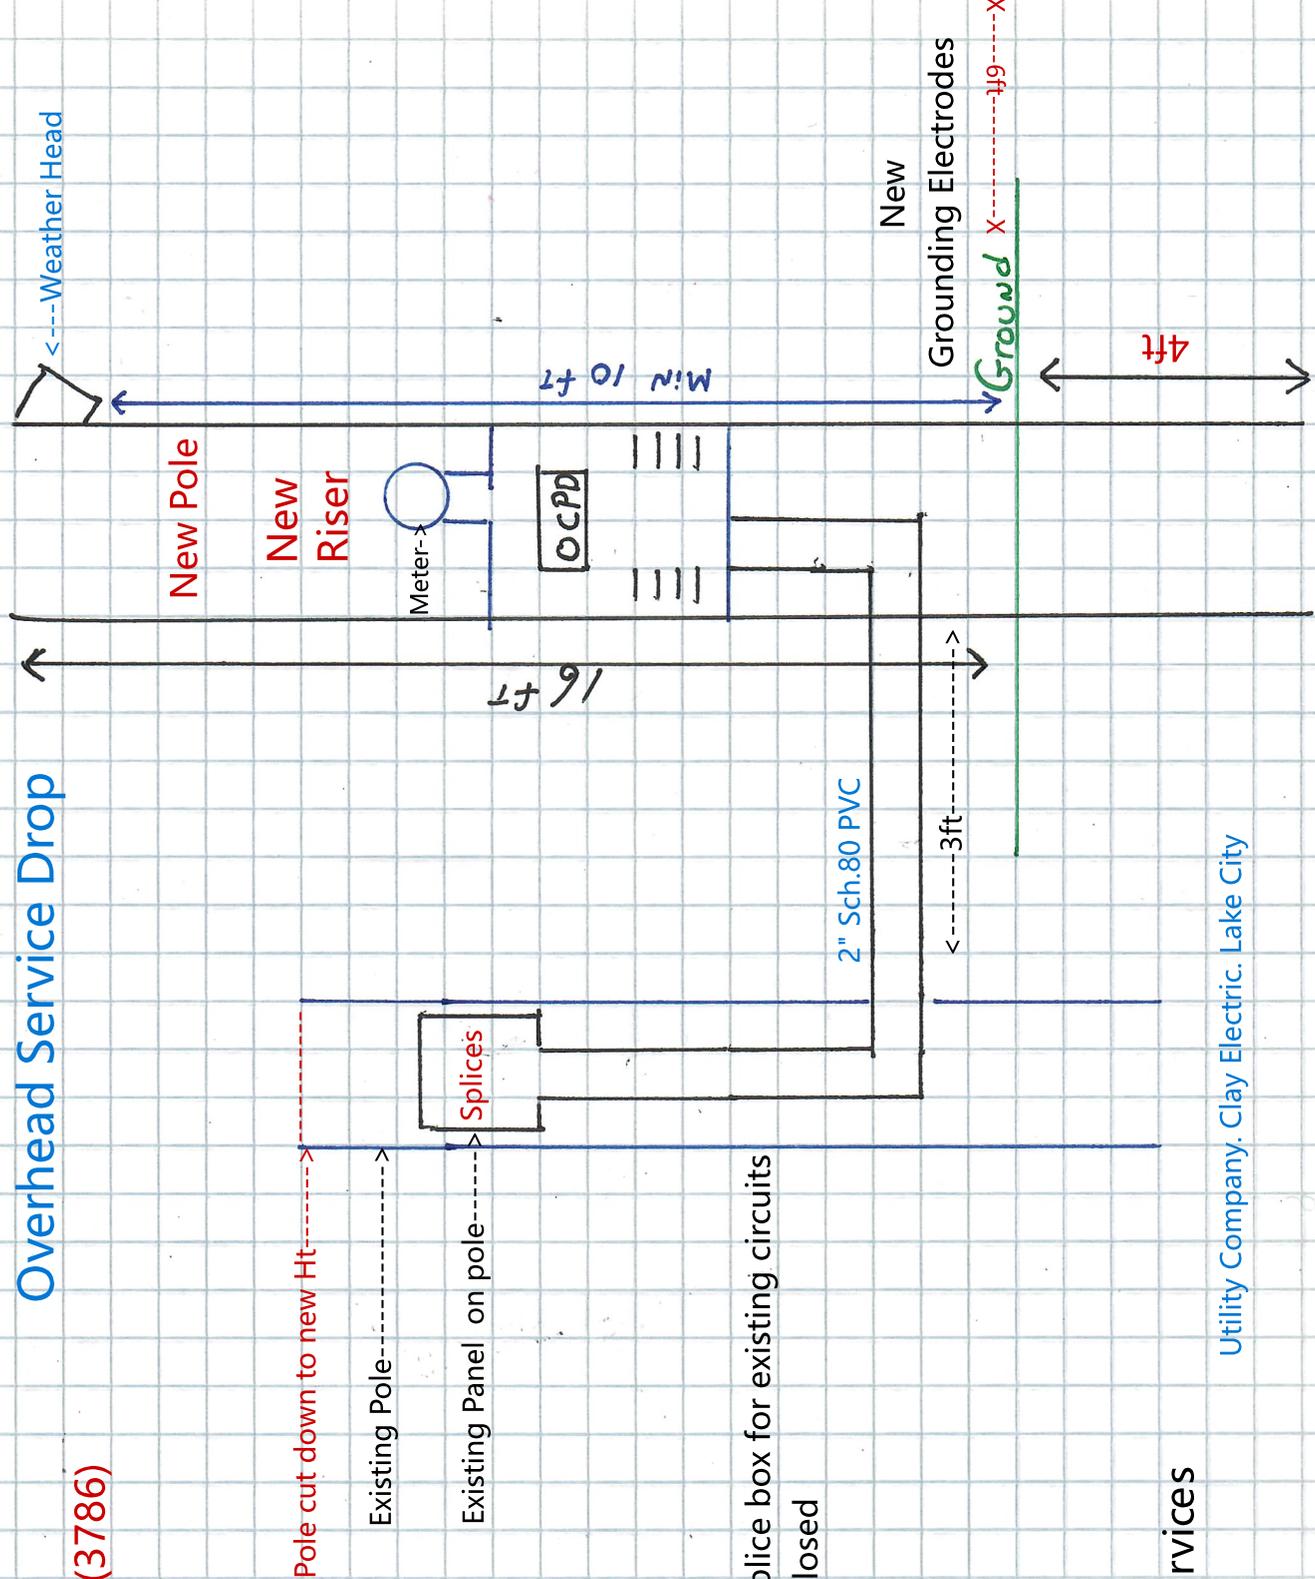

### \* Note \*

Existing panel to be used as splice box for existing circuits  
Then cover will be screwed closed

Utility Company. Clay Electric. Lake City

Heritage Mechanical Services  
18407 NW 272 Terr.  
High Springs Fl. 32643

EC 13006715