


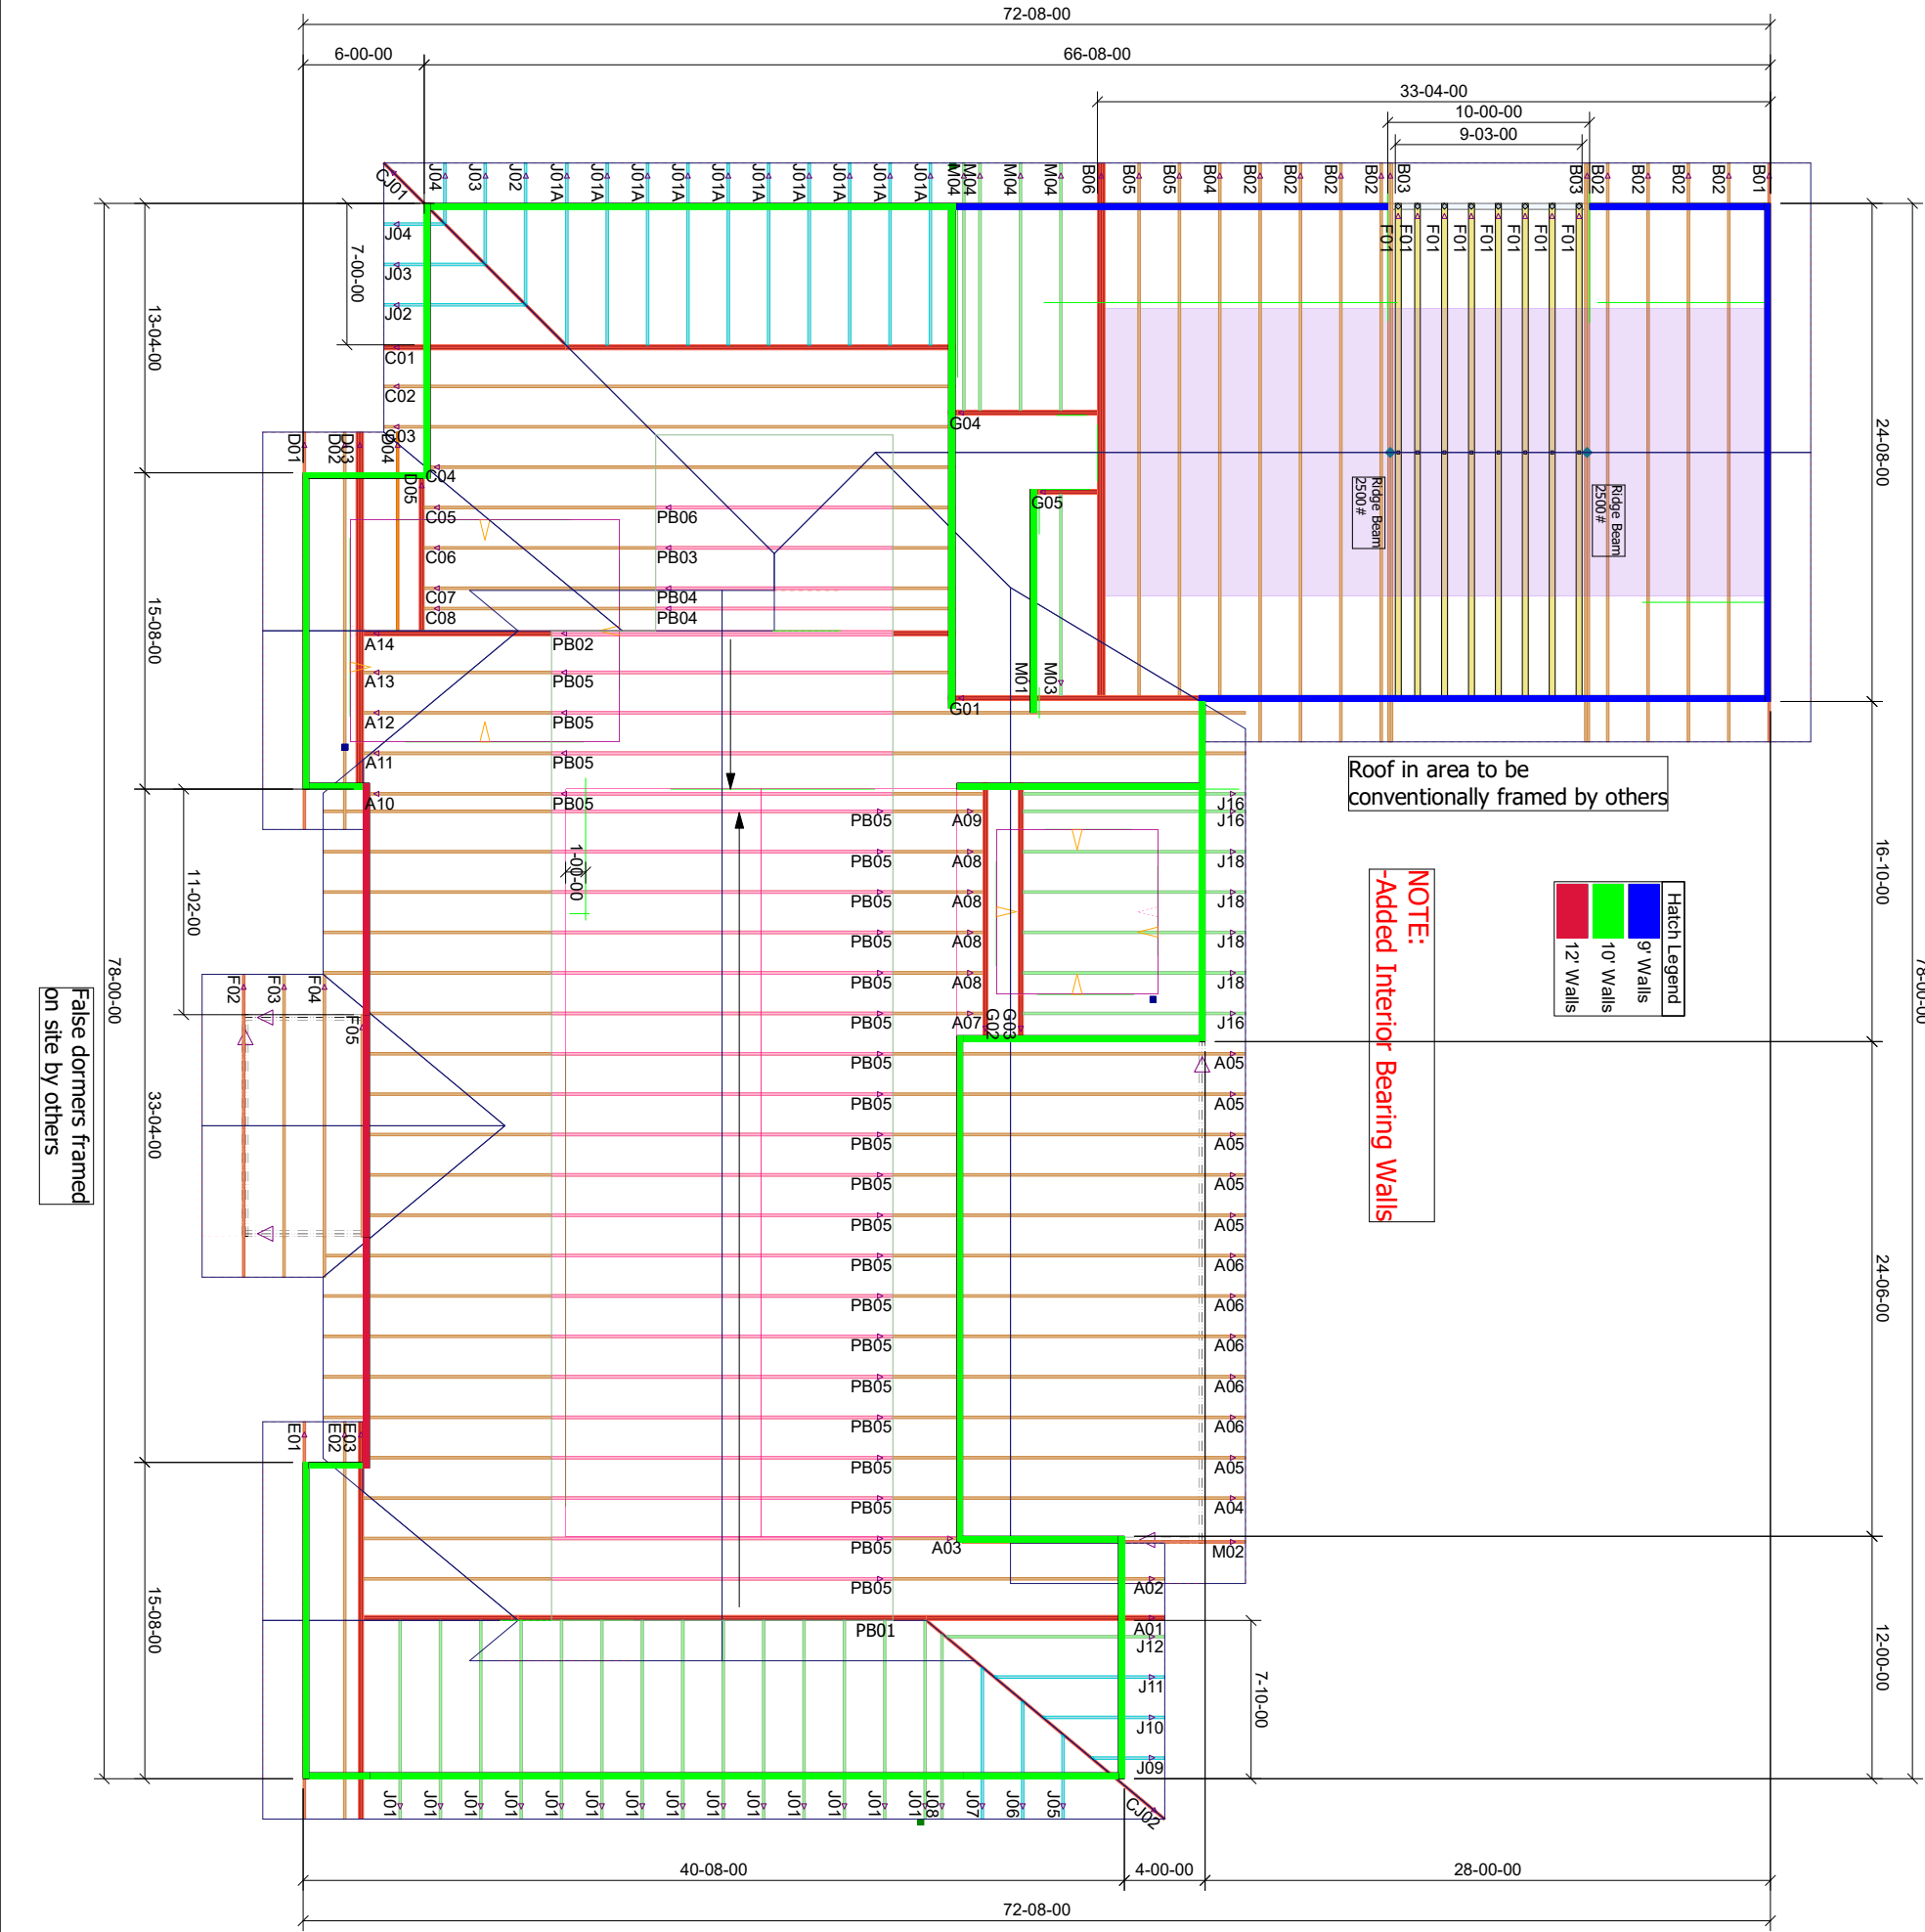

Holloway

Lake City FL.

Client: LDM Construction
Date: 1/14/2025
Quote Date: 01/09/25
Seal Date: / /
Designer: Jason DeGroff
Job Number: 1224-054



Ph. (386) 294-3988
Fax (386) 294-3981
mayotruss@windstream.net