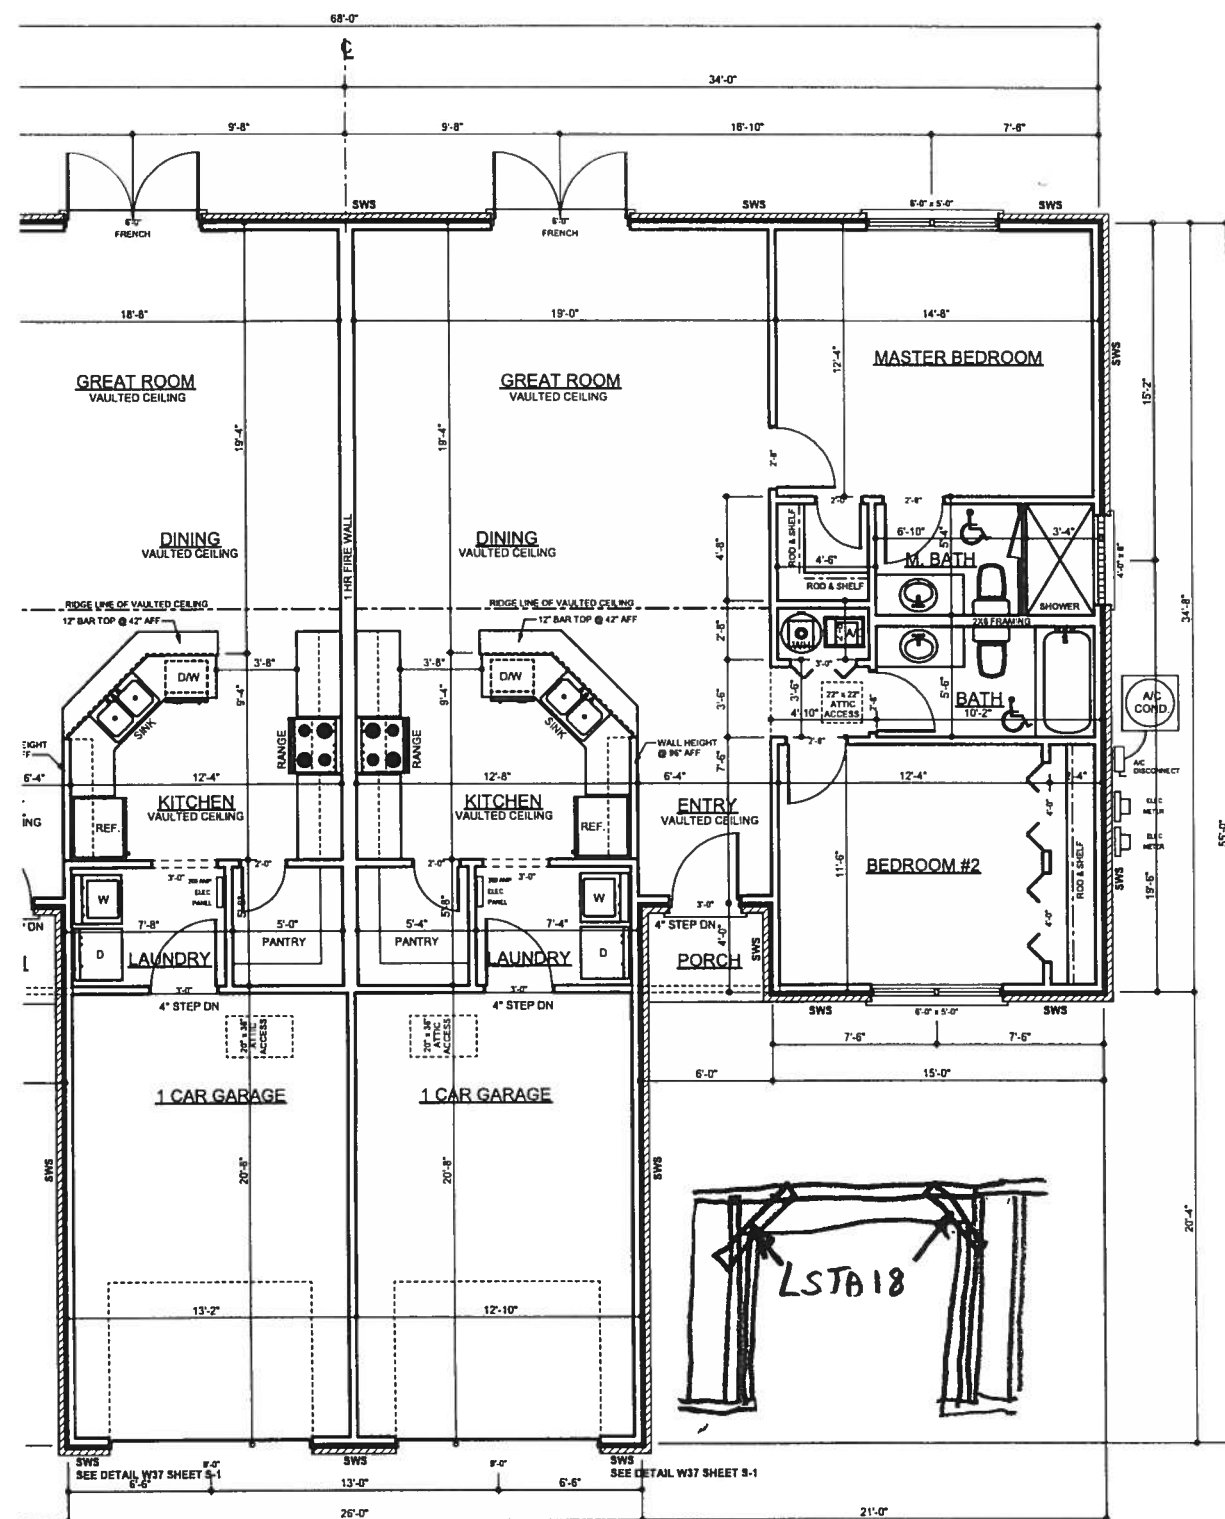


Permit
22037

WINDLOAD ENGINEER: Mark Disosway,
P.E. No. 53915, P.O. Box 868, Lake City, FL
32068, 386-754-5419

DIMENSIONS:
Shaded dimensions supersede scaled
dimensions. Refer all questions to
Mark Disosway, P.E. for resolution.
Do not proceed without clarification.

COPYRIGHTS AND PROPERTY RIGHTS:
Mark Disosway, P.E. hereby expressly reserves
all common law copyrights and property rights in
these instruments of service. This document is
not to be reproduced, altered or copied in any
form or manner without first the express written
permission and consent of Mark Disosway.

CERTIFICATION: These plans and
"Windload Engineering", Sheet S-1, attached,
comply with Florida Building Code 2001,
Section 1606 wind loads, to the best of my
knowledge.

LIMITATION: This design is valid for one
building at specified location. In case of conflict
between requirements, scope of work, and
builder responsibilities on sheet S-1 control.

MARK DISOSWAY
P.E. 53915

SEAL

EDGLEY
CONSTRUCTION

A TWO-FAMILY DWELLING FOR:
MARILYN EDGLEY

ADDRESS:
191 W Tempy PL.
Lake City, Florida 32025

Mark Disosway P.E.
P.O. Box 868
Lake City, Florida 32026
Phone: (386) 754 - 5419
Fax: (386) 754 - 6749
Email: mdp@bellsouth.net

PRINTED DATE
June 25, 2004

DRAWN BY: David Disosway CHECKED BY:

DESIGNED BY
David Disosway

FINALS DATE:
22 / FEB / 04

JOB NUMBER:
402065

DRAWING NUMBER

A-2

OF 6 SHEETS

ADDENDUM TO PLANS

1. OMIT DETAIL W 37, SHT S-1
AT GARAGE DOOR WALL
2. INCREASE SHEAR CAPACITY
OF GARAGE DOOR WALL BY
NAILING ~~Ed~~, 4" OC EDGES, 12" OC
FIELD
3. ADD LSTA 18 DIAGONAL AT HEADERS

EACH UNIT AREA SUMMARY

LIVING AREA	1150	S. F.
GARAGE AREA	268.5	S. F.
PORCH AREA	24	S. F.
TOTAL AREA	1442.5	S. F.

TOTAL AREA SUMMARY

LIVING AREA	2300	S. F.
GARAGE AREA	537	S. F.
PORCH AREA	48	S. F.
TOTAL AREA	2885	S. F.