
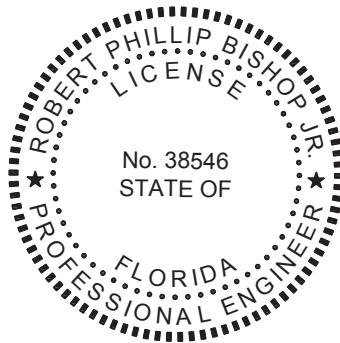
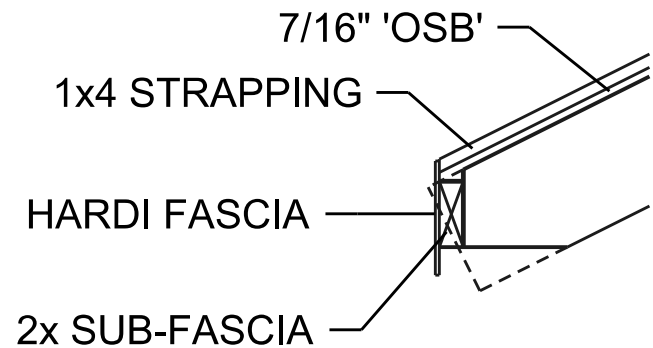


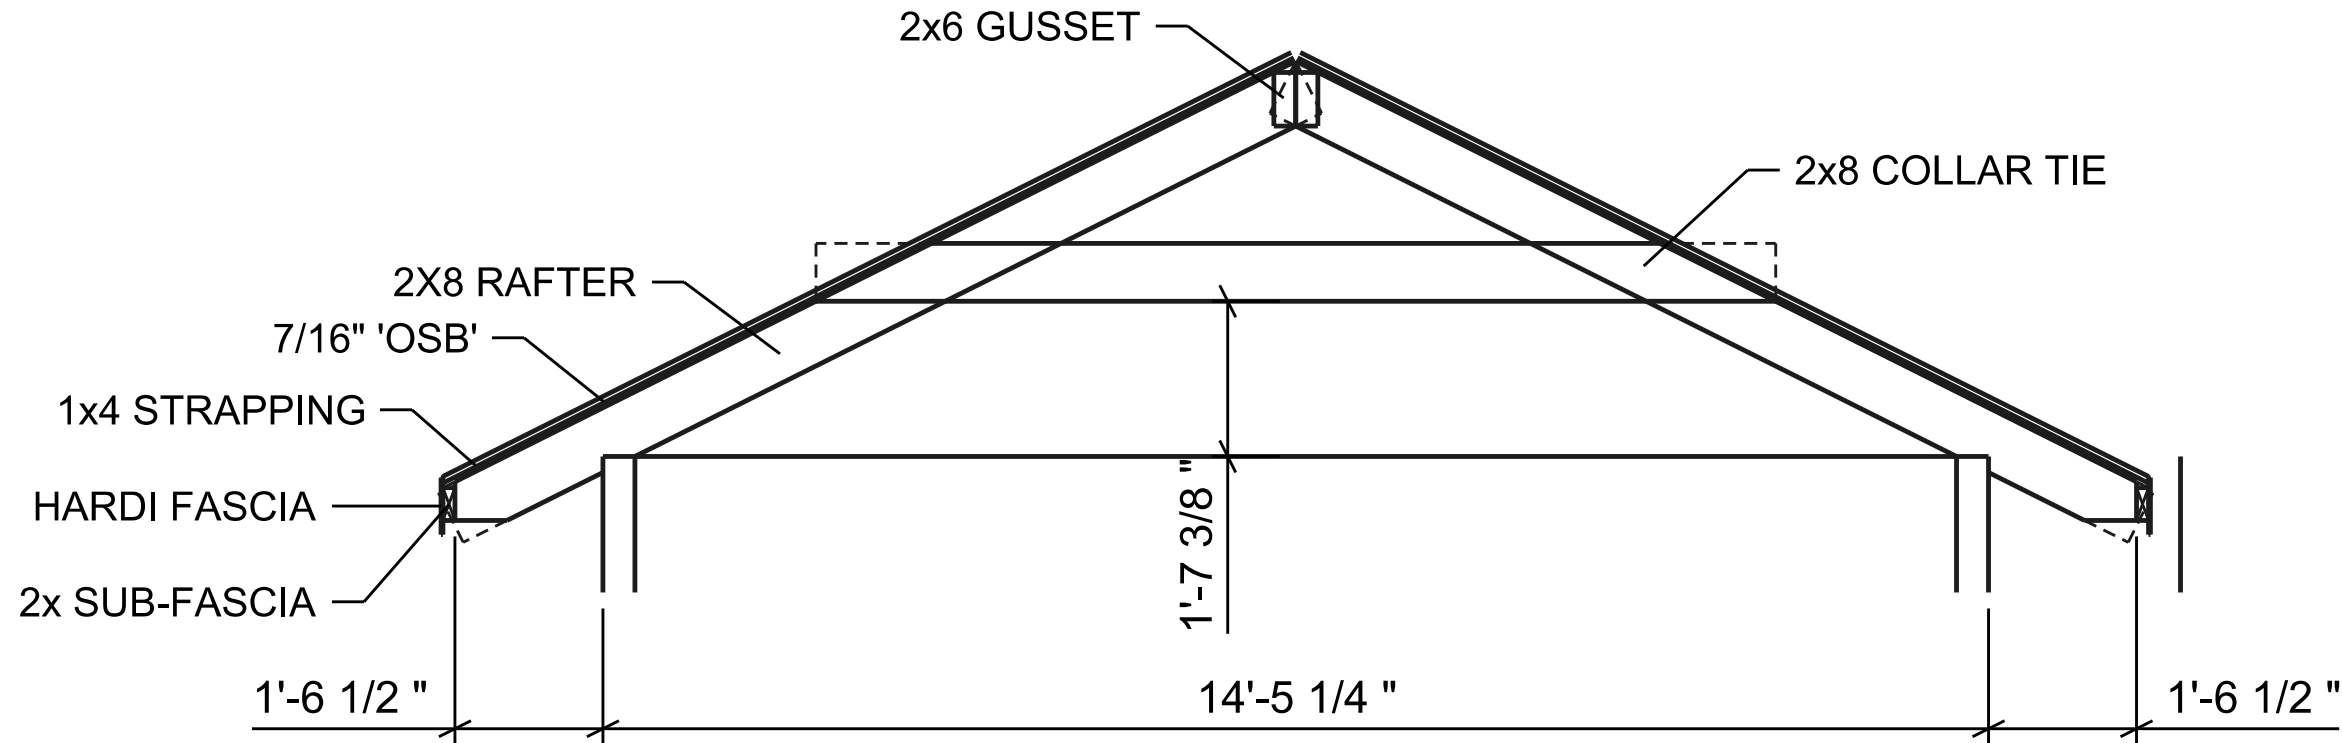

THIS DOCUMENT HAS BEEN DIGITALLY SIGNED AND SEALED BY:

Robert P Bishop
Digitally signed by Robert P Bishop
DN: cn=Robert P Bishop,
dnQualifier=A01410D000001872413ECF1000636D7,
o=NORTH FLORIDA PROFESSIONAL SERVICES
INC., c=US
Date: 2023.04.03 19:01:37-04'00'

ON THE DATE ADJACENT TO THE SEAL

PRINTED COPIES OF THIS DOCUMENT ARE NOT CONSIDERED SIGNED AND SEALED. THE SIGNATURE MUST BE VERIFIED IN THE ELECTRONIC DOCUMENTS.

NORTH FLORIDA PROFESSIONAL SERVICES, INC.
P.O. BOX 3823
LAKE CITY, FL 32056
CERTIFICATE OF AUTHORIZATION: 29011
ROBERT PHILLIP BISHOP, JR., P.E. NO. 38546

THE ABOVE NAMED PROFESSIONAL ENGINEER SHALL BE RESPONSIBLE FOR THE FOLLOWING SHEETS IN ACCORDANCE WITH RULE 61G15-23.004, F.A.C.



REVISIONS			
DATE	DESCRIPTION	DATE	DESCRIPTION




North Florida Professional Services, Inc.
P.O. BOX 3823
Lake City, FL 32025
Ph. 386-752-4675
Fax. 386-752-4674

P.O. BOX 180998
Tallahassee, FL 32318
Ph. 877-335-1525
Eng. Lic. 29011

POOL HOUSE BISHOP RESIDENCE		
DATE	COUNTY	PROJECT ID NUMBER

COVER SHEET

SHEET NO.
B1

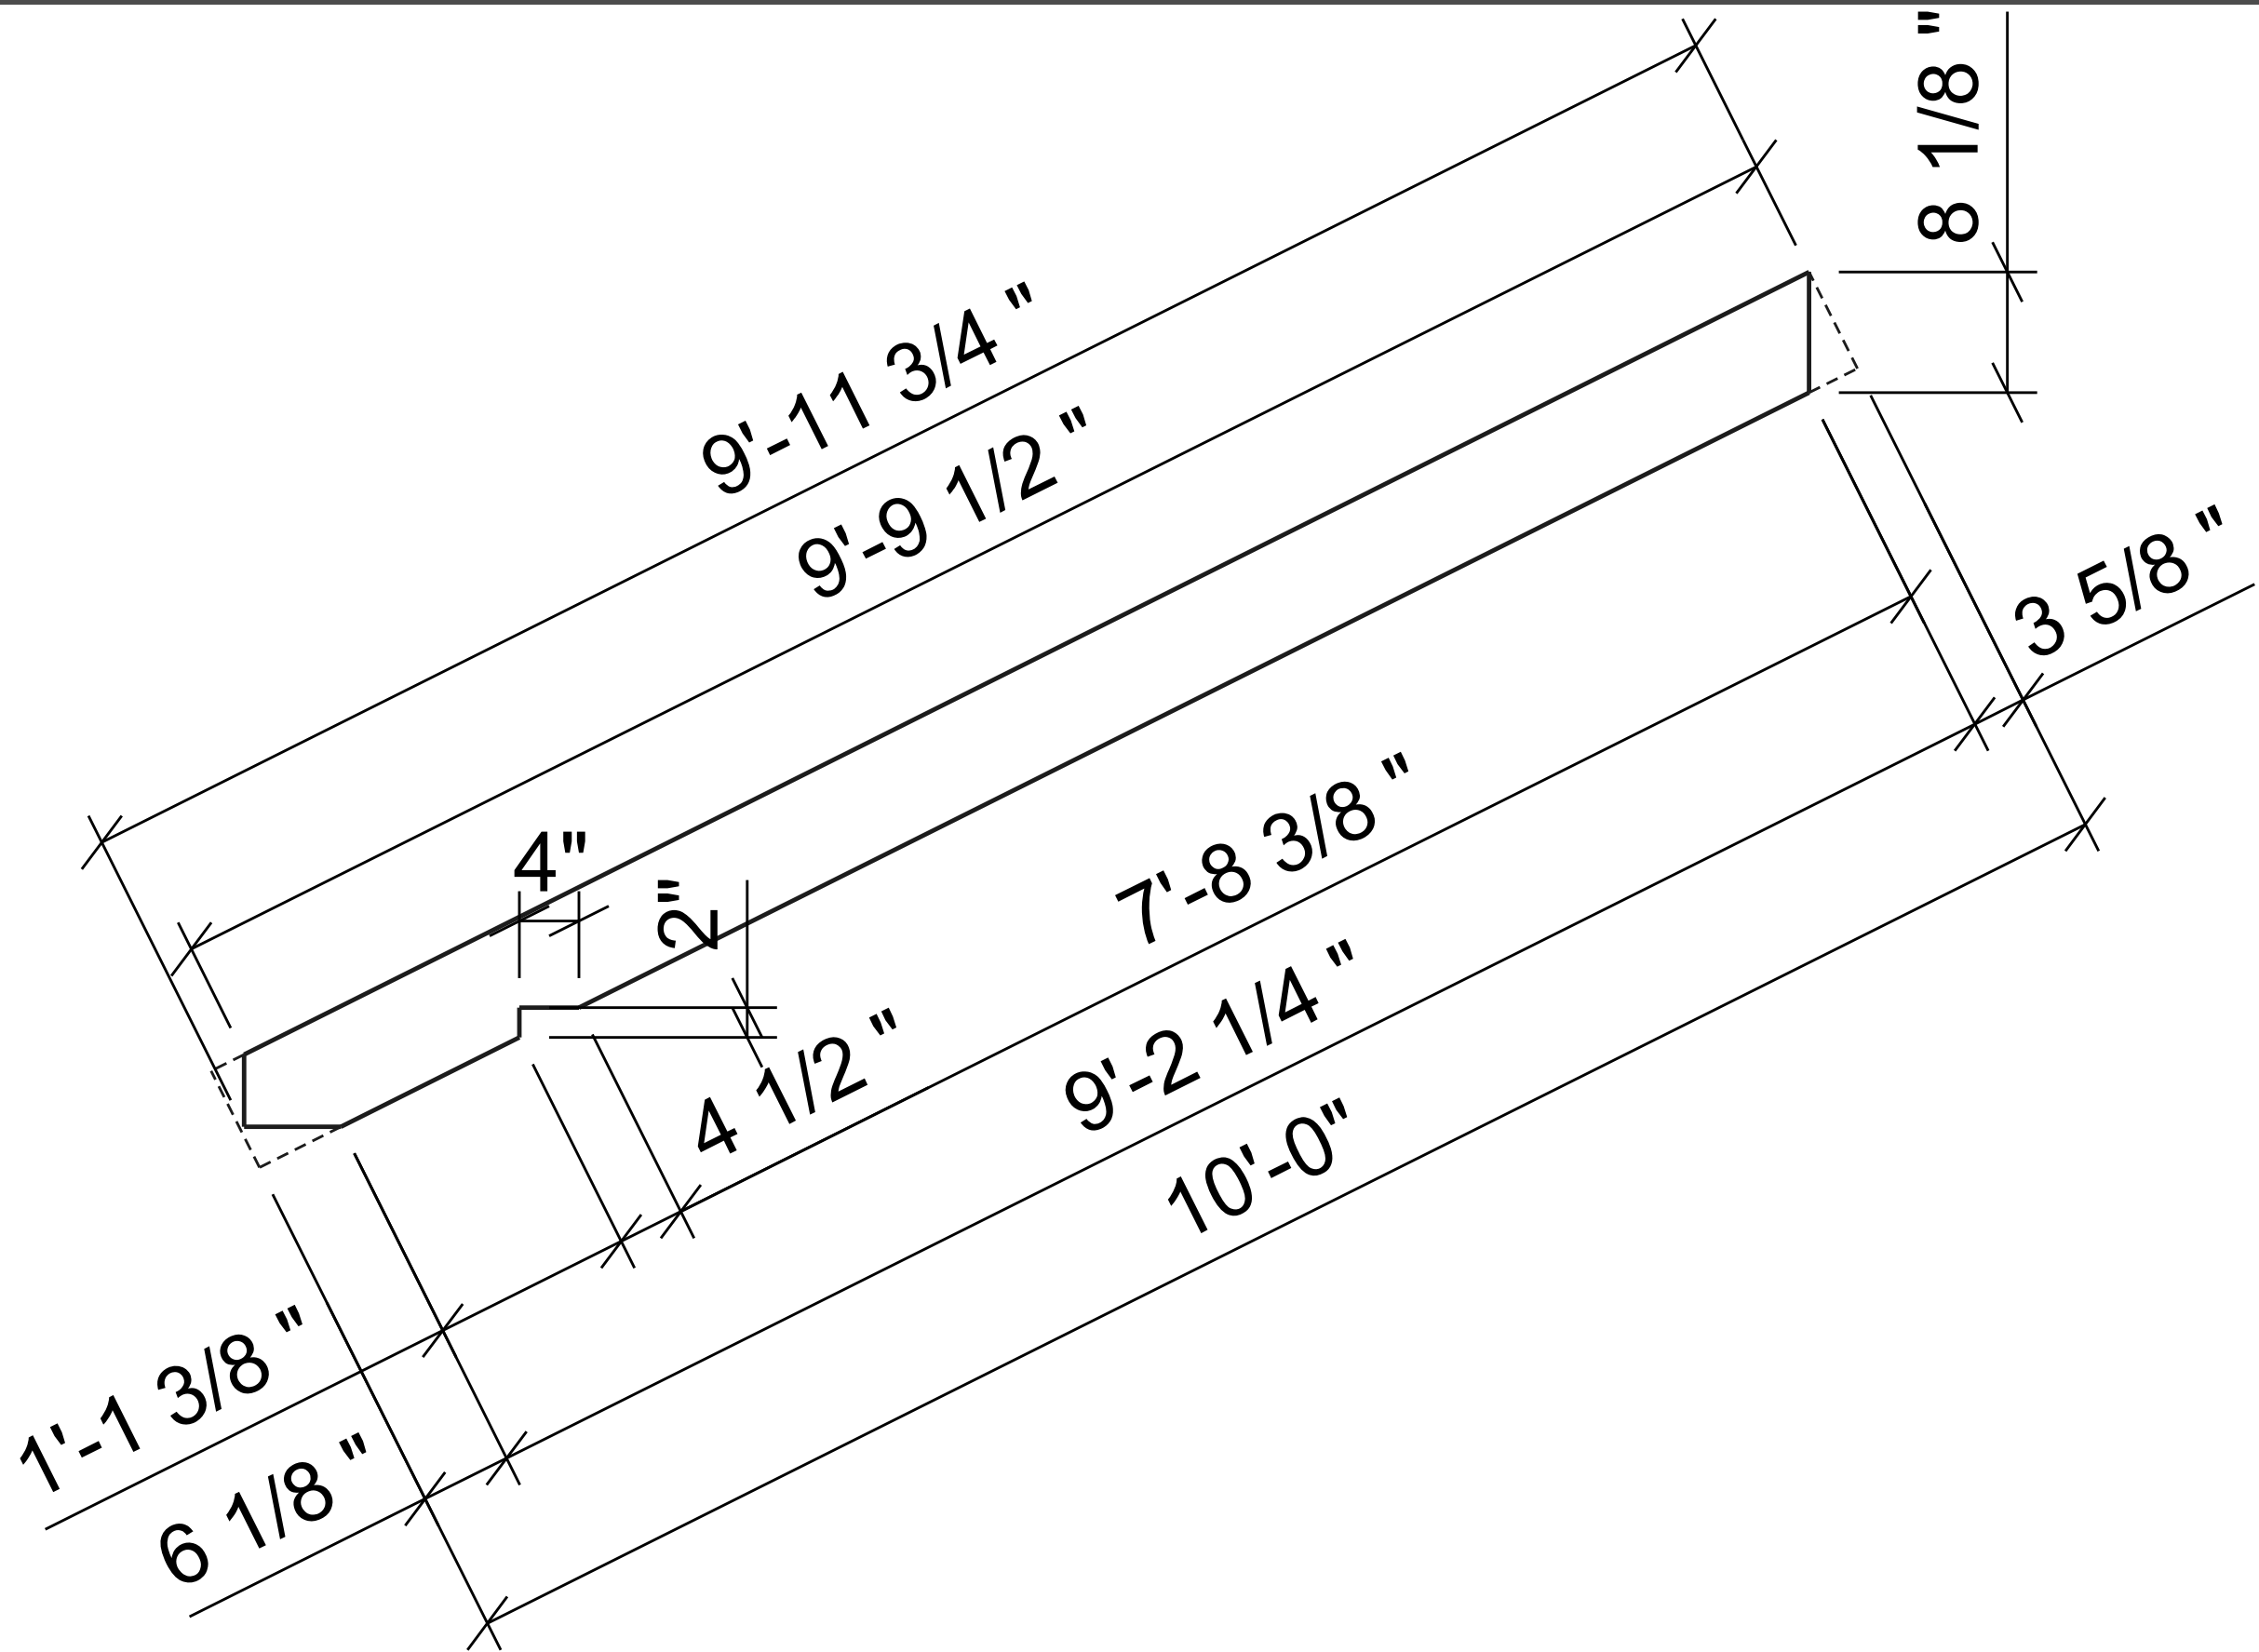

REVISIONS			
DATE	DESCRIPTION	DATE	DESCRIPTION




North Florida Professional Services, Inc.
P.O. BOX 3823
Lake City, FL 32025
Ph. 386-752-4675
Fax. 386-752-4674


P.O. BOX 180998
Tallahassee, FL 32318
Ph. 877-335-1525
Eng. Llc.29011

POOL HOUSE BISHOP RESIDENCE		
DATE	COUNTY	PROJECT ID NUMBER

COVER SHEET		SHEET NO.
		B1

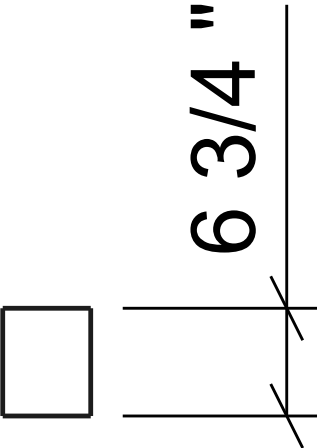

2x6 GUSSET BLOCK

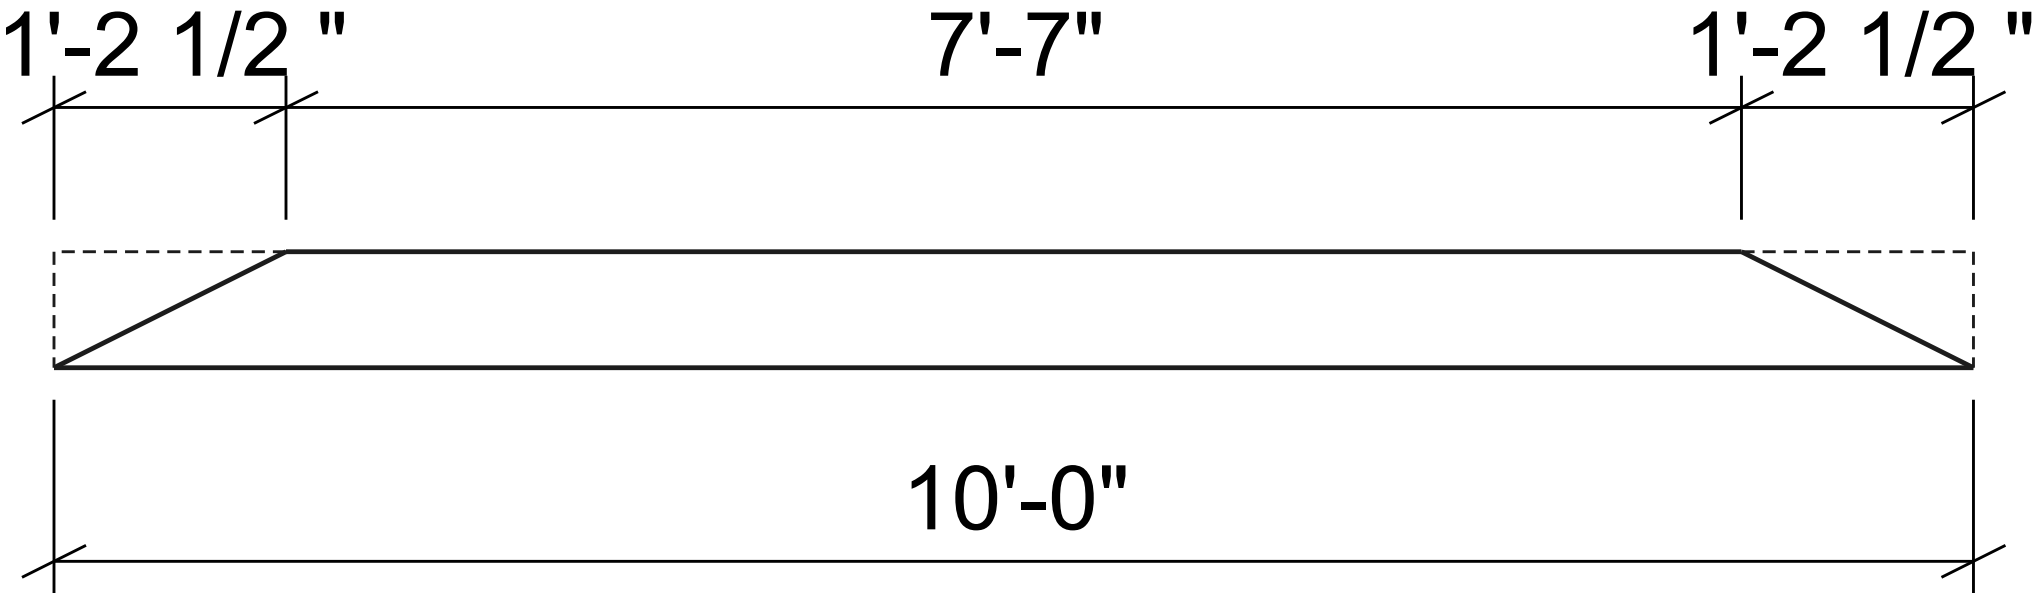

2x8 COLLAR TIE

REVISIONS			
DATE	DESCRIPTION	DATE	DESCRIPTION



North Florida Professional Services, Inc.
P.O. BOX 3823 P.O. BOX 180998
Lake City, FL 32025 Tallahassee, FL 32318
Ph. 386-752-4675 Ph. 877-335-1525
Fax. 386-752-4674 Eng. Lic.29011

POOL HOUSE BISHOP RESIDENCE		
DATE	COUNTY	PROJECT ID NUMBER

COVER SHEET	SHEET NO.
	B1